
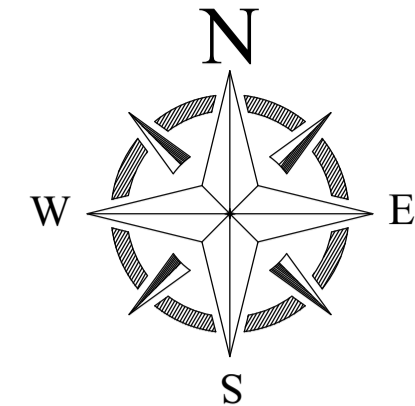


# PROPOSED SITE PLAN OF SCHOOL

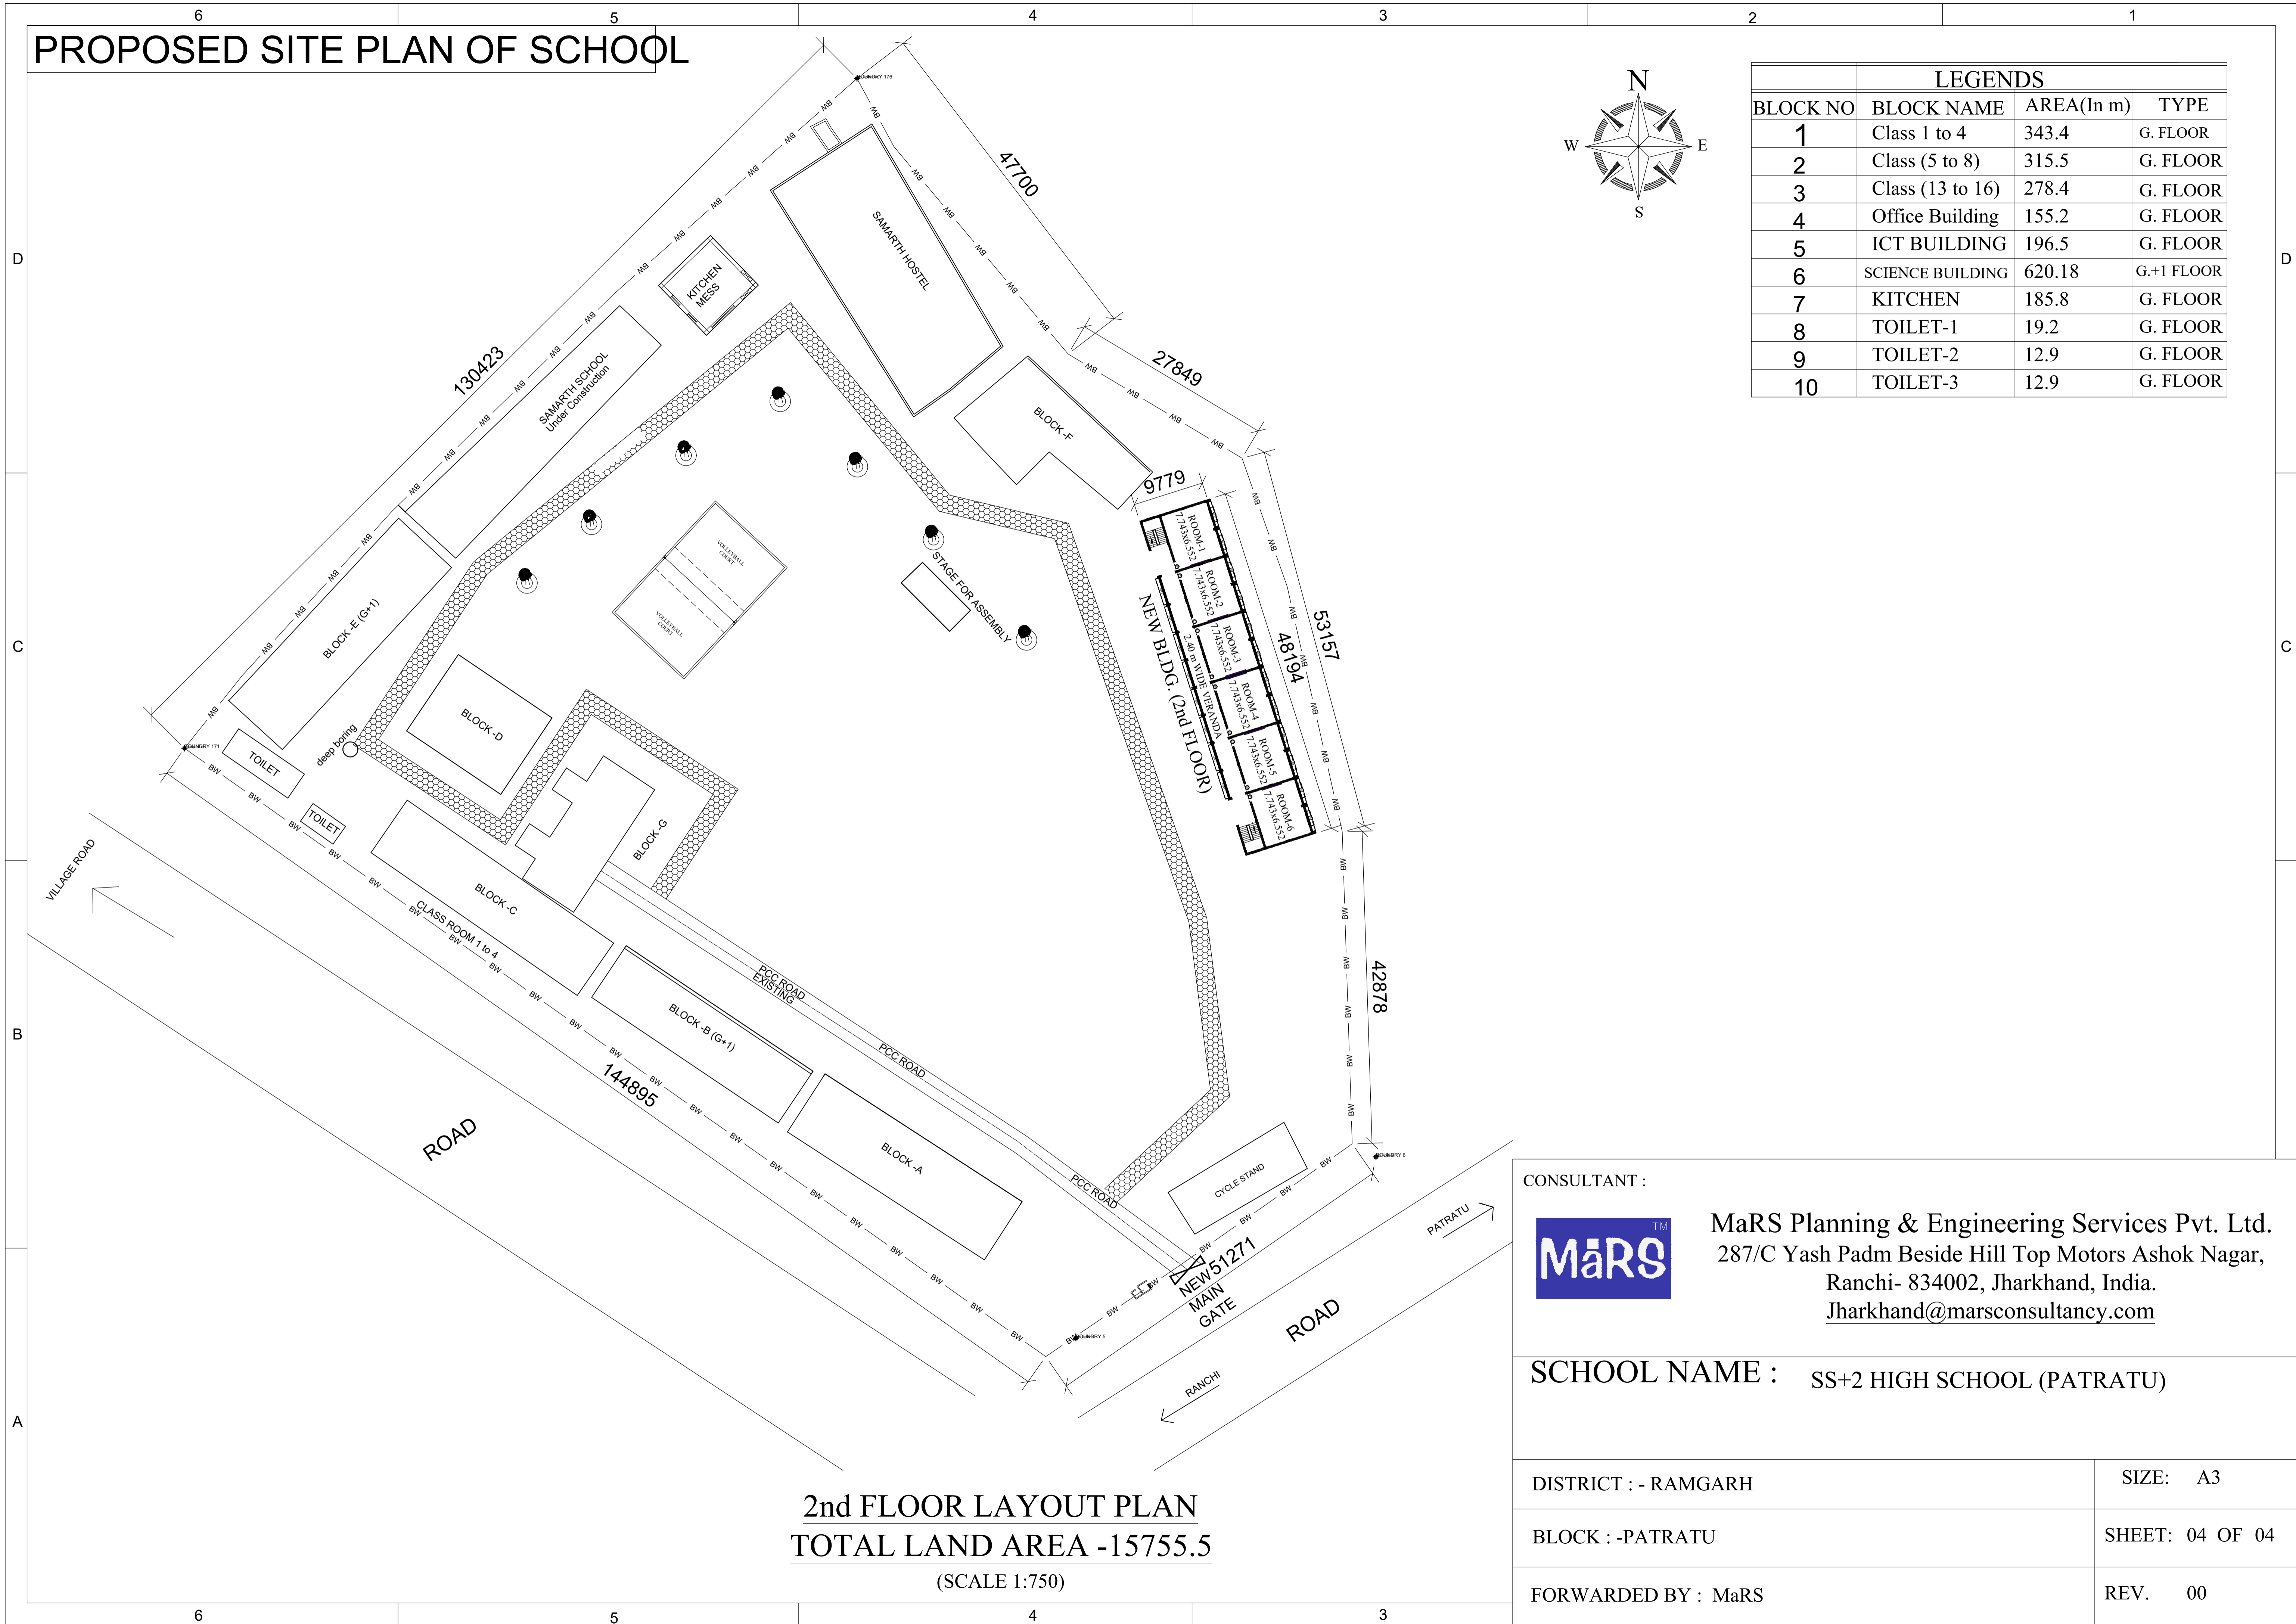

LEGENDS			
BLOCK NO	BLOCK NAME	AREA(In m)	TYPE
1	Class 1 to 4	343.4	G. FLOOR
2	Class (5 to 8)	315.5	G. FLOOR
3	Class (13 to 16)	278.4	G. FLOOR
4	Office Building	155.2	G. FLOOR
5	ICT BUILDING	196.5	G. FLOOR
6	SCIENCE BUILDING	620.18	G.+1 FLOOR
7	KITCHEN	185.8	G. FLOOR
8	TOILET-1	19.2	G. FLOOR
9	TOILET-2	12.9	G. FLOOR
10	TOILET-3	12.9	G. FLOOR

**2nd FLOOR LAYOUT PLAN**  
**TOTAL LAND AREA -15755.5**  
 (SCALE 1:750)

CONSULTANT :

**MaRS** <sup>TM</sup> MaRS Planning & Engineering Services Pvt. Ltd.  
 287/C Yash Padm Beside Hill Top Motors Ashok Nagar,  
 Ranchi- 834002, Jharkhand, India.  
[Jharkhand@marsconsultancy.com](mailto:Jharkhand@marsconsultancy.com)

**SCHOOL NAME :** SS+2 HIGH SCHOOL (PATRATU)

DISTRICT : - RAMGARH	SIZE: A3
BLOCK : -PATRATU	SHEET: 04 OF 04
FORWARDED BY : MaRS	REV. 00

PRODUCED BY AN AUTODESK STUDENT VERSION

PRODUCED BY AN AUTODESK STUDENT VERSION