

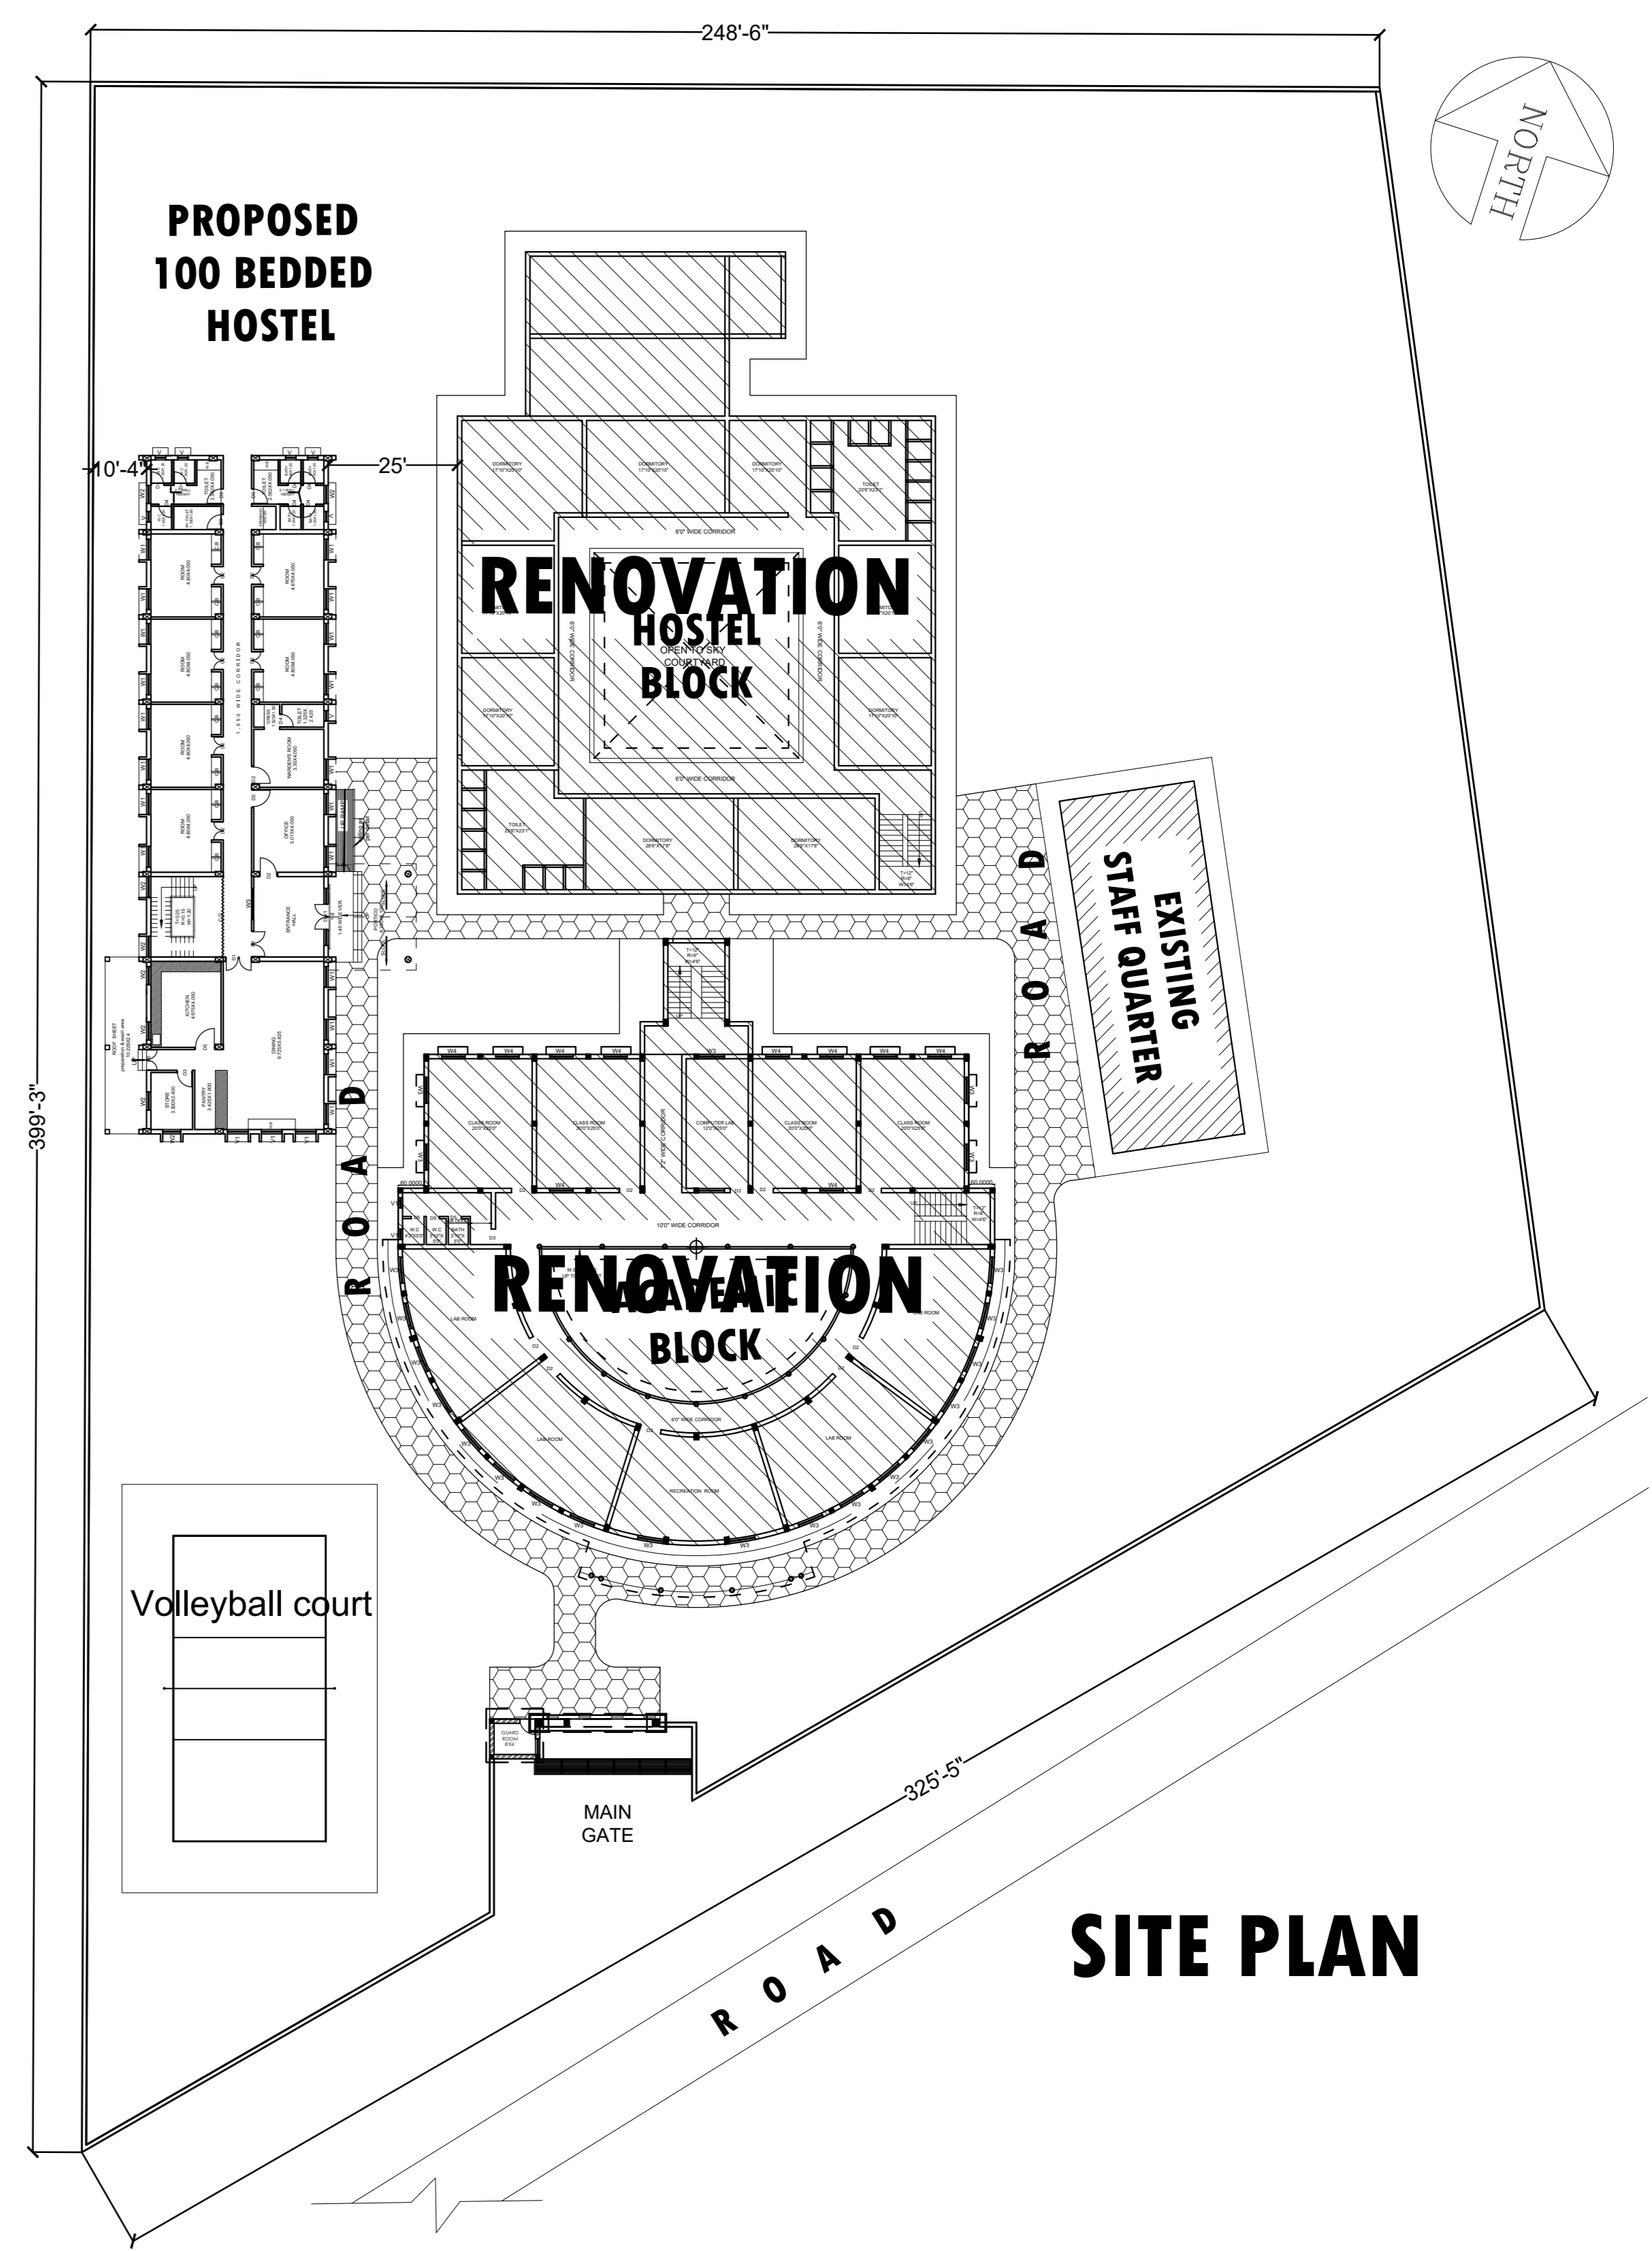
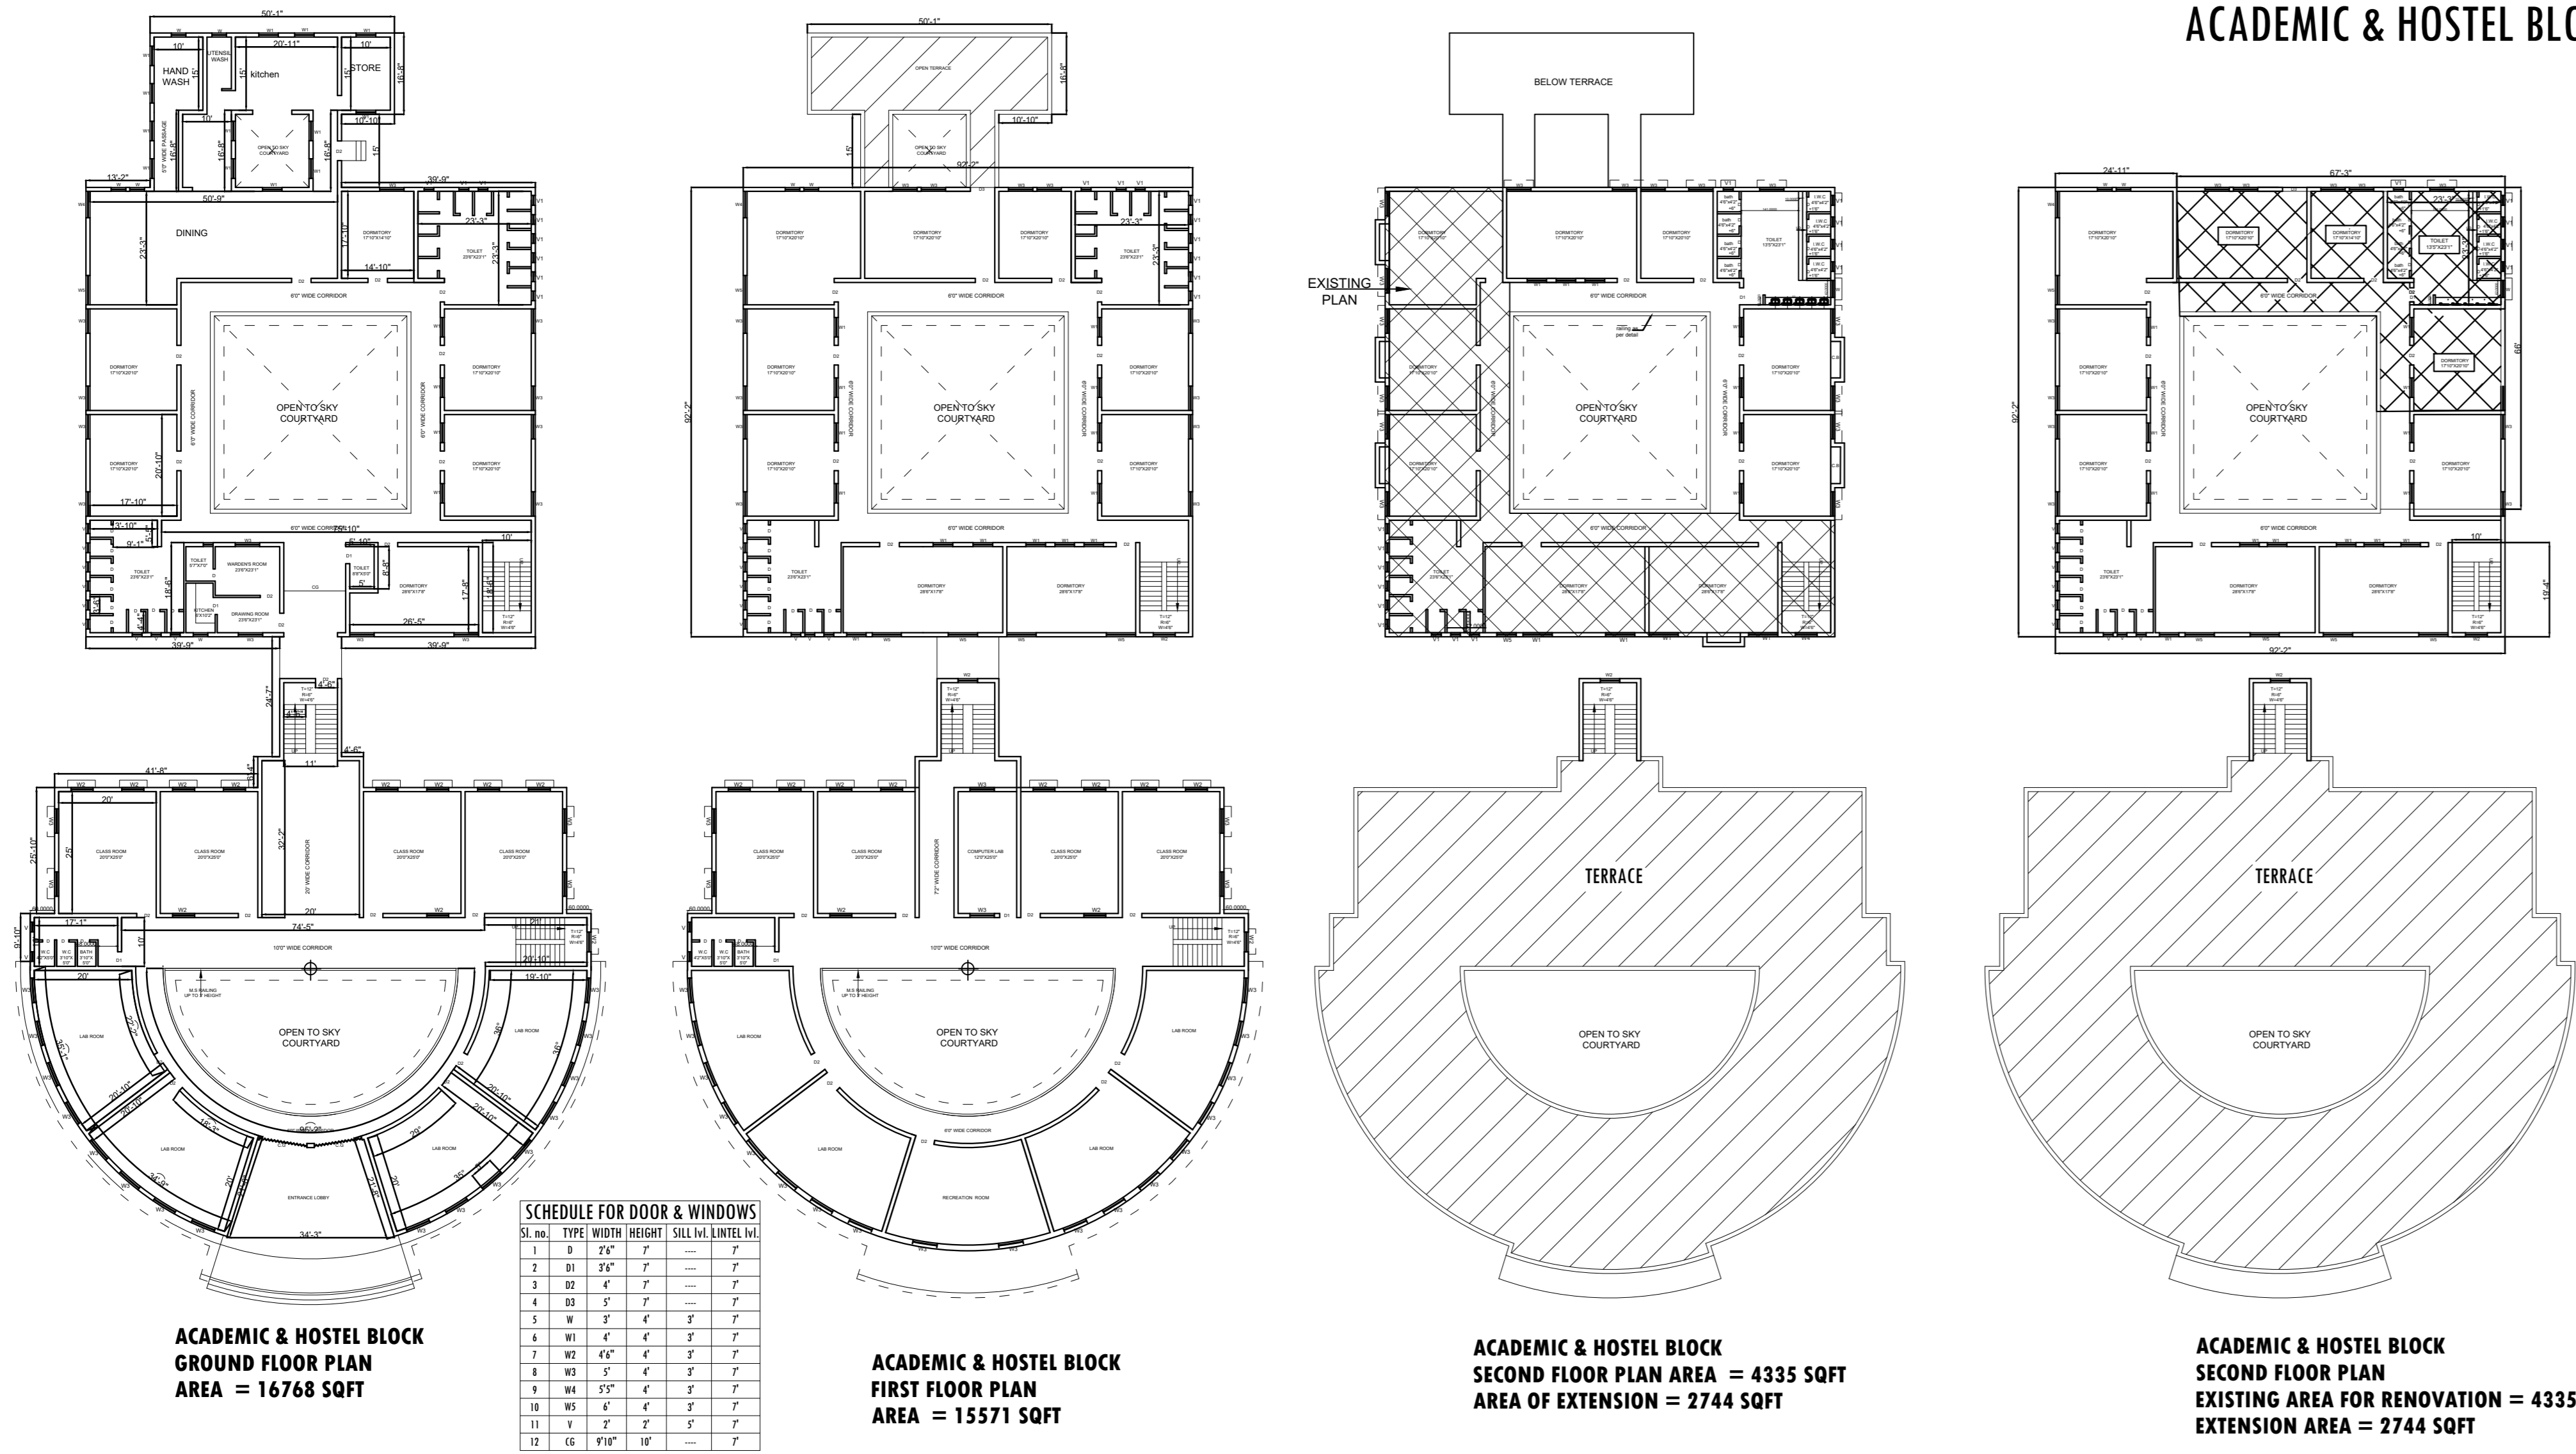




ACADEMIC & HOSTEL BLOCK

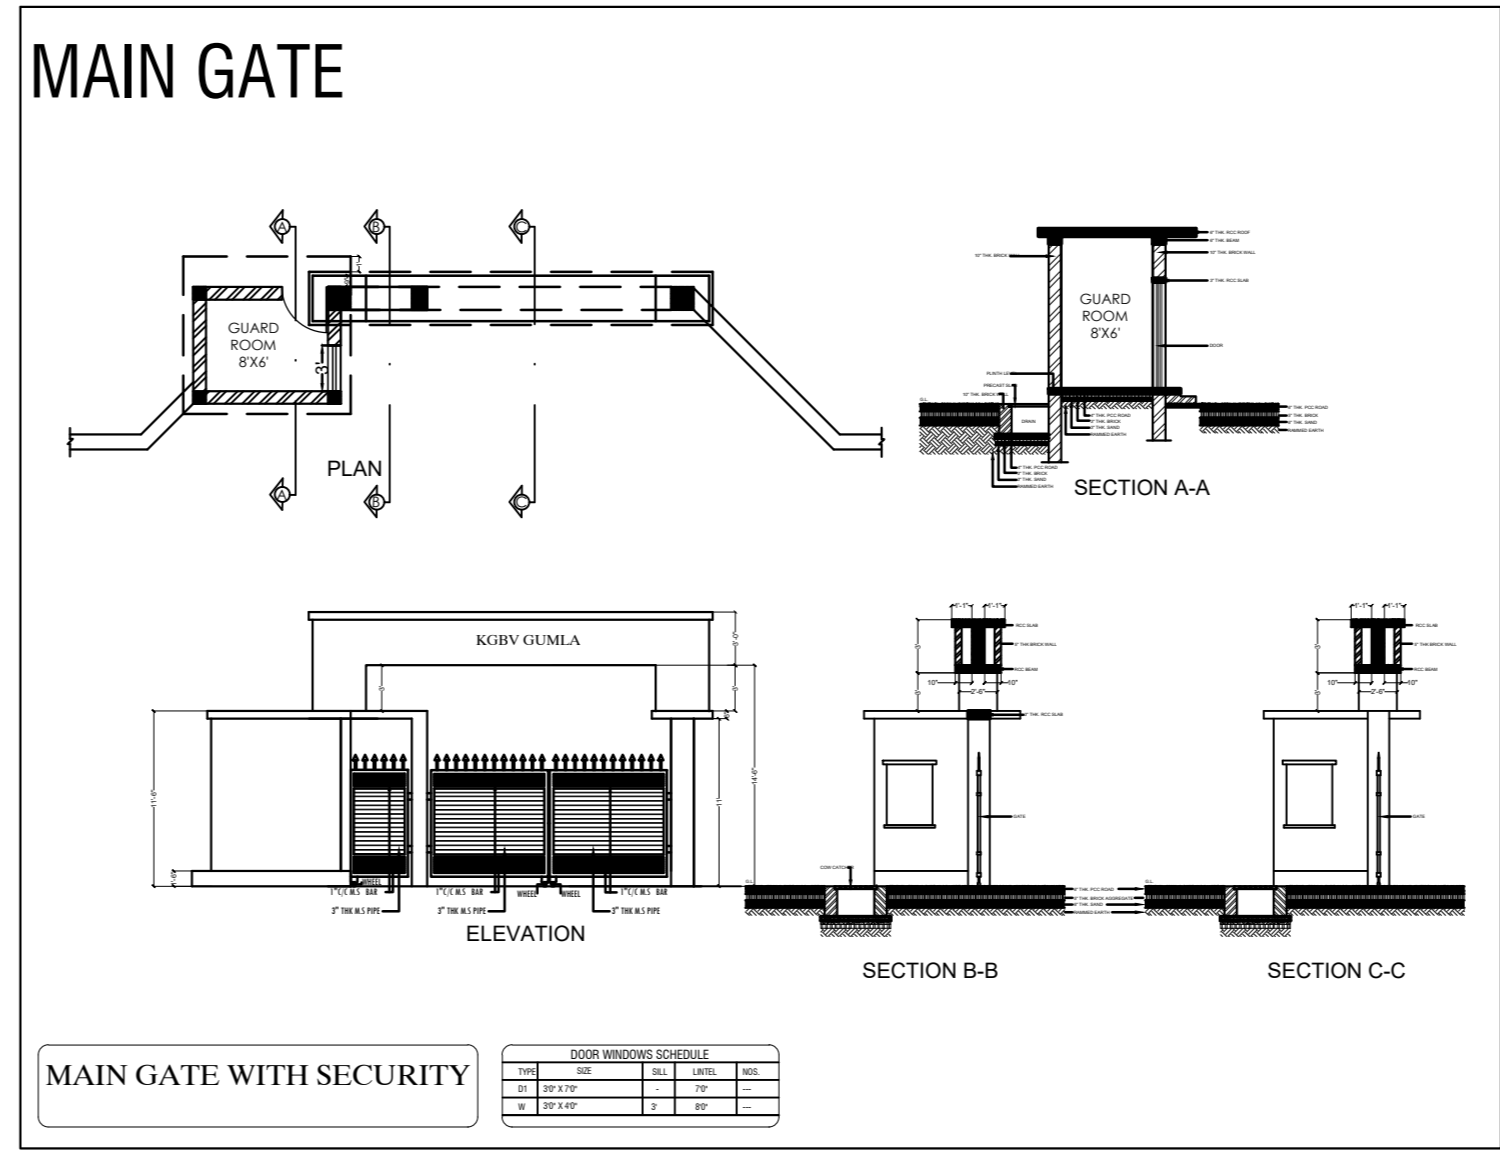

PROPOSED 100 BEDDED HOSTEL

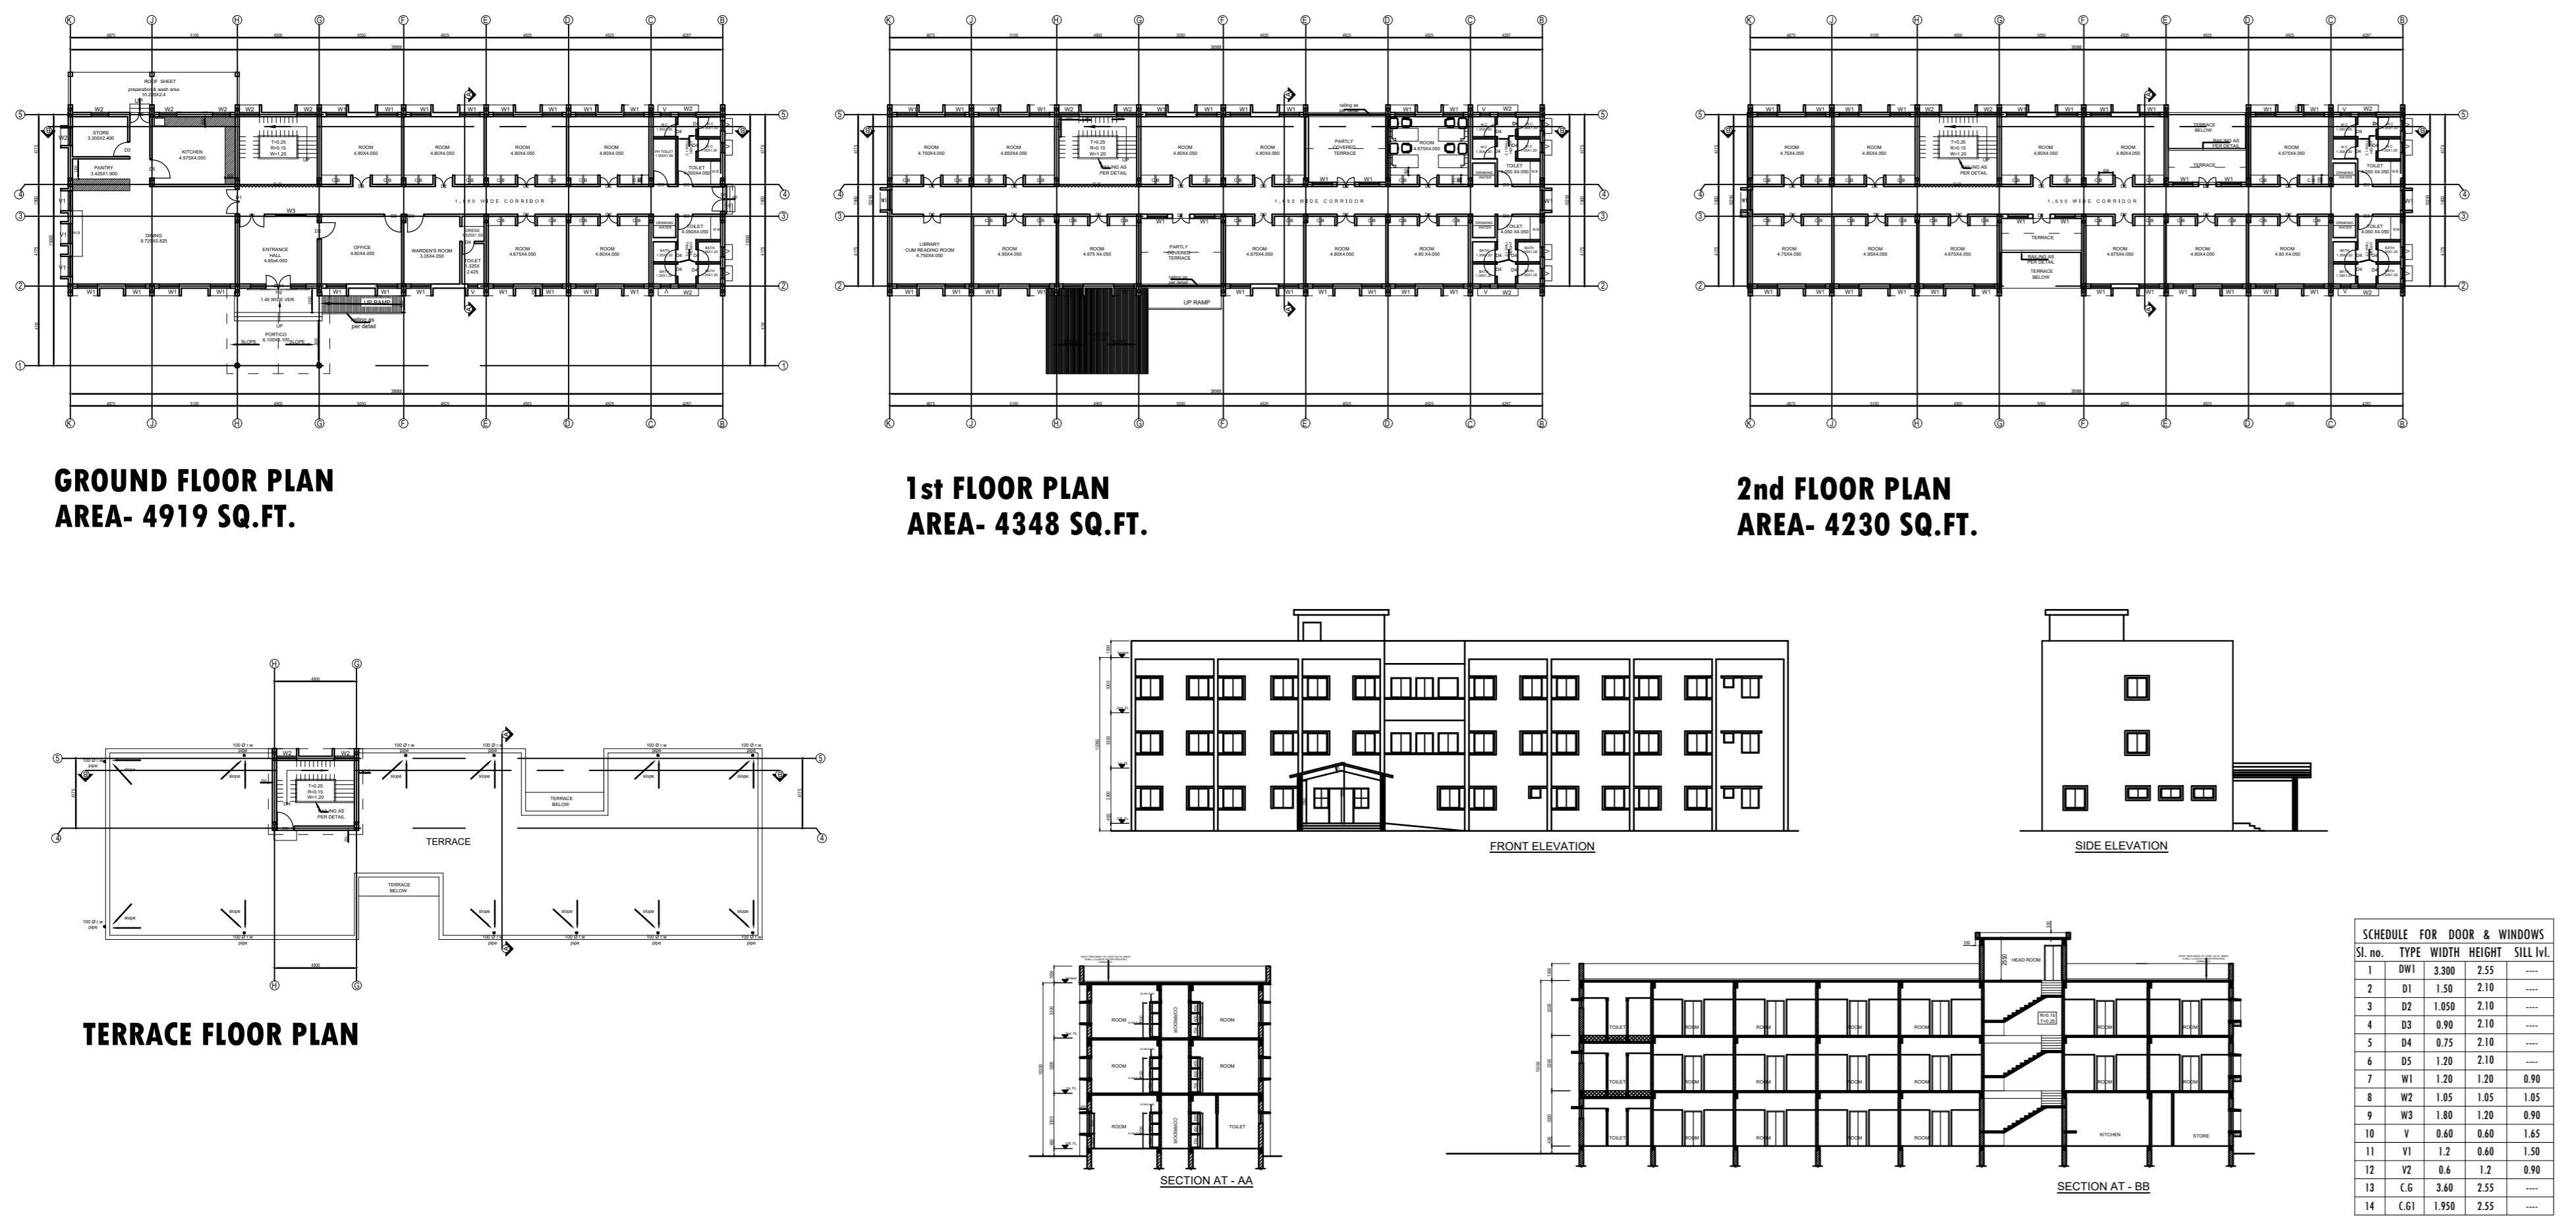

EXISTING STAFF QUARTER

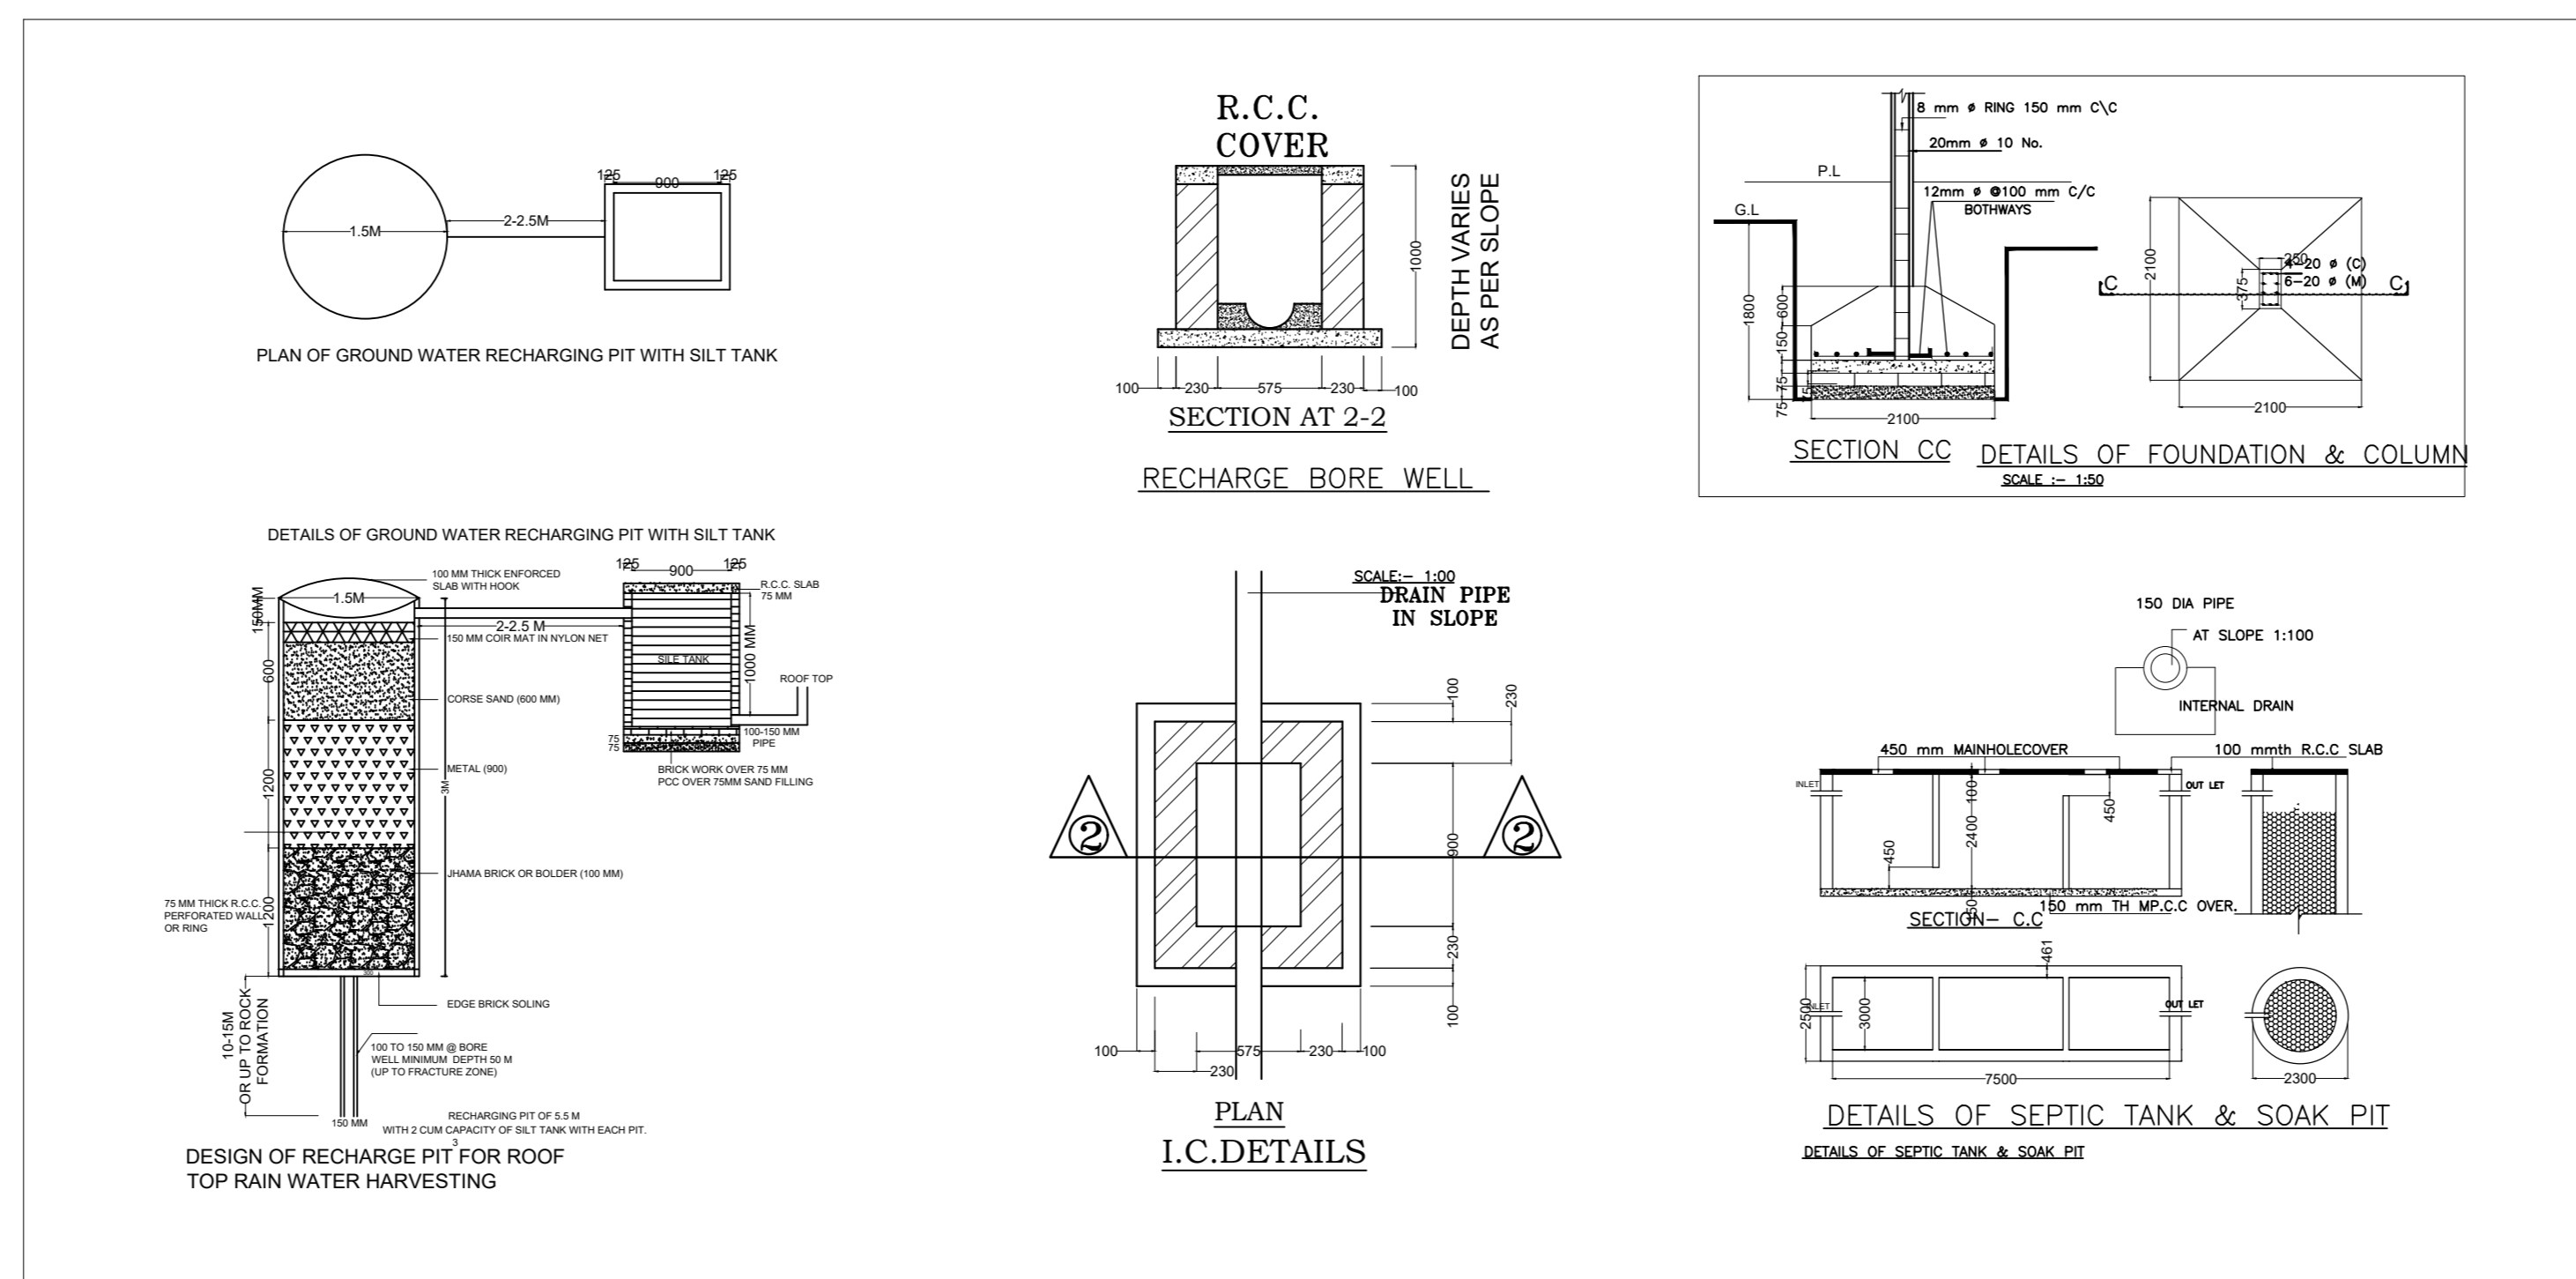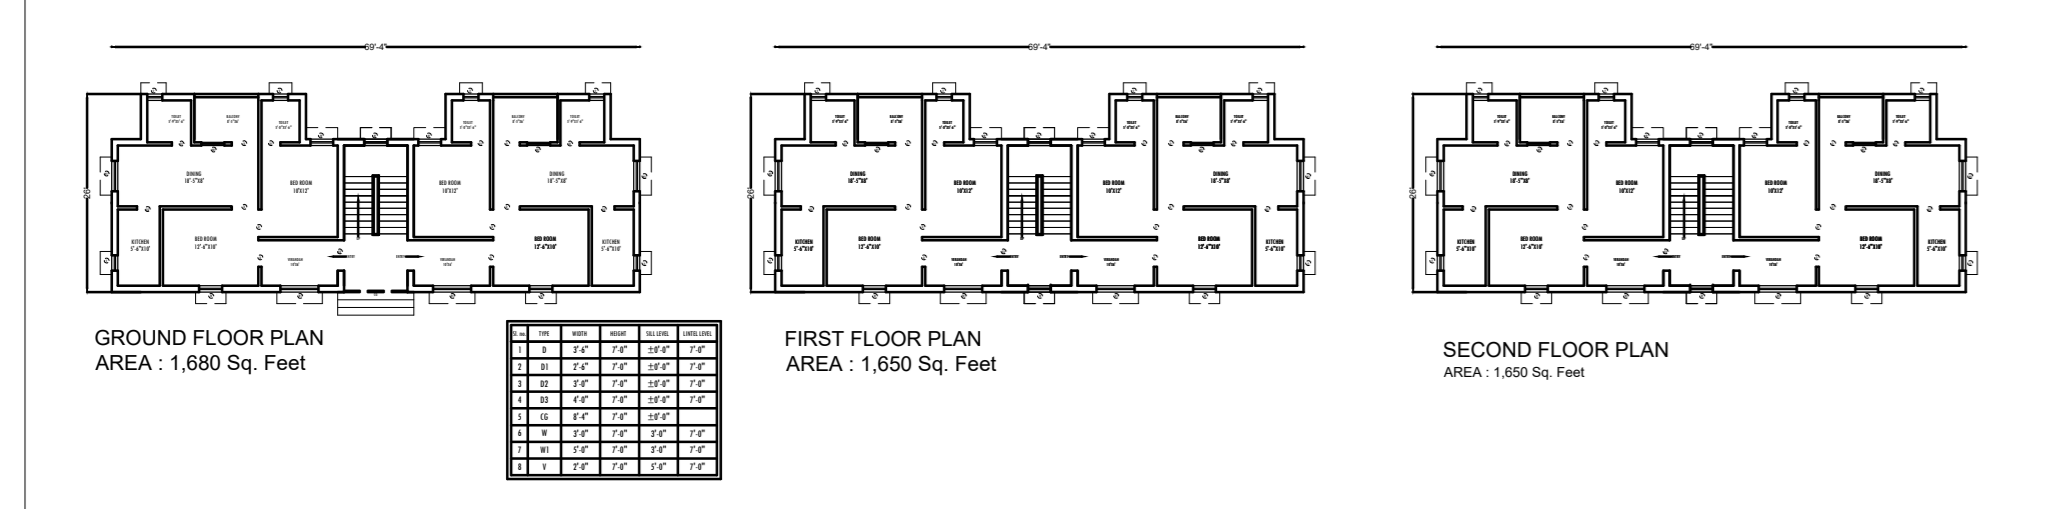

CLIENT: **JEPC**

PROJ. TITLE: **KGBV JAINAGAR KODARMA.**

AT MAUJA - KHATA NO. - WARD NO. - JHARKHAND.

PLOT NO. - THANA NO. - DIST- KODARMA, JHARKHAND.

**AREA CALCULATION**

PLOT AREA = 85431 SQFT (1.9 ACRE)

TOTAL BUILT UP AREA OF EXTENSION ACADEMIC & HOSTEL BLOCK AREA- 46497 SQ.FT

TOTAL BUILT UP AREA OF PROPOSED 100 BEDDED HOSTEL AREA- 13497 SQ.FT

TOTAL BUILT UP AREA OF EXISTING STAFF QUARTER AREA- 4980 SQ.FT

TOTAL BUILT UP AREA OF MAIN GATE AREA- 197 SQ.FT

TOTAL BUILT UP AREA- 65171 SQ.FT

**The Creators**

PRAGATI NIWAS (1st FLOOR)  
PRAGATI ENCLAVE (OPP. TRINITY APARTMENT)  
BYE PASS ROAD, DIBADHI, DORANDA,  
RANCHI, JHARKHAND - 834002  
Ph: +91 93 31000763  
Ph: +91 92 34679246  
Email: anuramth@gmail.com