



## SITE PLAN



### PROPOSED 100 BEDDED HOSTEL

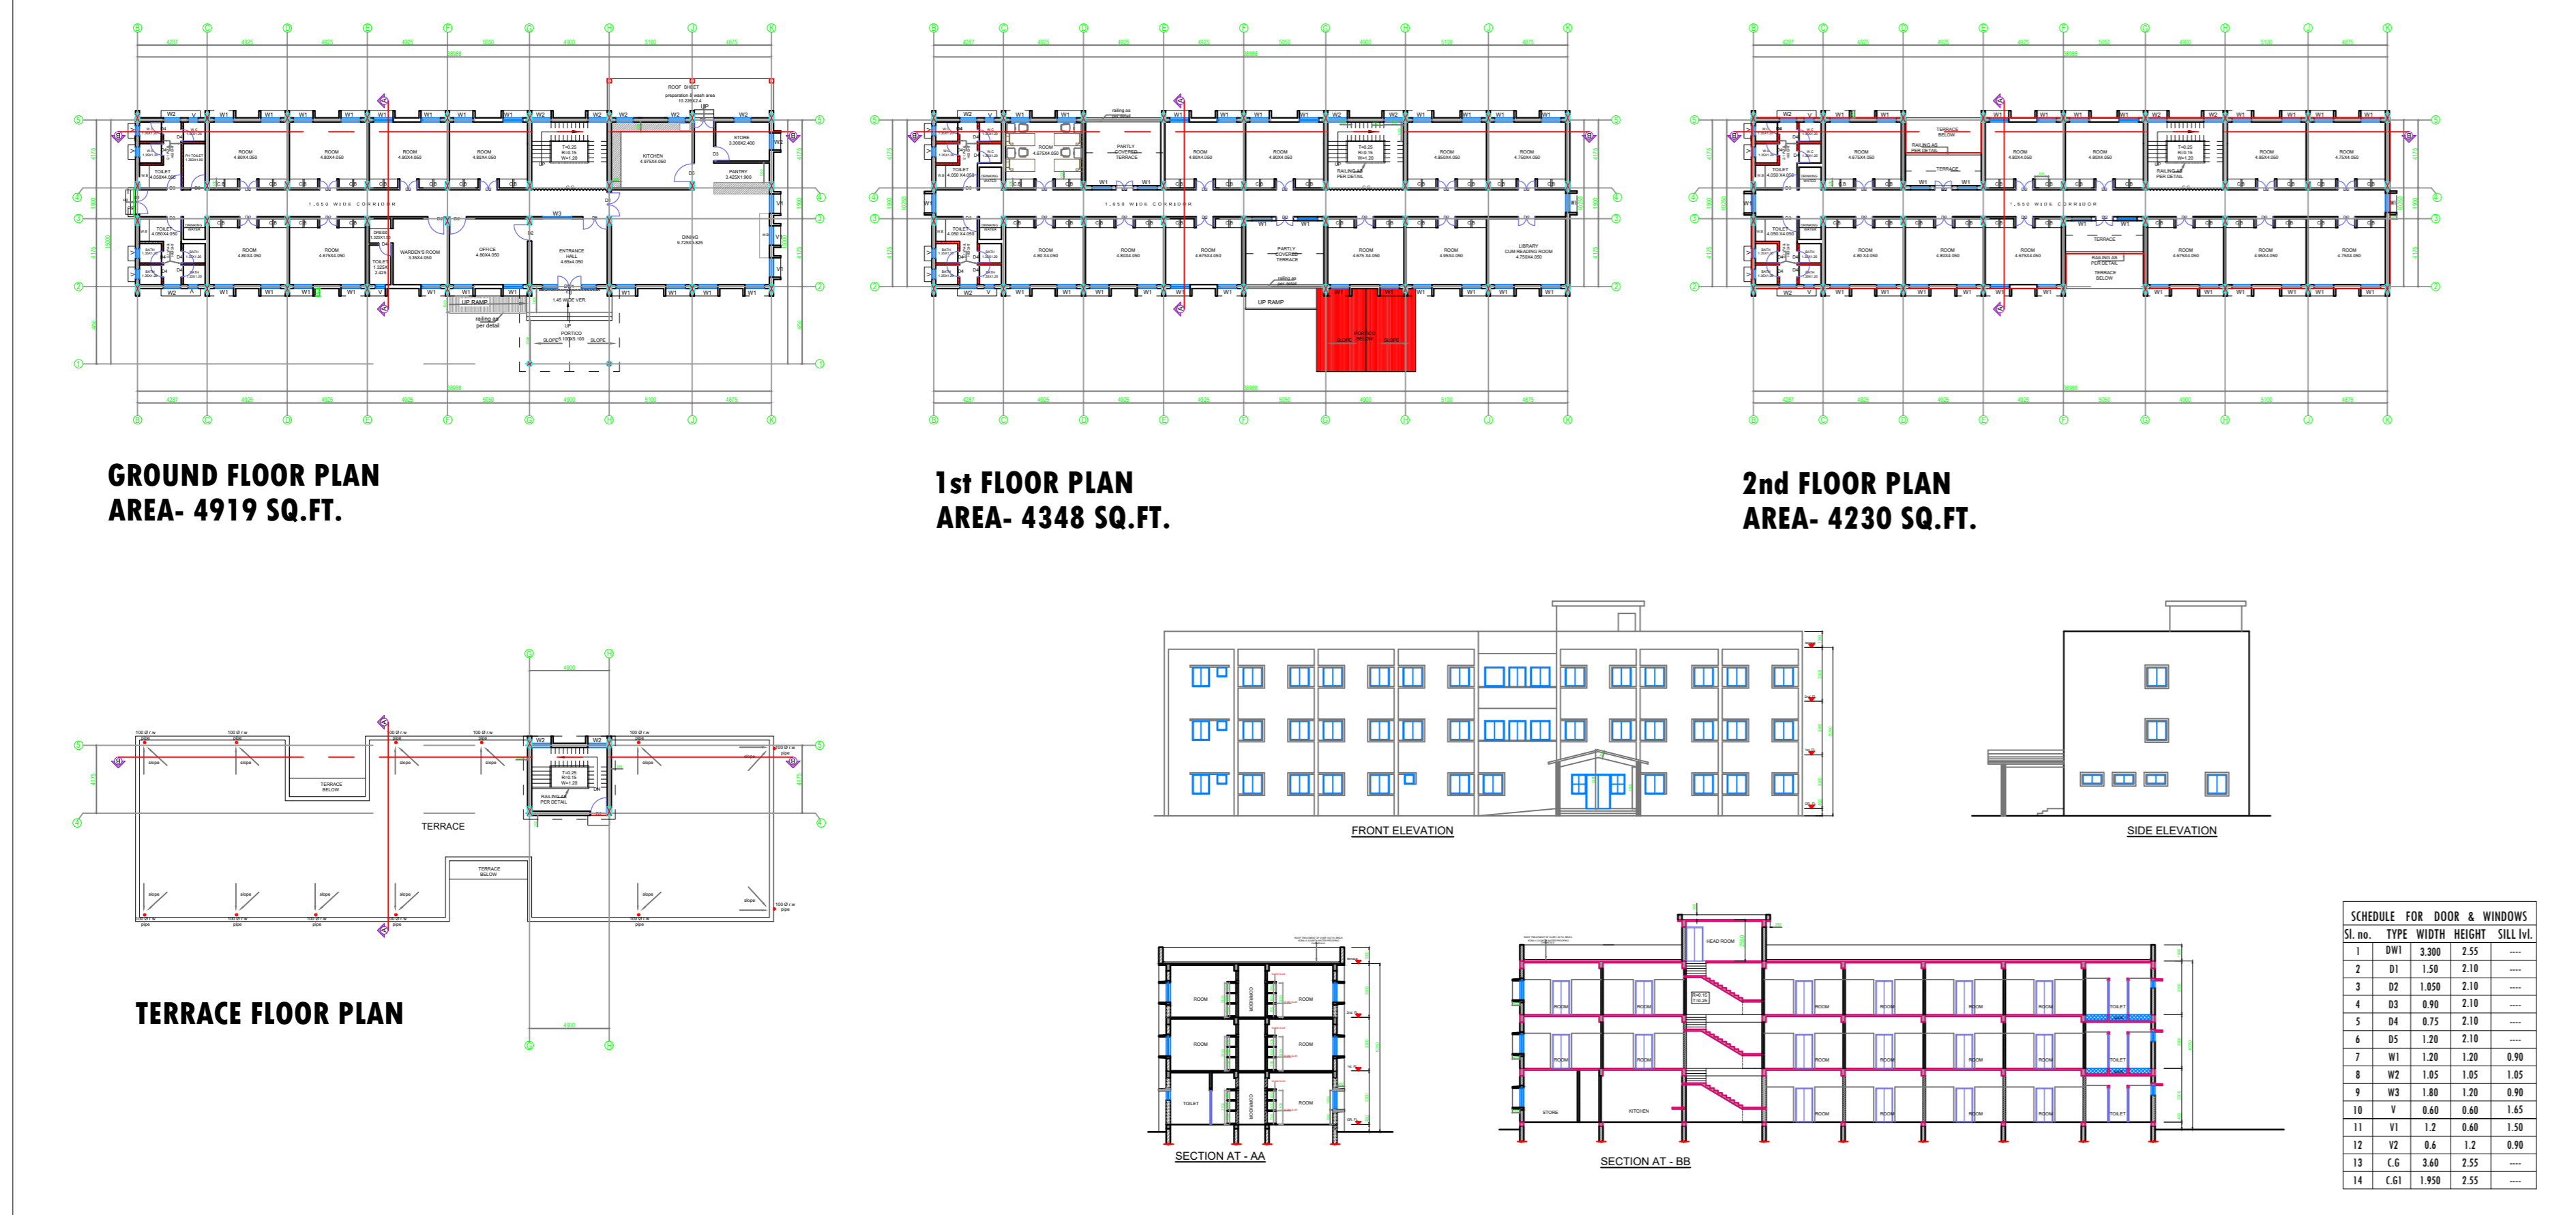

### EXISTING STAFF QUARTER

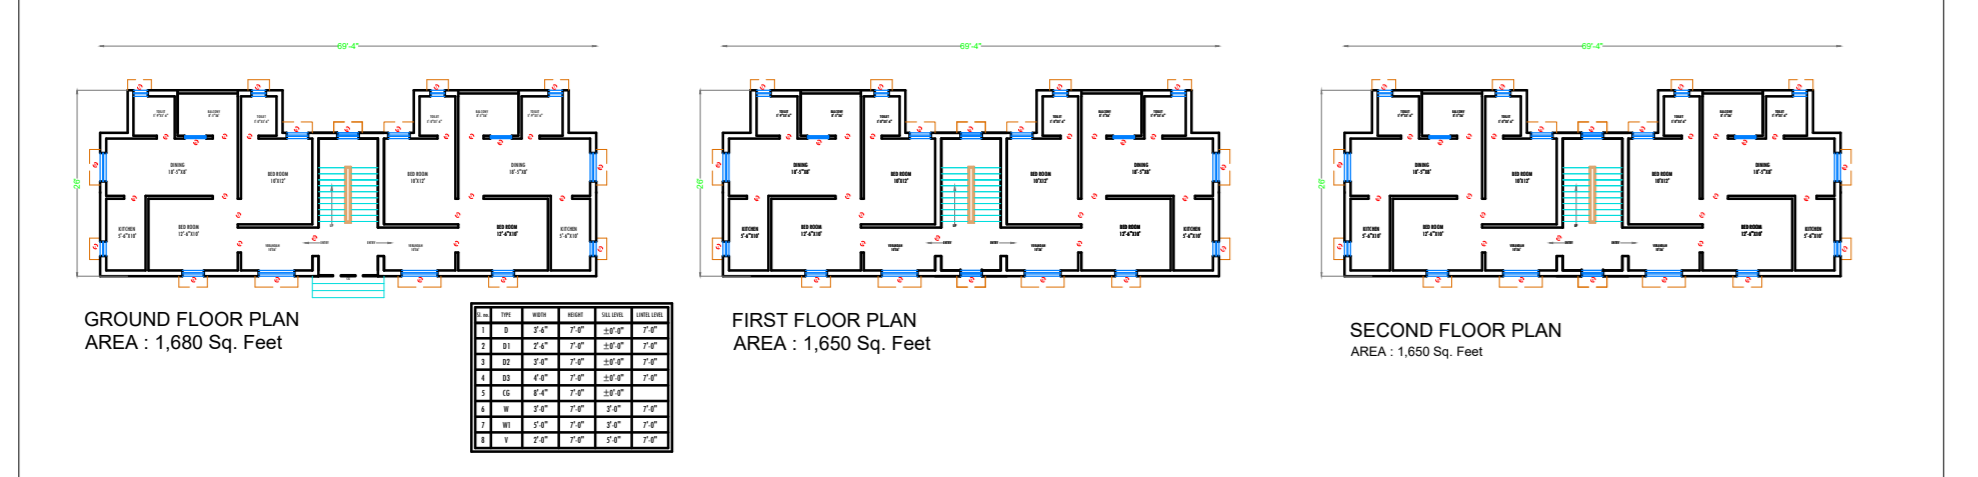

### MAIN GATE

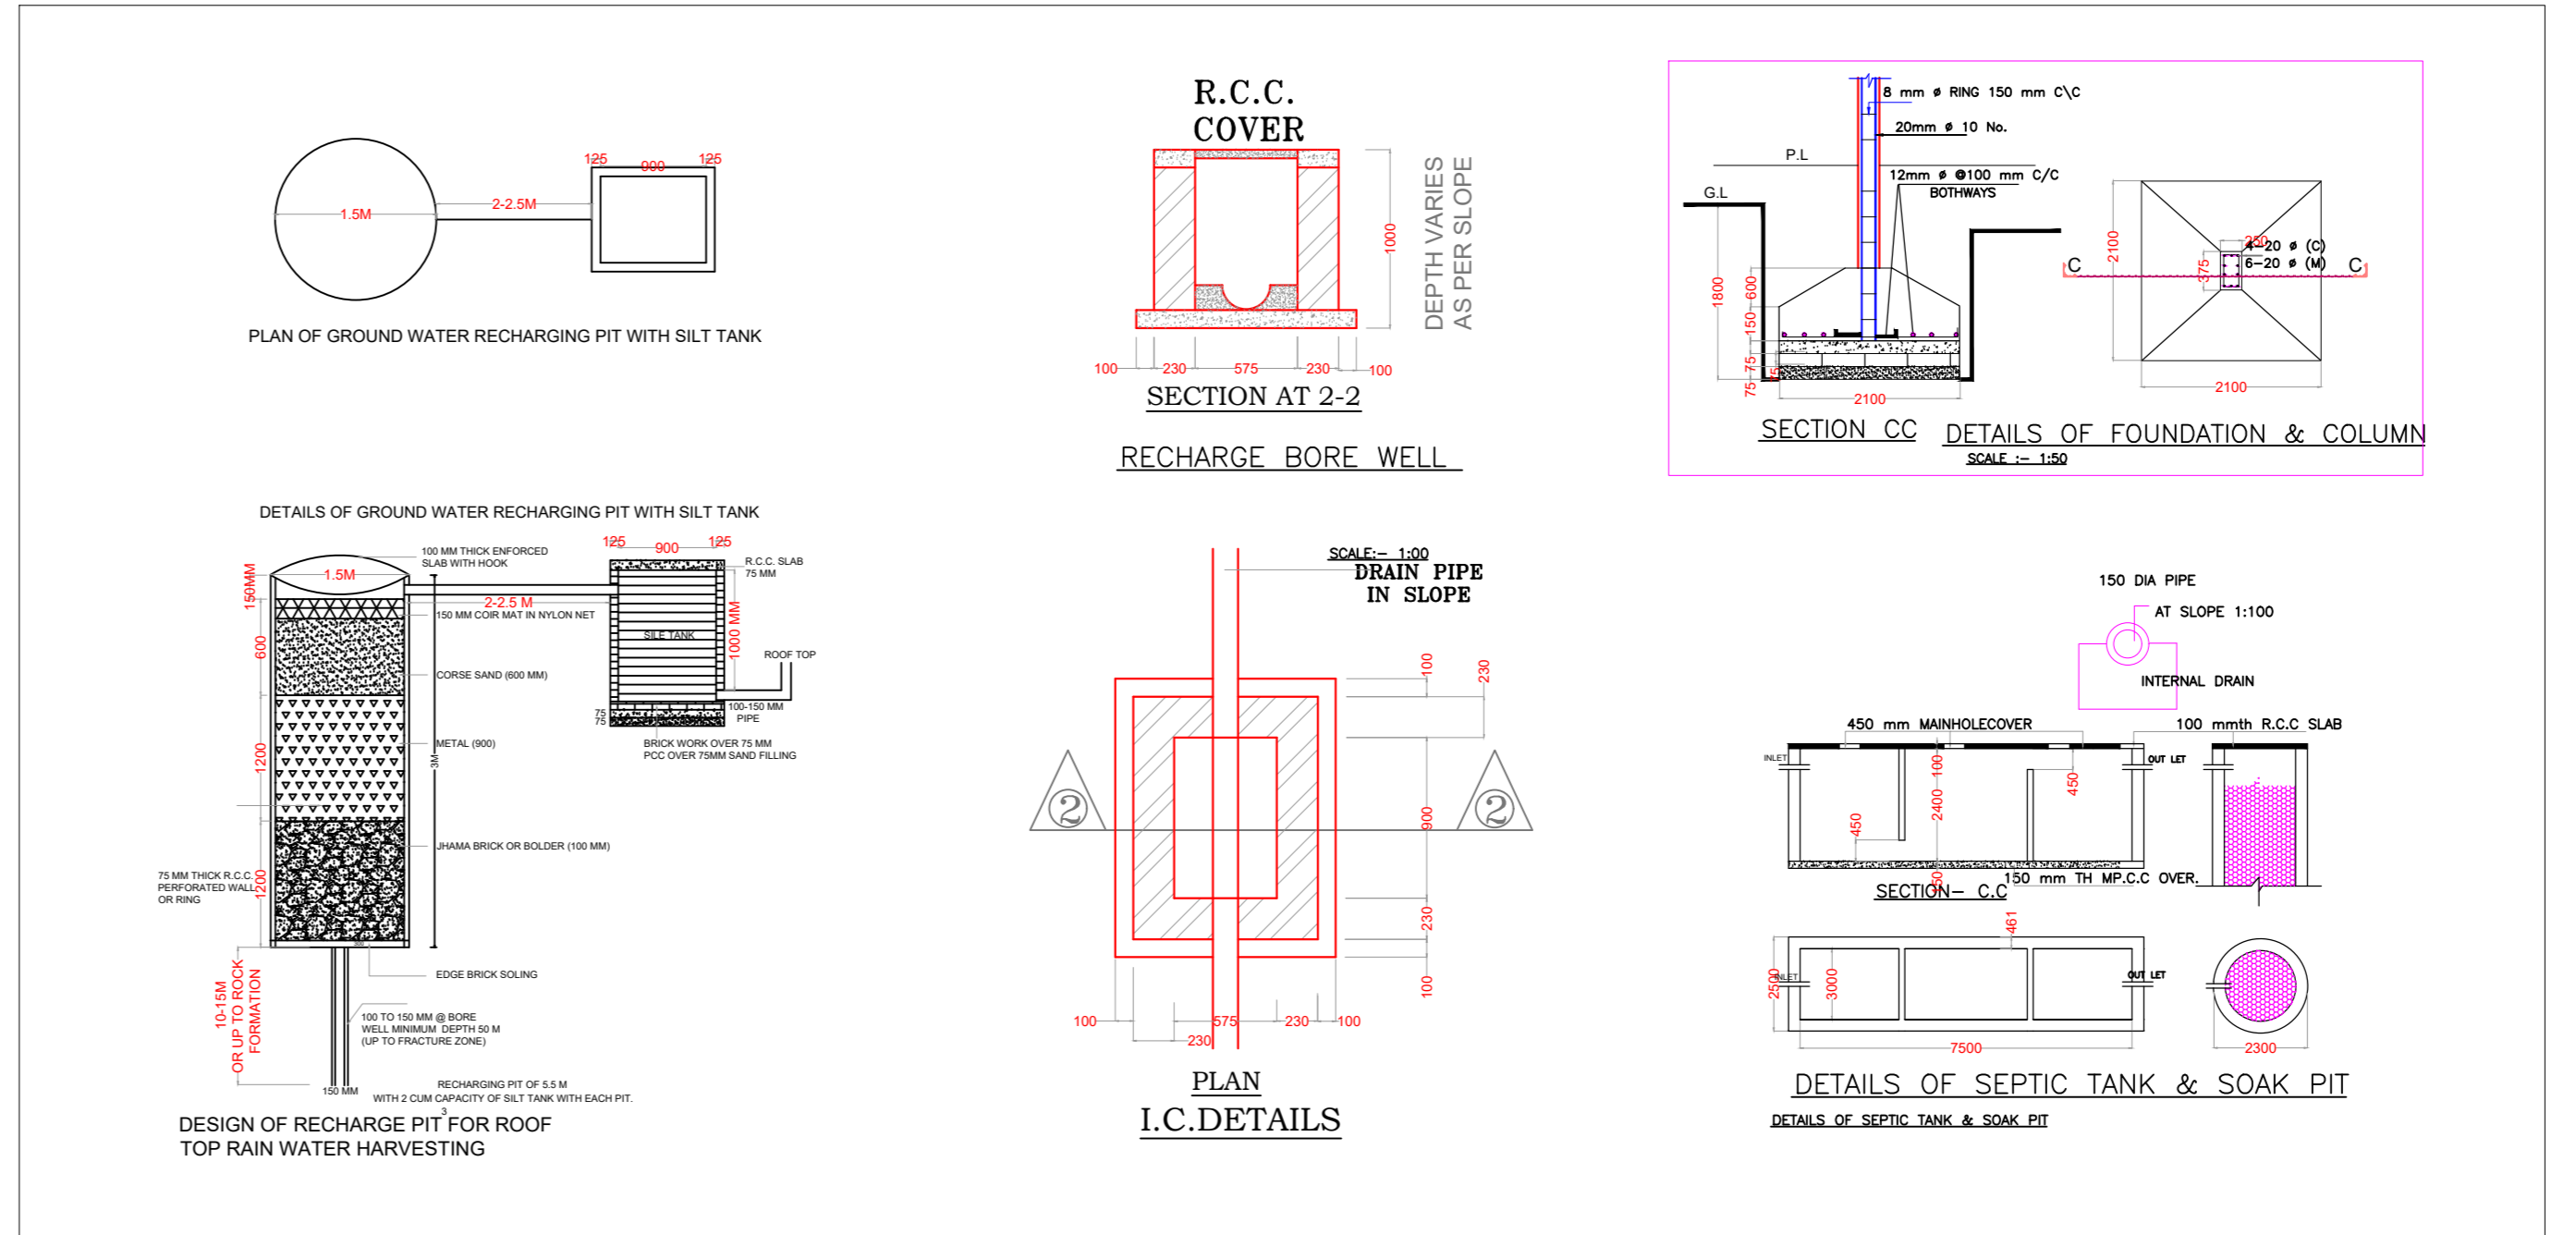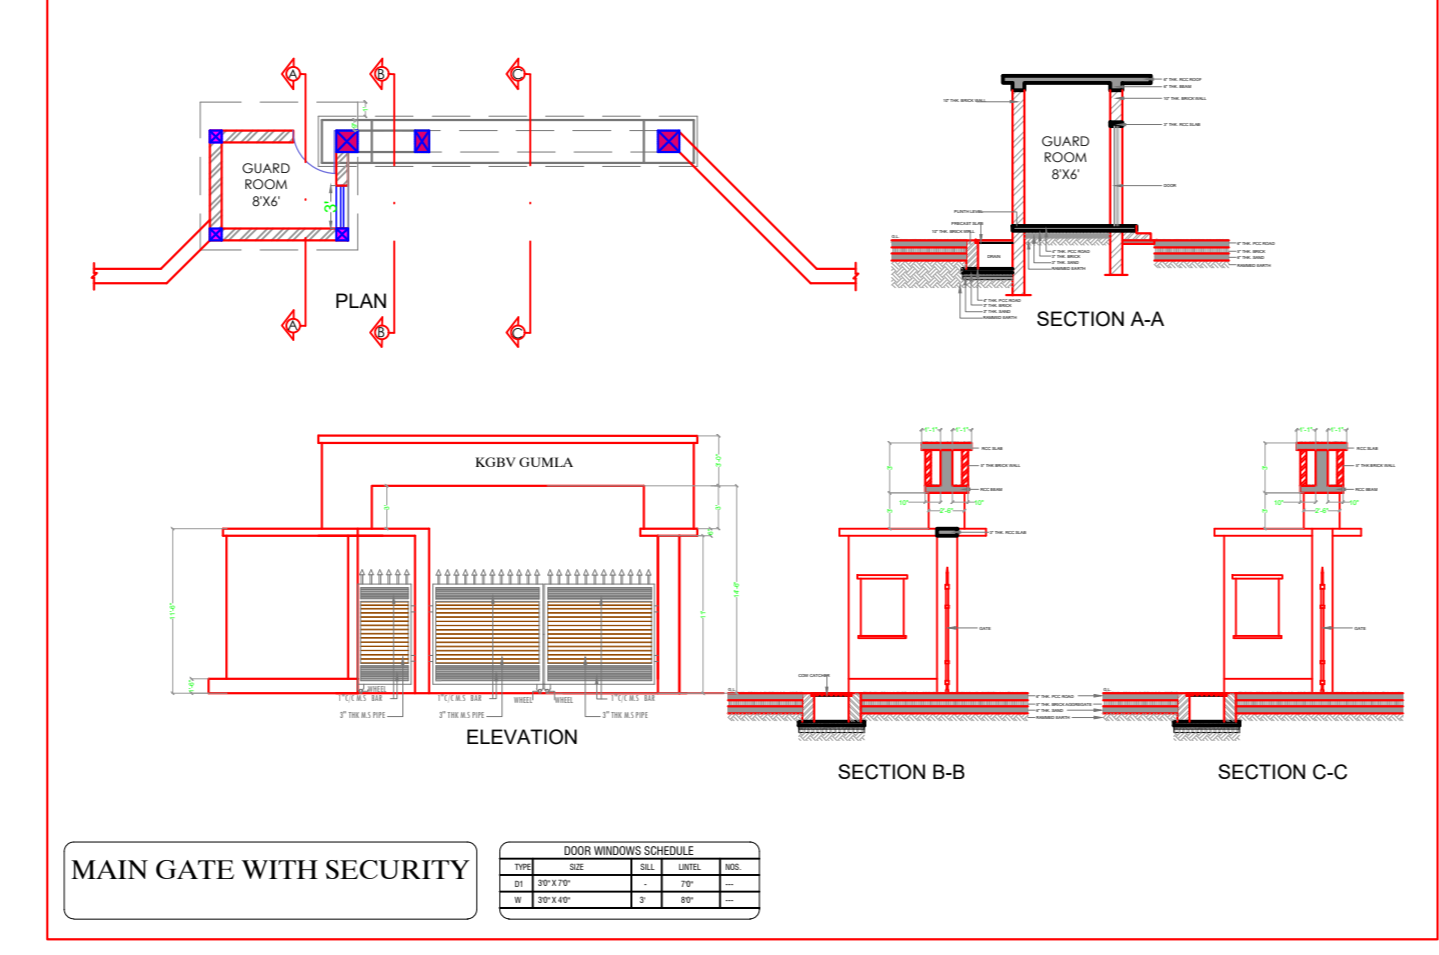

<b>CLIENT :</b>		<b>JEPC</b>
<b>PROJ. TITLE :</b>		
<b>KGBV NIRSA, DHANBAD.</b>		
<b>AT MAUJA - KHATA NO.- WARD NO.- JHARKHAND.</b>		<b>PLOT NO.- THANA NO.- DIST- DHANBAD.</b>
<b>AREA CALCULATION</b>		
PLOT AREA = 149767 SQFT (3.4 ACRES)		
<b>TOTAL BUILT UP AREA OF EXTENSION ACADEMIC &amp; HOSTEL BLOCK</b>	AREA- 46497 SQ.FT	
<b>TOTAL BUILT UP AREA OF PROPOSED 100 BEDDED HOSTEL</b>	AREA- 13497 SQ.FT	
<b>TOTAL BUILT UP AREA OF EXISTING STAFF QUARTER</b>	AREA- 4980 SQ.FT	
<b>TOTAL BUILT UP AREA OF MAIN GATE</b>	AREA- 197 SQ.FT	
<b>TOTAL BUILT UP AREA- 65171 SQ.FT</b>		