

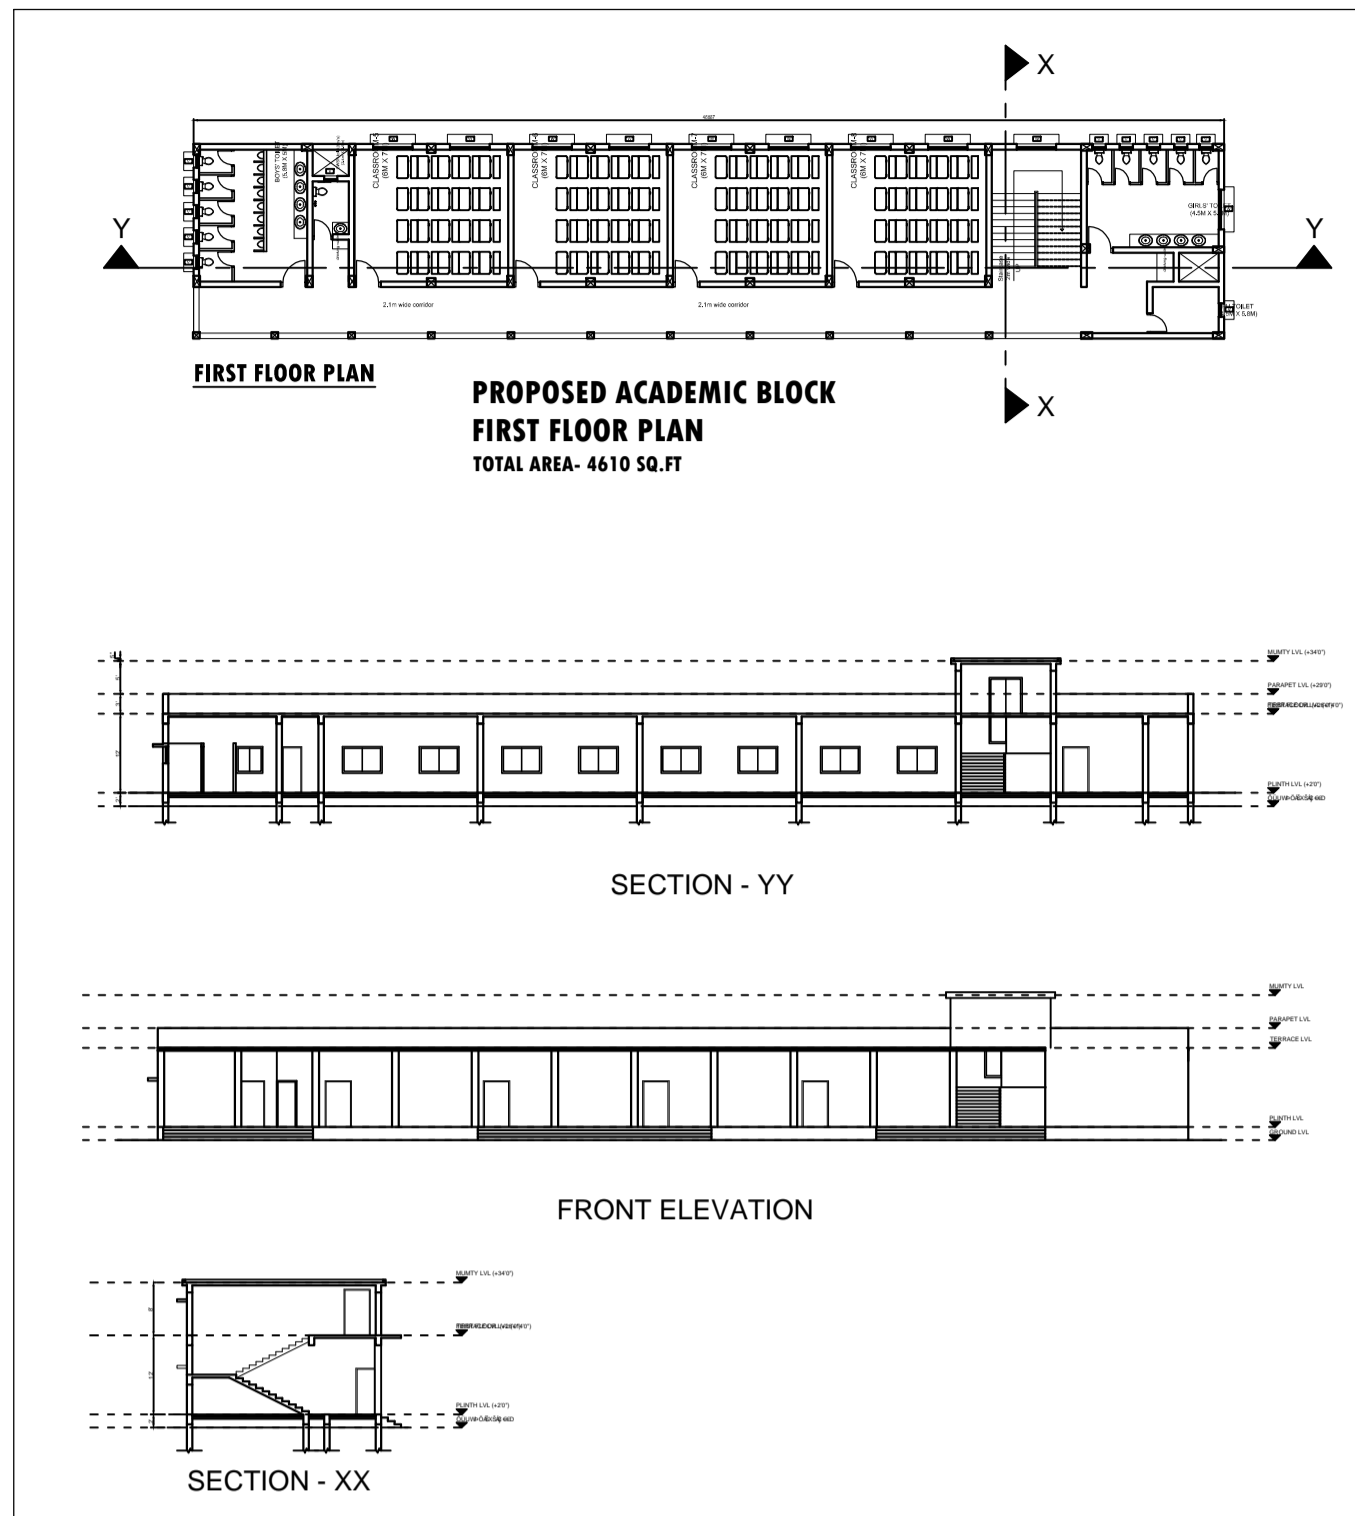
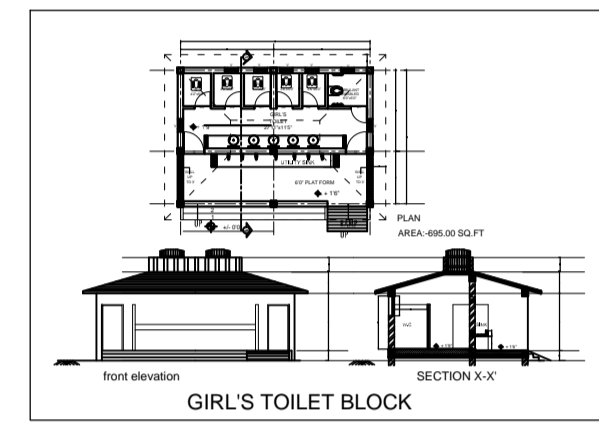


PROPOSED ACADEMIC BLOCK

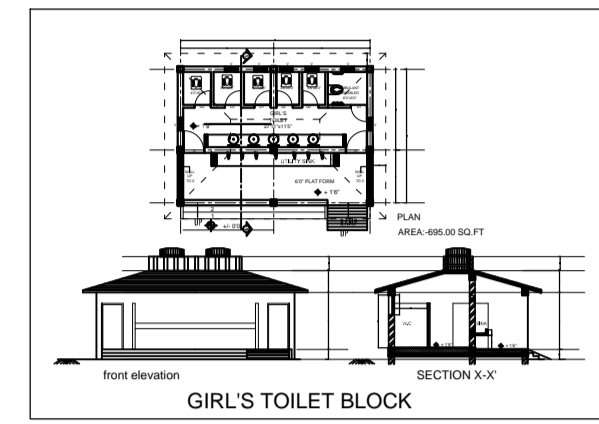




PROPOSED MAIN GATE

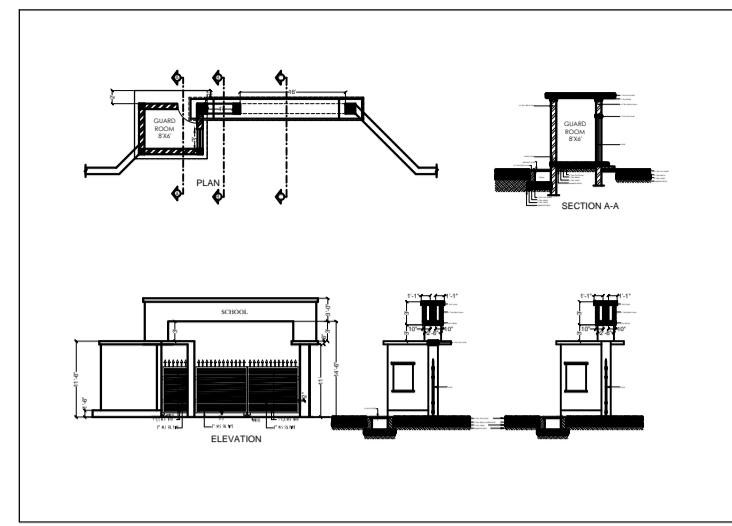


EXISTING BUILDINGS



PROPOSED CYCLE SHED

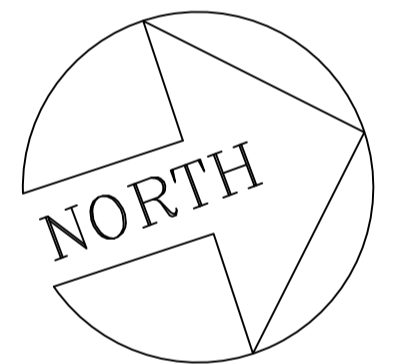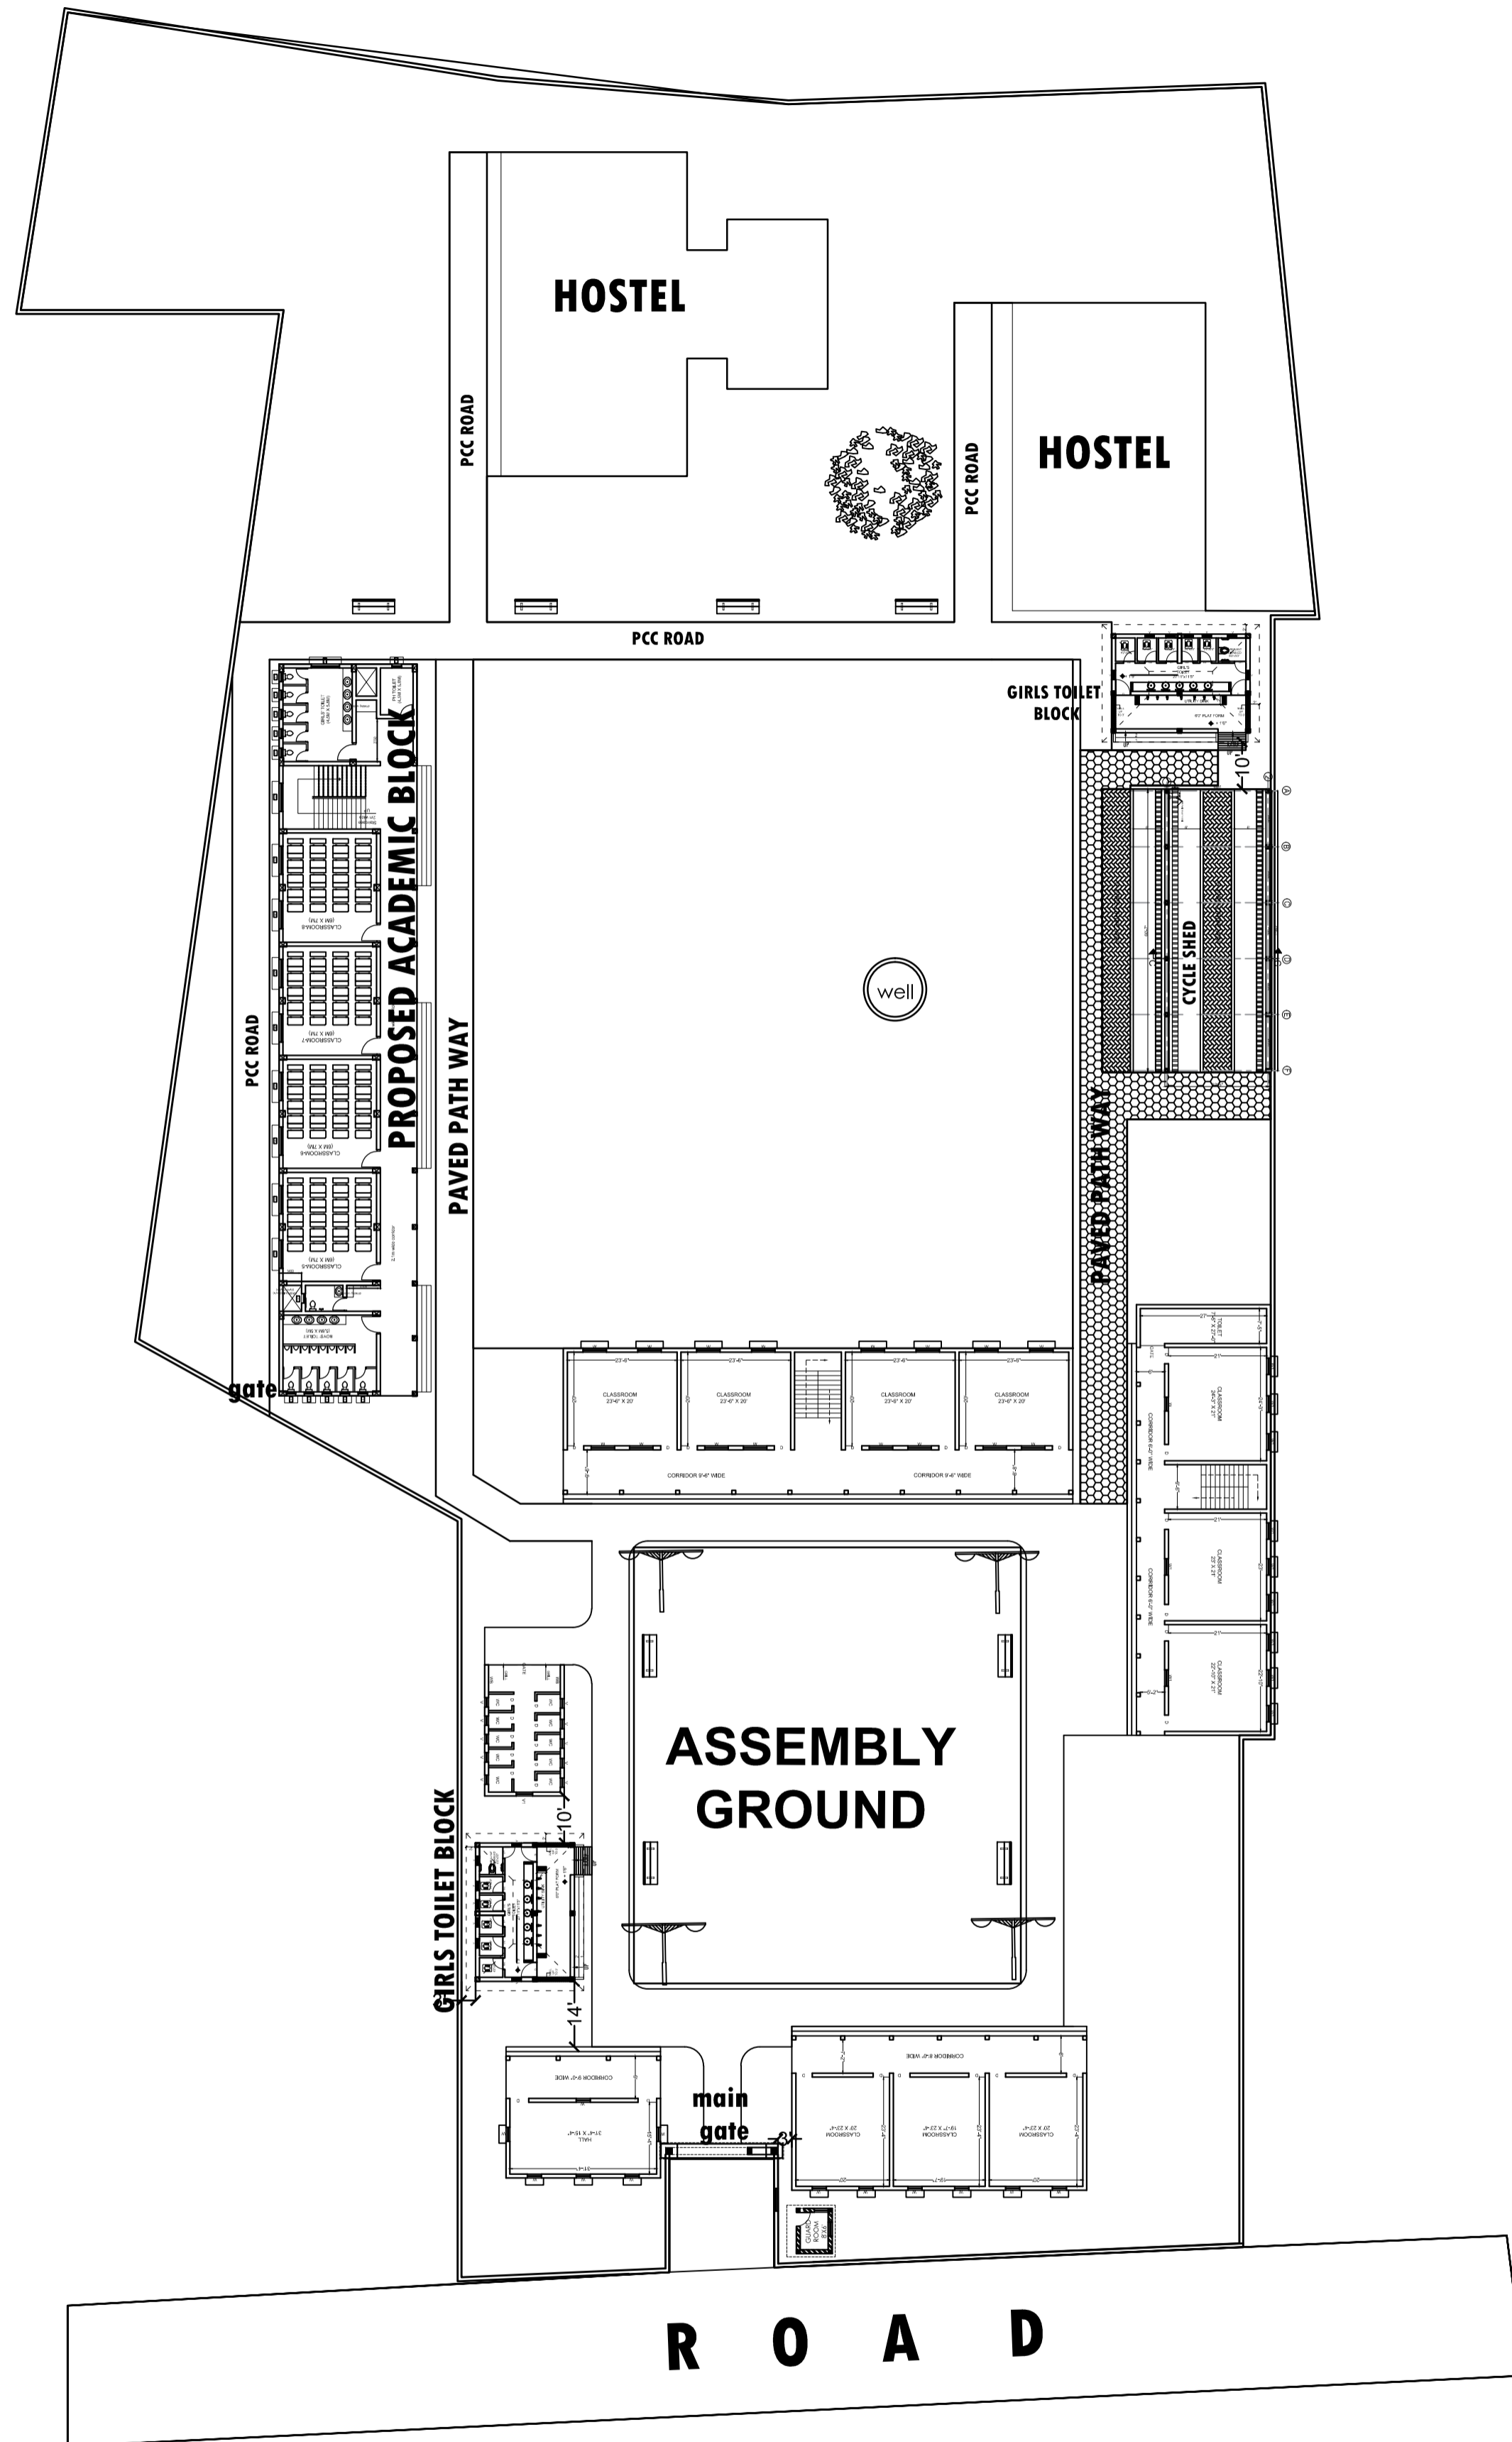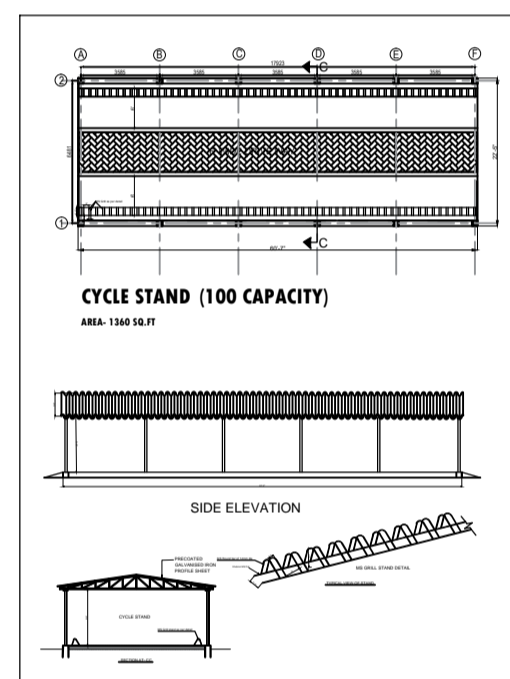

SITE PLAN

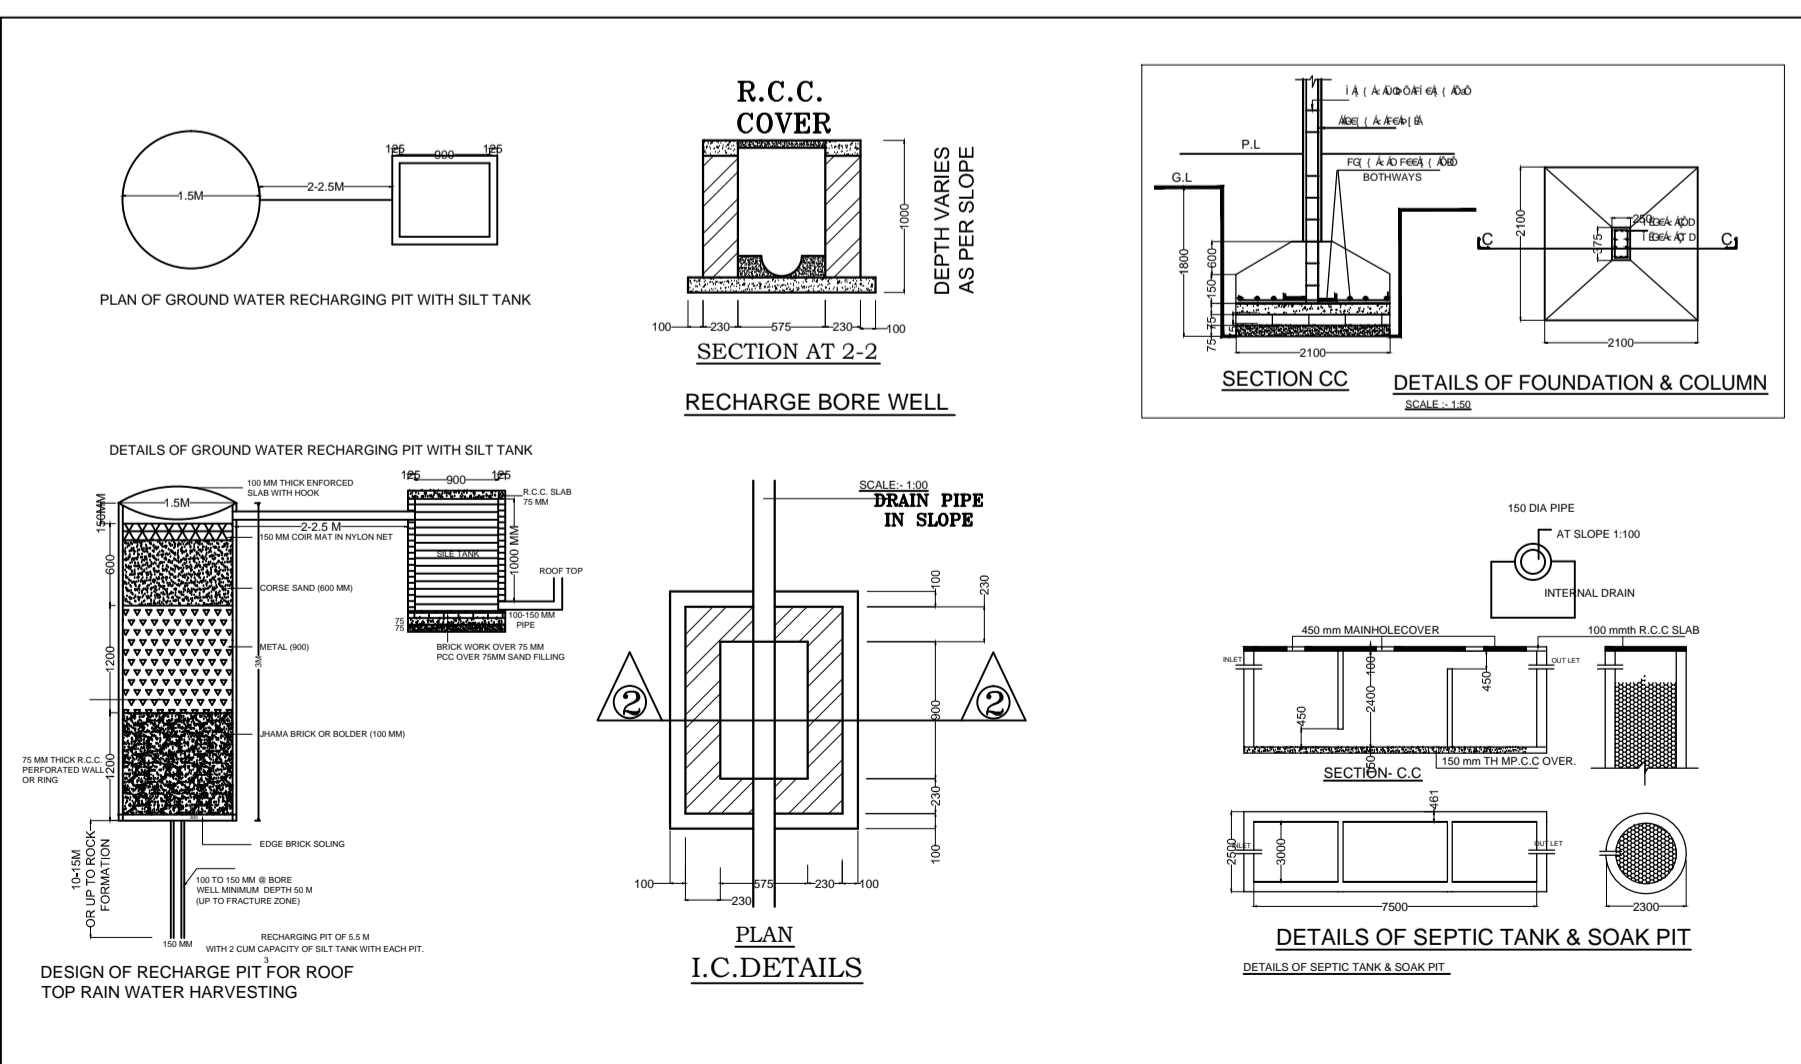

CLIENT :	JEPC
PROJ. TITLE :	SCHOOL BUILDING FOR RAJKIYA KASTURBA GIRLS HIGH SCHOOL, LOHARDAGA
AT MAUJA - KHATA NO.- WARD NO-	PLOT NO.- THANA NO.- DIST- GODDA, JHARKHAND.
AREA CALCULATION	
PLOT AREA = 99105 SQFT (2.2 ACRES)	
TOTAL BUILT UP AREA OF ACADEMIC BUILDING	AREA- 4610.00 SQ.FT
TOTAL BUILT UP AREA OF MAIN GATE	AREA- 197.0 SQ.FT
TOTAL BUILT UP AREA OF GIRLS TOILET BLOCK -1	AREA- 695 SQ.FT
TOTAL BUILT UP AREA OF GIRLS TOILET BLOCK -2	AREA- 695 SQ.FT
TOTAL BUILT UP AREA OF CYCLE SHED	AREA- 1360 SQ.FT
TOTAL BUILT UP AREA OF BLOCK -1	AREA- 858.00 SQ.FT
TOTAL BUILT UP AREA OF BLOCK -2	AREA- 2079.00 SQ.FT
TOTAL BUILT UP AREA OF BLOCK -3	AREA- 6550.33 SQ.FT
TOTAL BUILT UP AREA OF BLOCK -4	AREA- 3392 SQ.FT
TOTAL BUILT UP AREA- 20436.33 SQ.FT	