

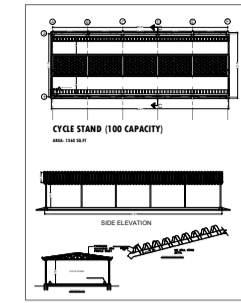
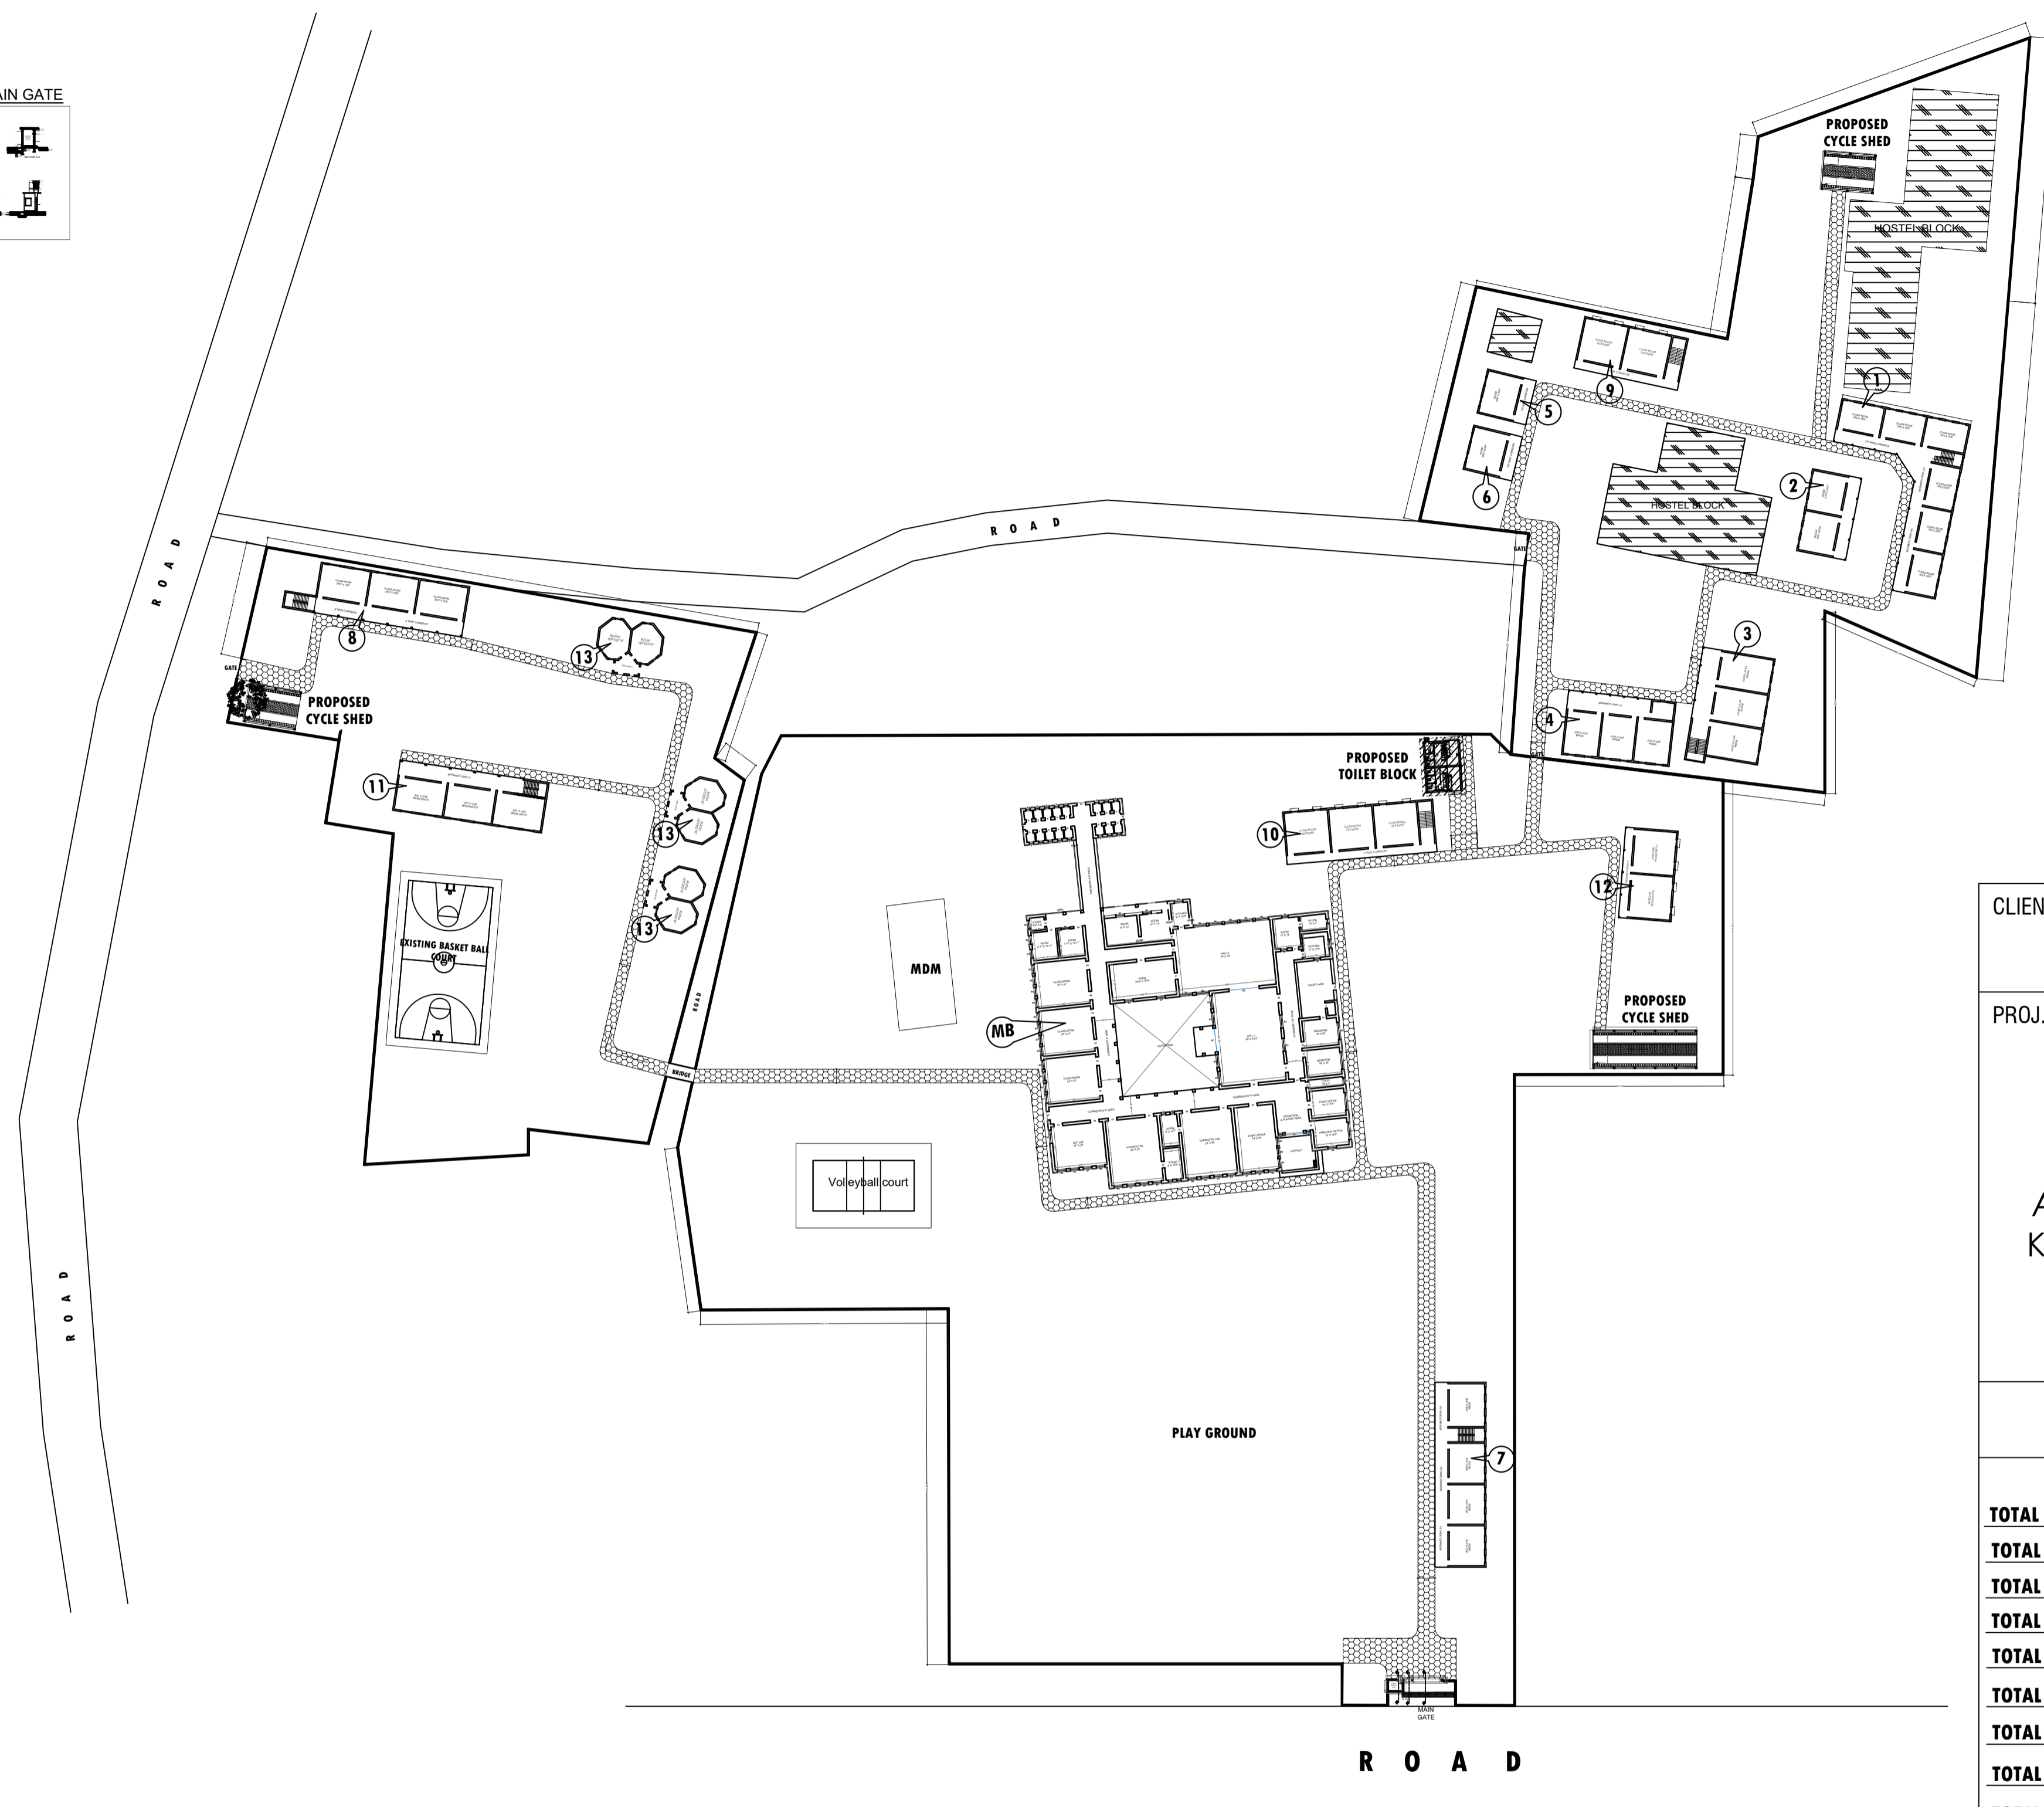
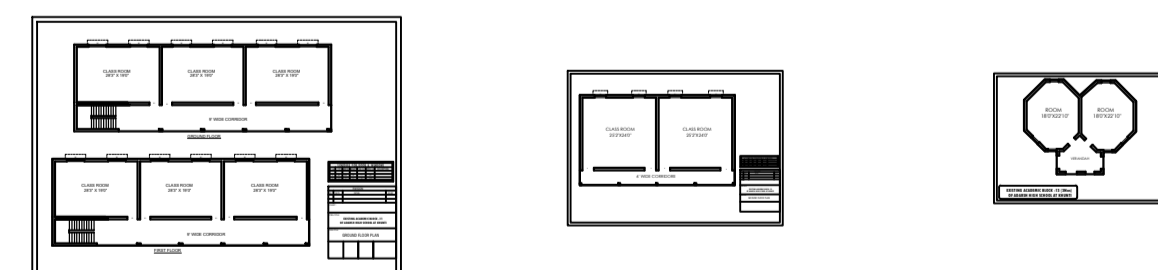
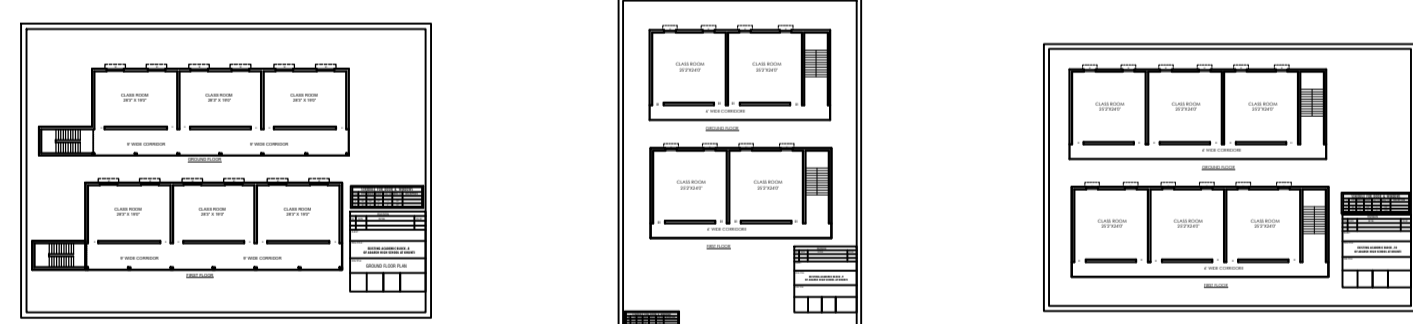
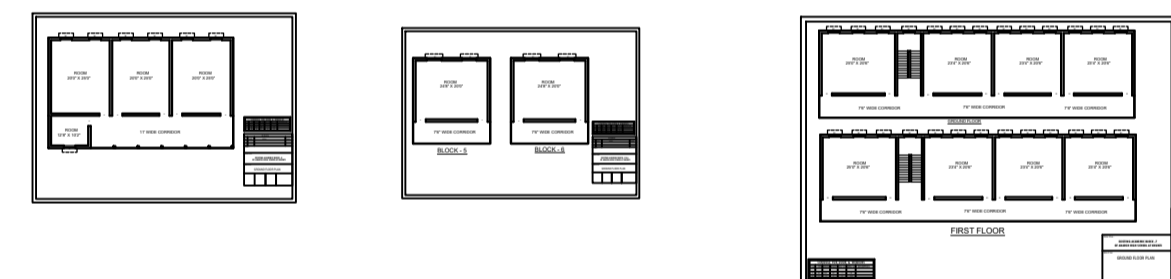
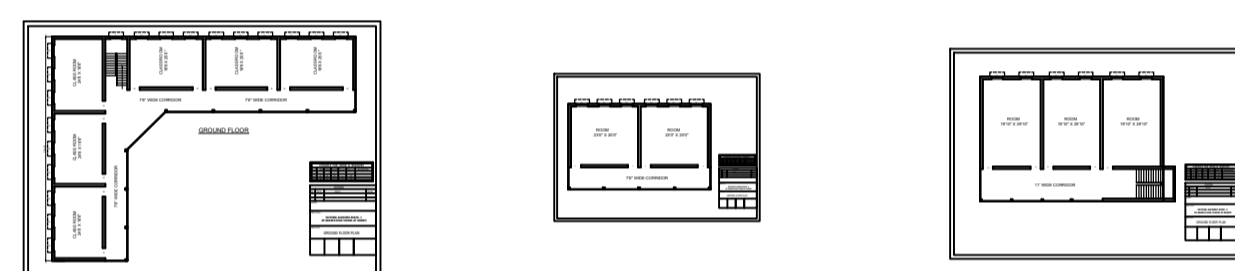



PROPOSED CYCLE SHED

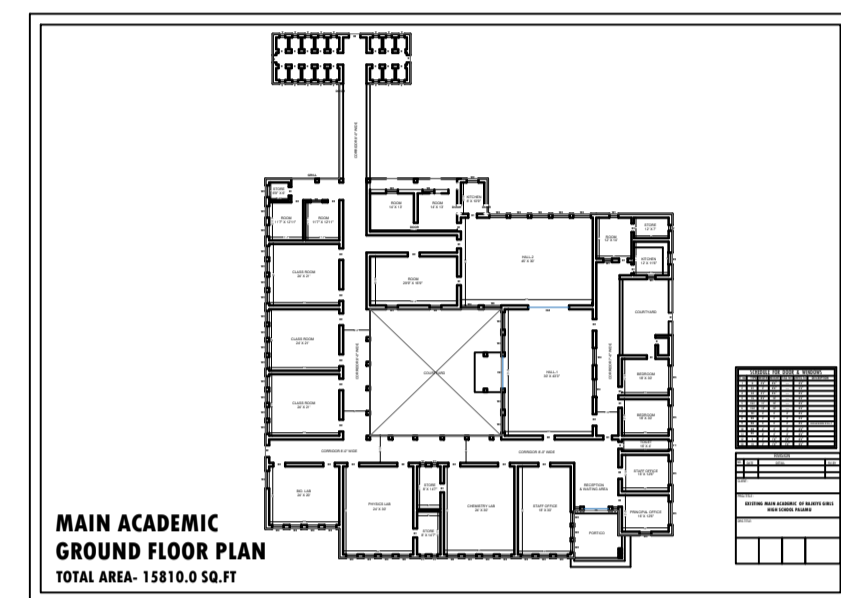

PROPOSED MAIN GATE

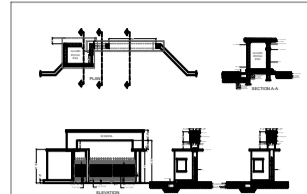

SITE PLAN

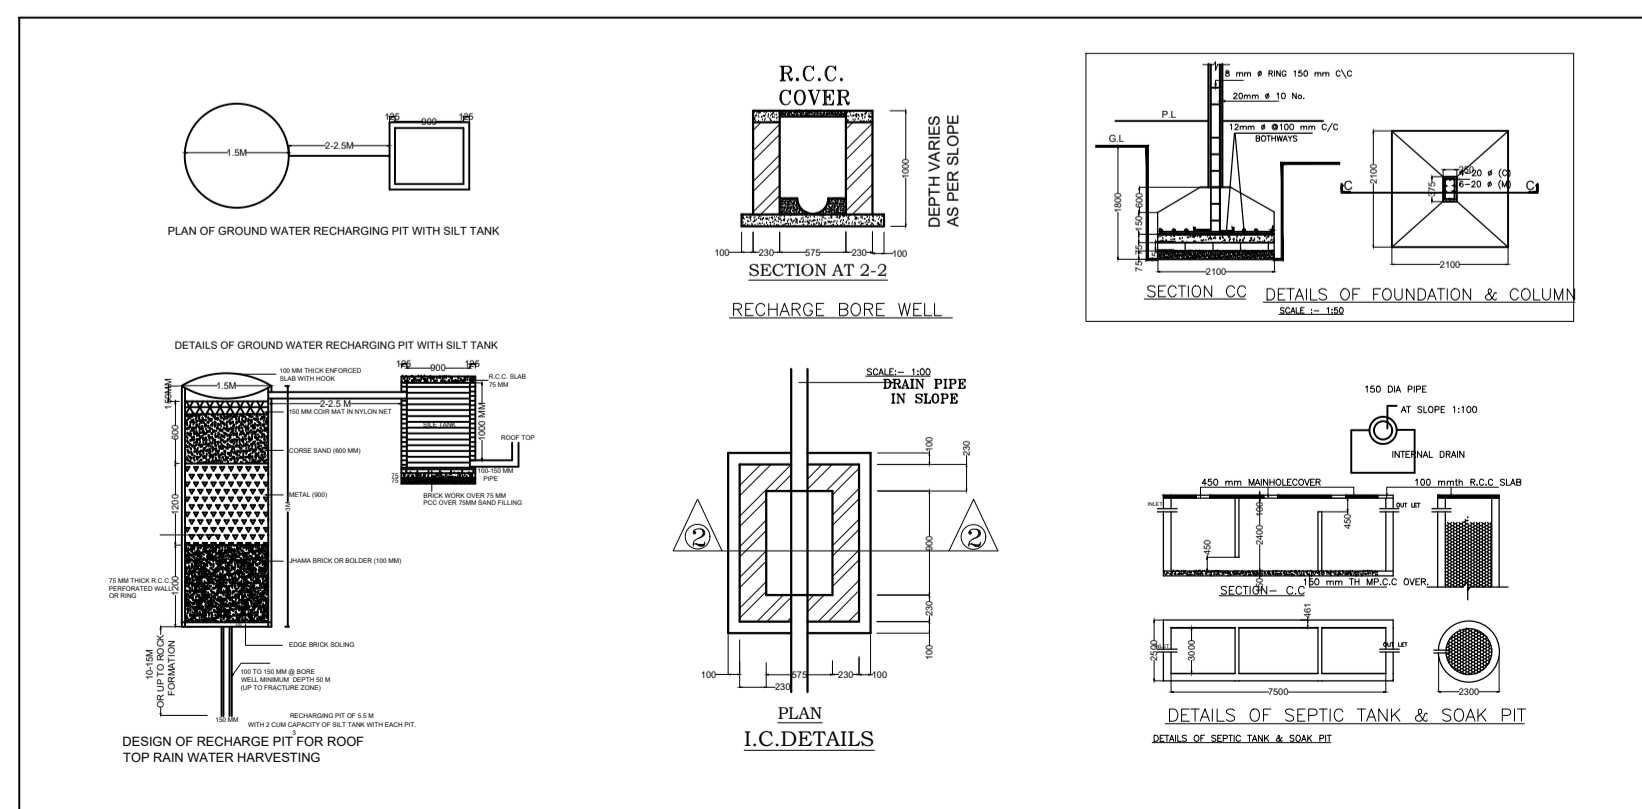

CLIENT : **JEPC**

PROJ.TITLE : **SCHOOL BUILDING FOR ADARSH HIGH SCHOOL KHUNTI.**

AT MAUJA - PLOT NO.-
KHATA NO.- THANA NO.-
WARD NO- JHARKHAND. DIST- ,

AREA CALCULATION

TOTAL BUILT UP AREA OF TOILET BLOCK -1	AREA- 695.0 SQ.FT
TOTAL BUILT UP AREA OF MAIN GATE	AREA- 197.0 SQ.FT
TOTAL BUILT UP AREA OF CYCLE SHED	AREA- 1360.0 SQ.FT
TOTAL BUILT UP AREA OF ADMIN. BLOCK	AREA- 15810.0 SQ.FT
TOTAL BUILT UP AREA OF BLOCK -1	AREA- 4050.0 SQ.FT
TOTAL BUILT UP AREA OF BLOCK -2	AREA- 1414.0 SQ.FT
TOTAL BUILT UP AREA OF BLOCK -3	AREA- 2702.0 SQ.FT
TOTAL BUILT UP AREA OF BLOCK -4	AREA- 2373.0 SQ.FT
TOTAL BUILT UP AREA OF BLOCK -5 & 6	AREA- 1537.0 SQ.FT
TOTAL BUILT UP AREA OF BLOCK -7	AREA- 6388.0 SQ.FT
TOTAL BUILT UP AREA OF BLOCK -8	AREA- 5558.0 SQ.FT
TOTAL BUILT UP AREA OF BLOCK -9	AREA- 3782.0 SQ.FT
TOTAL BUILT UP AREA OF BLOCK -10	AREA- 5377.0 SQ.FT
TOTAL BUILT UP AREA OF BLOCK -11	AREA- 5202.0 SQ.FT
TOTAL BUILT UP AREA OF BLOCK -12	AREA- 1620.0 SQ.FT
TOTAL BUILT UP AREA OF BLOCK -13 (3NOS)	AREA- 2790.0 SQ.FT

TOTAL BUILT UP AREA- **60855.0** SQ.FT

The Creators

PRAGATI NIWAS (1st FLOOR)
PRAGATI ENCLAVE
(OPP. TRINITY APARTMENT)
BYE PASS ROAD, DIBADIH, DORANDA,
RANCHI JHARKHAND - 834002
PH: +91 90 31000790,
PH: +91 92 34679246
Email: arunranchi@gmail.com