

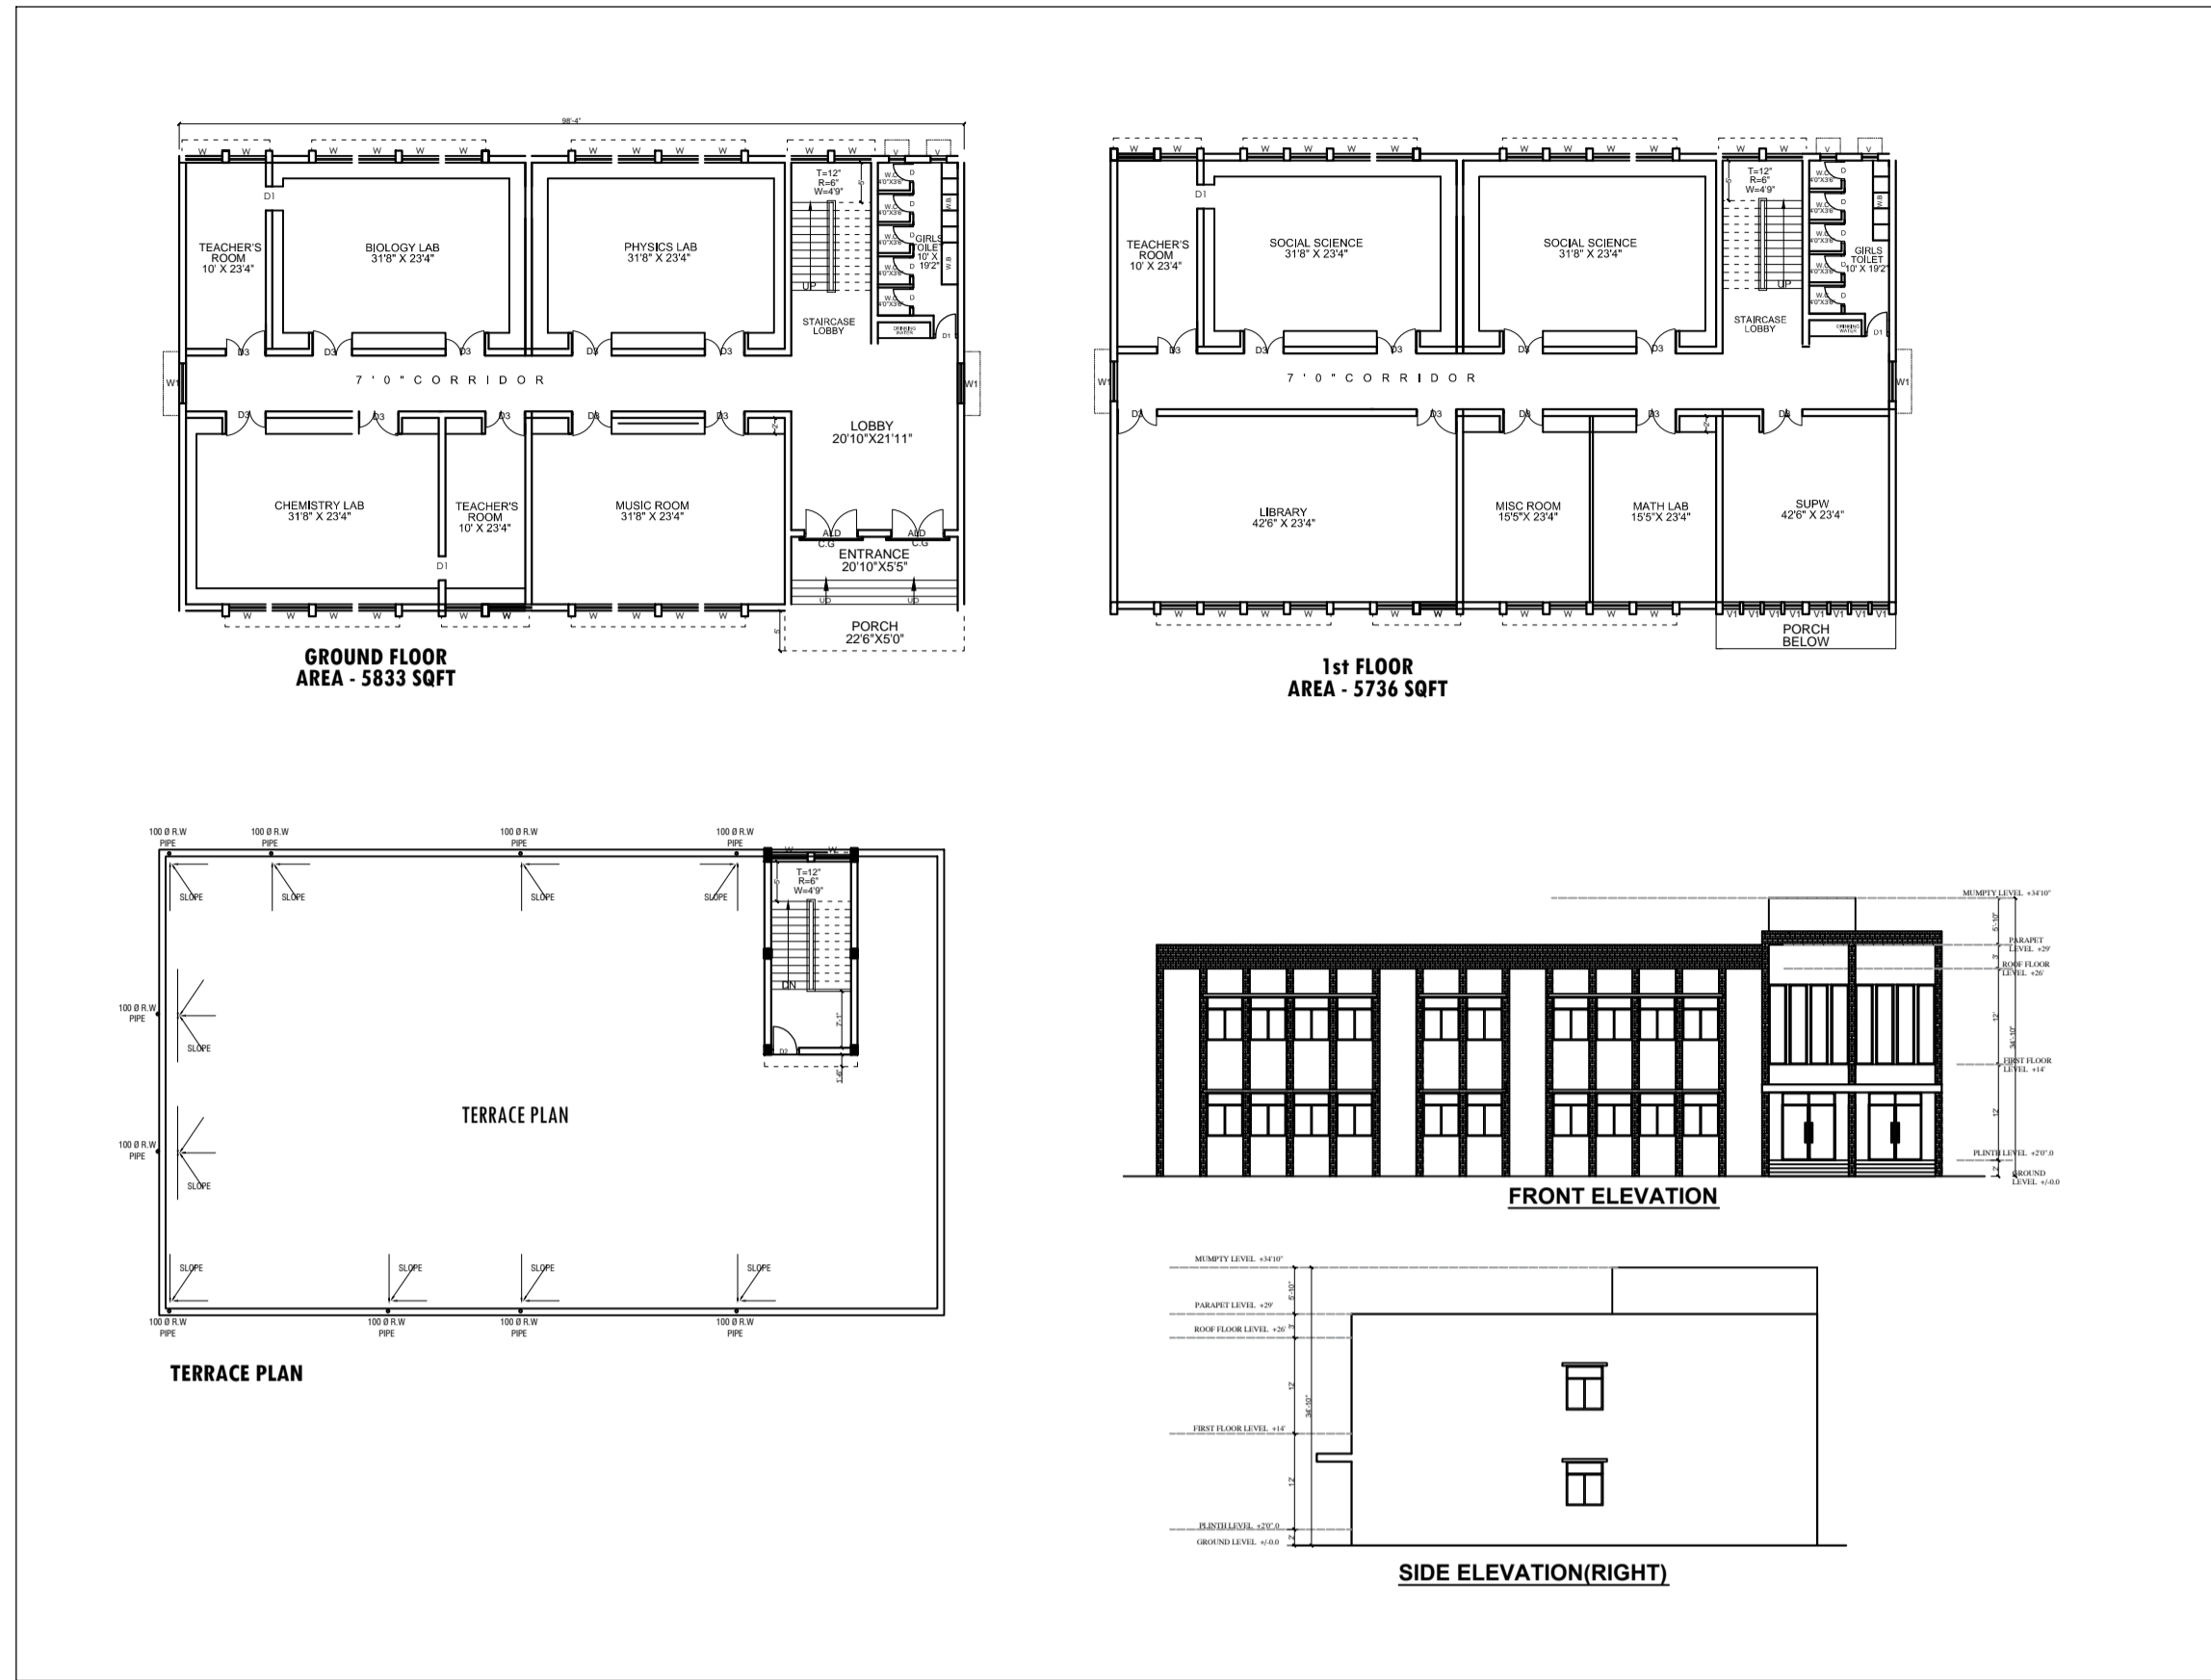


# PROPOSED LAB BLOCK

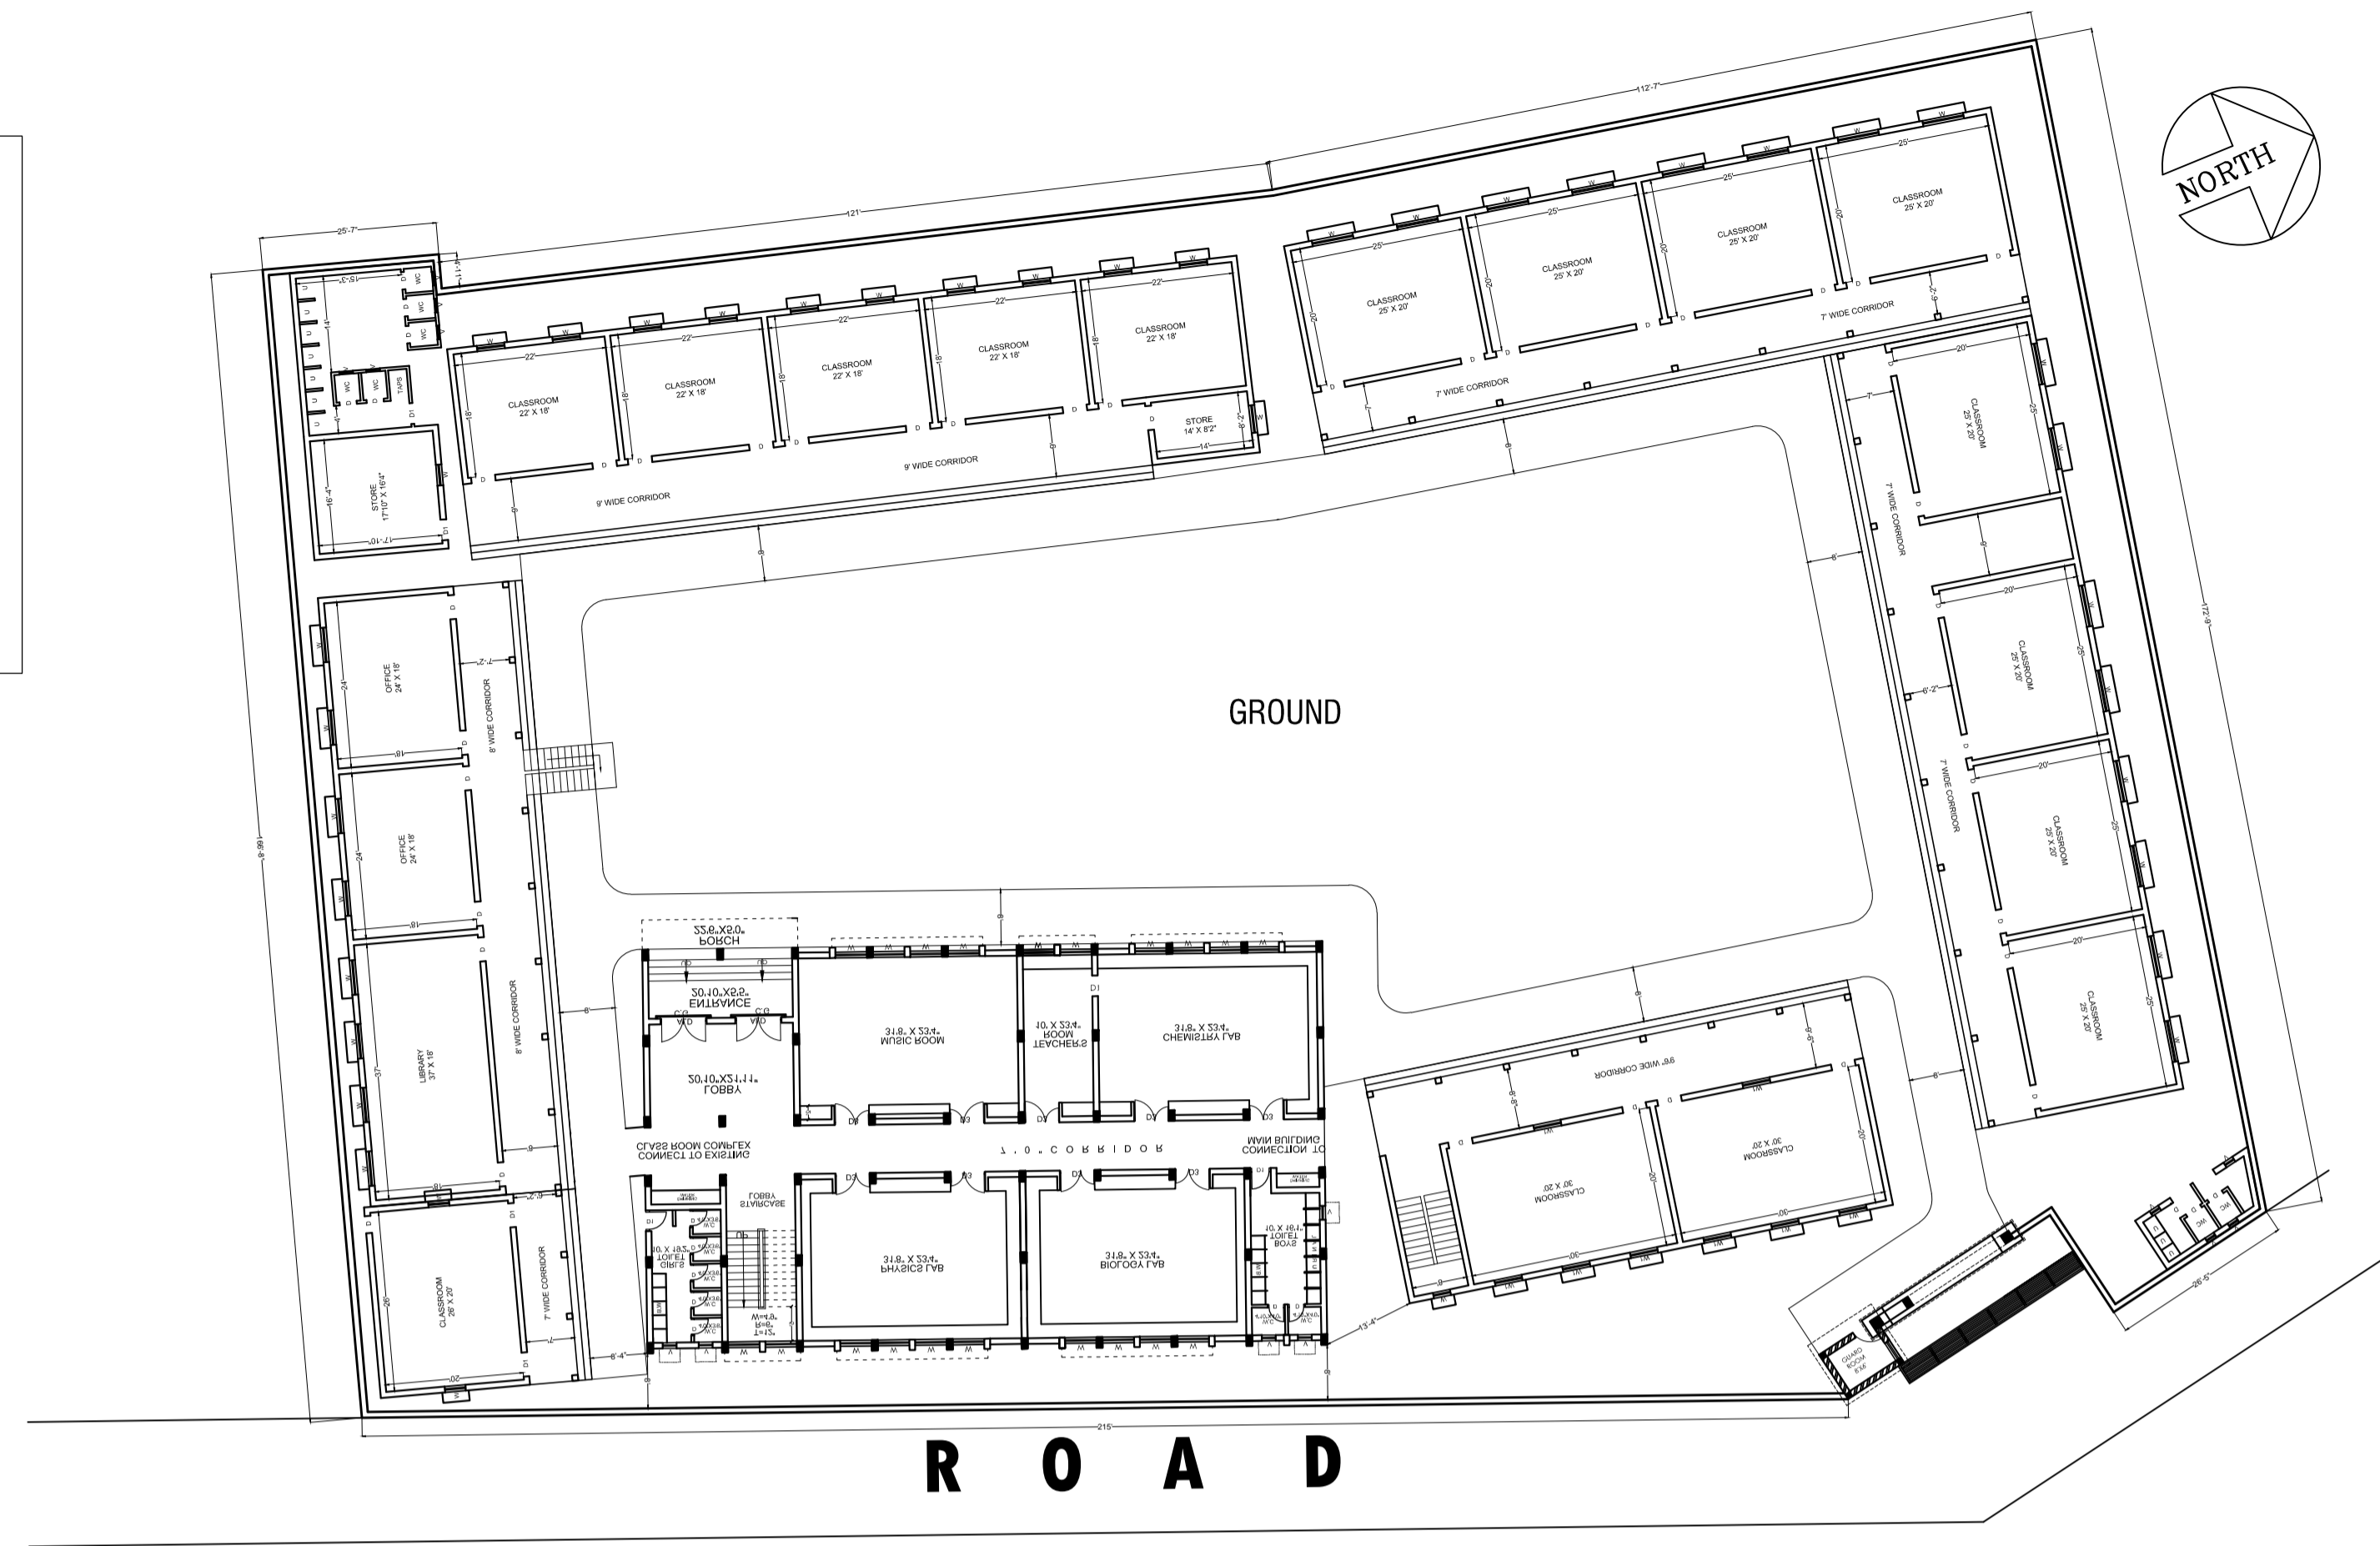


# PROPOSED MAIN GATE

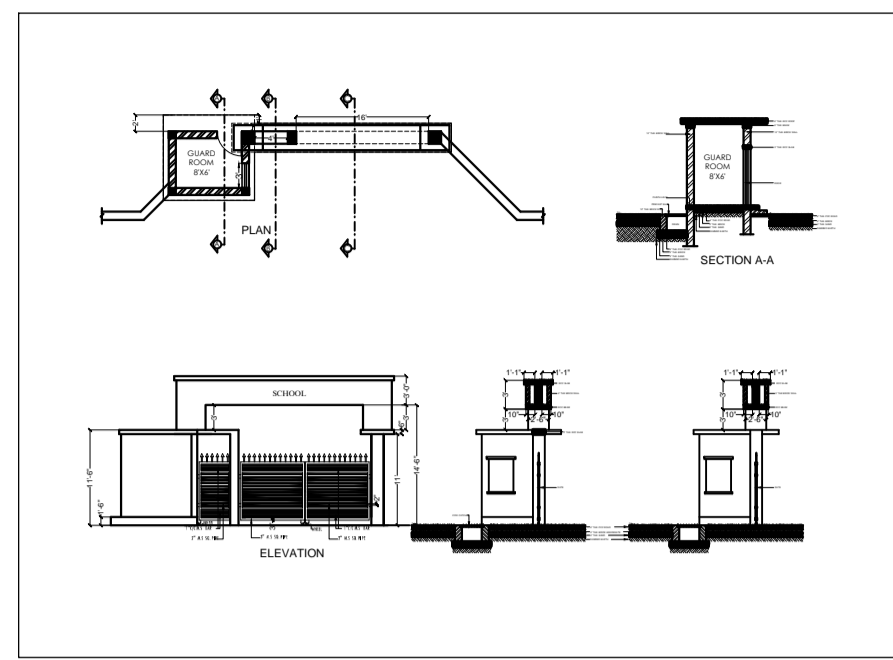

# SITE PLAN

## EXISTING BUILDINGS

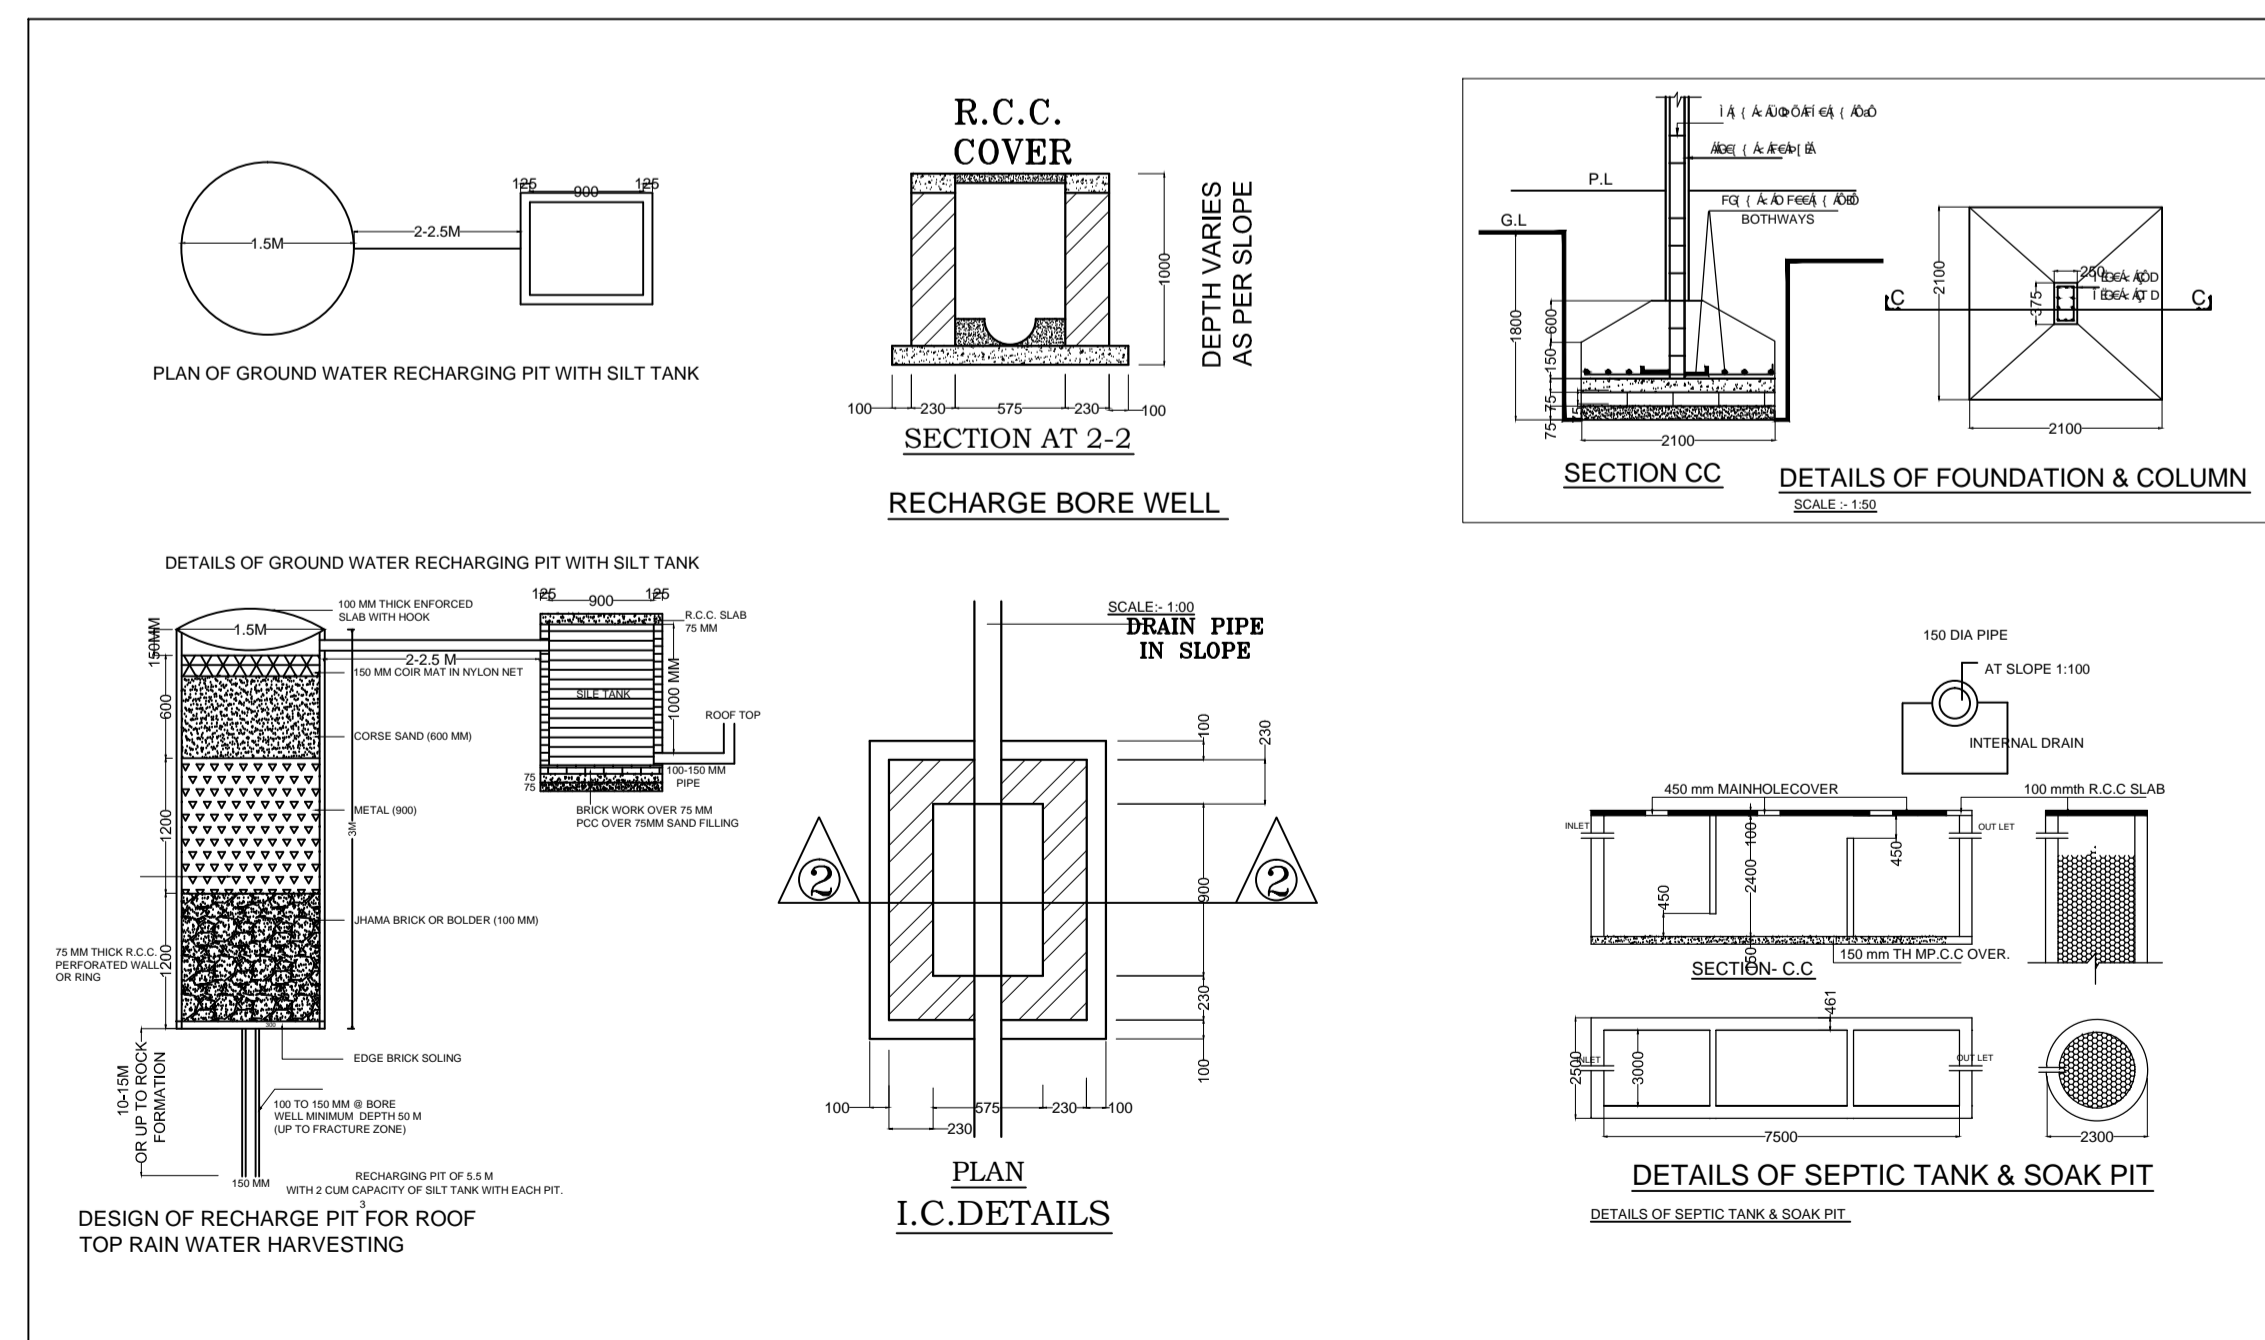

CLIENT :	<b>JEPC</b>
PROJ. TITLE :	<b>SCHOOL BUILDING FOR SS GIRLS HIGH SCHOOL, RAMGARH</b>
AT MAUJA - KHATA NO.- WARD NO-	PLOT NO.- THANA NO.- DIST- GODDA, JHARKHAND.
<b>AREA CALCULATION</b>	
PLOT AREA = 47241.99 SQFT (1.08 ACRE)	
<b>TOTAL BUILT UP AREA OF LAB BUILDING</b>	AREA- 11569 SQ.FT
<b>TOTAL BUILT UP AREA OF MAIN GATE</b>	AREA- 197.0 SQ.FT
<b>TOTAL BUILT UP AREA OF BLOCK -1</b>	AREA- 793.11 SQ.FT
<b>TOTAL BUILT UP AREA OF BLOCK -2</b>	AREA- 3841.06 SQ.FT
<b>TOTAL BUILT UP AREA OF BLOCK -3</b>	AREA- 3296.67 SQ.FT
<b>TOTAL BUILT UP AREA OF BLOCK -4</b>	AREA- 2527.44 SQ.FT
<b>TOTAL BUILT UP AREA OF BLOCK -5</b>	AREA- 4446.44 SQ.FT
<b>TOTAL BUILT UP AREA OF BLOCK -6</b>	AREA- 2986.11 SQ.FT
<b>TOTAL BUILT UP AREA OF TOILET BLOCK -A</b>	AREA- 792.46 SQ.FT
<b>TOTAL BUILT UP AREA OF TOILET BLOCK -B</b>	AREA- 150.99 SQ.FT
<b>TOTAL BUILT UP AREA- 30600.28 SQ.FT</b>	