



PROPOSED SITE PLAN OF SCHOOL

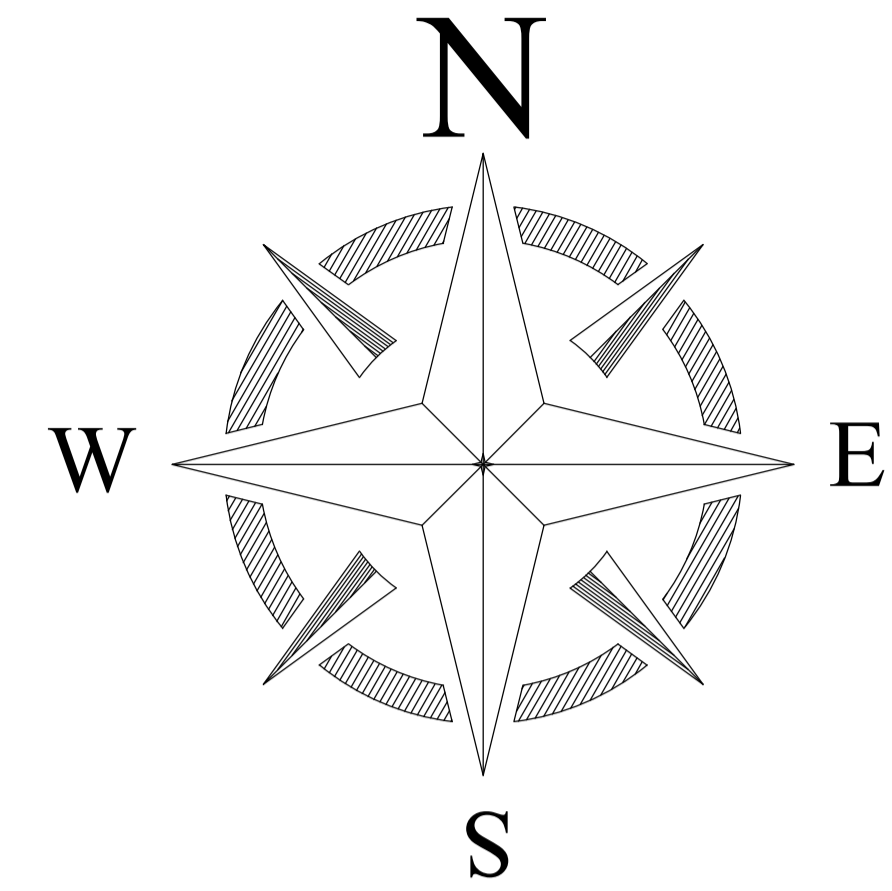

BLOCK NO	BLOCK NAME	AREA(In M)	TYPE
1	BLOCK - A	182 SQM	G FLOOR
2	BLOCK - B	64.40 SQM	G FLOOR
3	BLOCK- C	73 SQM	G FLOOR
4	BLOCK- D	206.40 SQM	G FLOOR
5	BLOCK- E	62 SQM	G FLOOR
6	BLOCK- F	13X3=39 SQM.	G FLOOR
TOTAL AREA		7954.50 SQM.	

CONSULTANT :

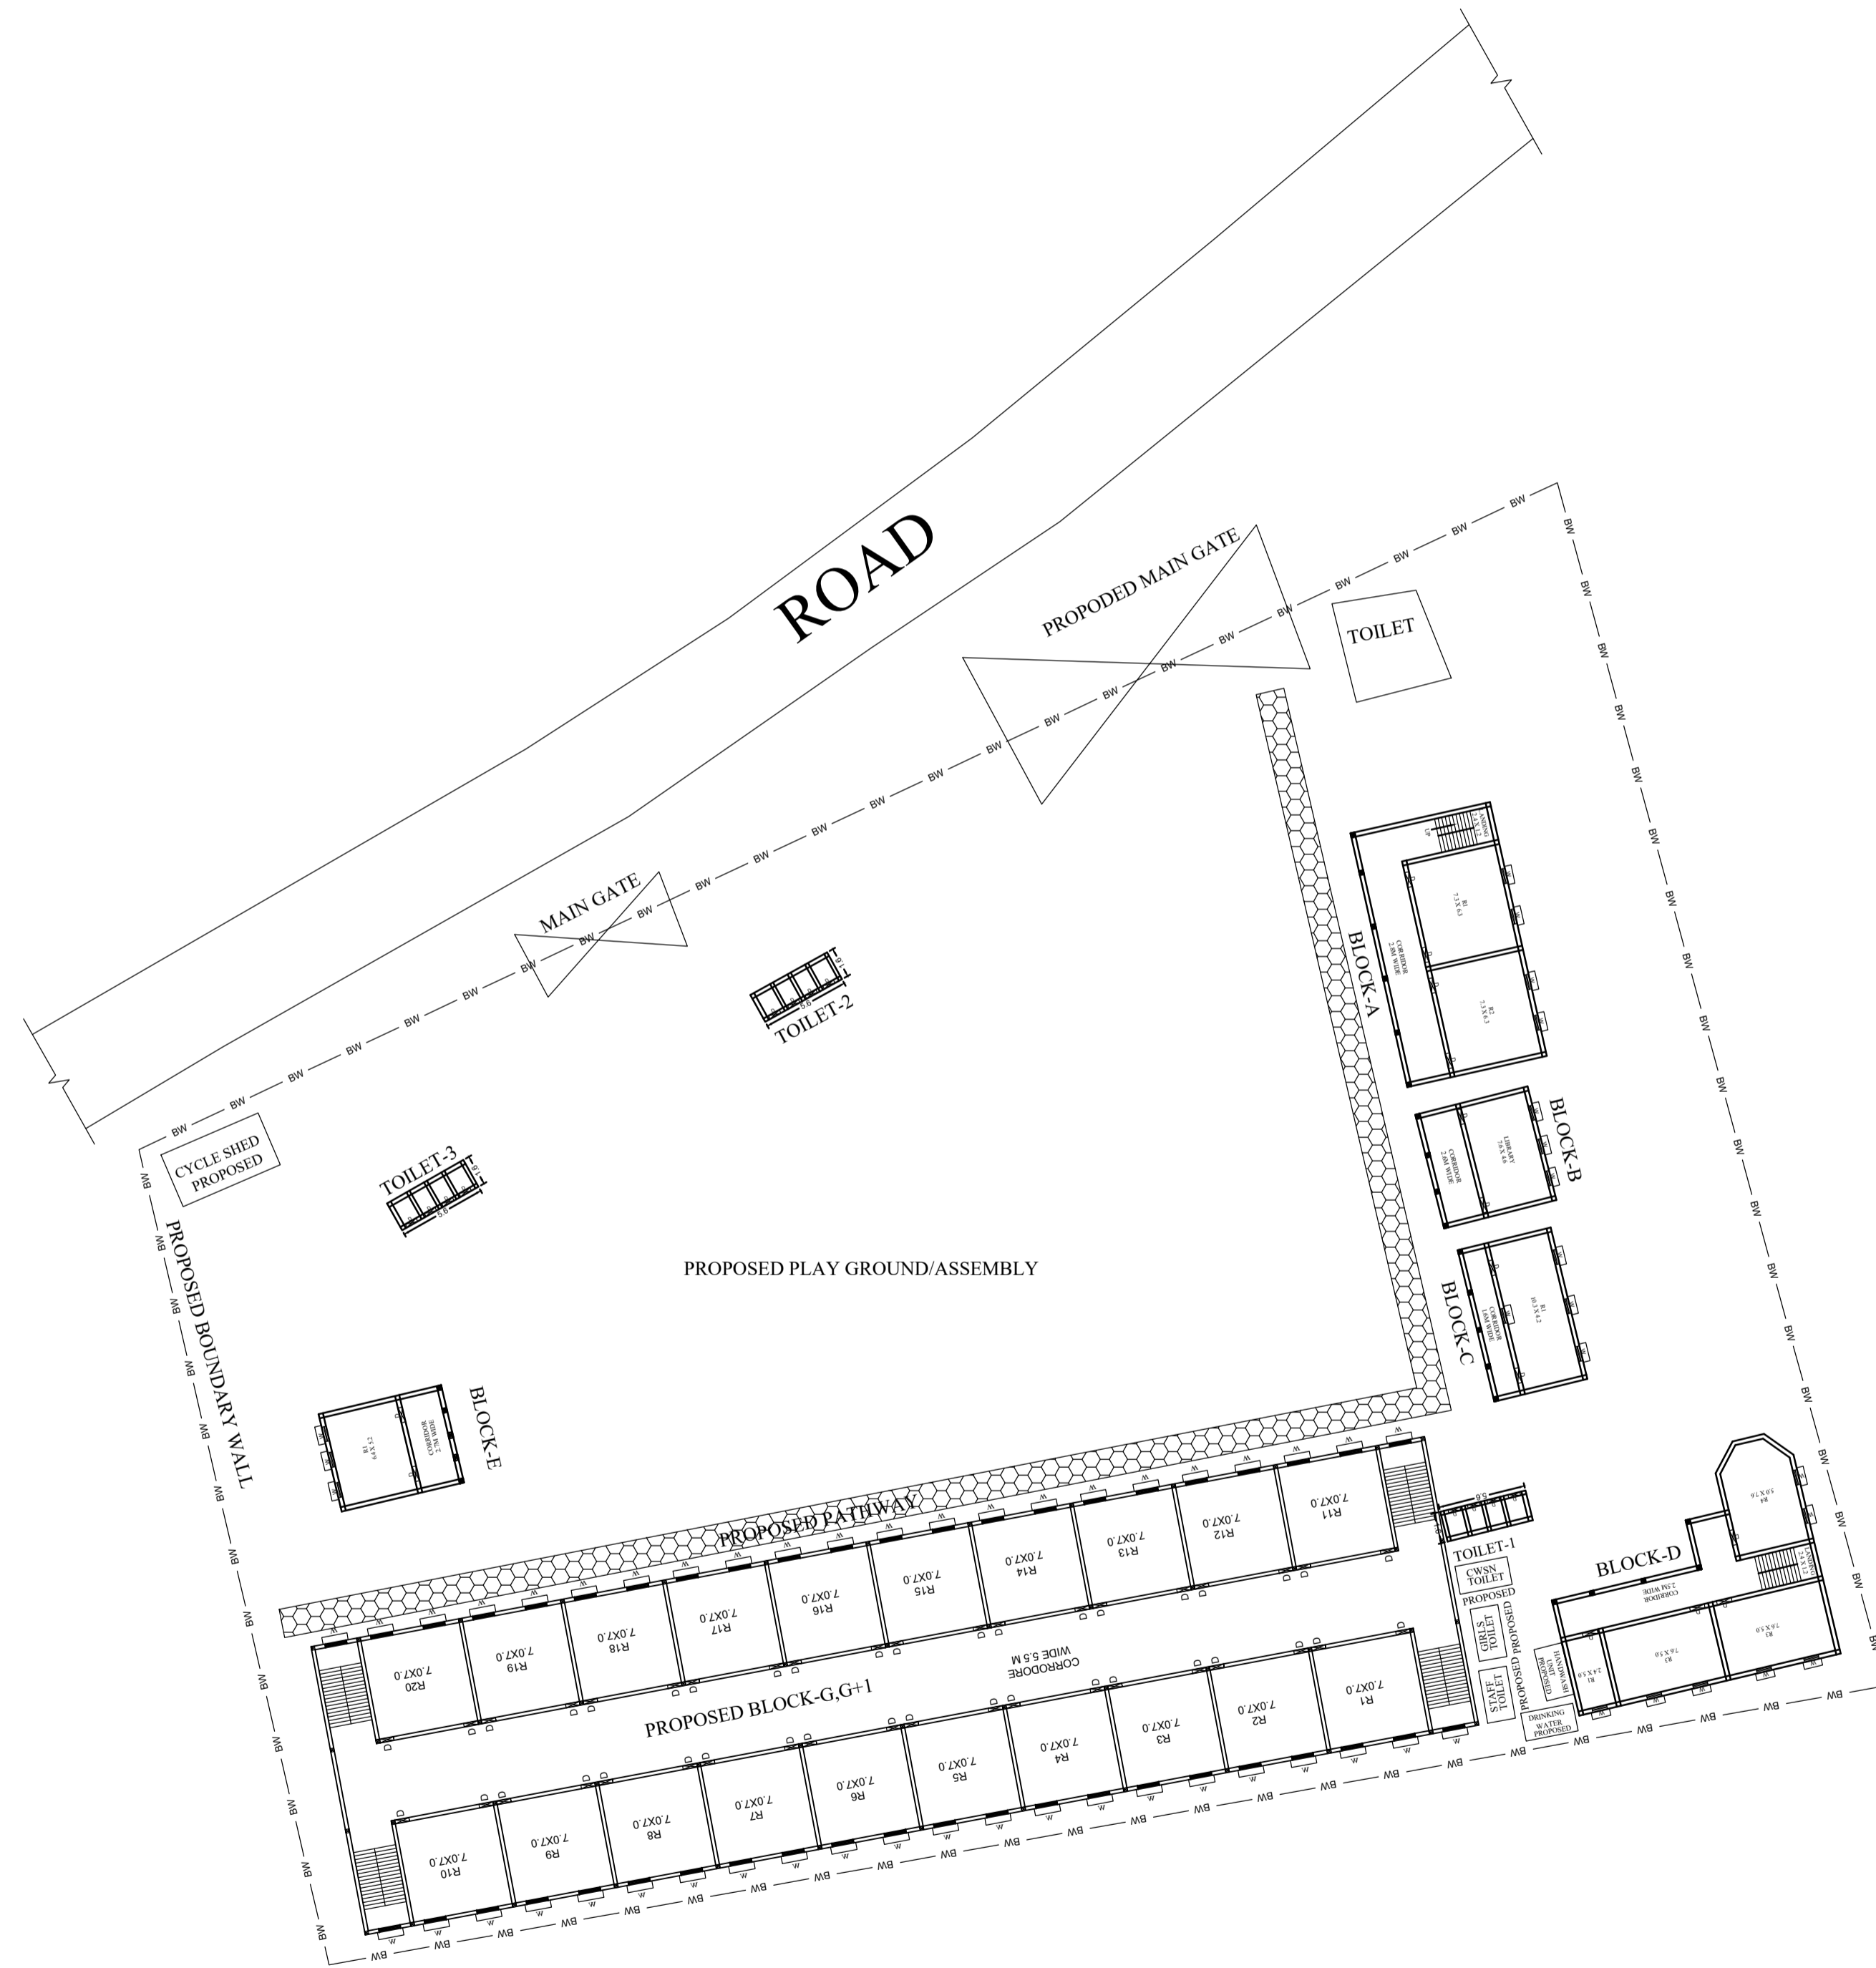

MaRS Planning & Engineering Services Pvt. Ltd.
 287/C Yash Padm Beside Hill Top Motors Ashok Nagar,
 Ranchi- 834002, Jharkhand, India.
Jharkhand@marsconsultancy.com

SCHOOL NAME : RAJKIYAKRIT +2 SCHOOL MOHANPURHAT

DISTRICT : -DEOGHAR

BLOCK : -MOHANPUR

FORWARDED BY : MaRS

PAGE : A4