
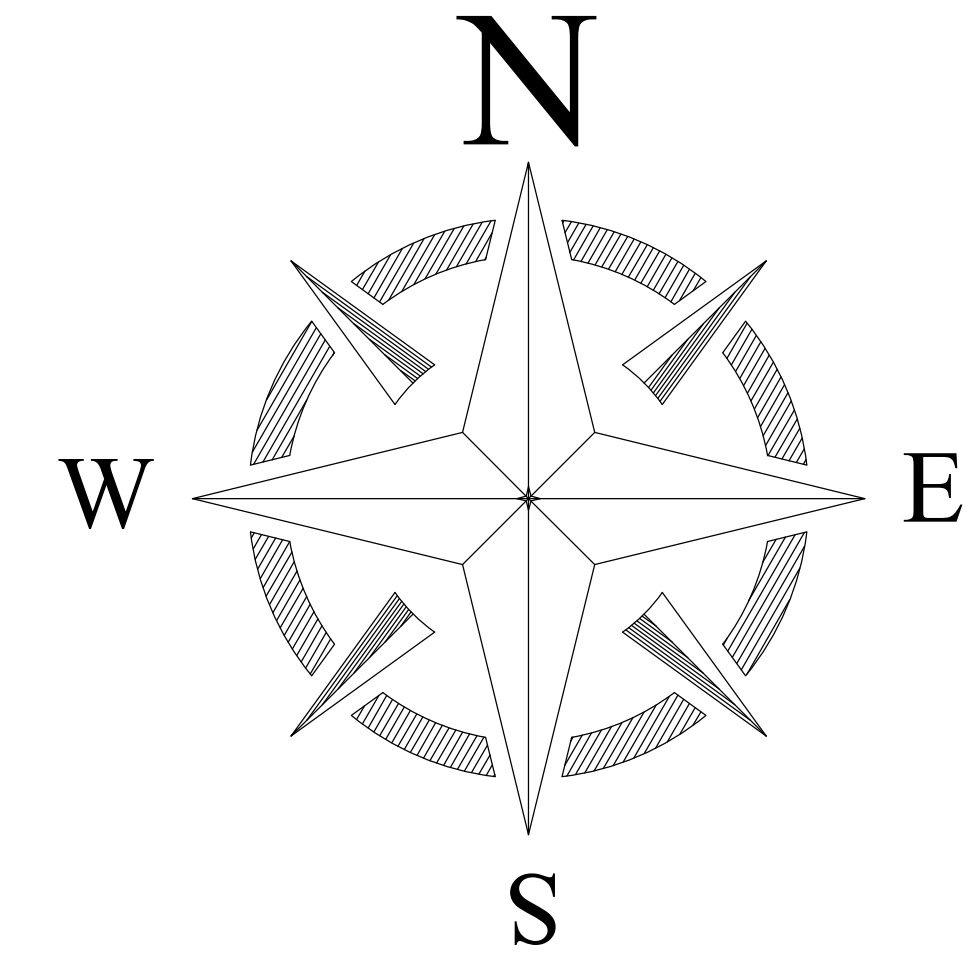


PROPOSED SITE PLAN OF SCHOOL

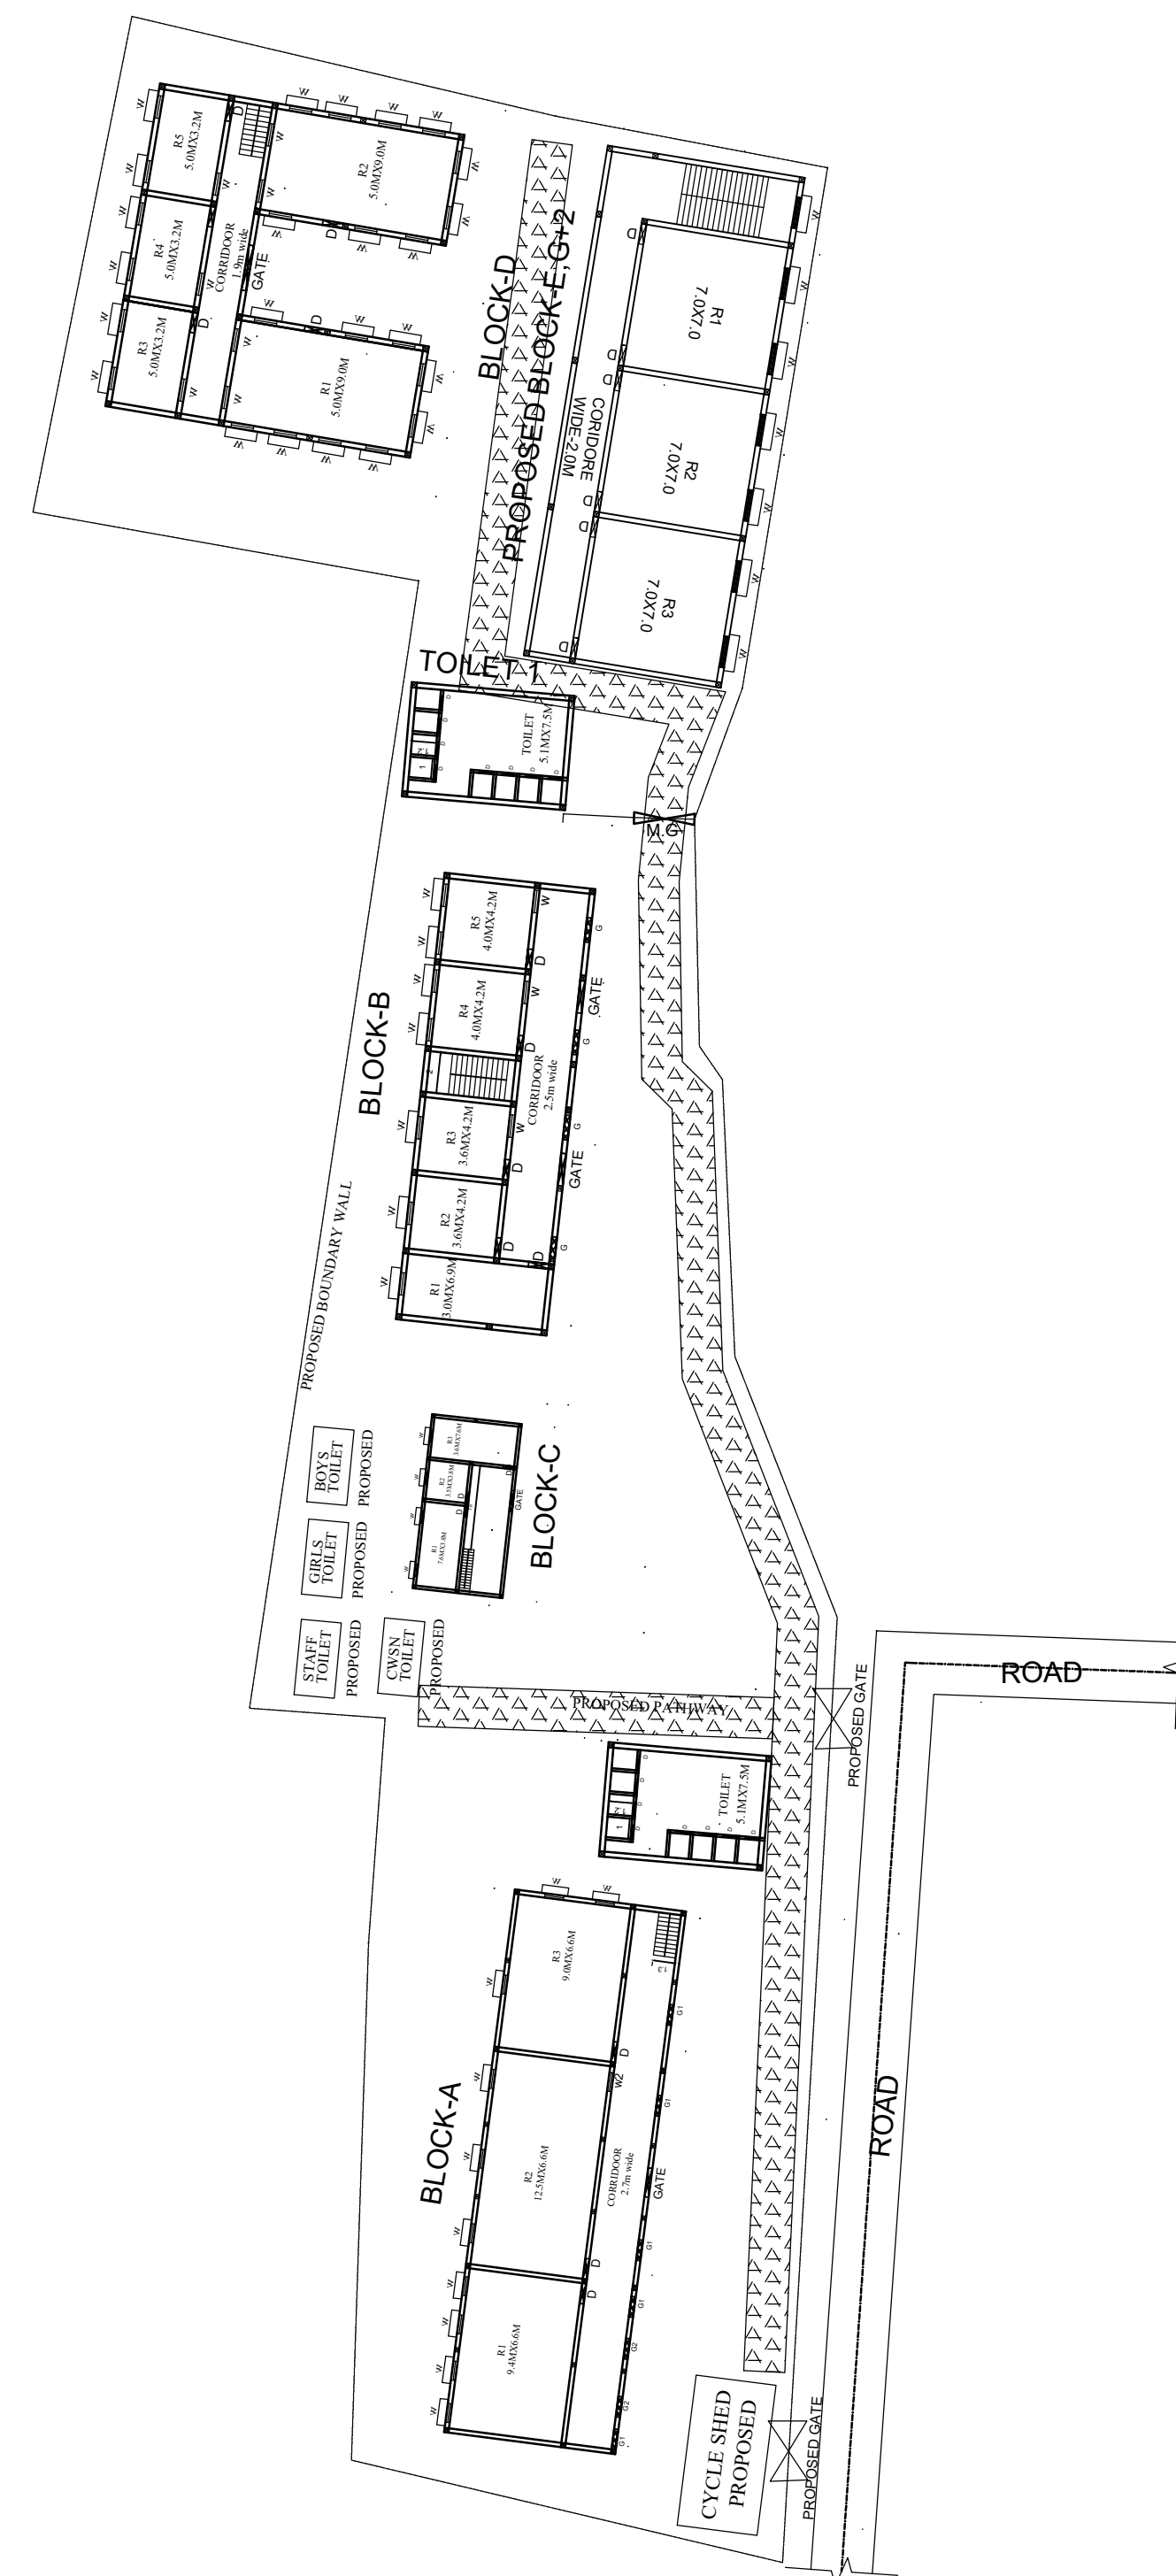

LEGENDS

BLOCK NO	BLOCK NAME	AREA(In sqm)	TYPE
1	BLOCK - A	640.0	G+1 FLOOR
2	BLOCK - B	324.0	G+1 FLOOR
3	BLOCK - C	381.0	G+2FLOOR
4	BLOCK - D	195	G. FLOOR
5	TOILET-1	44.0	G. FLOOR
6	TOILET-2	44.0	G. FLOOR

CONSULTANT :



MaRS Planning & Engineering Services Pvt. Ltd.
 287/C Yash Padm Beside Hill Top Motors Ashok Nagar,
 Ranchi- 834002, Jharkhand, India.
Jharkhand@marsconsultancy.com

SCHOOL NAME : - G.S H.S DEOGHAR (1-18-19)

DISTRICT : - GIRIDIH BLOCK : - DEOGHAR

FORWARDED BY : MaRS

PAGE : A4