

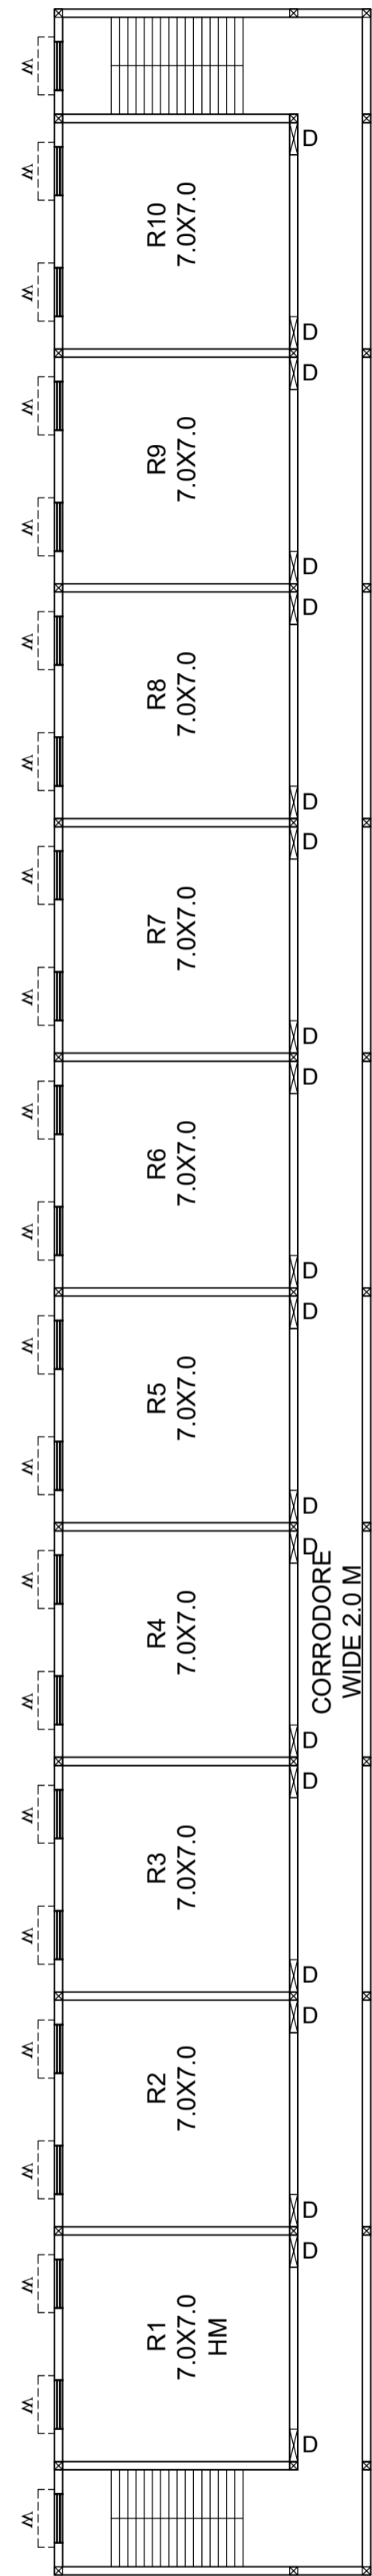


PROPOSED SITE PLAN

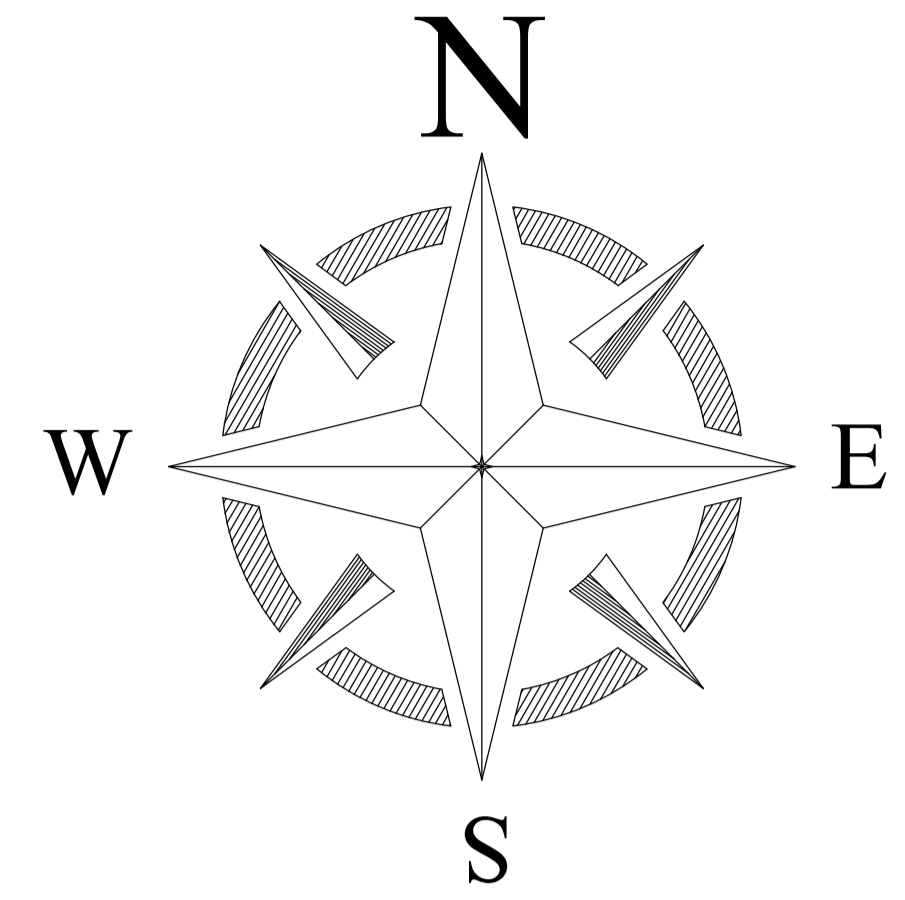

PROPOSED BLOCK - F (G+1)
CORRIDORE WIDE 2.0 M

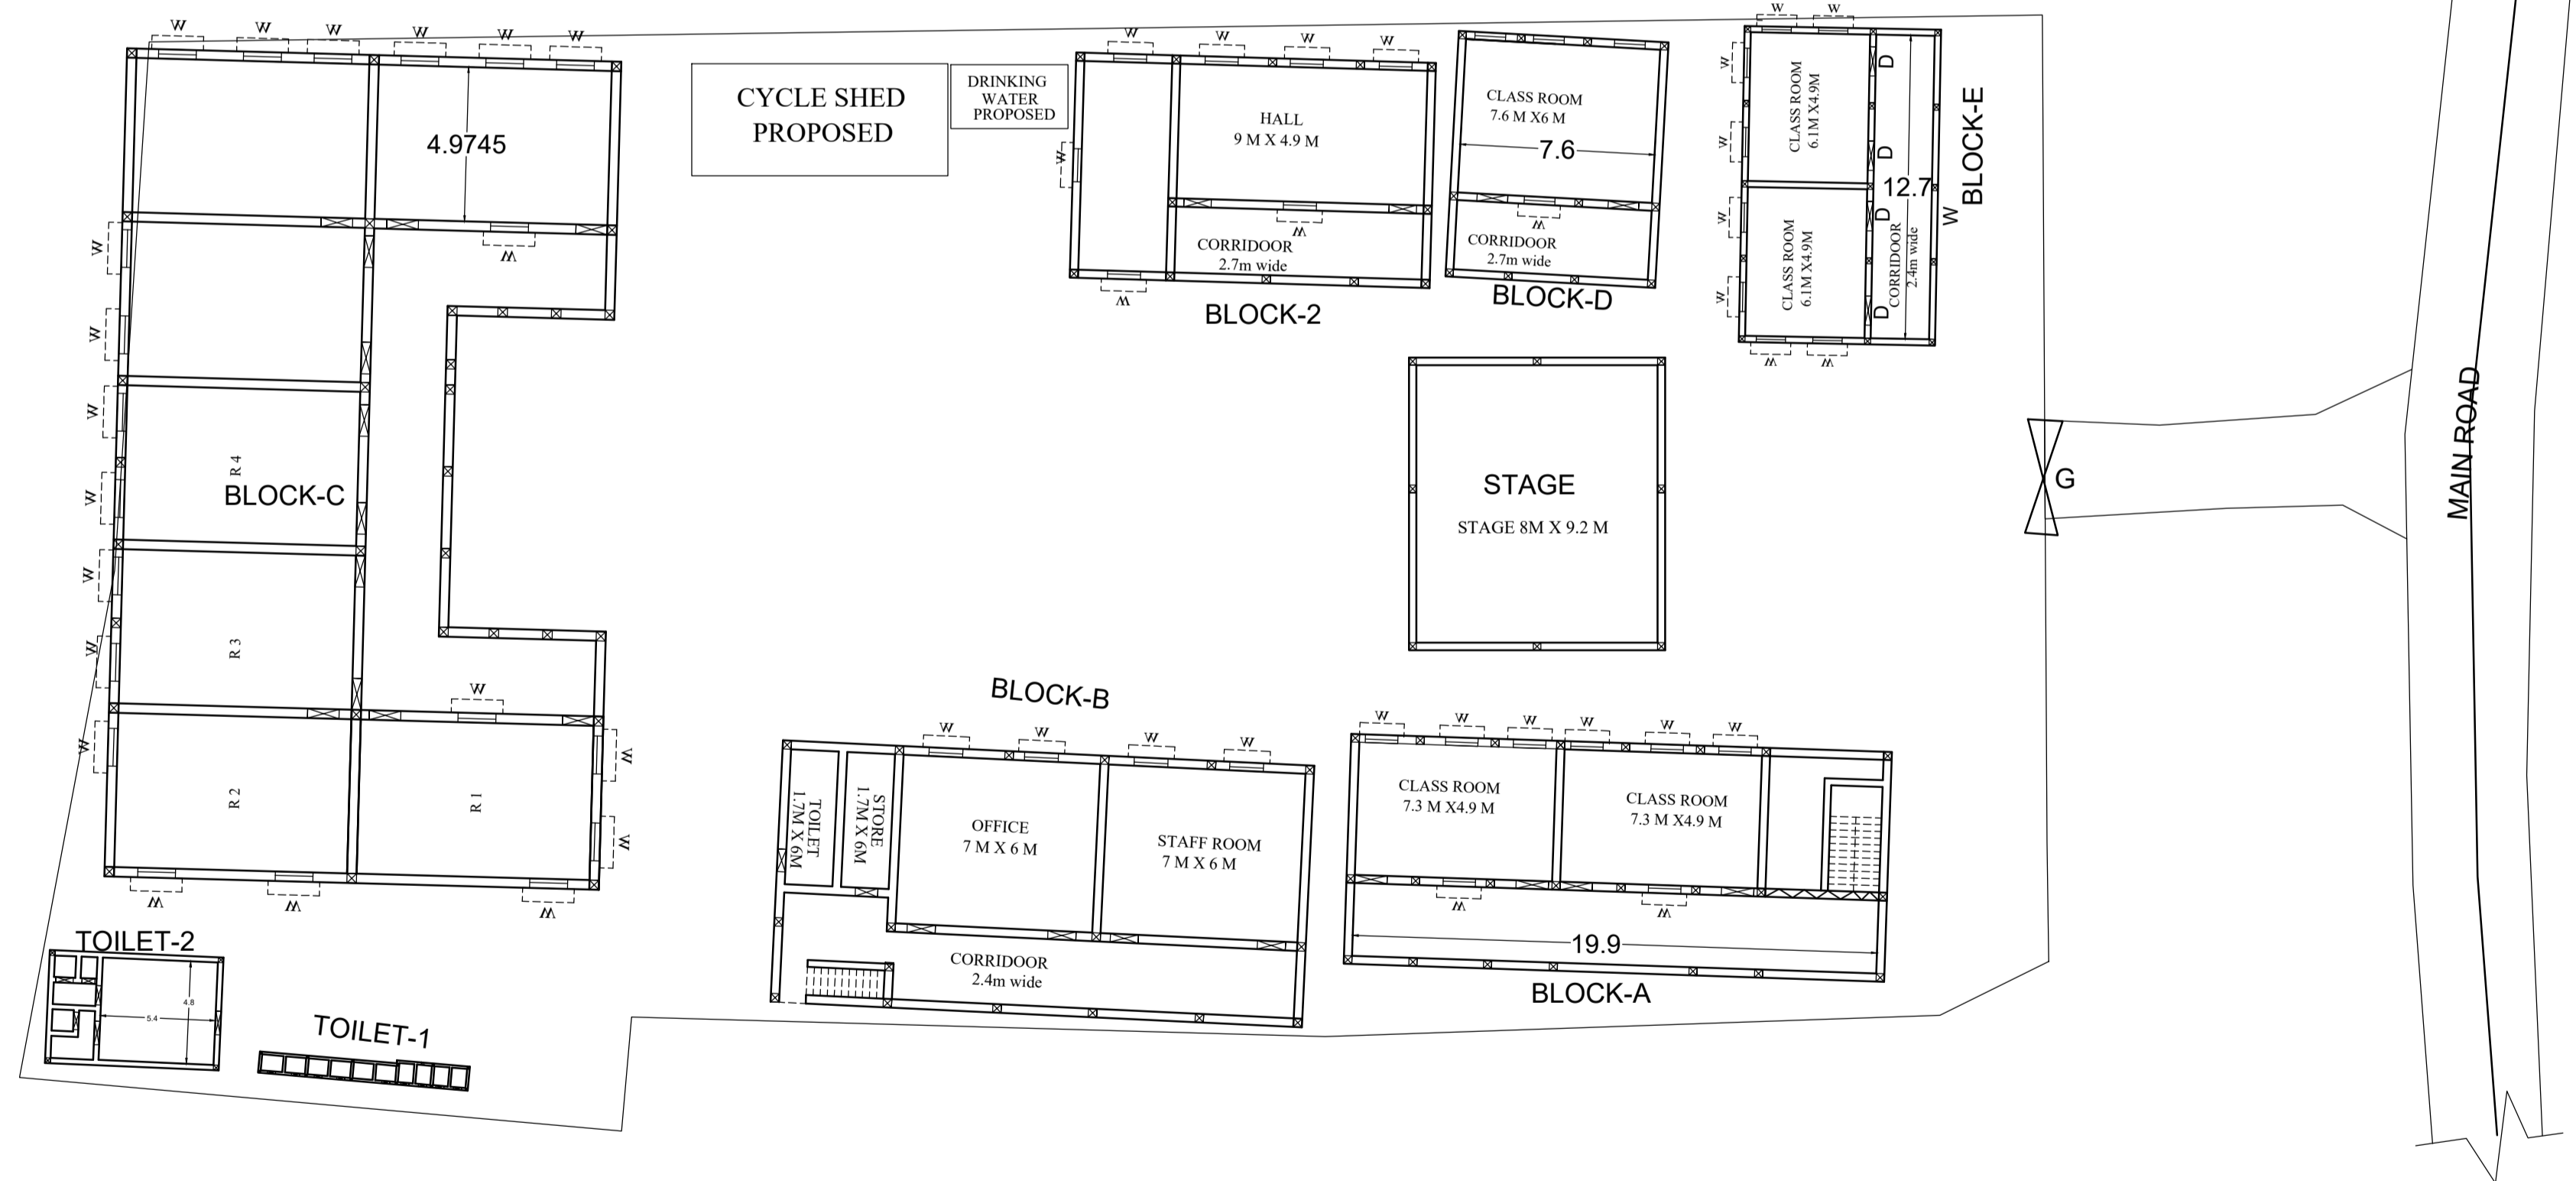

LEGENDS

BLOCK NO	BLOCK NAME	AREA(In M)	TYPE
1	BLOCK - A	153 SQM	G +1
2	BLOCK - B	317 SQM	G +1
3	BLOCK- C	336 SQM	G FLOOR
4	BLOCK- D	68 SQM	G +1
5	BLOCK - E	94 SQM	G FLOOR
6	HALL	147 SQM	G FLOOR
7	STAGE	74 SQM	G FLOOR
8	TOILET-1	37 SQM	G FLOOR
8	TOILET- 2	35 SQM	G FLOOR

CONSULTANT :



MaRS Planning & Engineering Services Pvt. Ltd.
287/C Yash Padm Beside Hill Top Motors Ashok Nagar,
Ranchi- 834002, Jharkhand, India.
Jharkhand@marsconsultancy.com

SCHOOL NAME : - UPG GOVT +2 H.S,MAHAGAMA

DISTRICT : - GODDA

BLOCK : - MAHAGAMA

FORWARDED BY : MaRS