
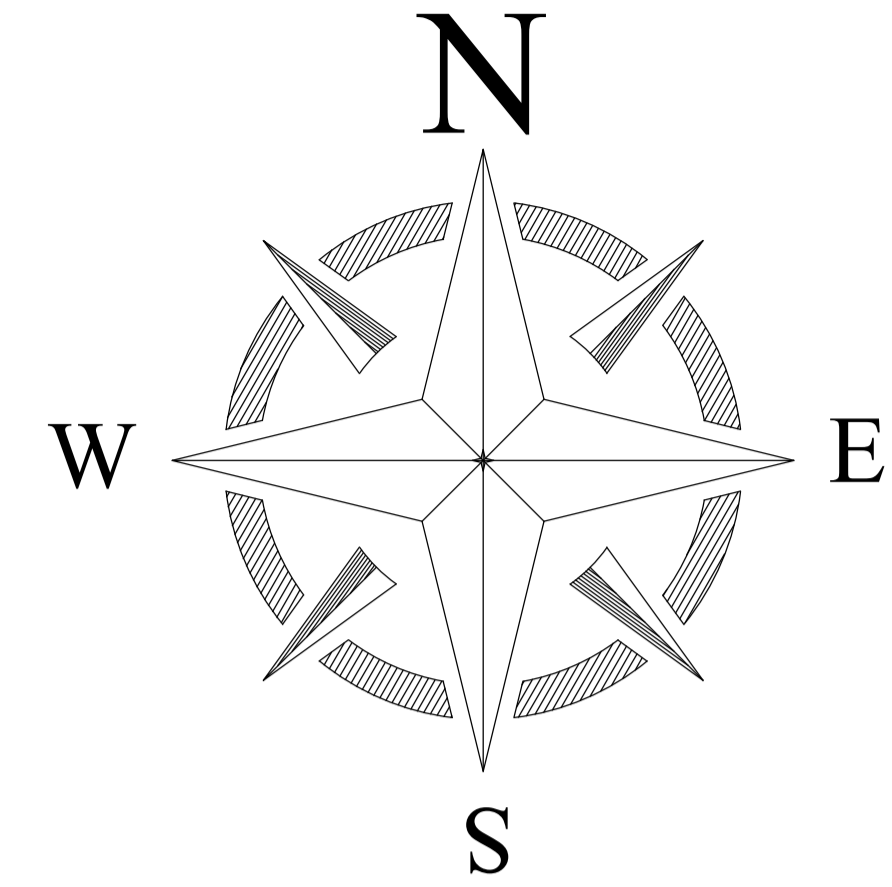


PROPOSED SITE PLAN OF SCHOOL

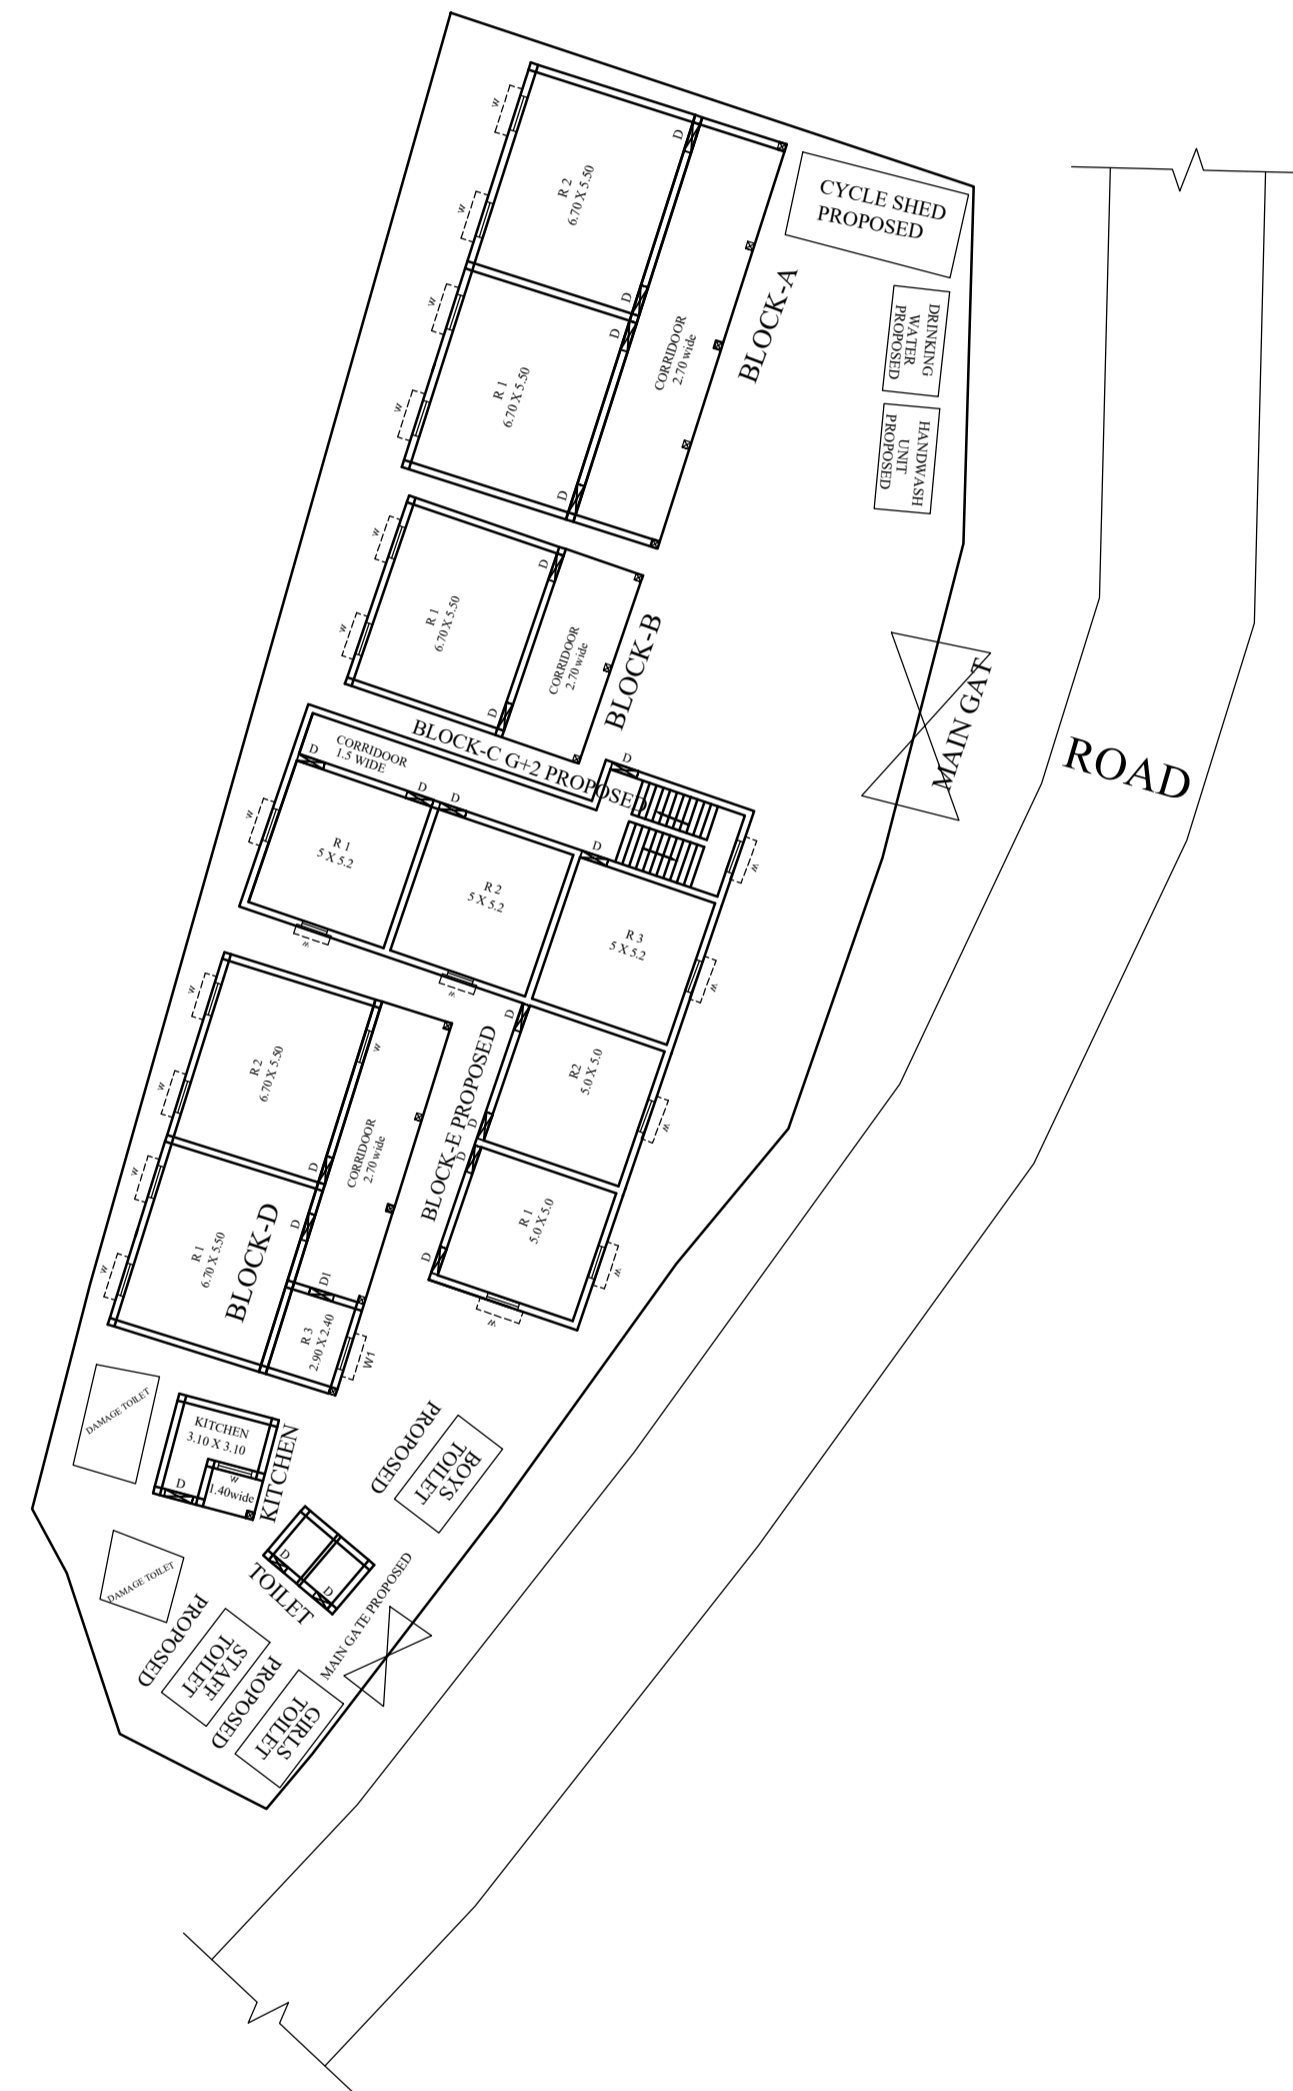

LEGENDS

BLOCK NO	BLOCK NAME	AREA(In M)	TYPE
1	BLOCK - A	126.64 SQM	G FLOOR
2	BLOCK - B	64.44 SQM	G FLOOR
3	BLOCK- D	122.39 SQM	G FLOOR
4	KITCHEN	12.96 SQM	G FLOOR
5	TOILET	7.42 SQM	G FLOOR

CONSULTANT :



MaRS Planning & Engineering Services Pvt. Ltd.
 287/C Yash Padm Beside Hill Top Motors Ashok Nagar,
 Ranchi- 834002, Jharkhand, India.
Jharkhand@marsconsultancy.com

SCHOOL NAME : UPG GOVT H.S KHIRONDHI

DISTRICT : -GODDA

BLOCK : - MEHARMA

FORWARDED BY : MaRS

PAGE : A4