



PROPOSED SITE PLAN OF SCHOOL

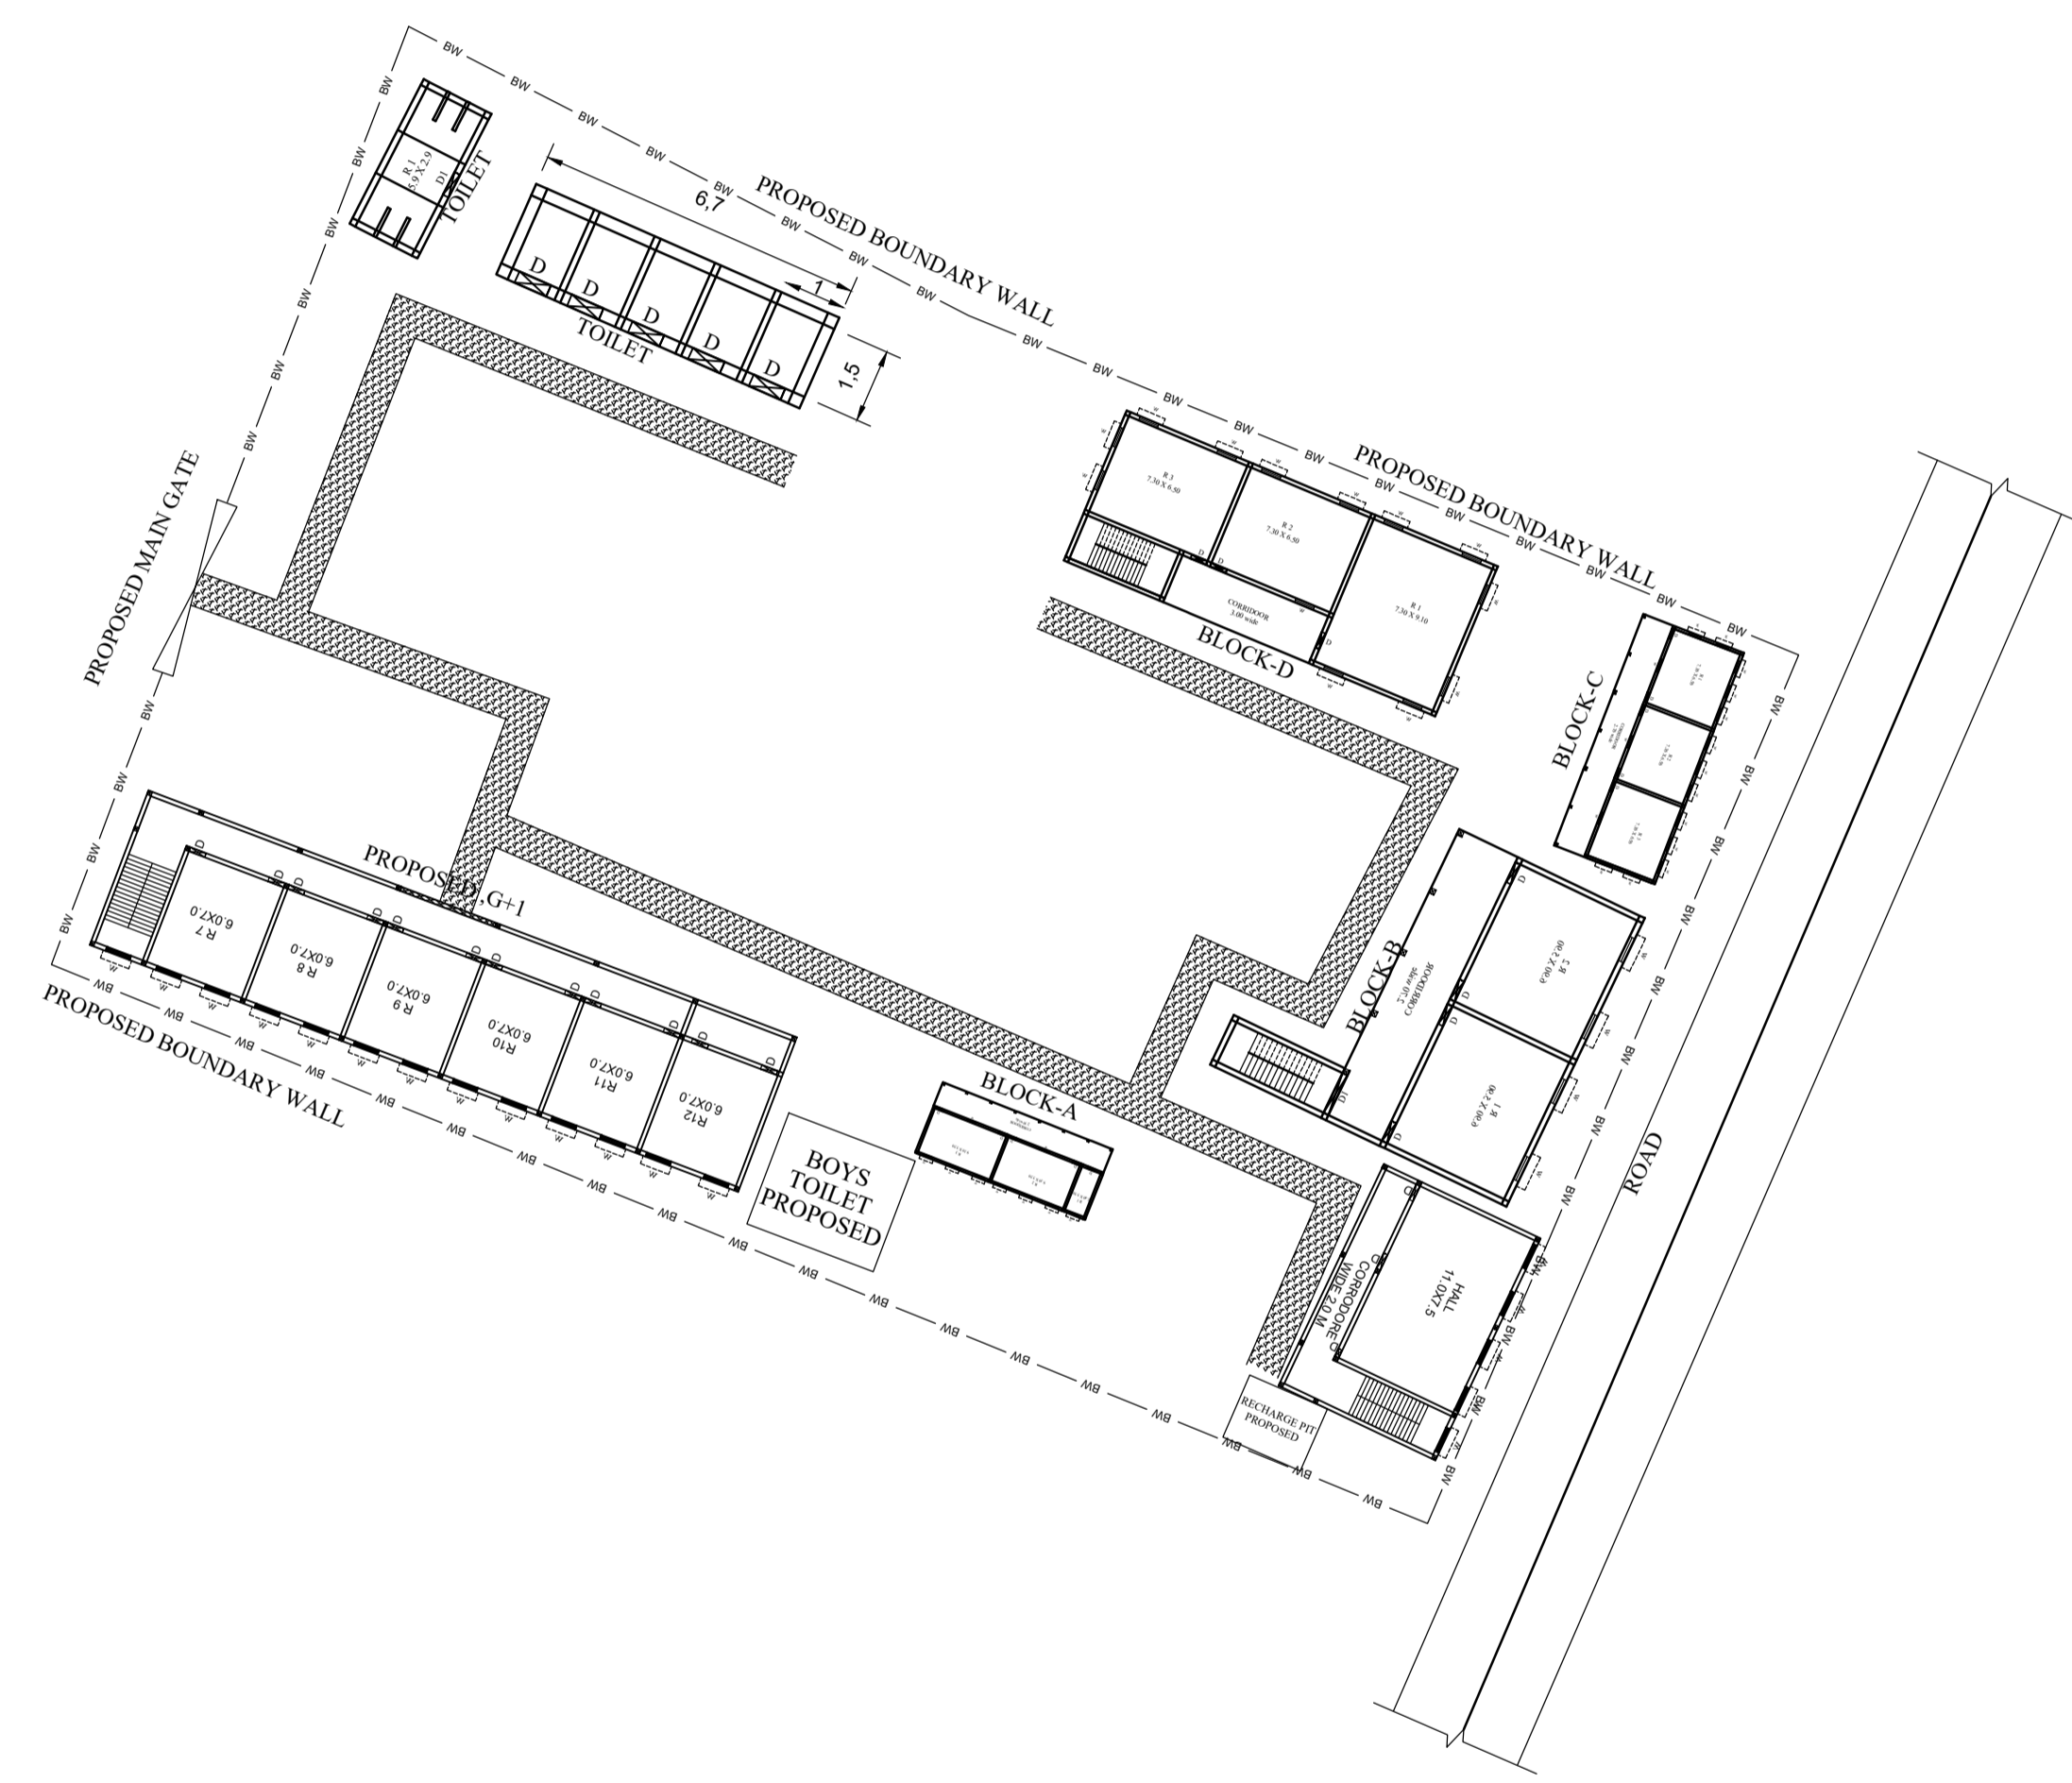

TOTAL LAND AREA=5001.18 SQM

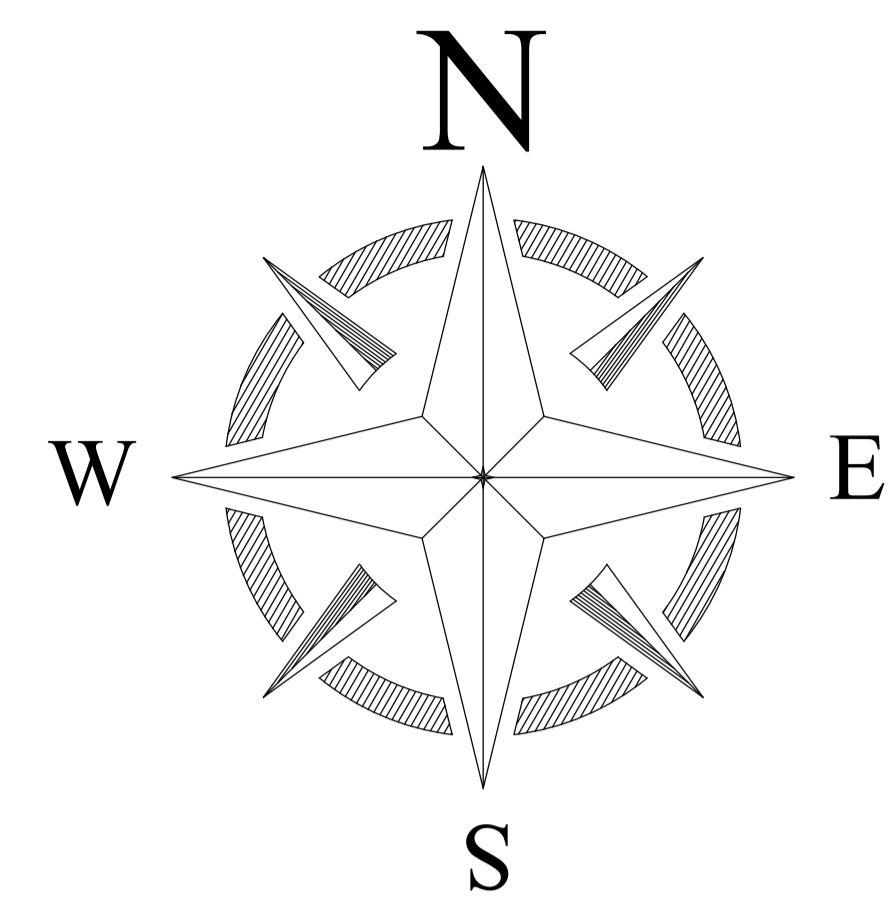

LEGENDS

BLOCK NO	BLOCK NAME	AREA(In M)	TYPE
1	BLOCK - A	193.32 SQM	G+1 FLOOR
2	BLOCK - B	300.08 SQM	G+1 FLOOR
3	BLOCK - C	455.70 SQM	G+1 FLOOR
4	BLOCK - D	457.00 SQM	G+1 FLOOR
5	TOILET-1	19.20 SQM	G FLOOR
6	TOILET-2	13.40 SQM	G FLOOR

CONSULTANT :



MaRS Planning & Engineering Services Pvt. Ltd.
 287/C Yash Padm Beside Hill Top Motors Ashok Nagar,
 Ranchi- 834002, Jharkhand, India.
Jharkhand@marsconsultancy.com

SCHOOL NAME : GOVT +2 HIGH SCHOOL SHIKARIPARA

DISTRICT : -DUMKA	PAGE : A4
BLOCK : -SHIKARIPARA	
FORWARDED BY : MaRS	