


PROPOSED SITE PLAN OF SCHOOL

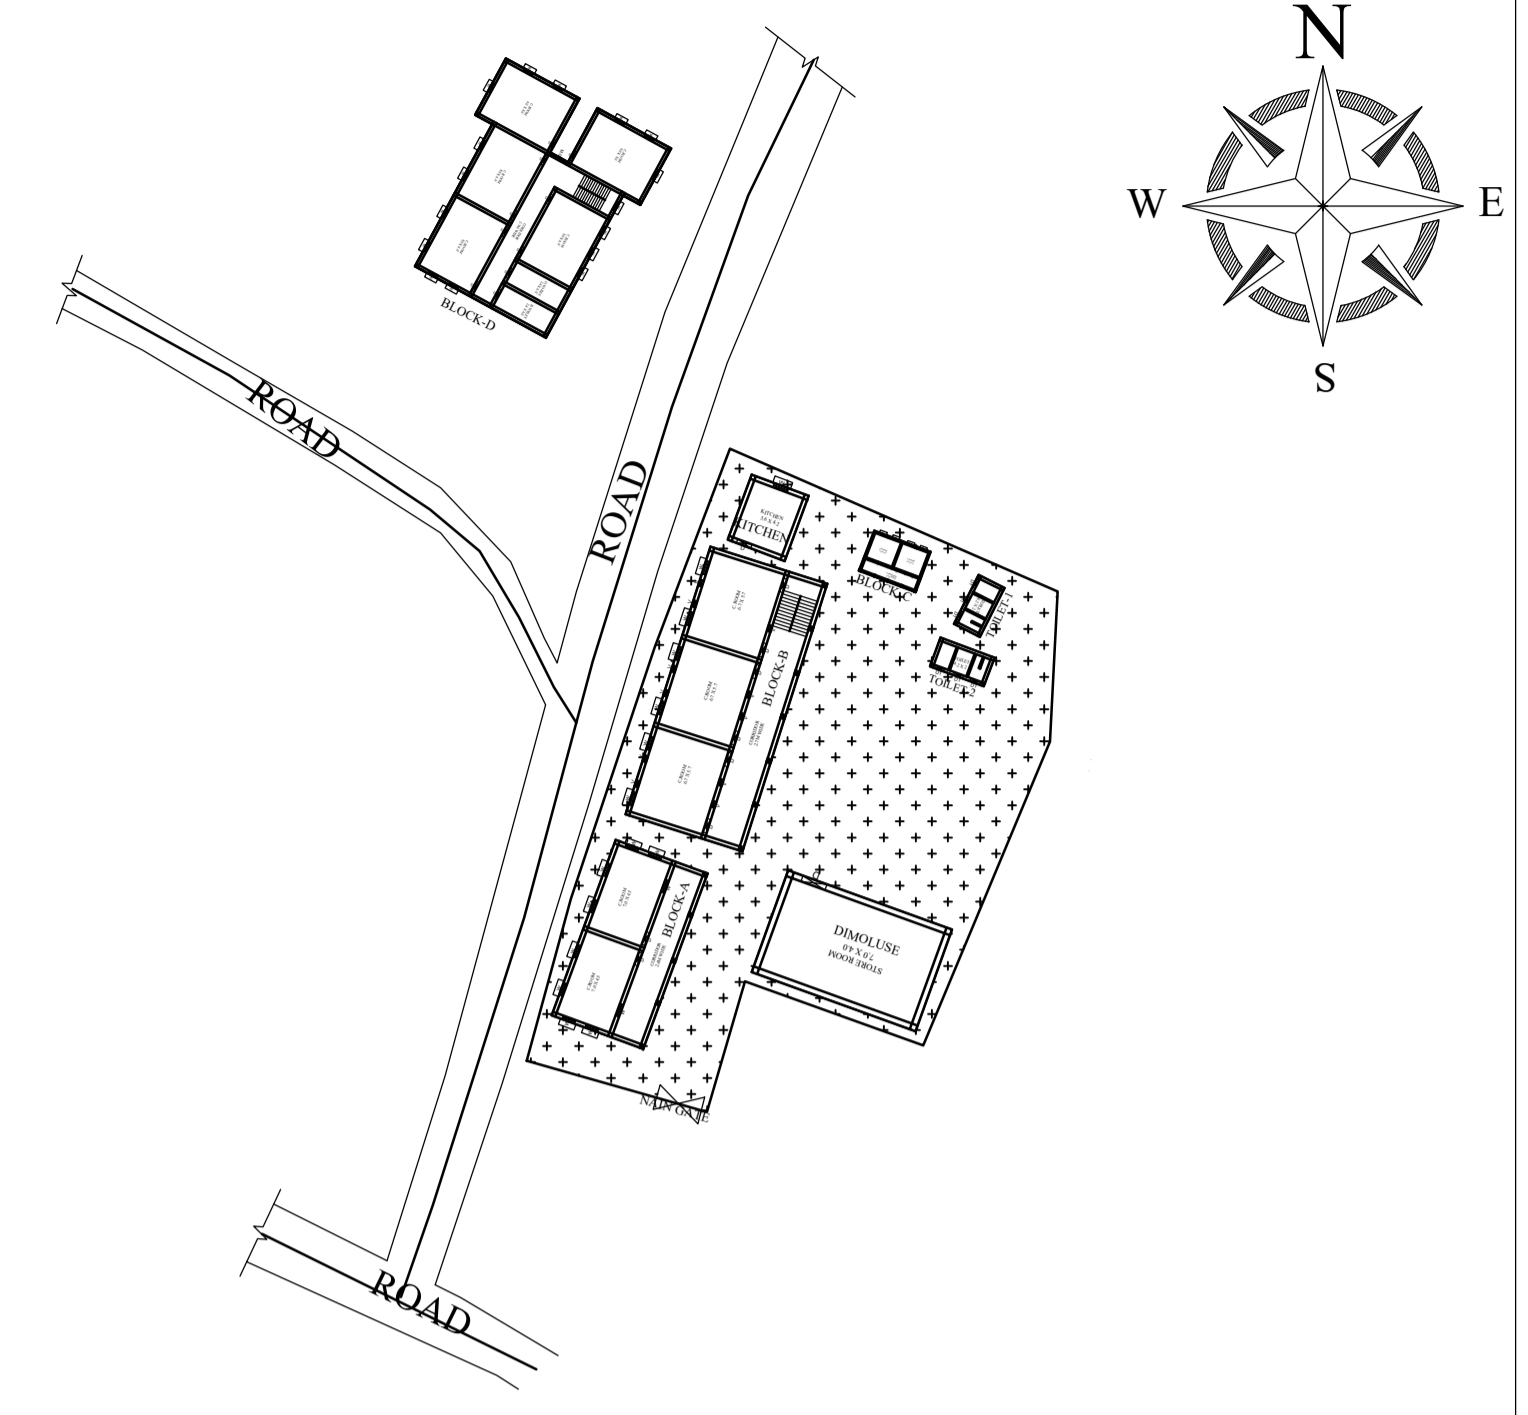

LEGENDS

BLOCK NO	BLOCK NAME	AREA(In m)	TYPE
1	BLOCK - A	116.2	G.FLOOR
2	BLOCK - B	198.1	G. FLOOR
3	BLOCK - C	81.3	G. FLOOR
4	BLOCK - D	367.1	G.+1 FLOOR
5	BLOCK - E (DAMAGE CONDITION)	40.0	G. FLOOR
6	BLOCK - F (DAMAGE CONDITION)	104.1	G. FLOOR
7	KITCHEN	20.2	G.+1FLOOR
8	DAMAGE CONDITION	32.6	G. FLOOR
9	TOILET-1	11.8	G. FLOOR
10	TOILET-2	11.7	G. FLOOR
11	TOILET-1	11.8	G. FLOOR
12	TOILET-2	11.7	G. FLOOR

CONSULTANT :



MaRS Planning & Engineering Services Pvt. Ltd.
 287/C Yash Padm Beside Hill Top Motors Ashok Nagar,
 Ranchi- 834002, Jharkhand, India.
Jharkhand@marsconsultancy.com

SCHOOL NAME : UPG HS BENAGORIA MUGMA

DISTRICT : - DHANBAD	PAGE : A4
BLOCK : -KELIASOLE	
FORWARDED BY : MaRS	