



BLOCK-1



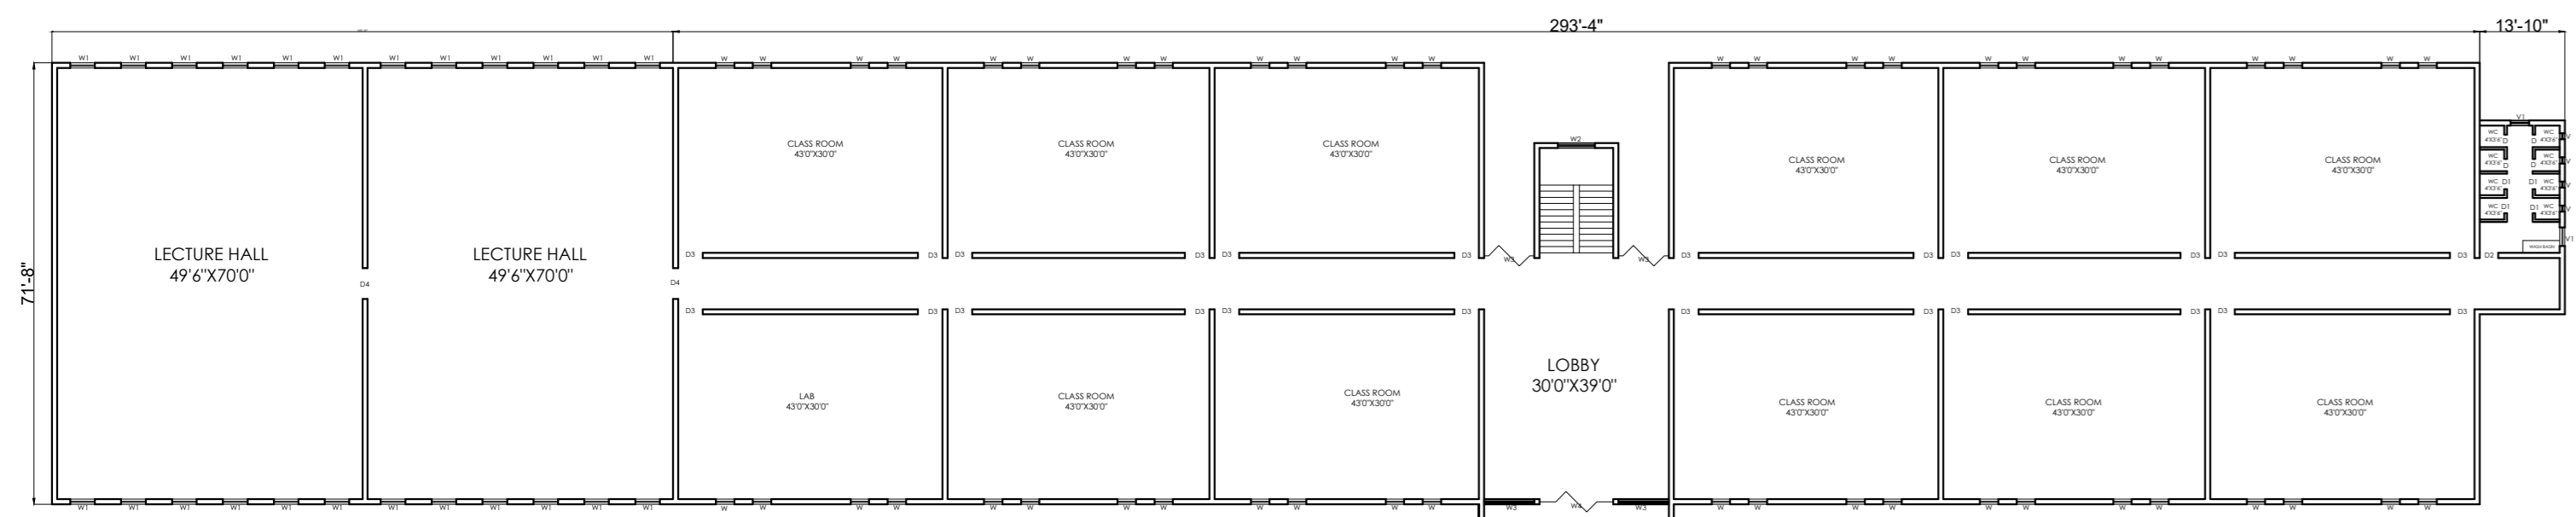


GROUND FLOOR
AREA = 28852 SQFT



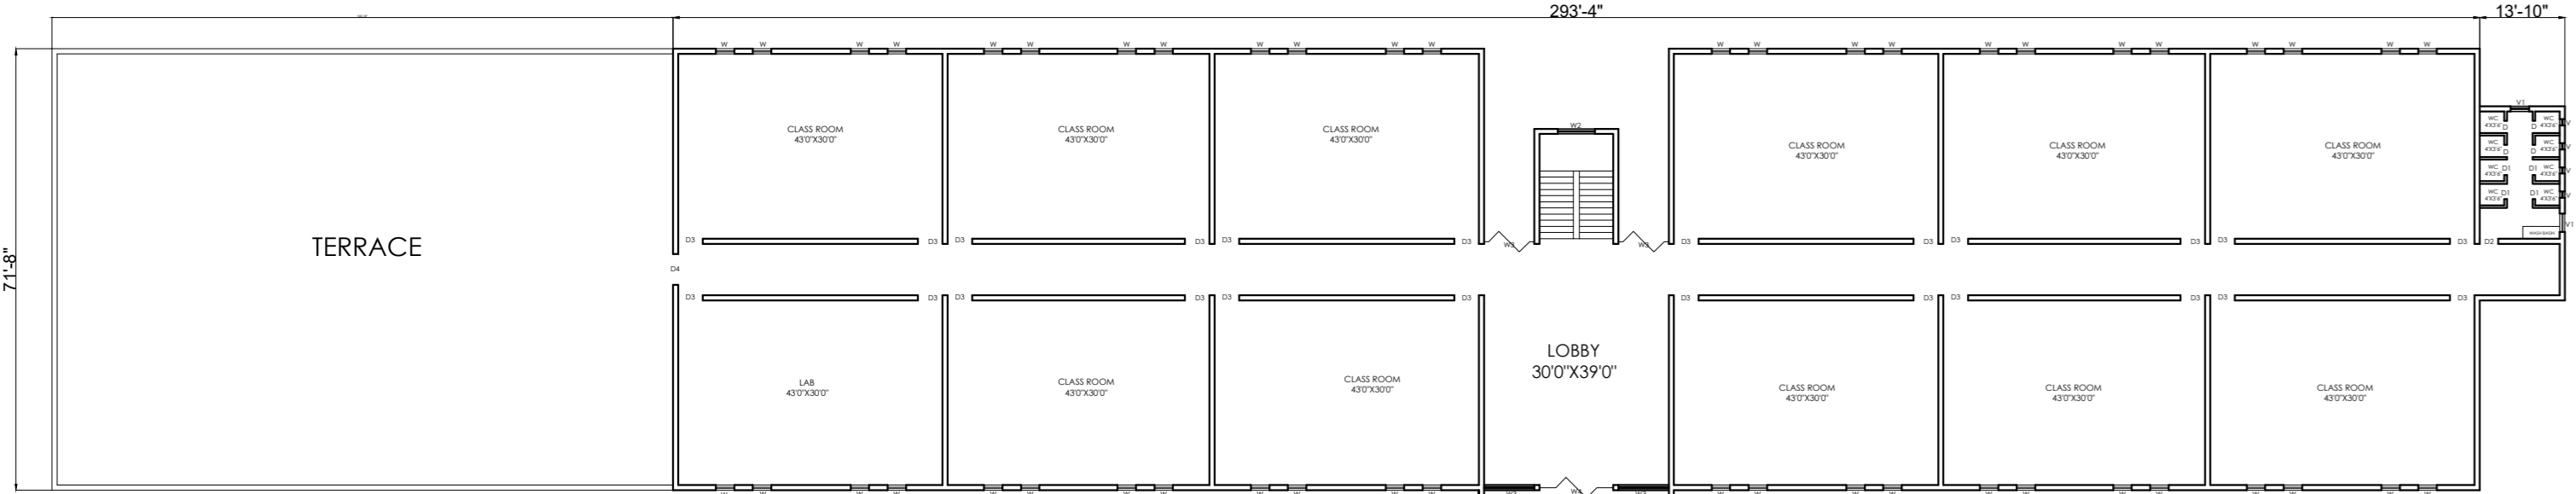


FIRST FLOOR
AREA = 20991 SQFT


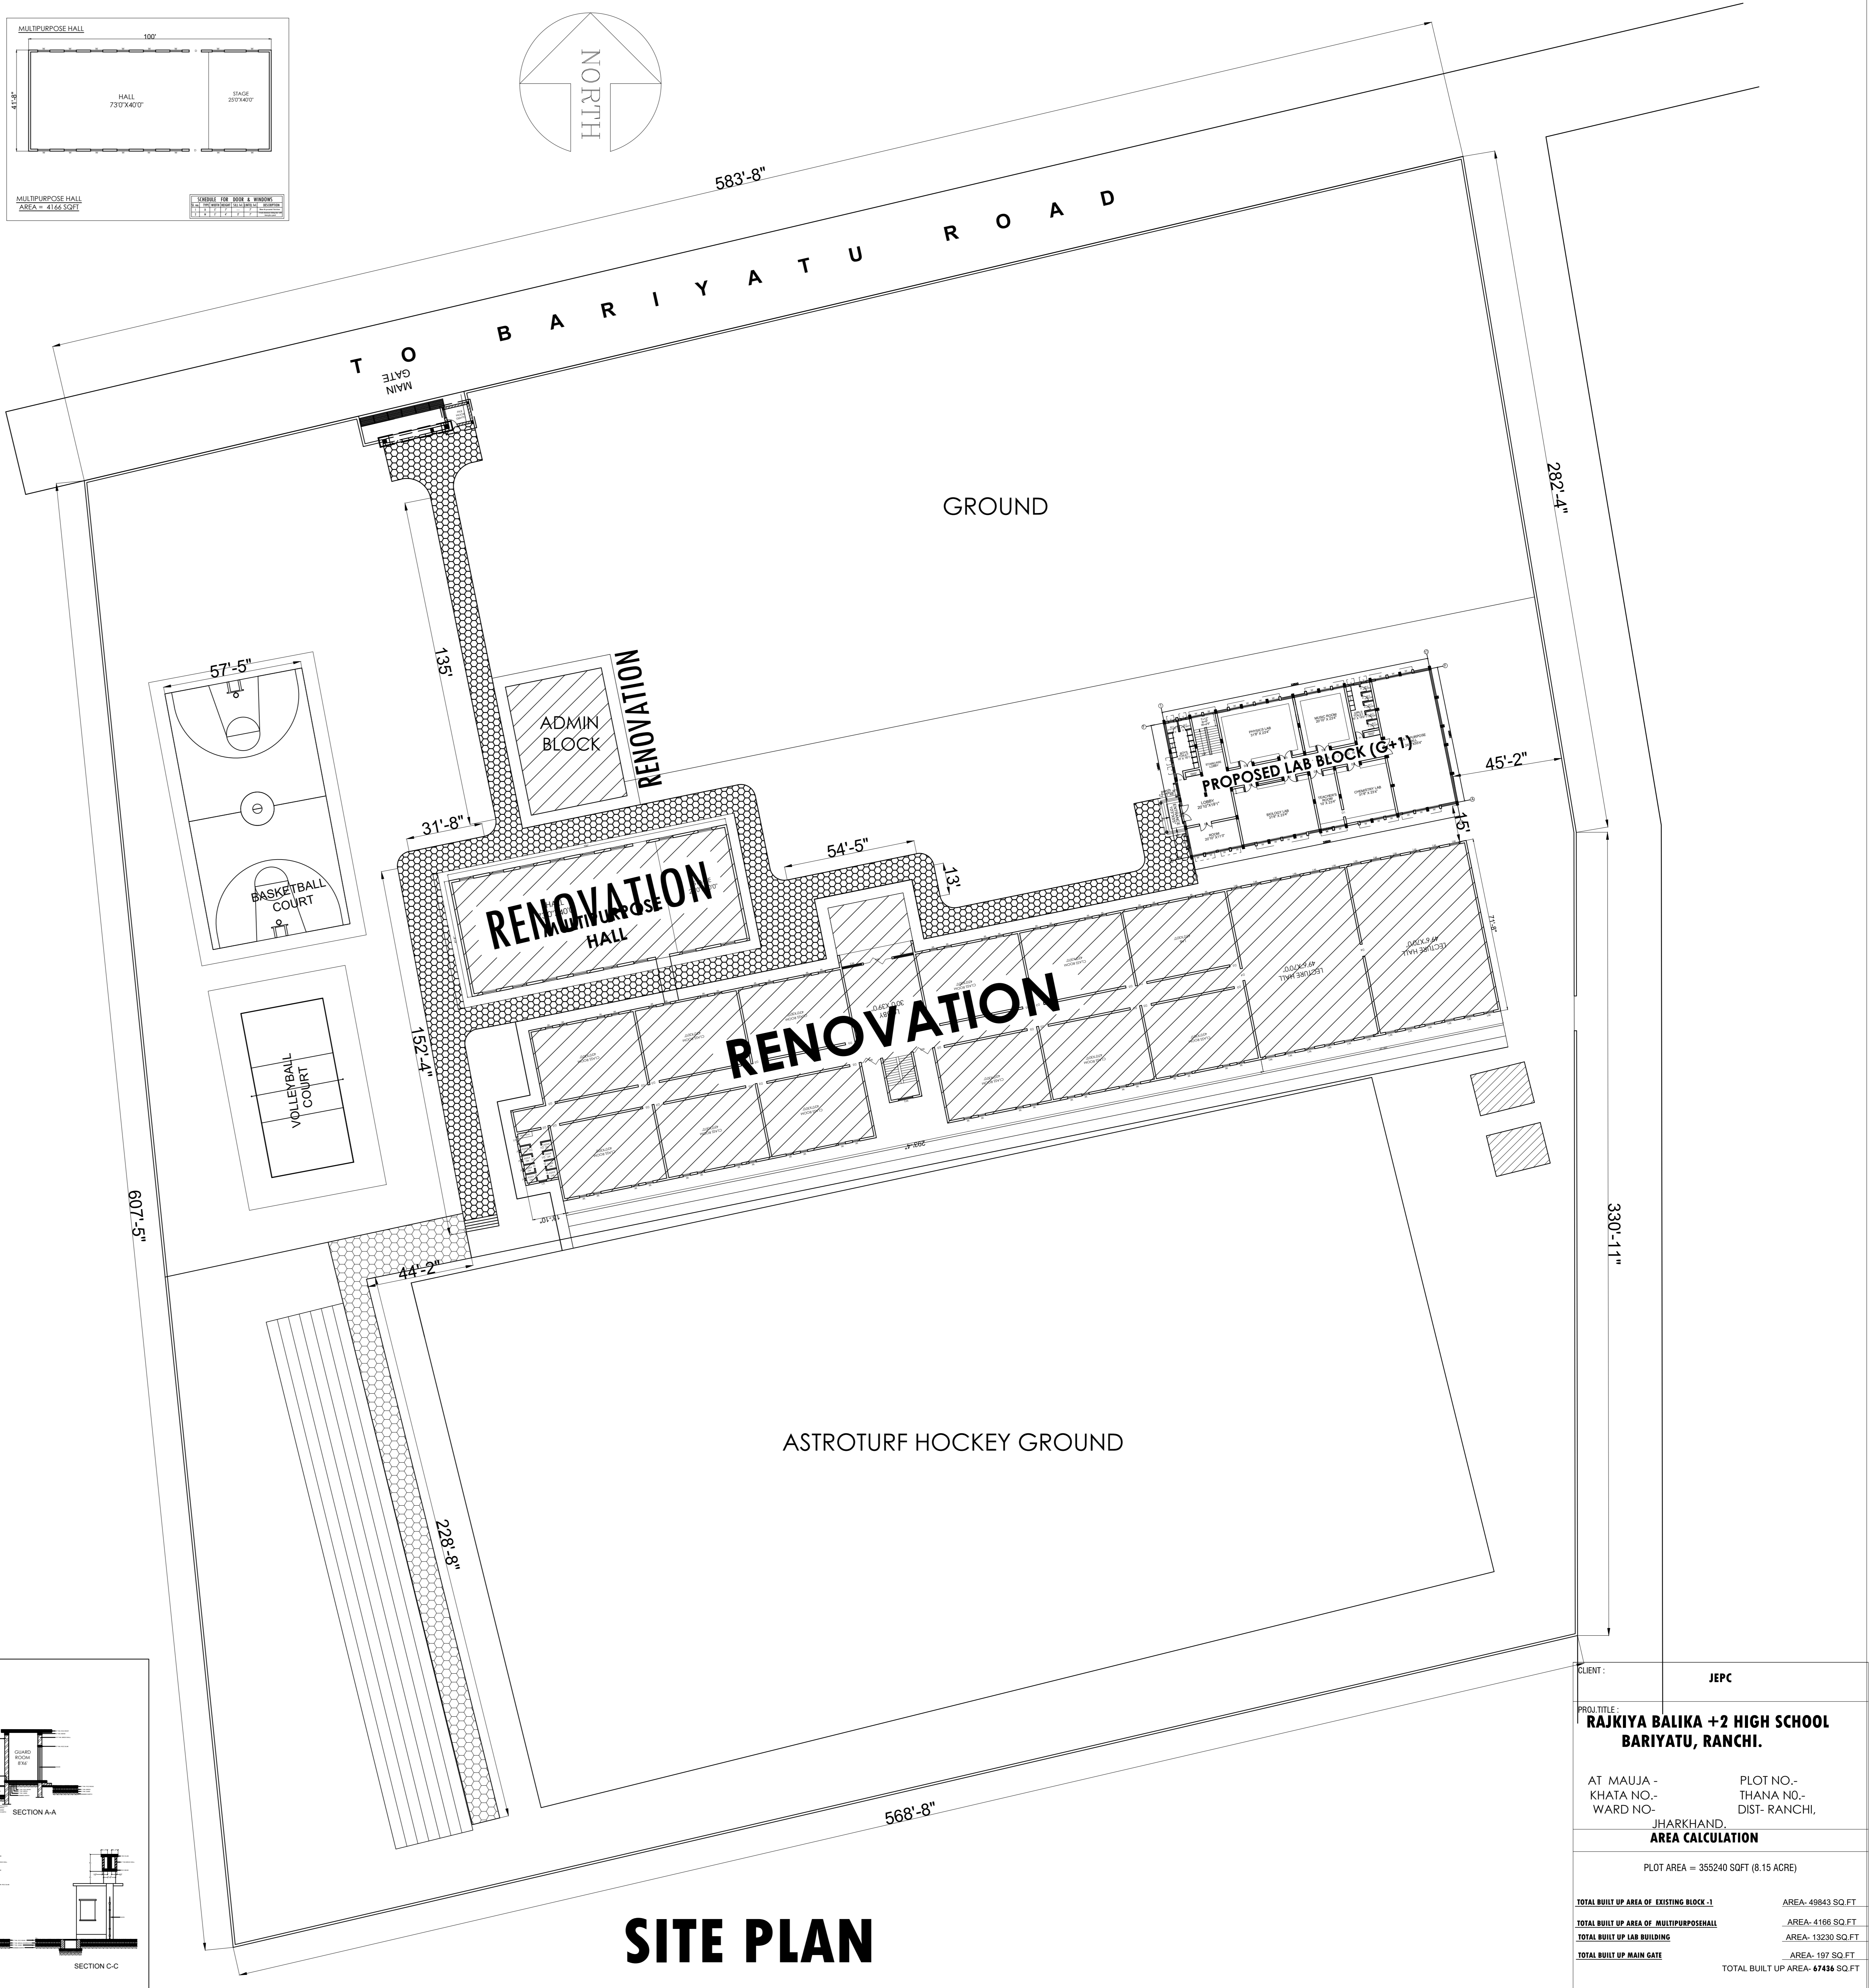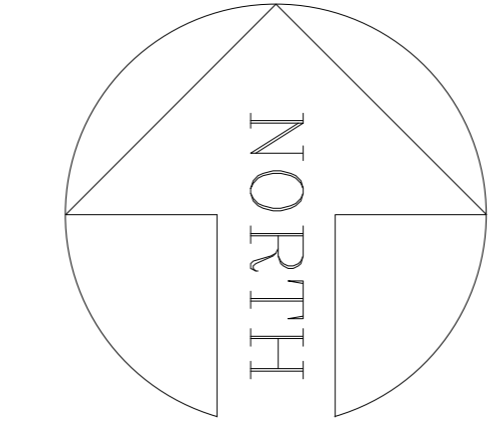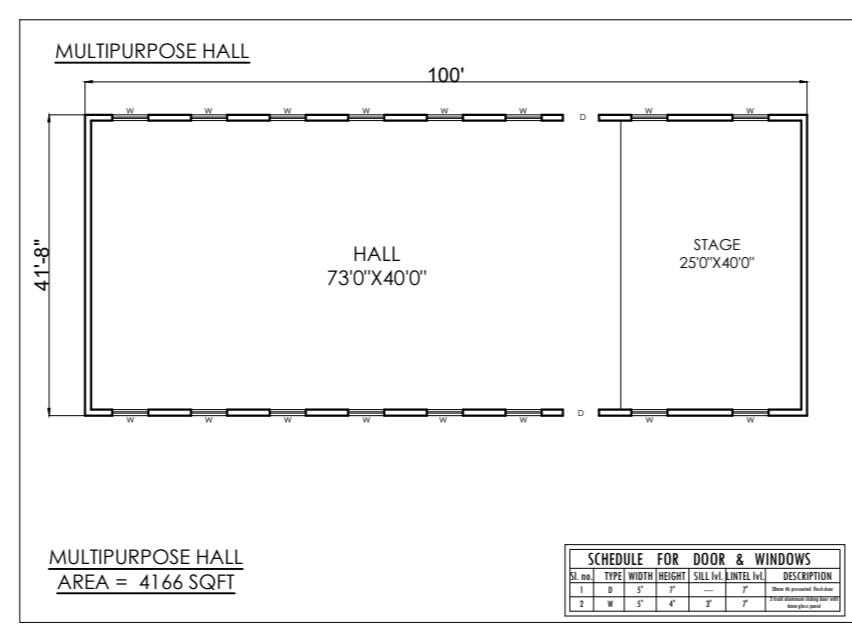

LAB BUILDING

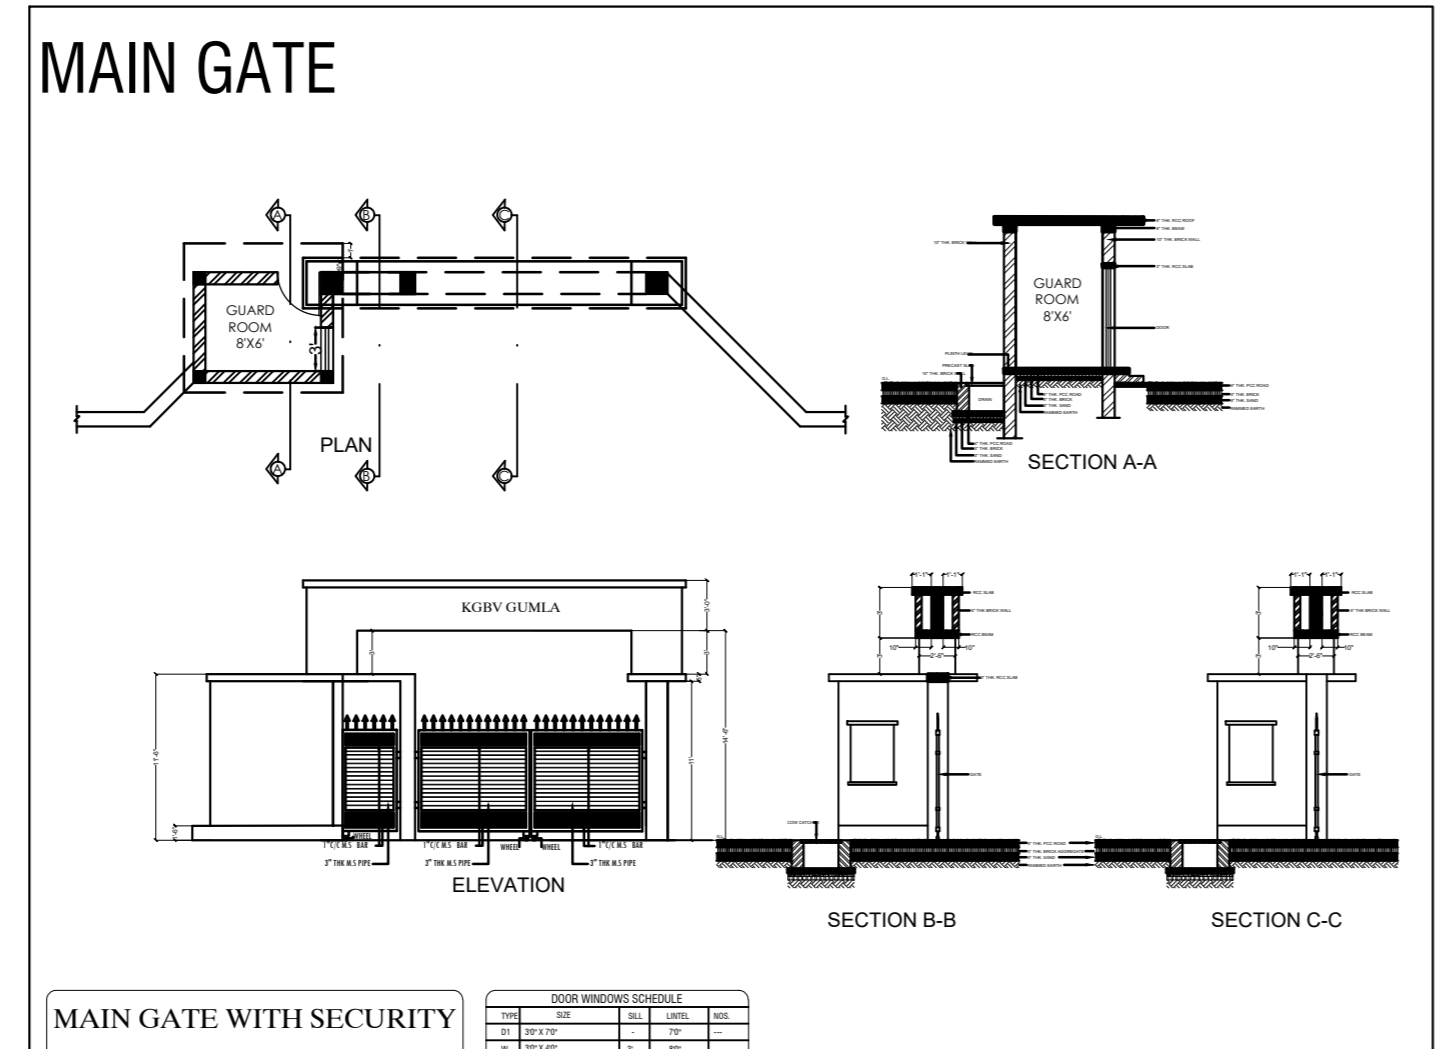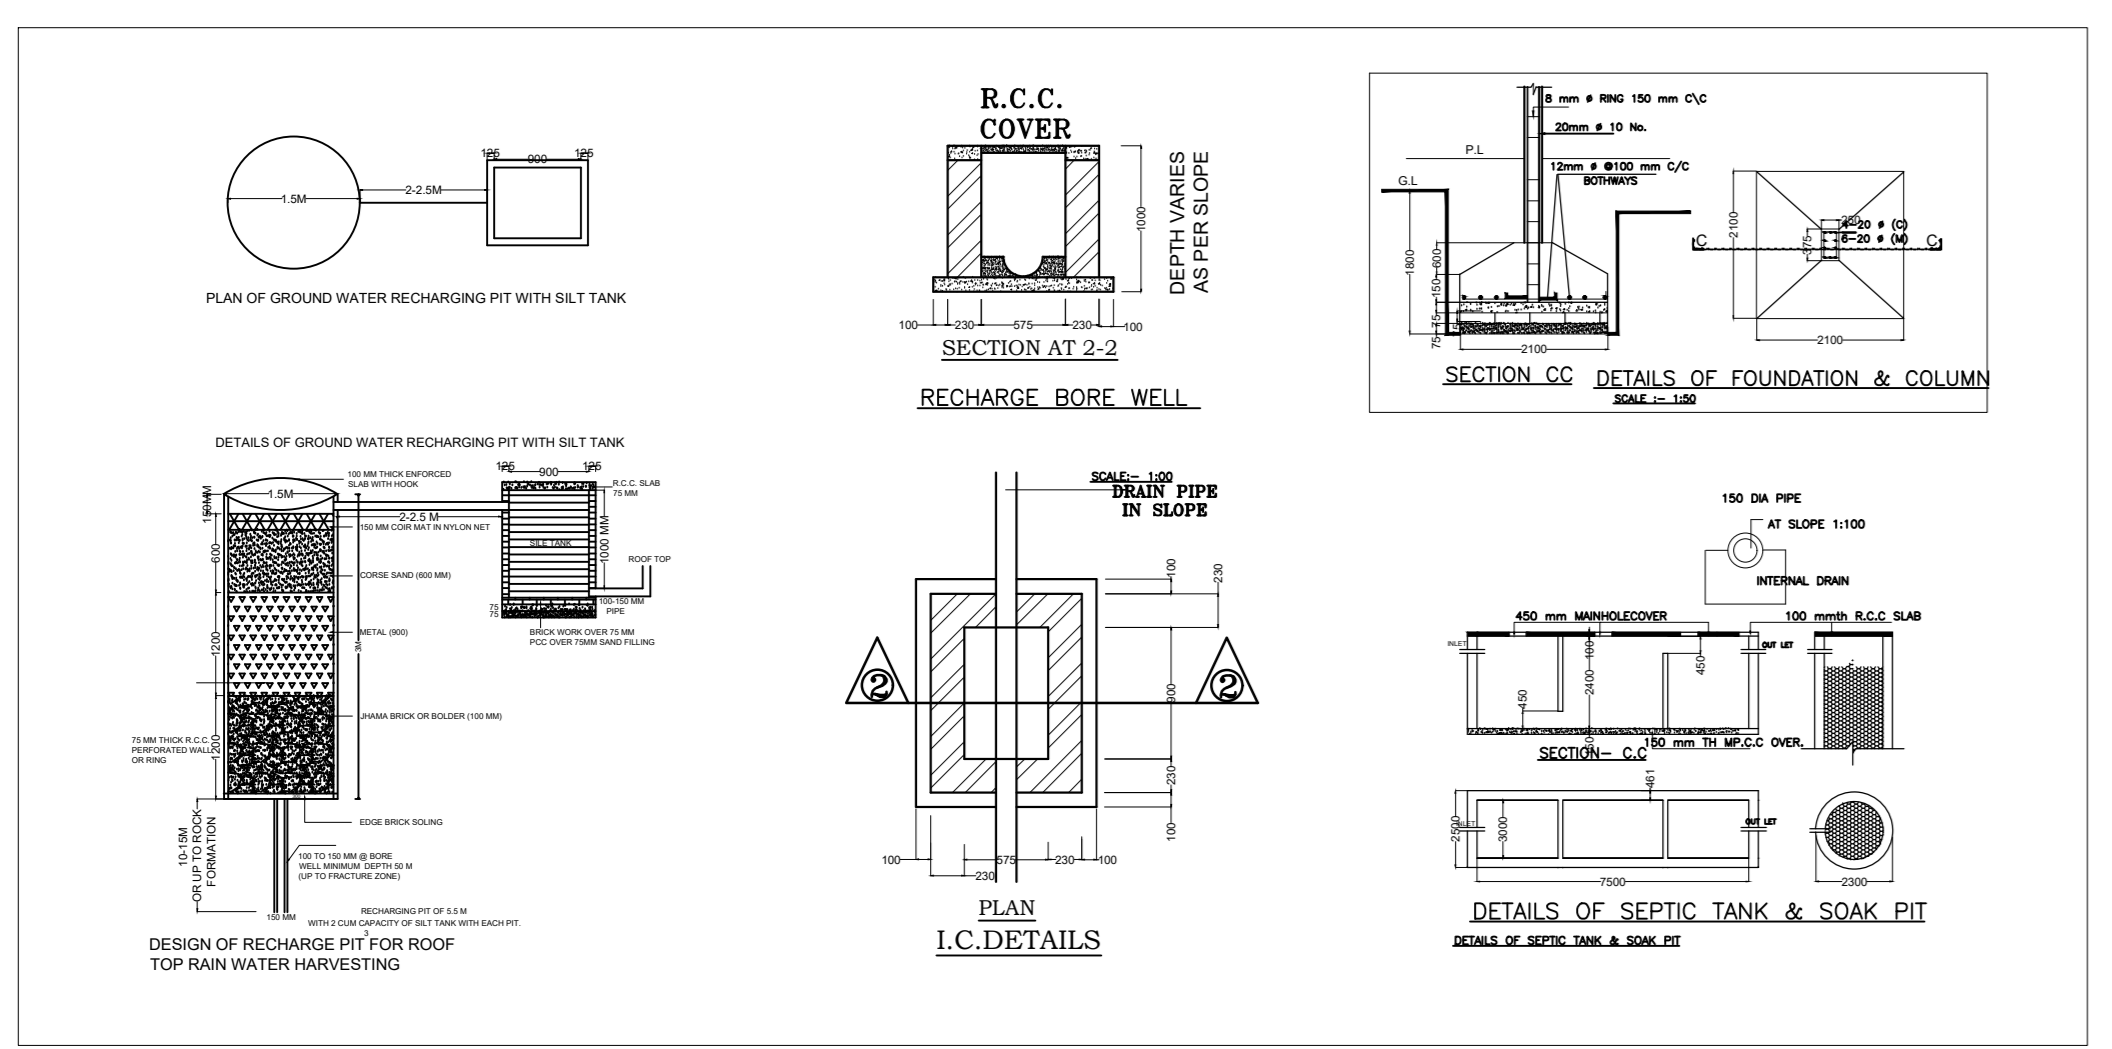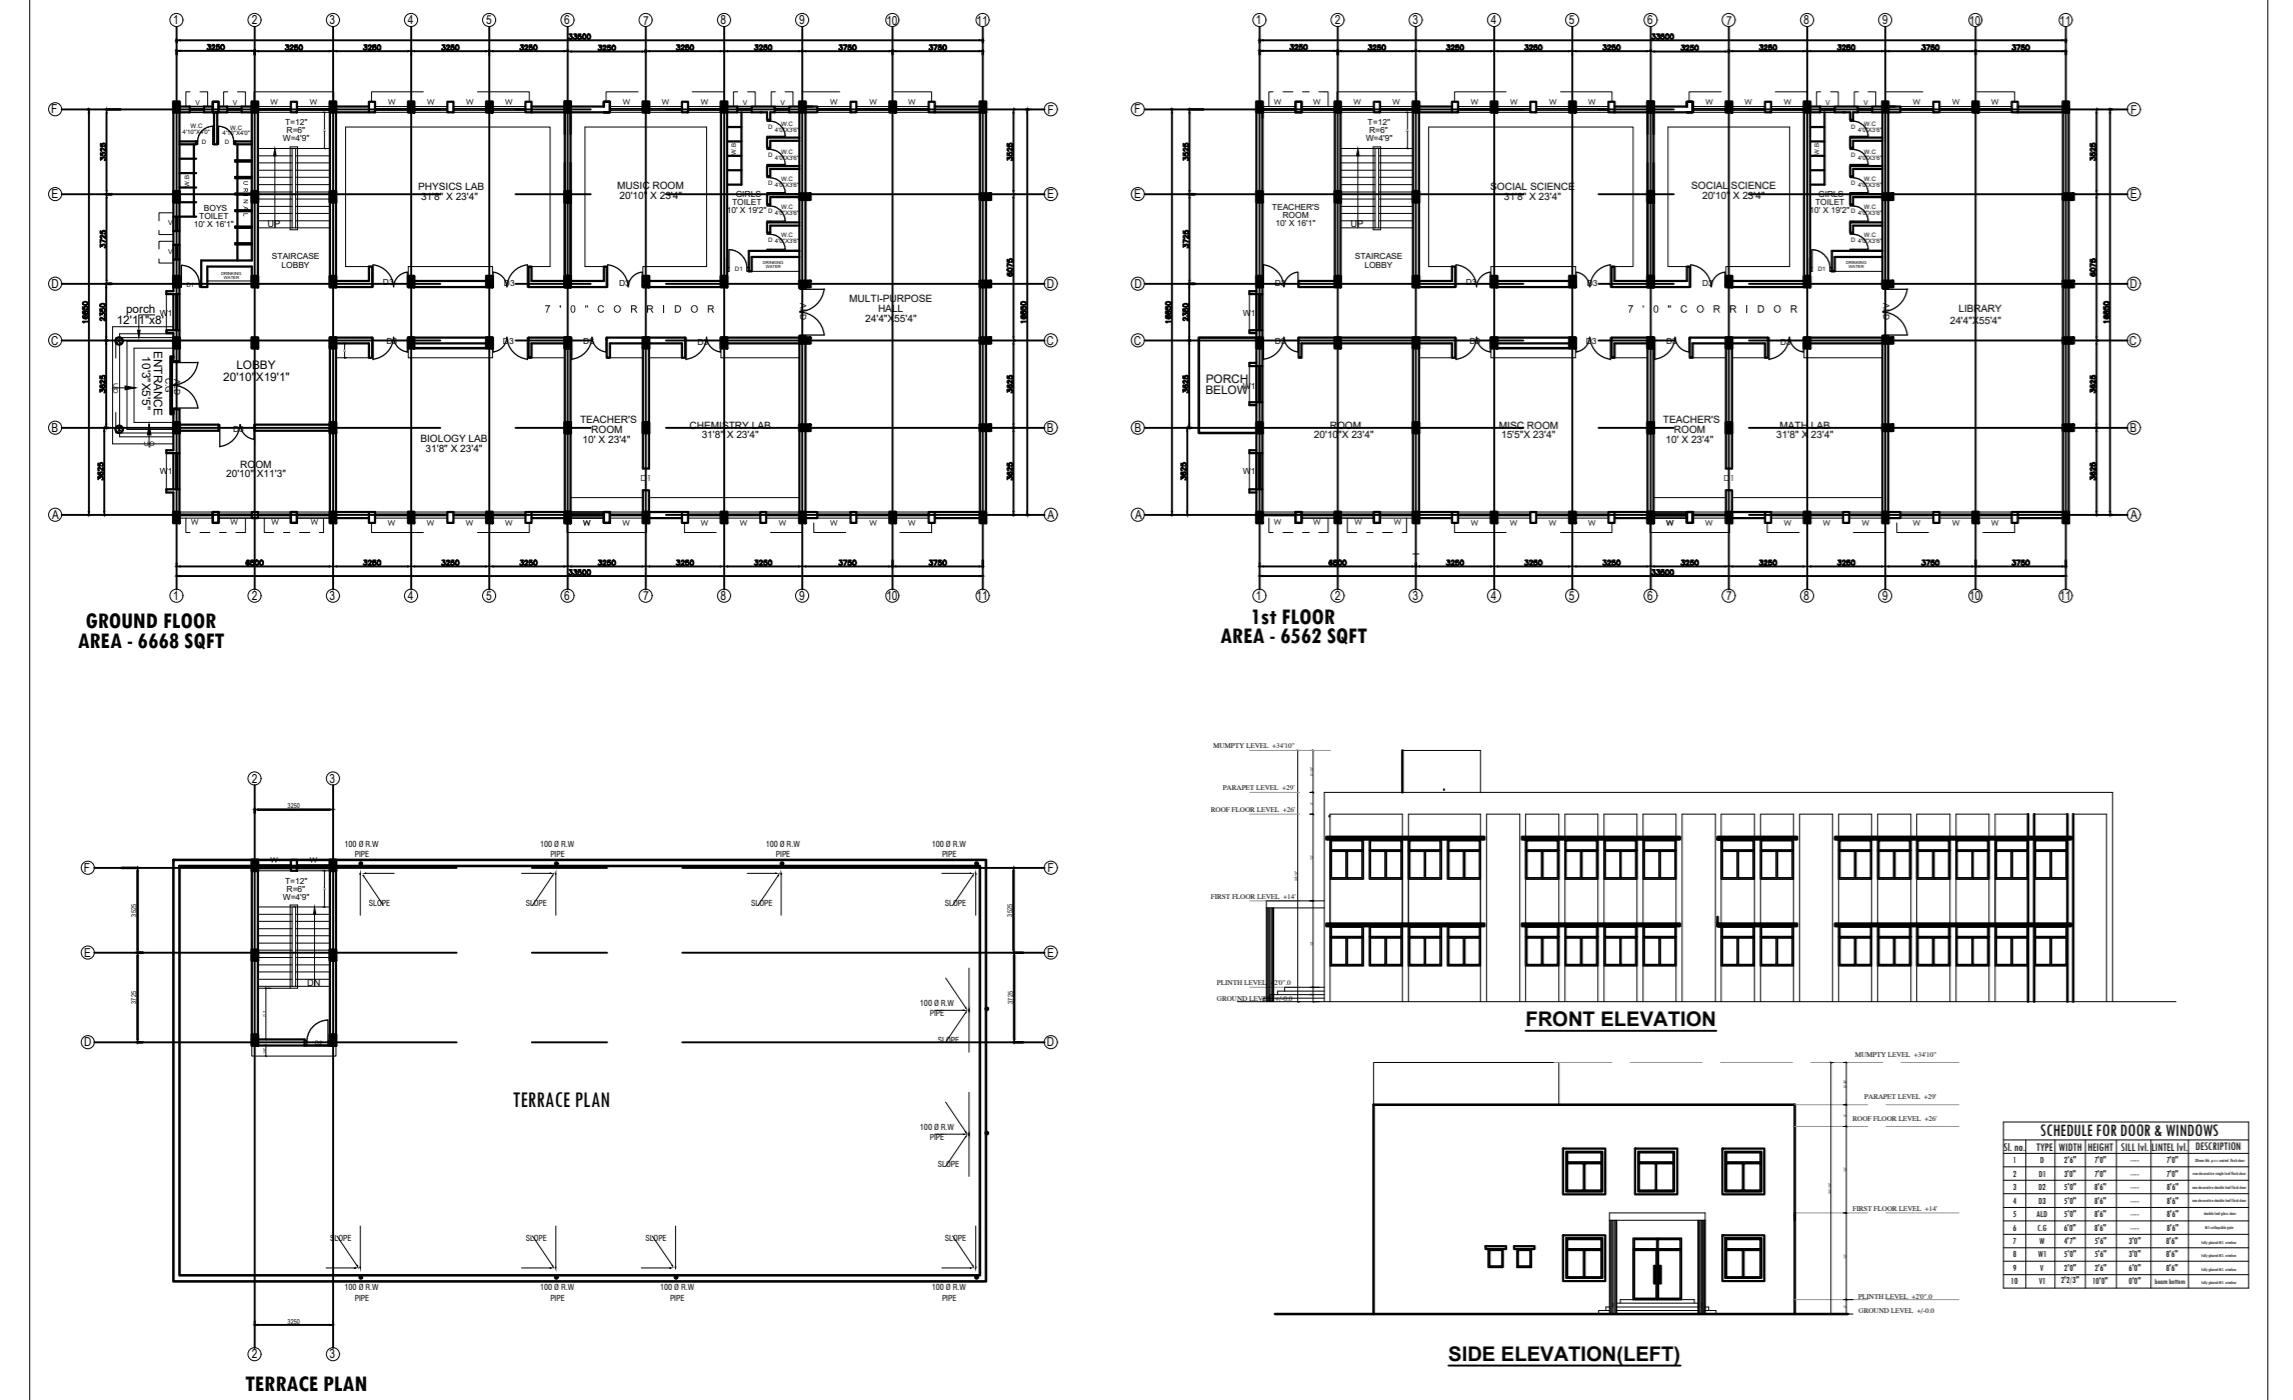

CLIENT:	JEPC
PROJECT TITLE:	RAJKIYA BALIKA +2 HIGH SCHOOL BARIYATU, RANCHI.
AT MAUJA - KHATA NO. - WARD NO. -	PLOT NO. - THANA NO. - DIST. - RANCHI, JHARKHAND.
AREA CALCULATION	
PLOT AREA = 355240 SQFT (8.15 ACRE)	
TOTAL BUILT UP AREA OF EXISTING BLOCK -1	AREA- 49843 SQ.FT
TOTAL BUILT UP AREA OF MULTIPURPOSE HALL	AREA- 4168 SQ.FT
TOTAL BUILT UP LAB BUILDING	AREA- 13230 SQ.FT
TOTAL BUILT UP MAIN GATE	AREA- 197 SQ.FT
TOTAL BUILT UP AREA- 67438 SQ.FT	

SITE PLAN