

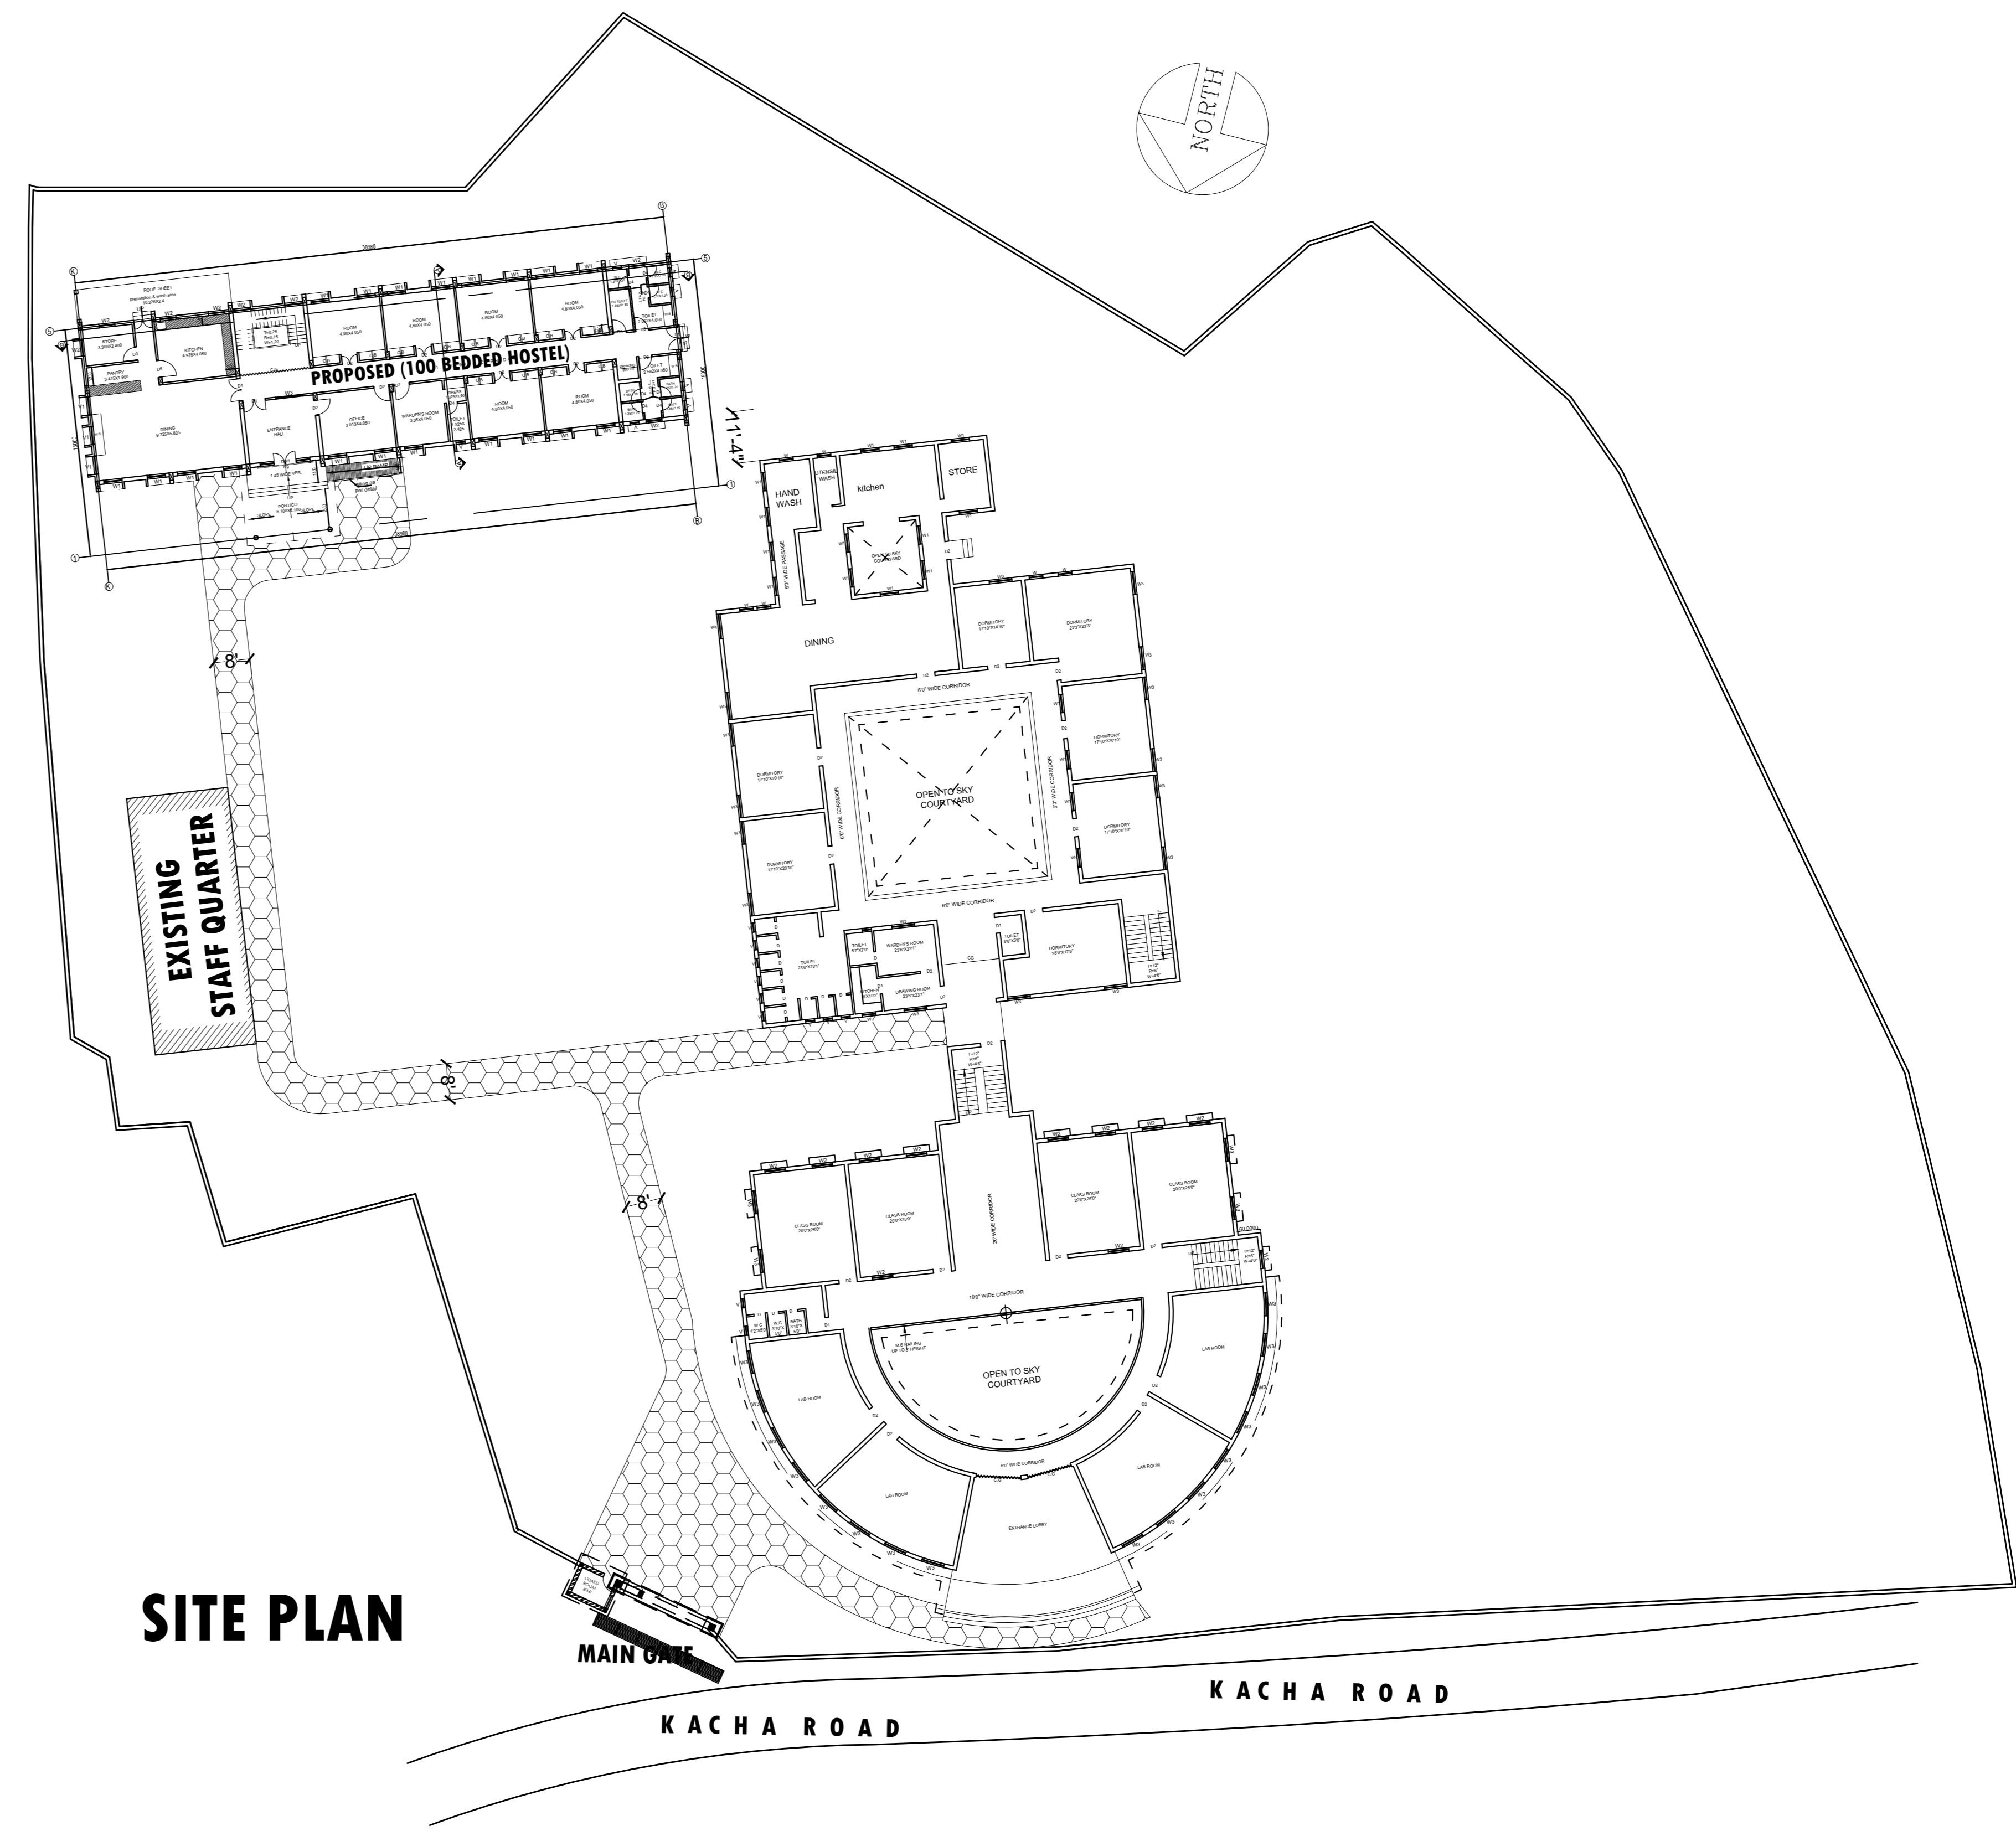
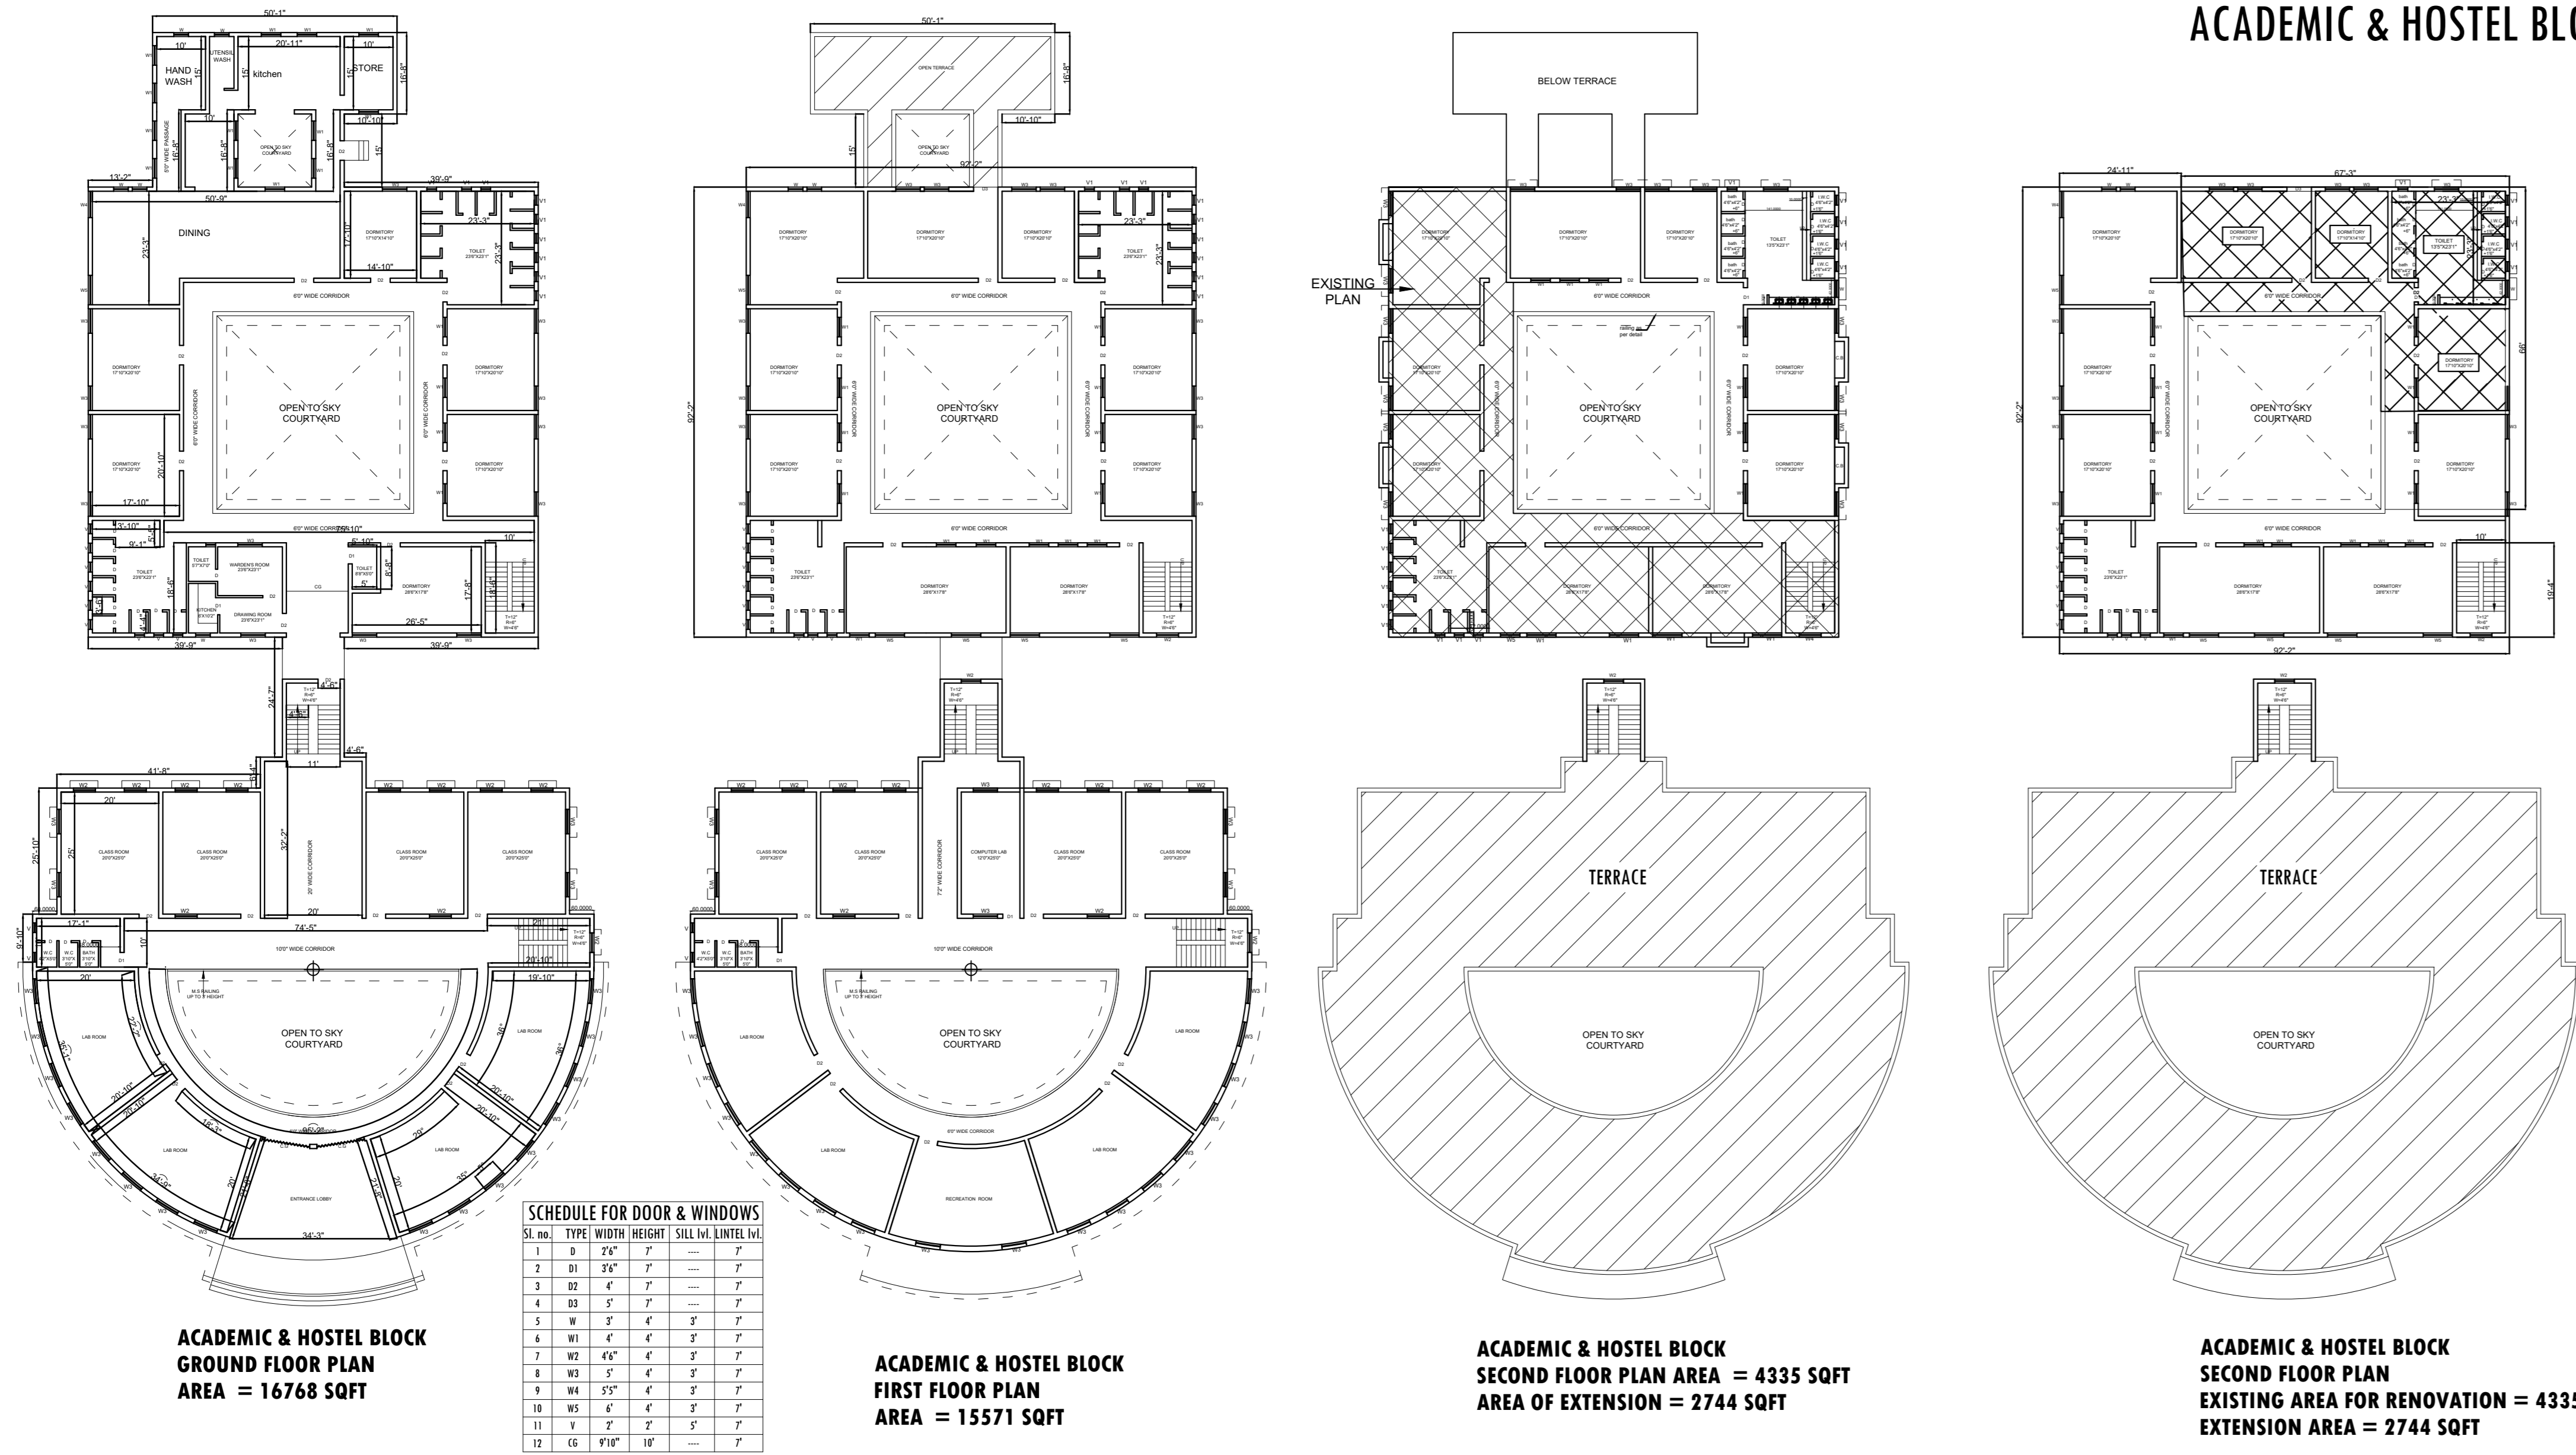


**ACADEMIC & HOSTEL BLOCK**

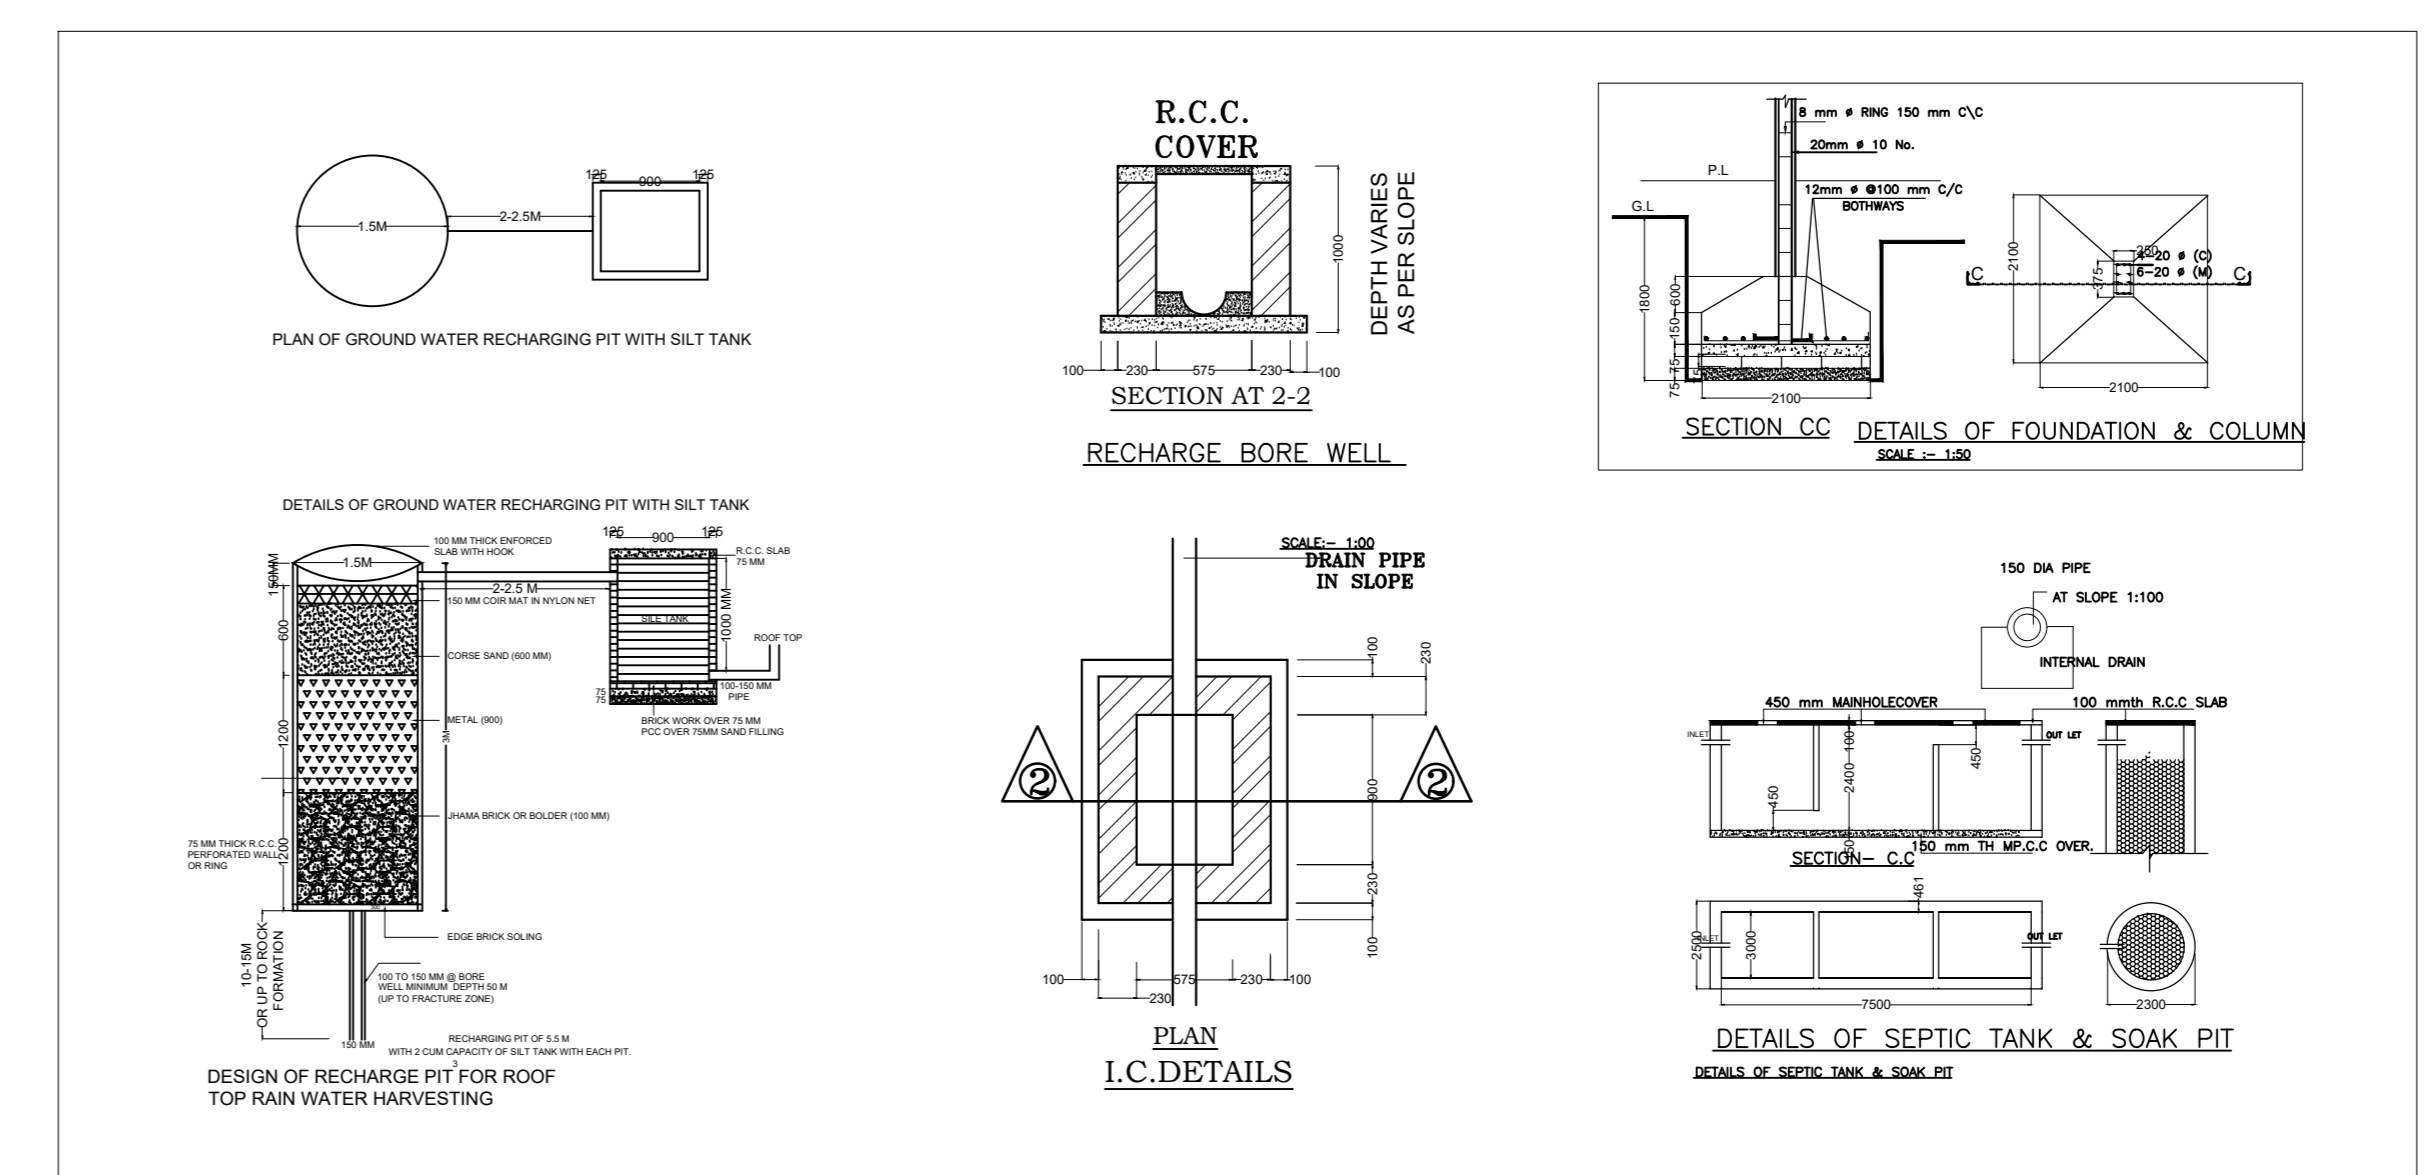


**SITE PLAN**


**PROPOSED 100 BEDDED HOSTEL**

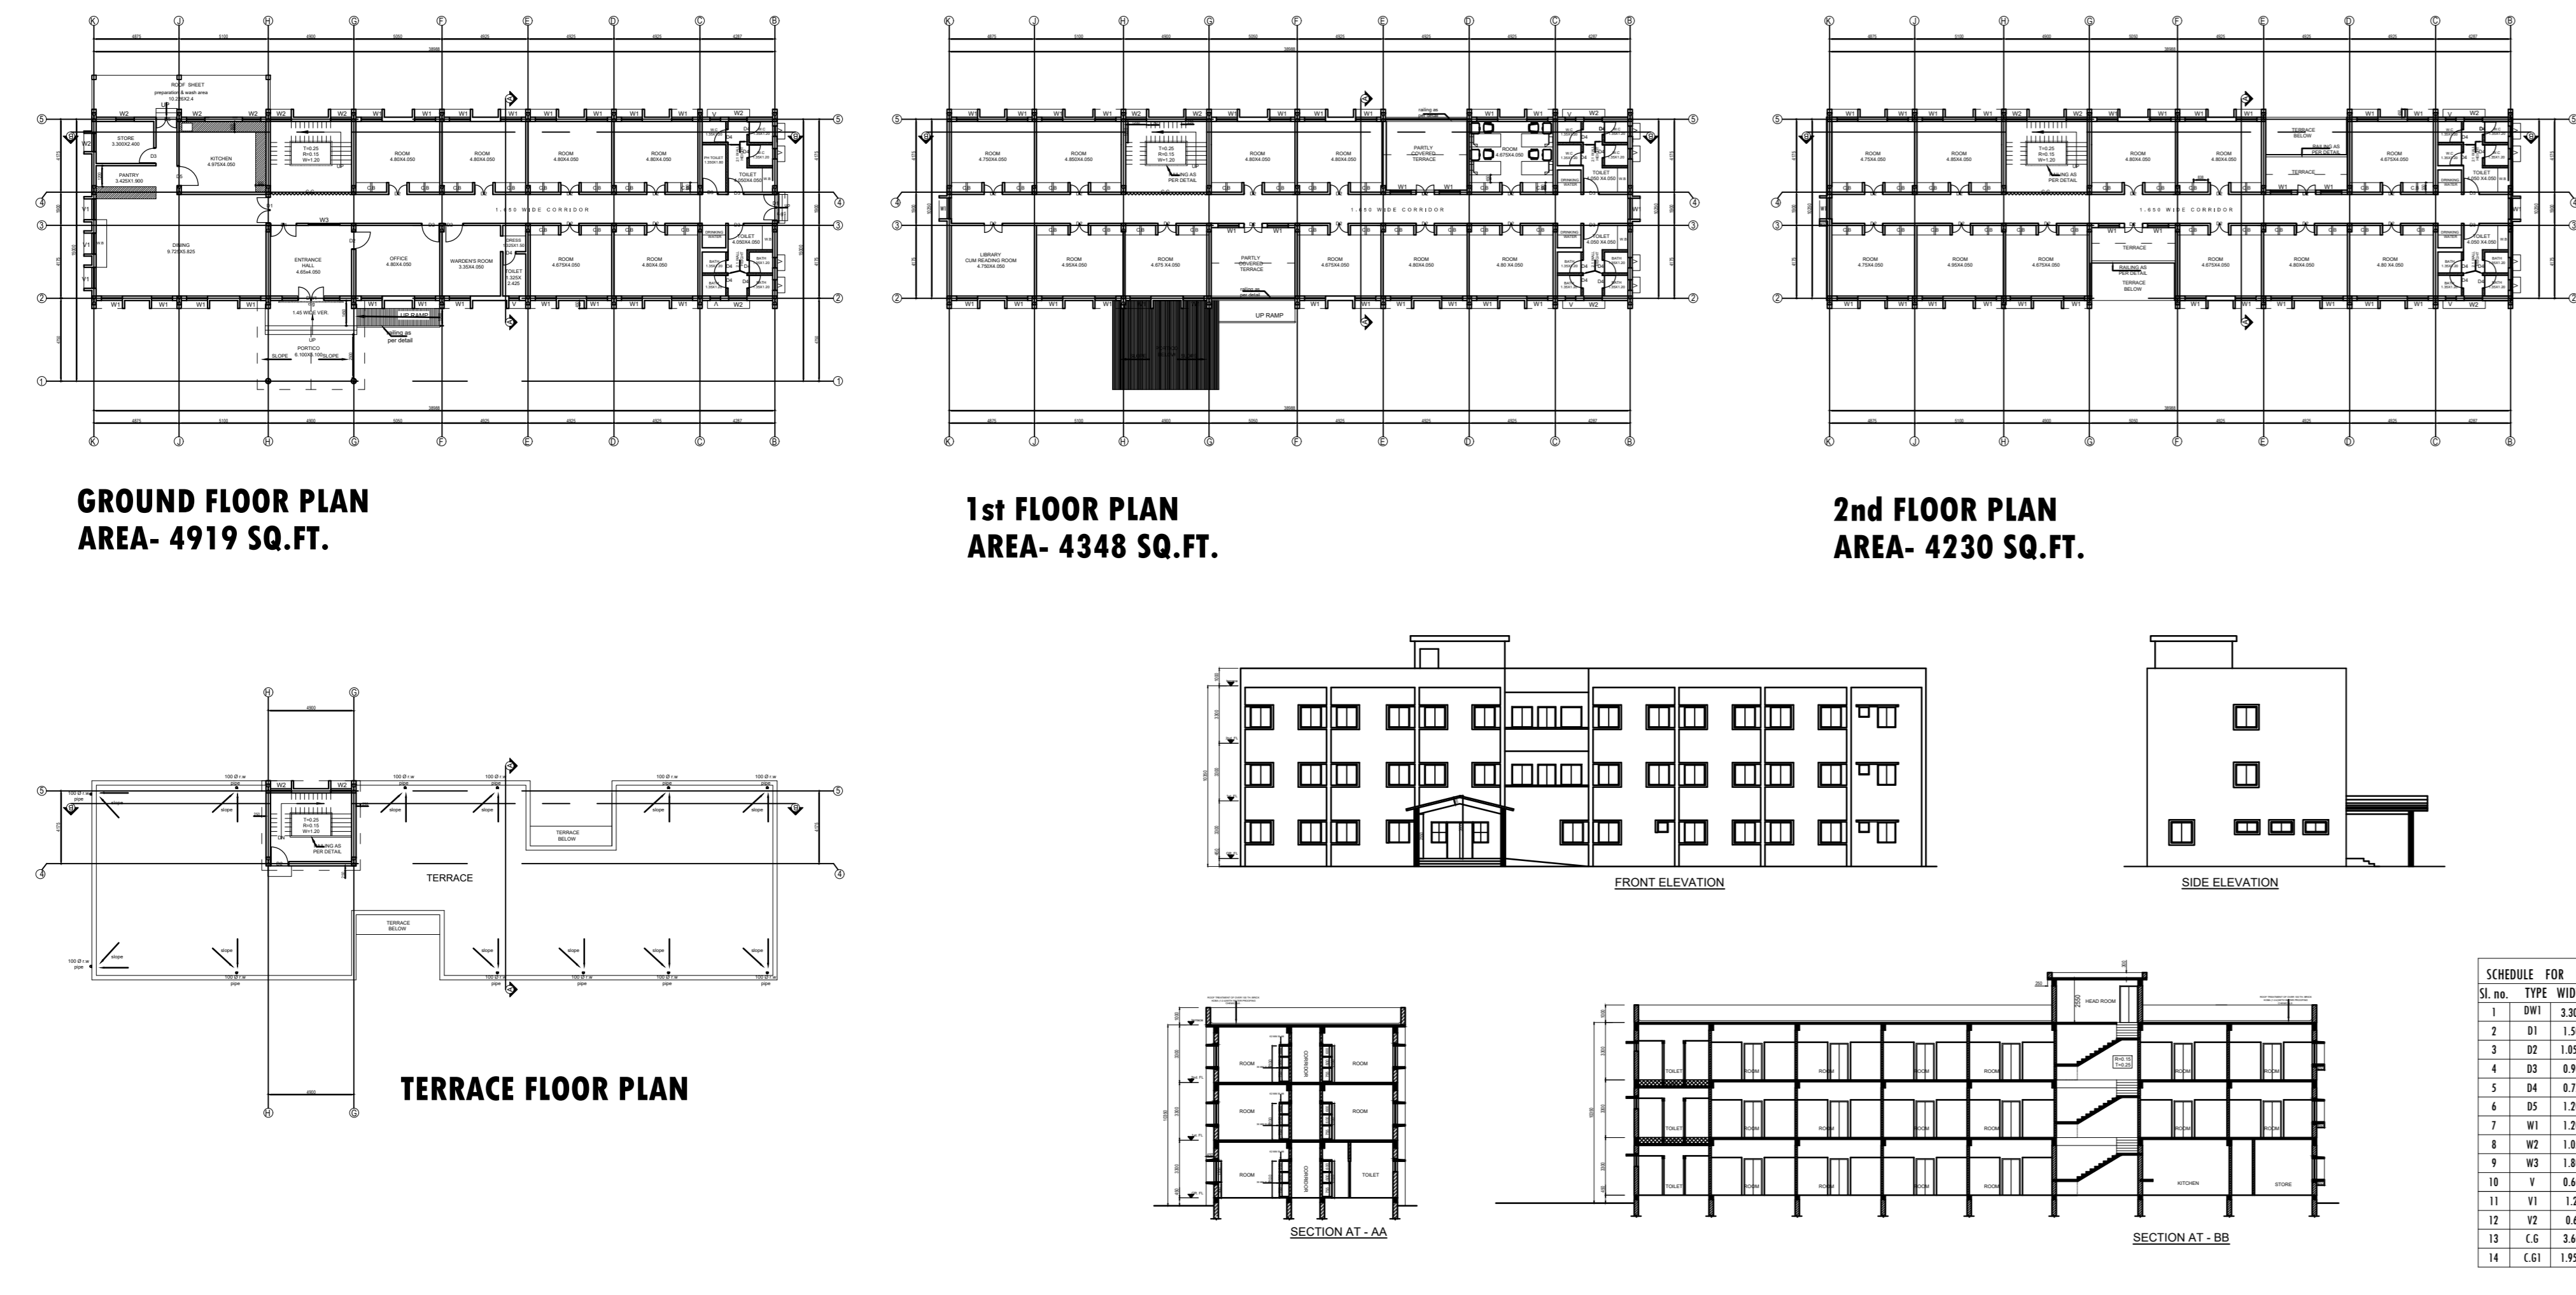

**MAIN GATE**

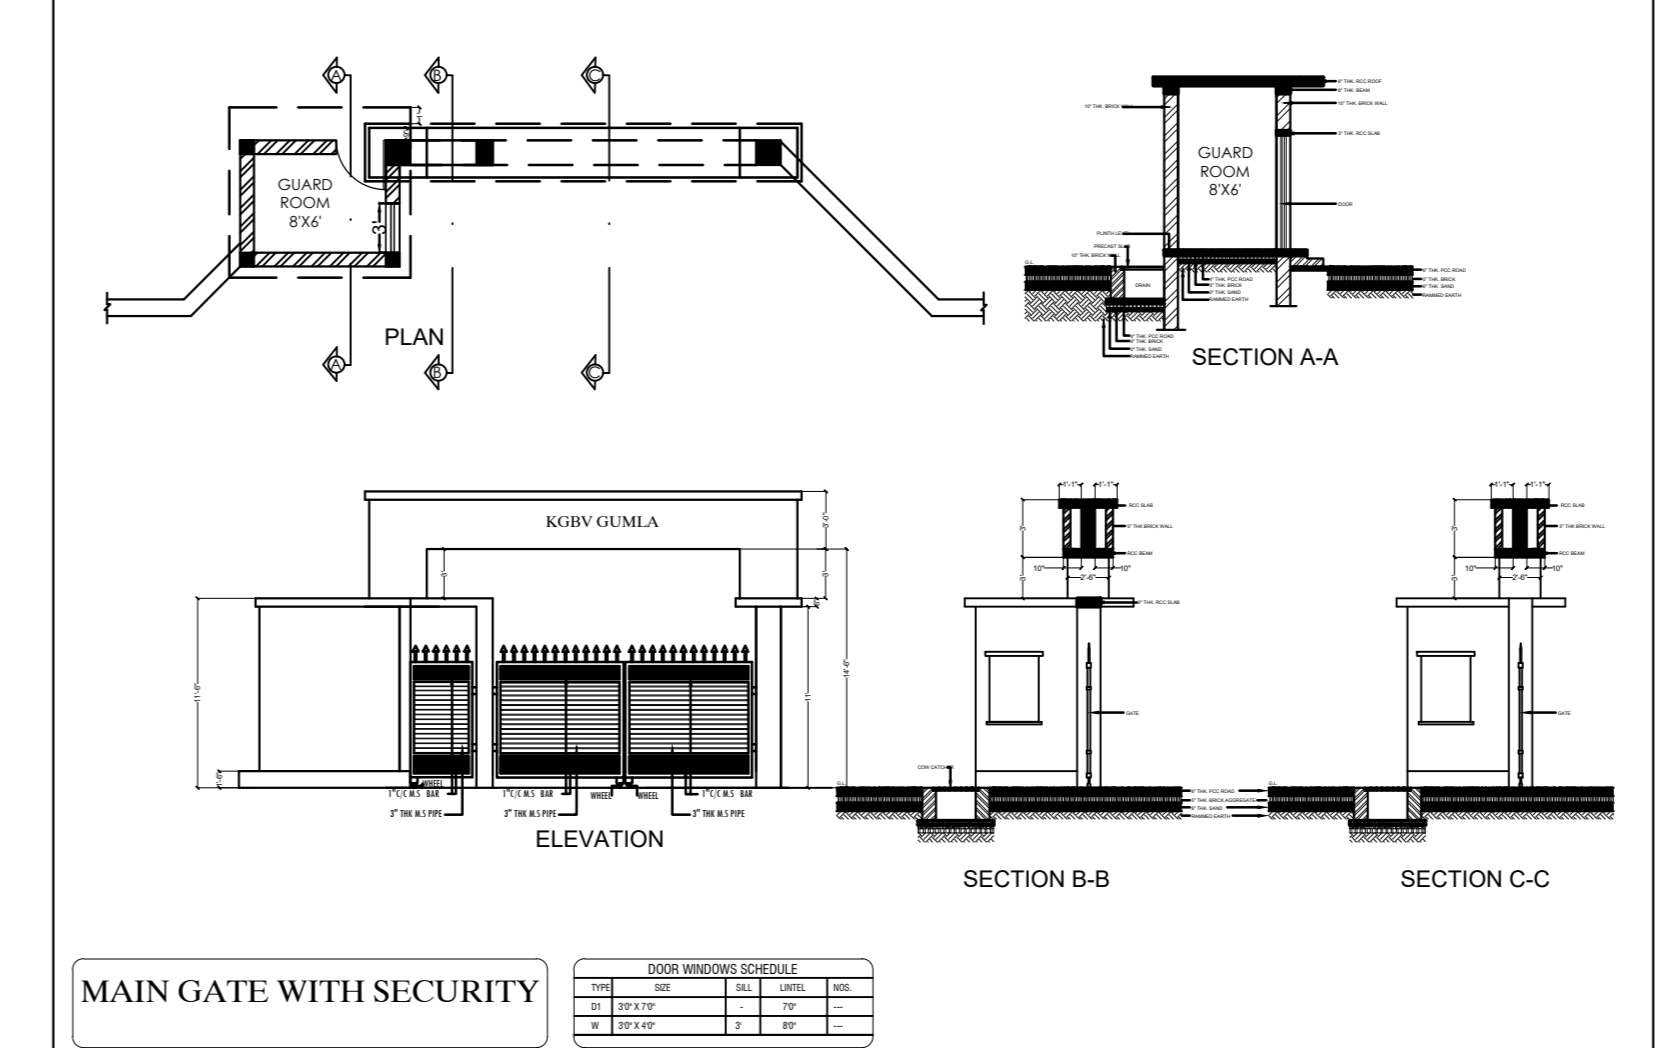

**EXISTING STAFF QUARTER**

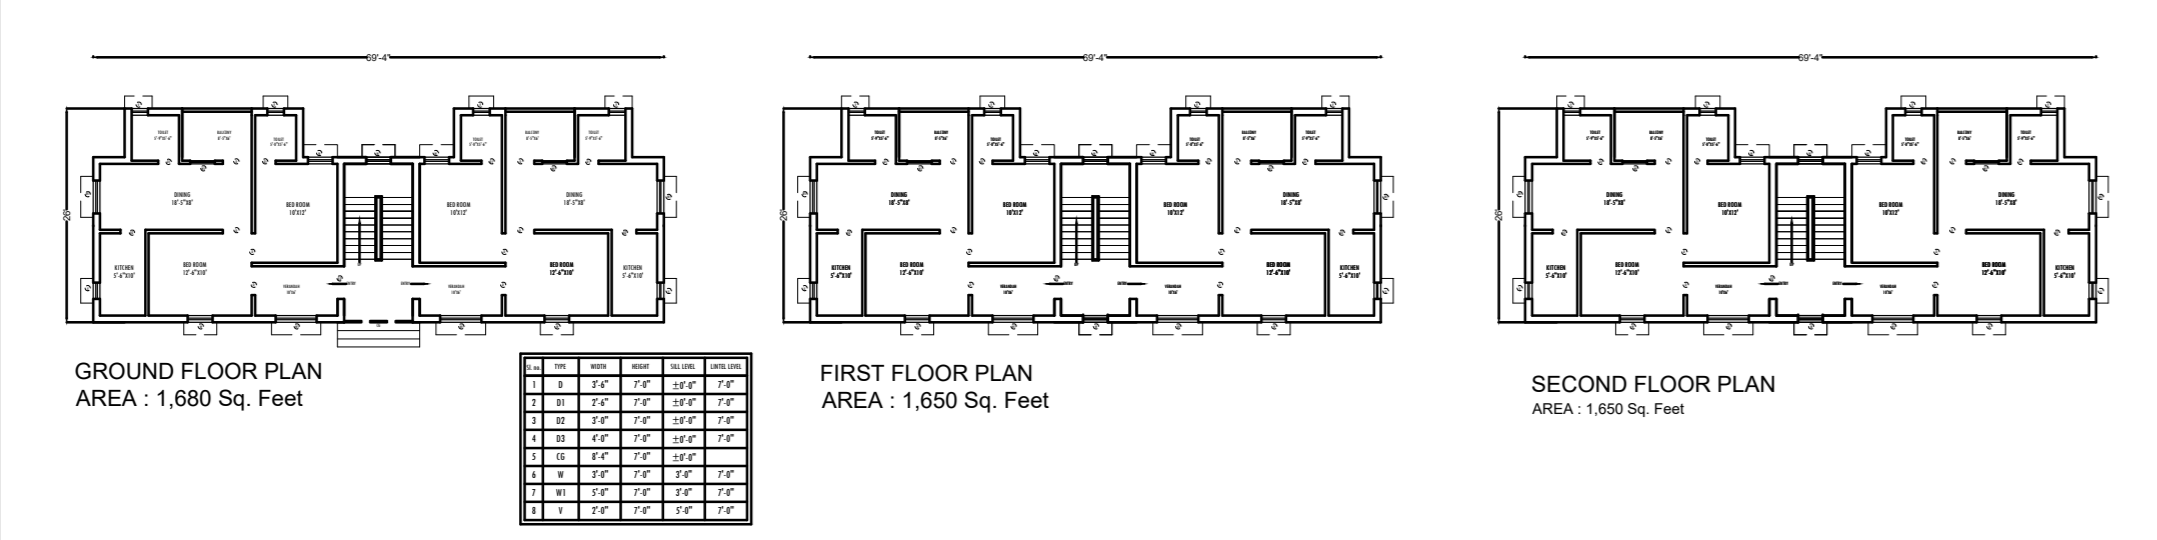

CLIENT :	<b>JEPC</b>
PROJ. TITLE :	<b>KGBV SARAIKELA</b> AT MAUJA - PLOT NO.- KHATA NO.- THANA NO.- WARD NO.- DIST- SARAIKELA, JHARKHAND.
<b>AREA CALCULATION</b>	
PLOT AREA = 111140 SQFT (2.55 ACRES)	
<b>TOTAL BUILT UP AREA OF EXTENSION ACADEMIC &amp; HOSTEL BLOCK</b>	AREA- 46497 SQ.FT
<b>TOTAL BUILT UP AREA OF PROPOSED 100 BEDDED HOSTEL</b>	AREA- 13497 SQ.FT
<b>TOTAL BUILT UP AREA OF EXISTING STAFF QUARTER</b>	AREA- 4980 SQ.FT
<b>TOTAL BUILT UP AREA OF MAIN GATE</b>	AREA- 197 SQ.FT
<b>TOTAL BUILT UP AREA- 65171 SQ.FT</b>	