
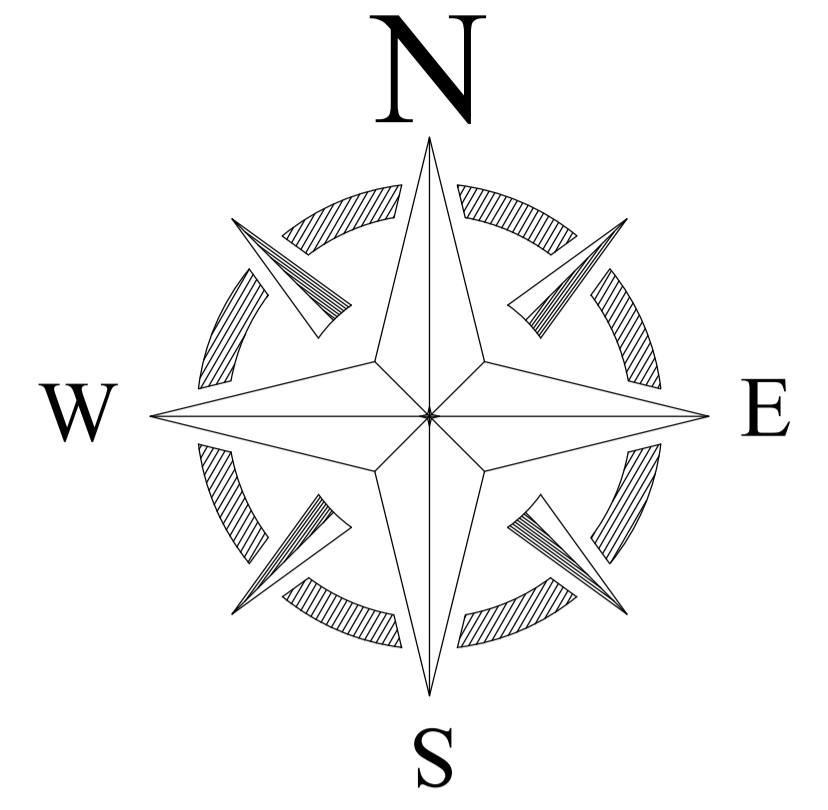


# PROPOSED SITE PLAN OF SCHOOL

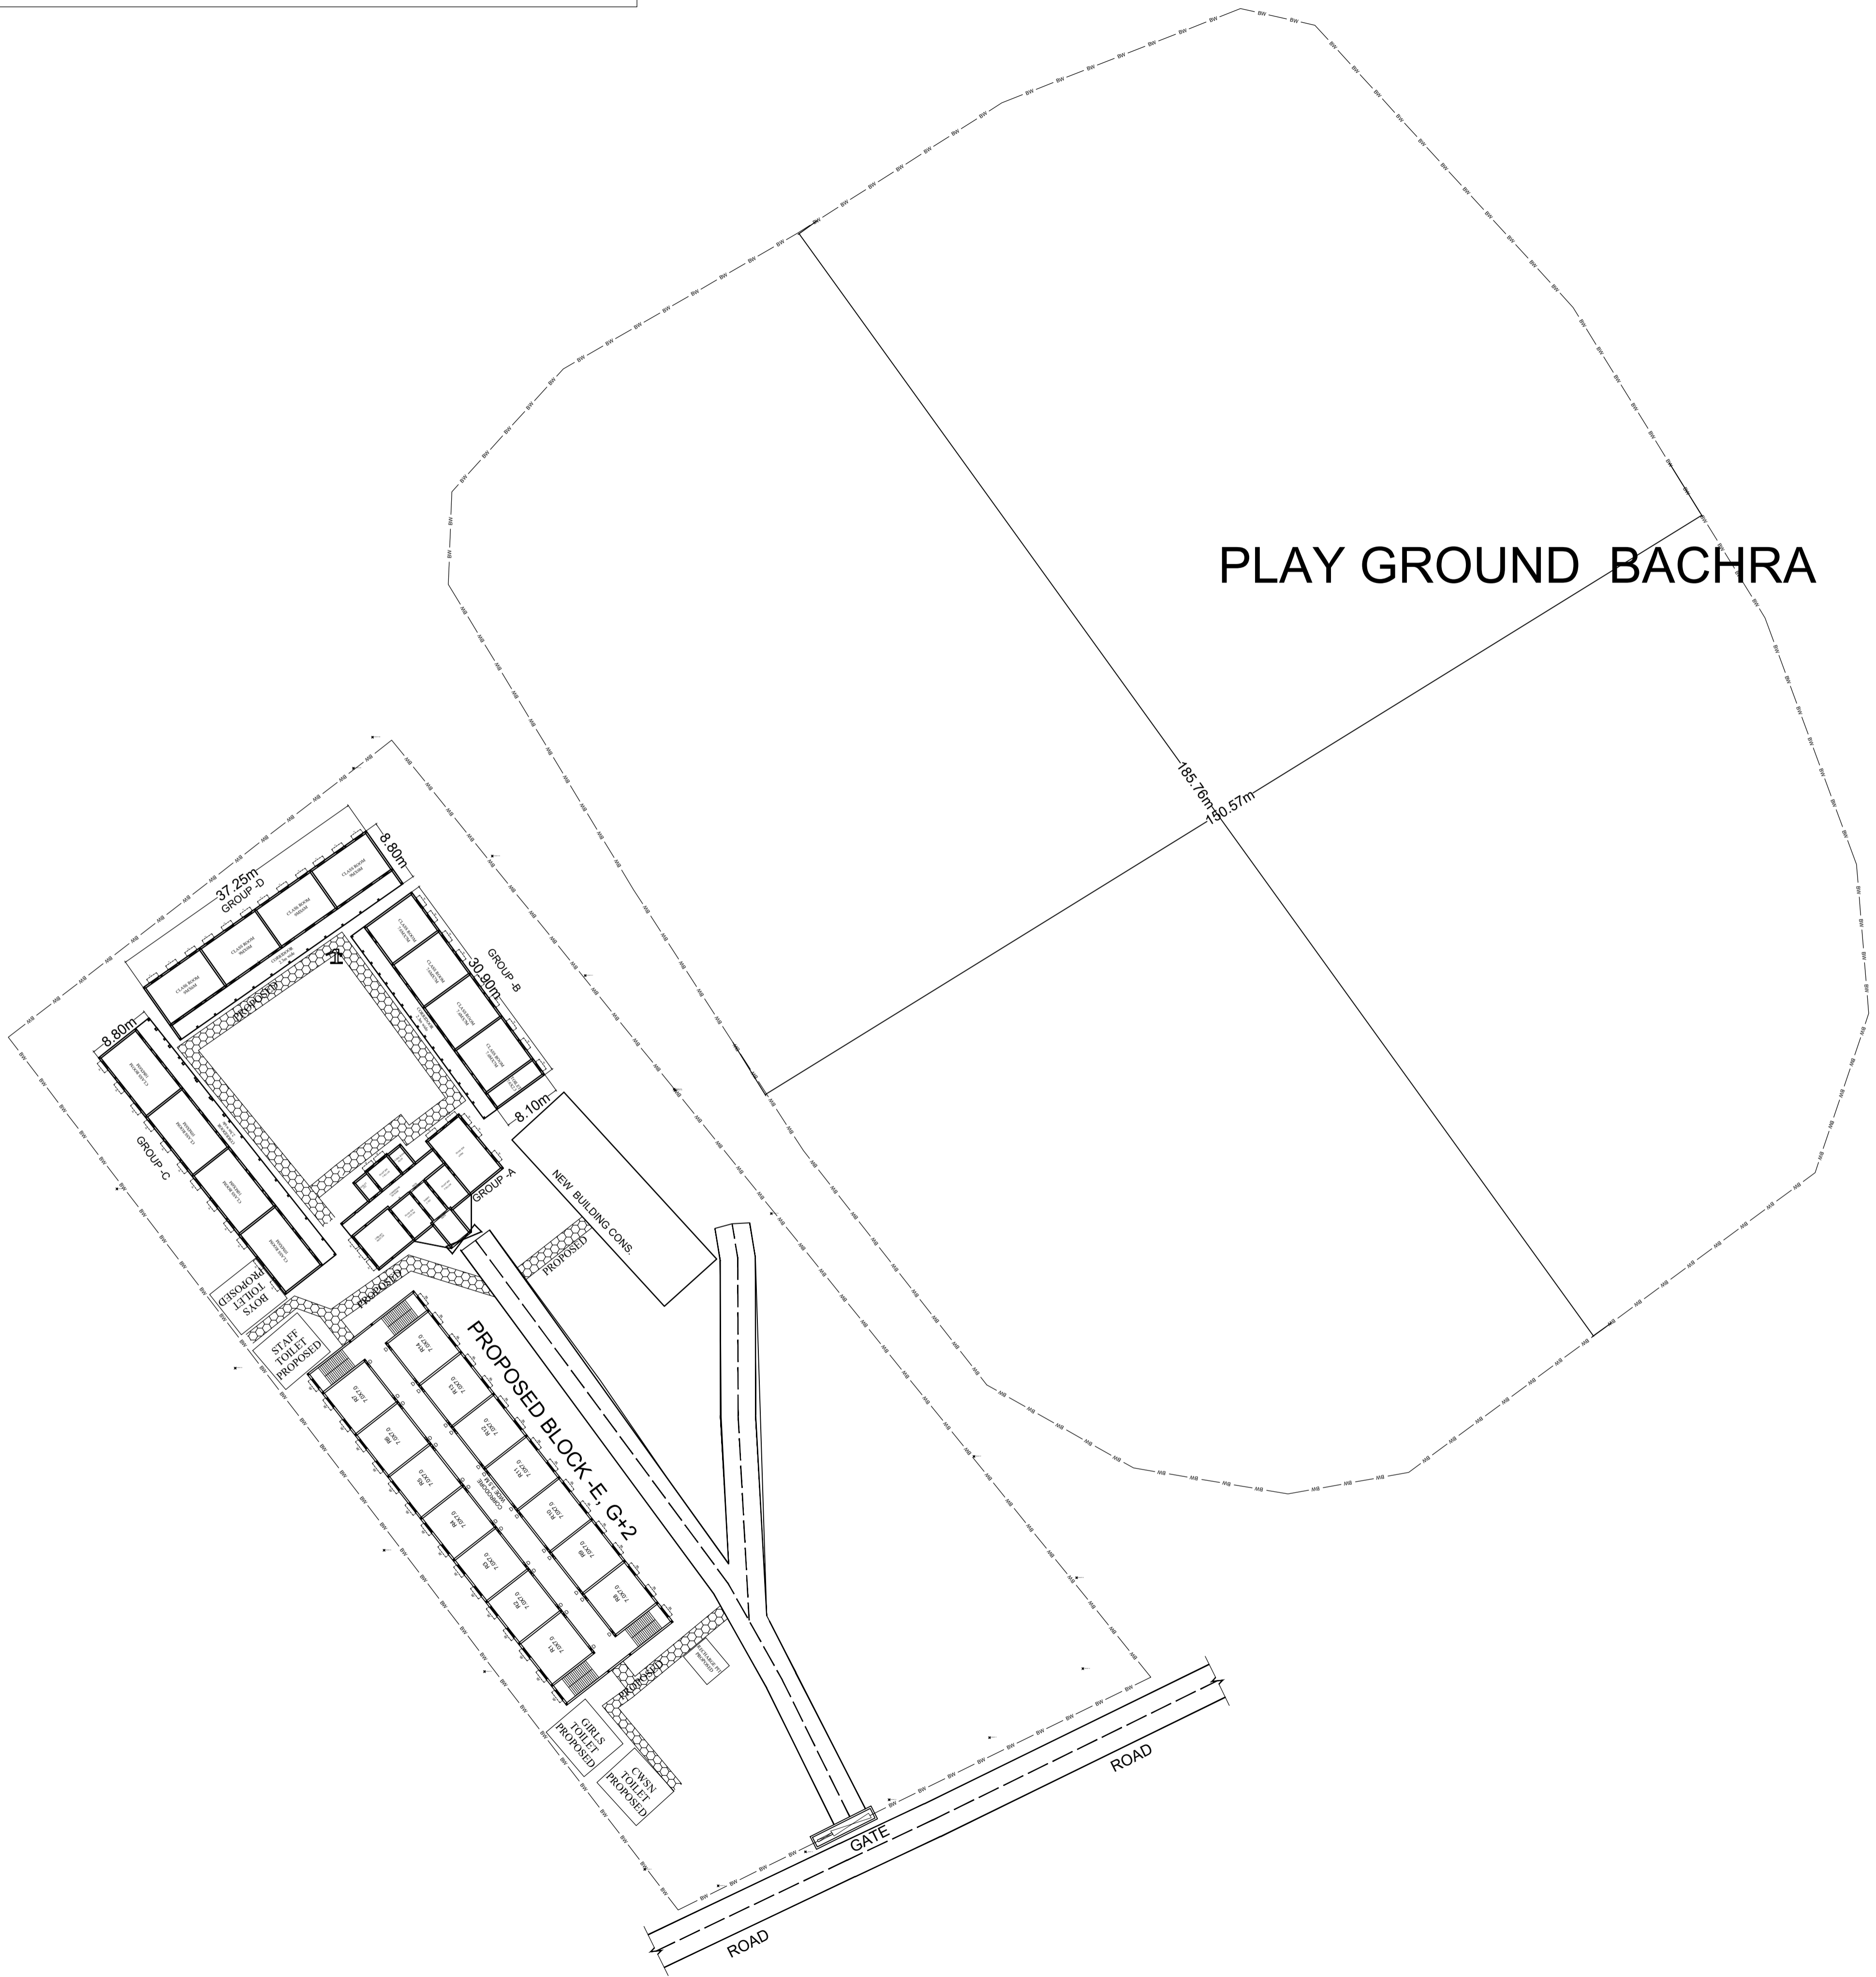

## LEGENDS

BLOCK NO	BLOCK NAME	AREA(In m)	TYPE
1	BLOCK - A	244.0	G. FLOOR
2	BLOCK - B	318.2	G. FLOOR
3	BLOCK - C	363.0	G. FLOOR
4	BLOCK - D	327.8	G. FLOOR

PROPOSED DRAWING

CONSULTANT : **MaRS** Planning & Engineering Services Pvt. Ltd.  
 287/C Yash Padm Beside Hill Top Motors Ashok Nagar,  
 Ranchi- 834002, Jharkhand, India.  
[Jharkhand@marsconsultancy.com](mailto:Jharkhand@marsconsultancy.com)

TITLE : - HIGH SCHOOL BACHRA
BLOCK : TANDWA
FORWARDED BY : MaRS