



PROPOSED SITE PLAN OF SCHOOL

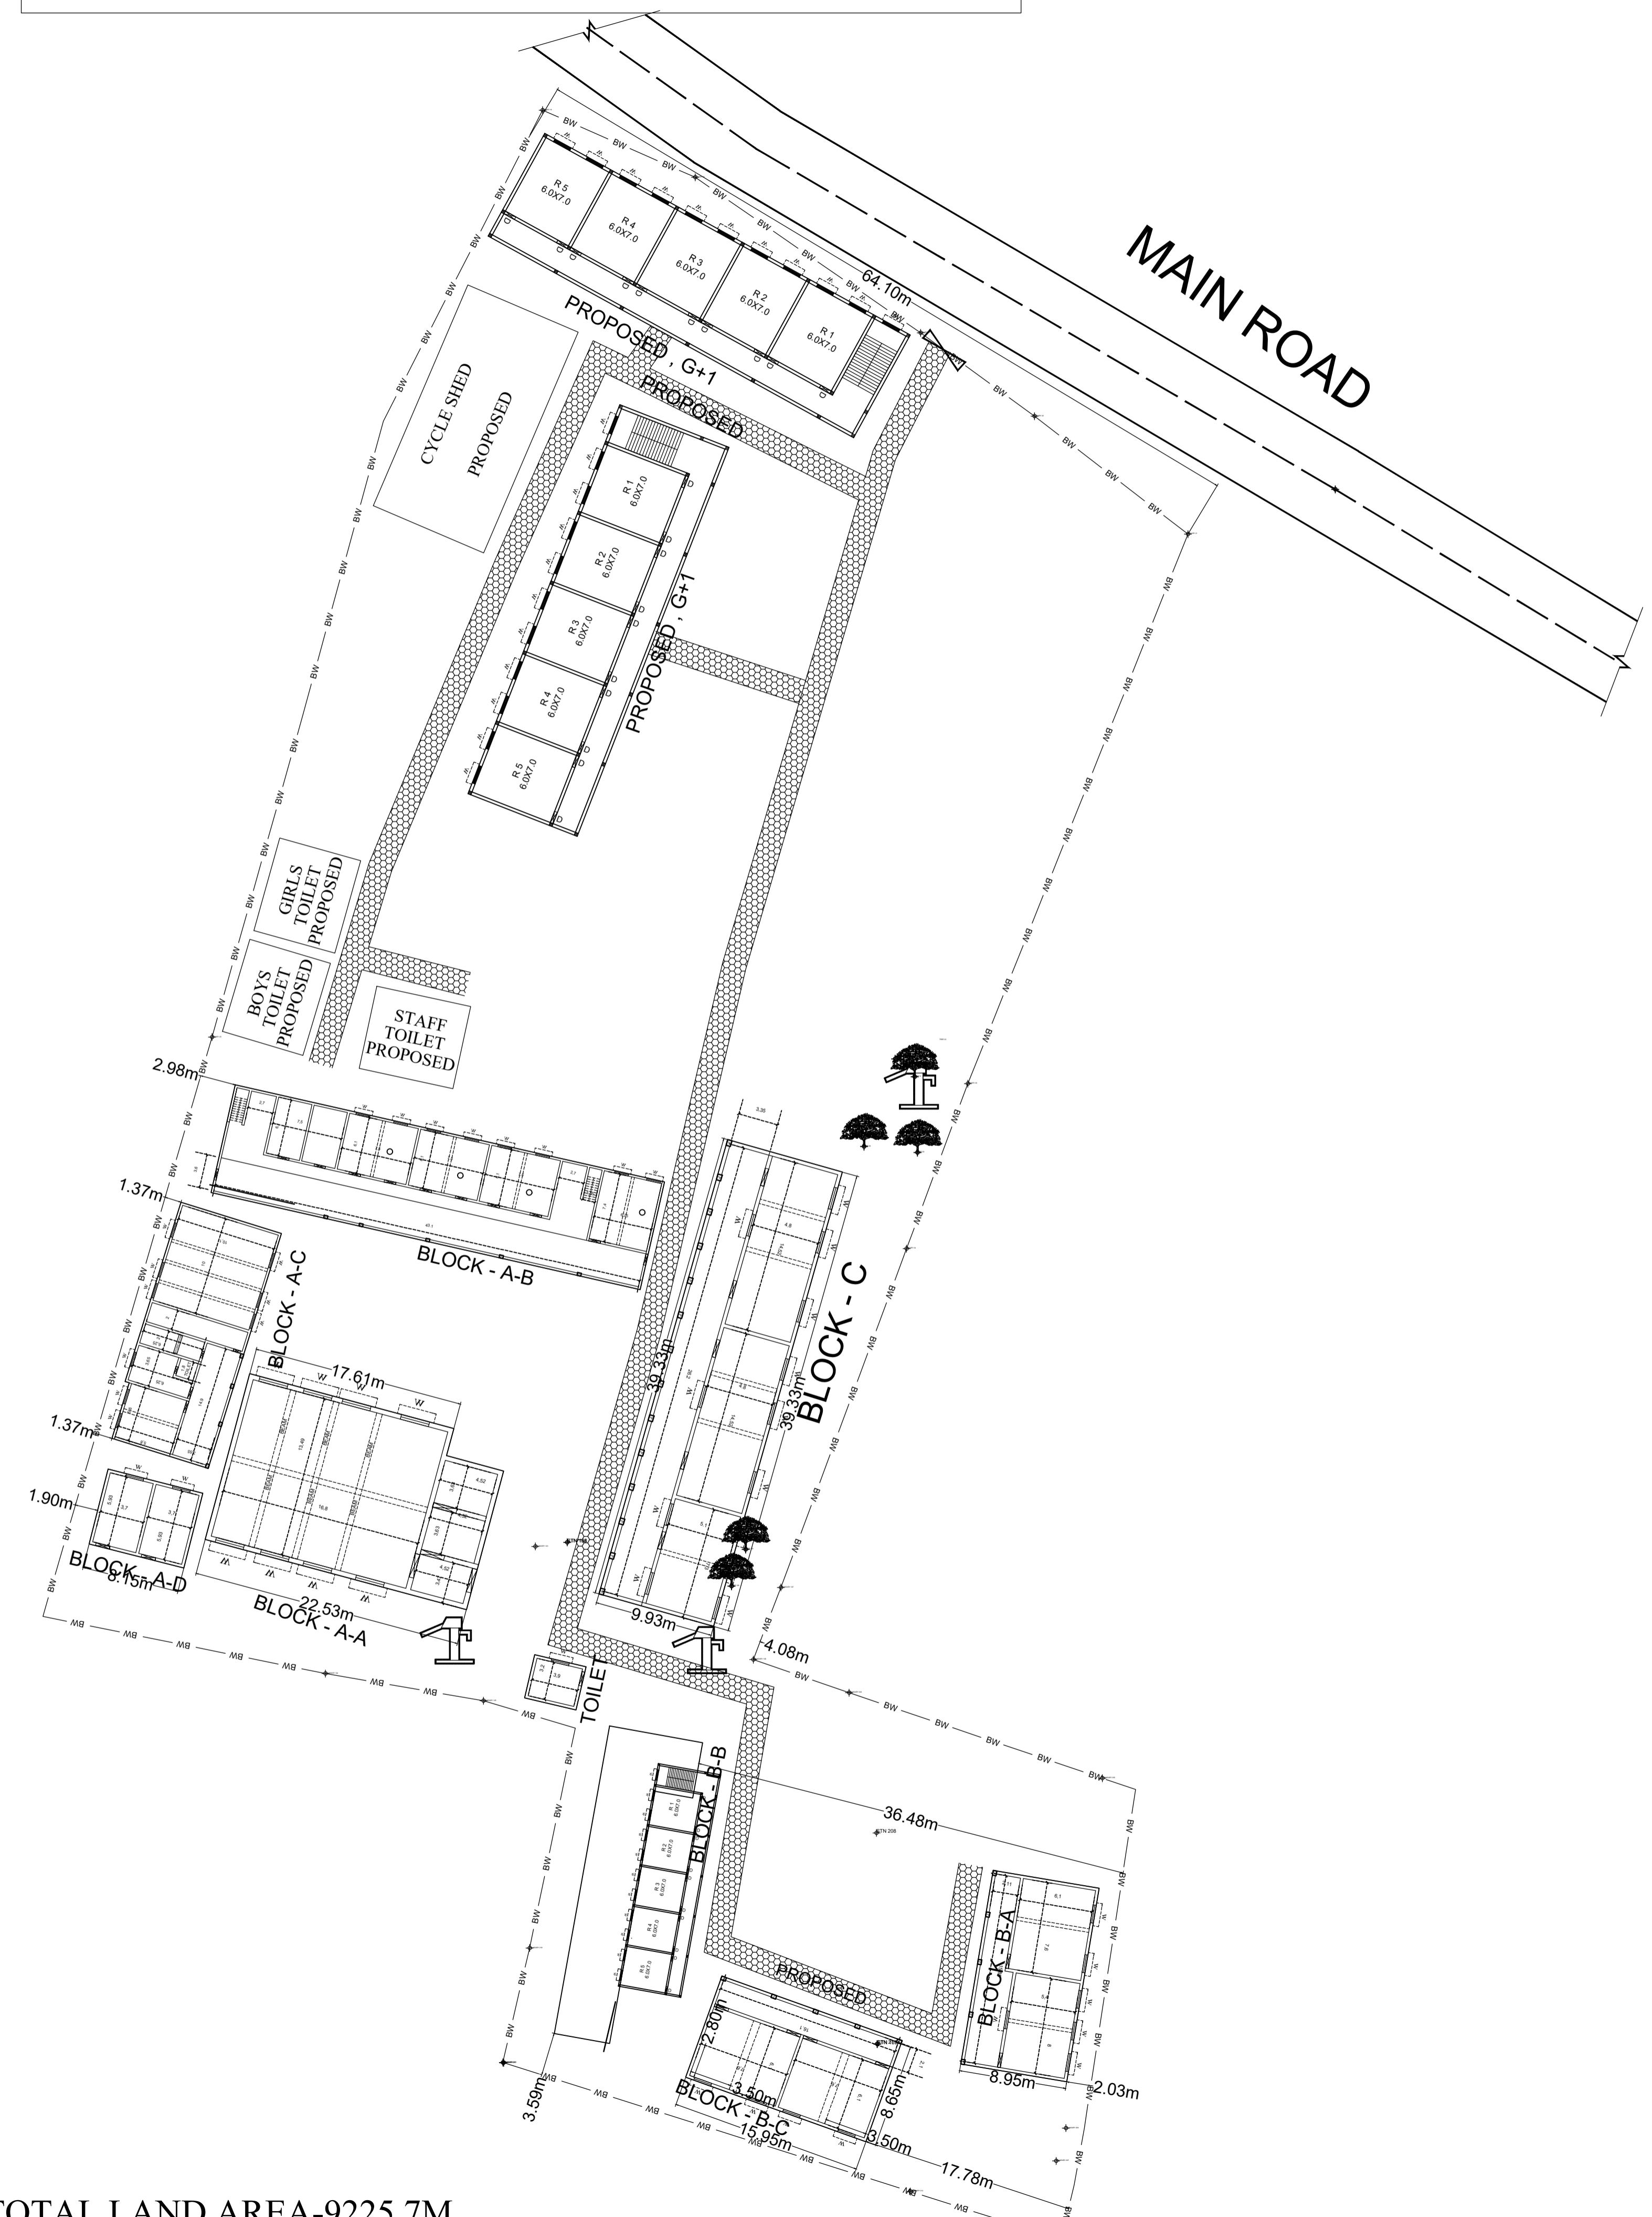

TOTAL LAND AREA-9225.7M

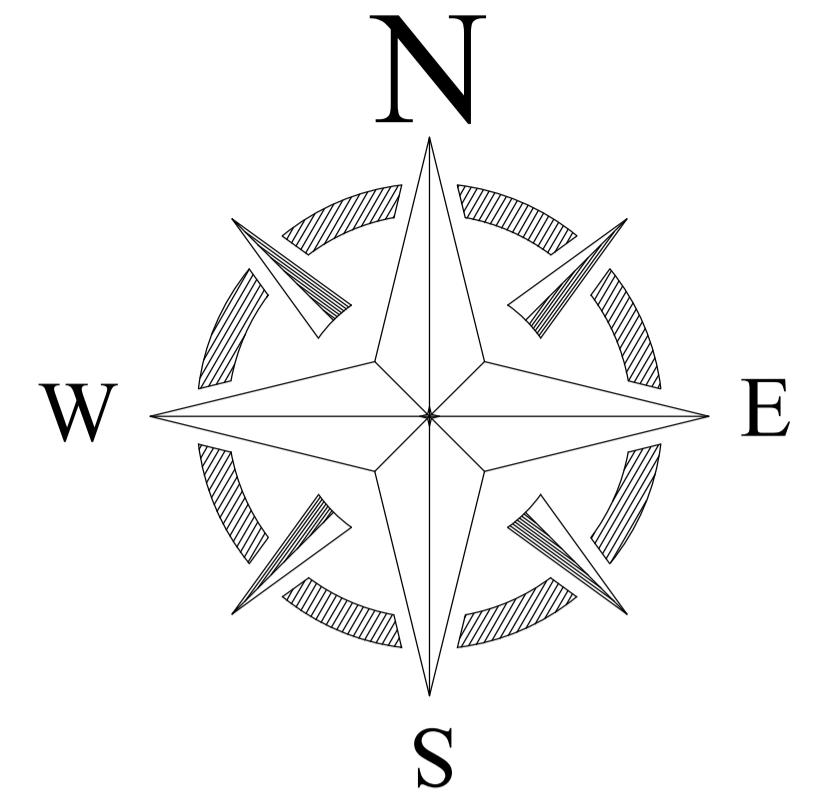

LEGENDS

BLOCK NO	BLOCK NAME	AREA(In m)	TYPE
1	BLOCK - A-A	237.8	G+1 FLOOR
2	BLOCK - A-B	1100.8	G+1 FLOOR
3	BLOCK - A-C	553.2	G+1 FLOOR
4	BLOCK - A-D	52.4	G. FLOOR
5	BLOCK - C	253.6	G.FLOOR
6	BLOCK - B-A	146.3	G. FLOOR
7	BLOCK - B-B	136.9	G. FLOOR
8	BLOCK - B-C	142.7	G. FLOOR
9	TOILET	16.2	G. FLOOR

CONSULTANT :



MaRS Planning & Engineering Services Pvt. Ltd.
 287/C Yash Padm Beside Hill Top Motors Ashok Nagar,
 Ranchi- 834002, Jharkhand, India.
Jharkhand@marsconsultancy.com

TITLE : - GANGA SMARAK H.S.GIDHAUR

BLOCK : GIDHOUR

FORWARDED BY : MaRS