
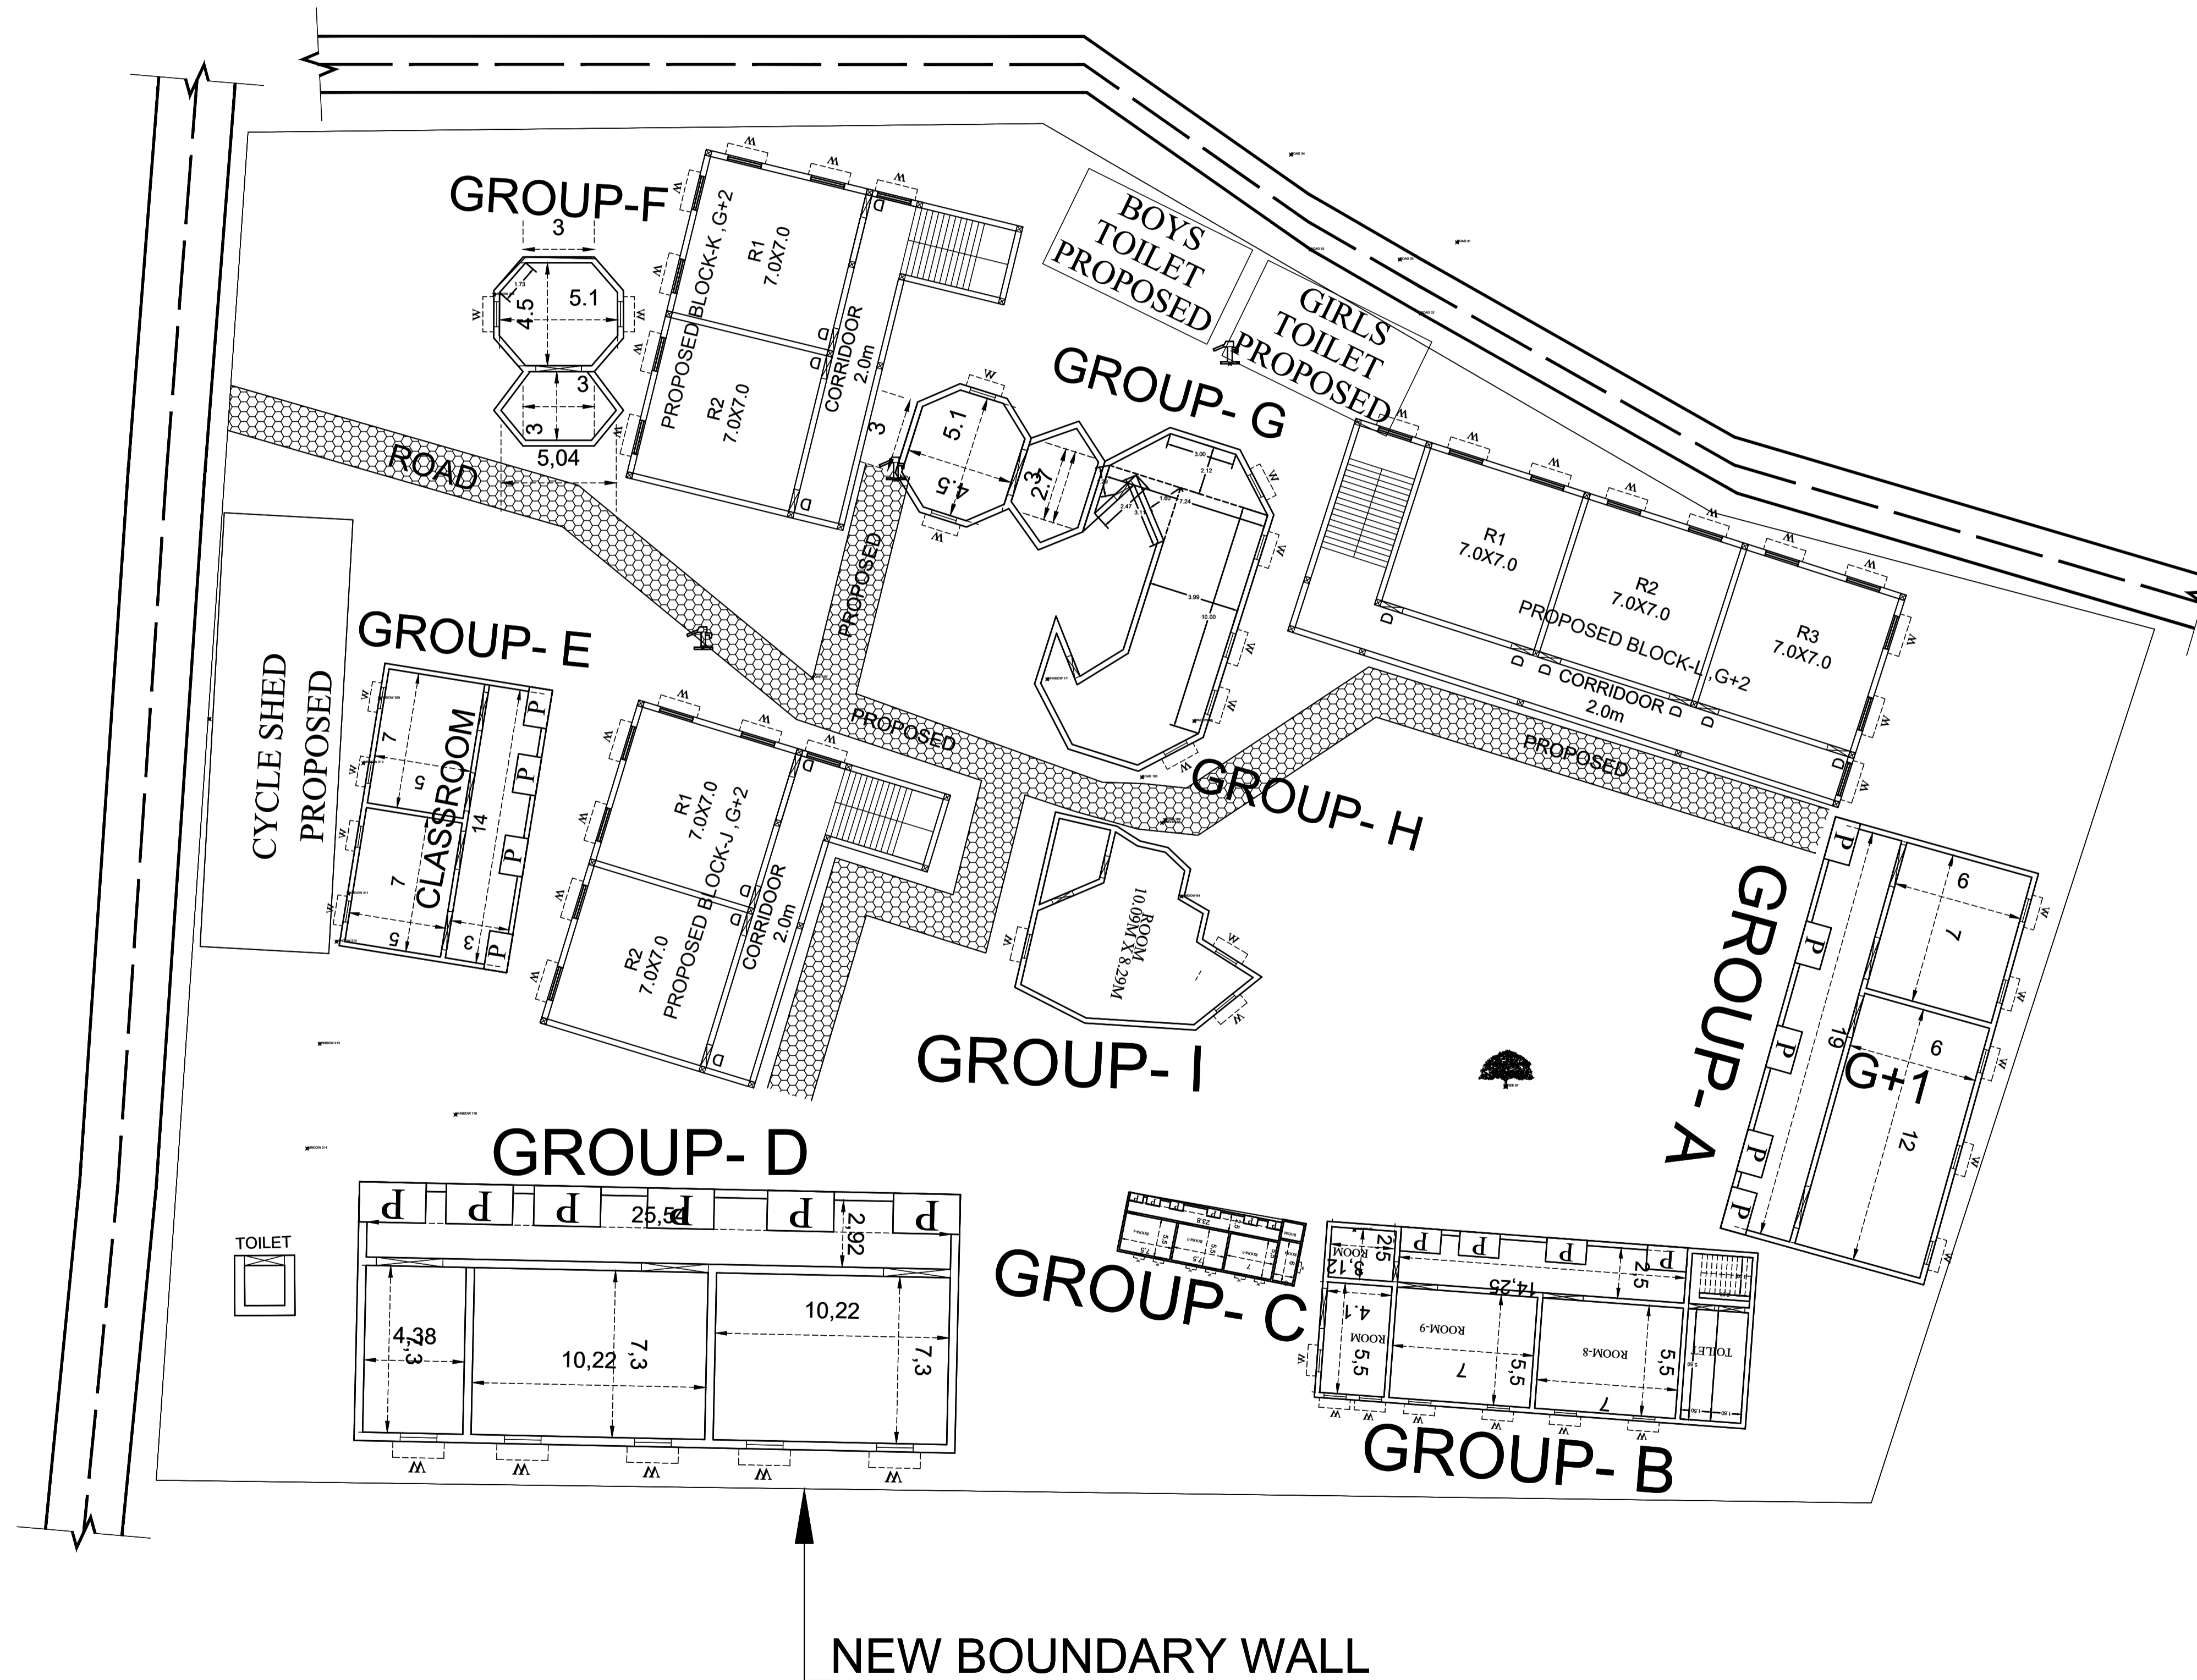


# PROPOSED SITE PLAN OF SCHOOL

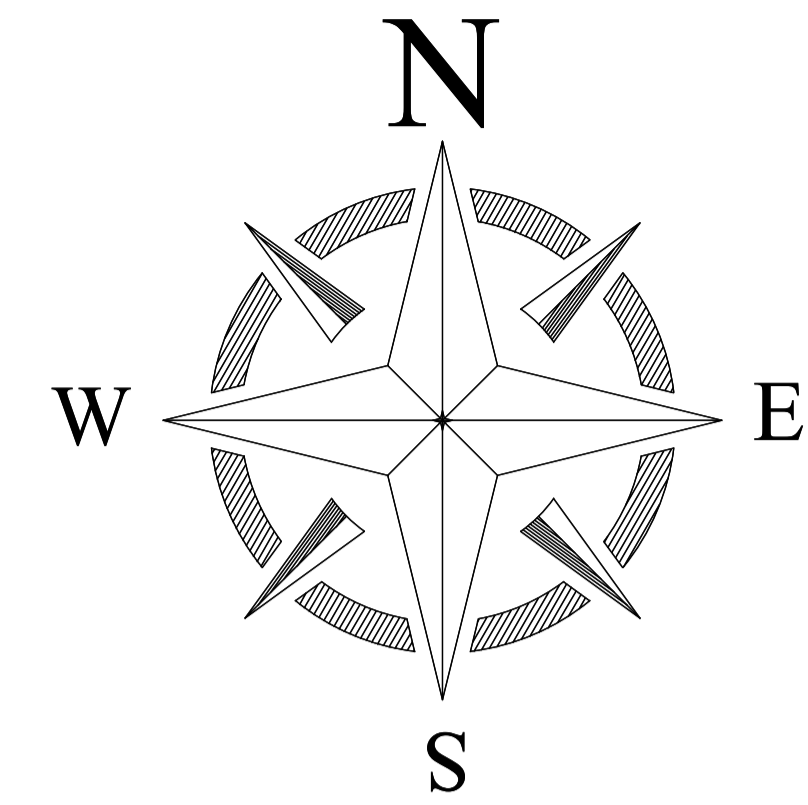

## LEGENDS

BLOCK NO	BLOCK NAME	AREA(In m)	TYPE
1	BLOCK - A	172.1199	G. FLOOR
2	BLOCK - B	145.5607	G+1 FLOOR
3	BLOCK - C	21.2625	G+1 FLOOR
4	BLOCK - D	297.2184	G+1 FLOOR
5	BLOCK - E	92.7484	G. FLOOR
6	BLOCK - F	38.7086	G. FLOOR
7	BLOCK - G	42.43	G. FLOOR
8	BLOCK - H	81.04	G. FLOOR
9	BLOCK - I	64.14	G. FLOOR
10	TOILET-1	4242.1894	G. FLOOR

CONSULTANT :



MaRS Planning & Engineering Services Pvt. Ltd.  
 287/C Yash Padm Beside Hill Top Motors Ashok Nagar,  
 Ranchi- 834002, Jharkhand, India.  
[Jharkhand@marsconsultancy.com](mailto:Jharkhand@marsconsultancy.com)

TITLE : - UPG.H.S.LAMTA

BLOCK : LAWALONG

FORWARDED BY : MaRS