

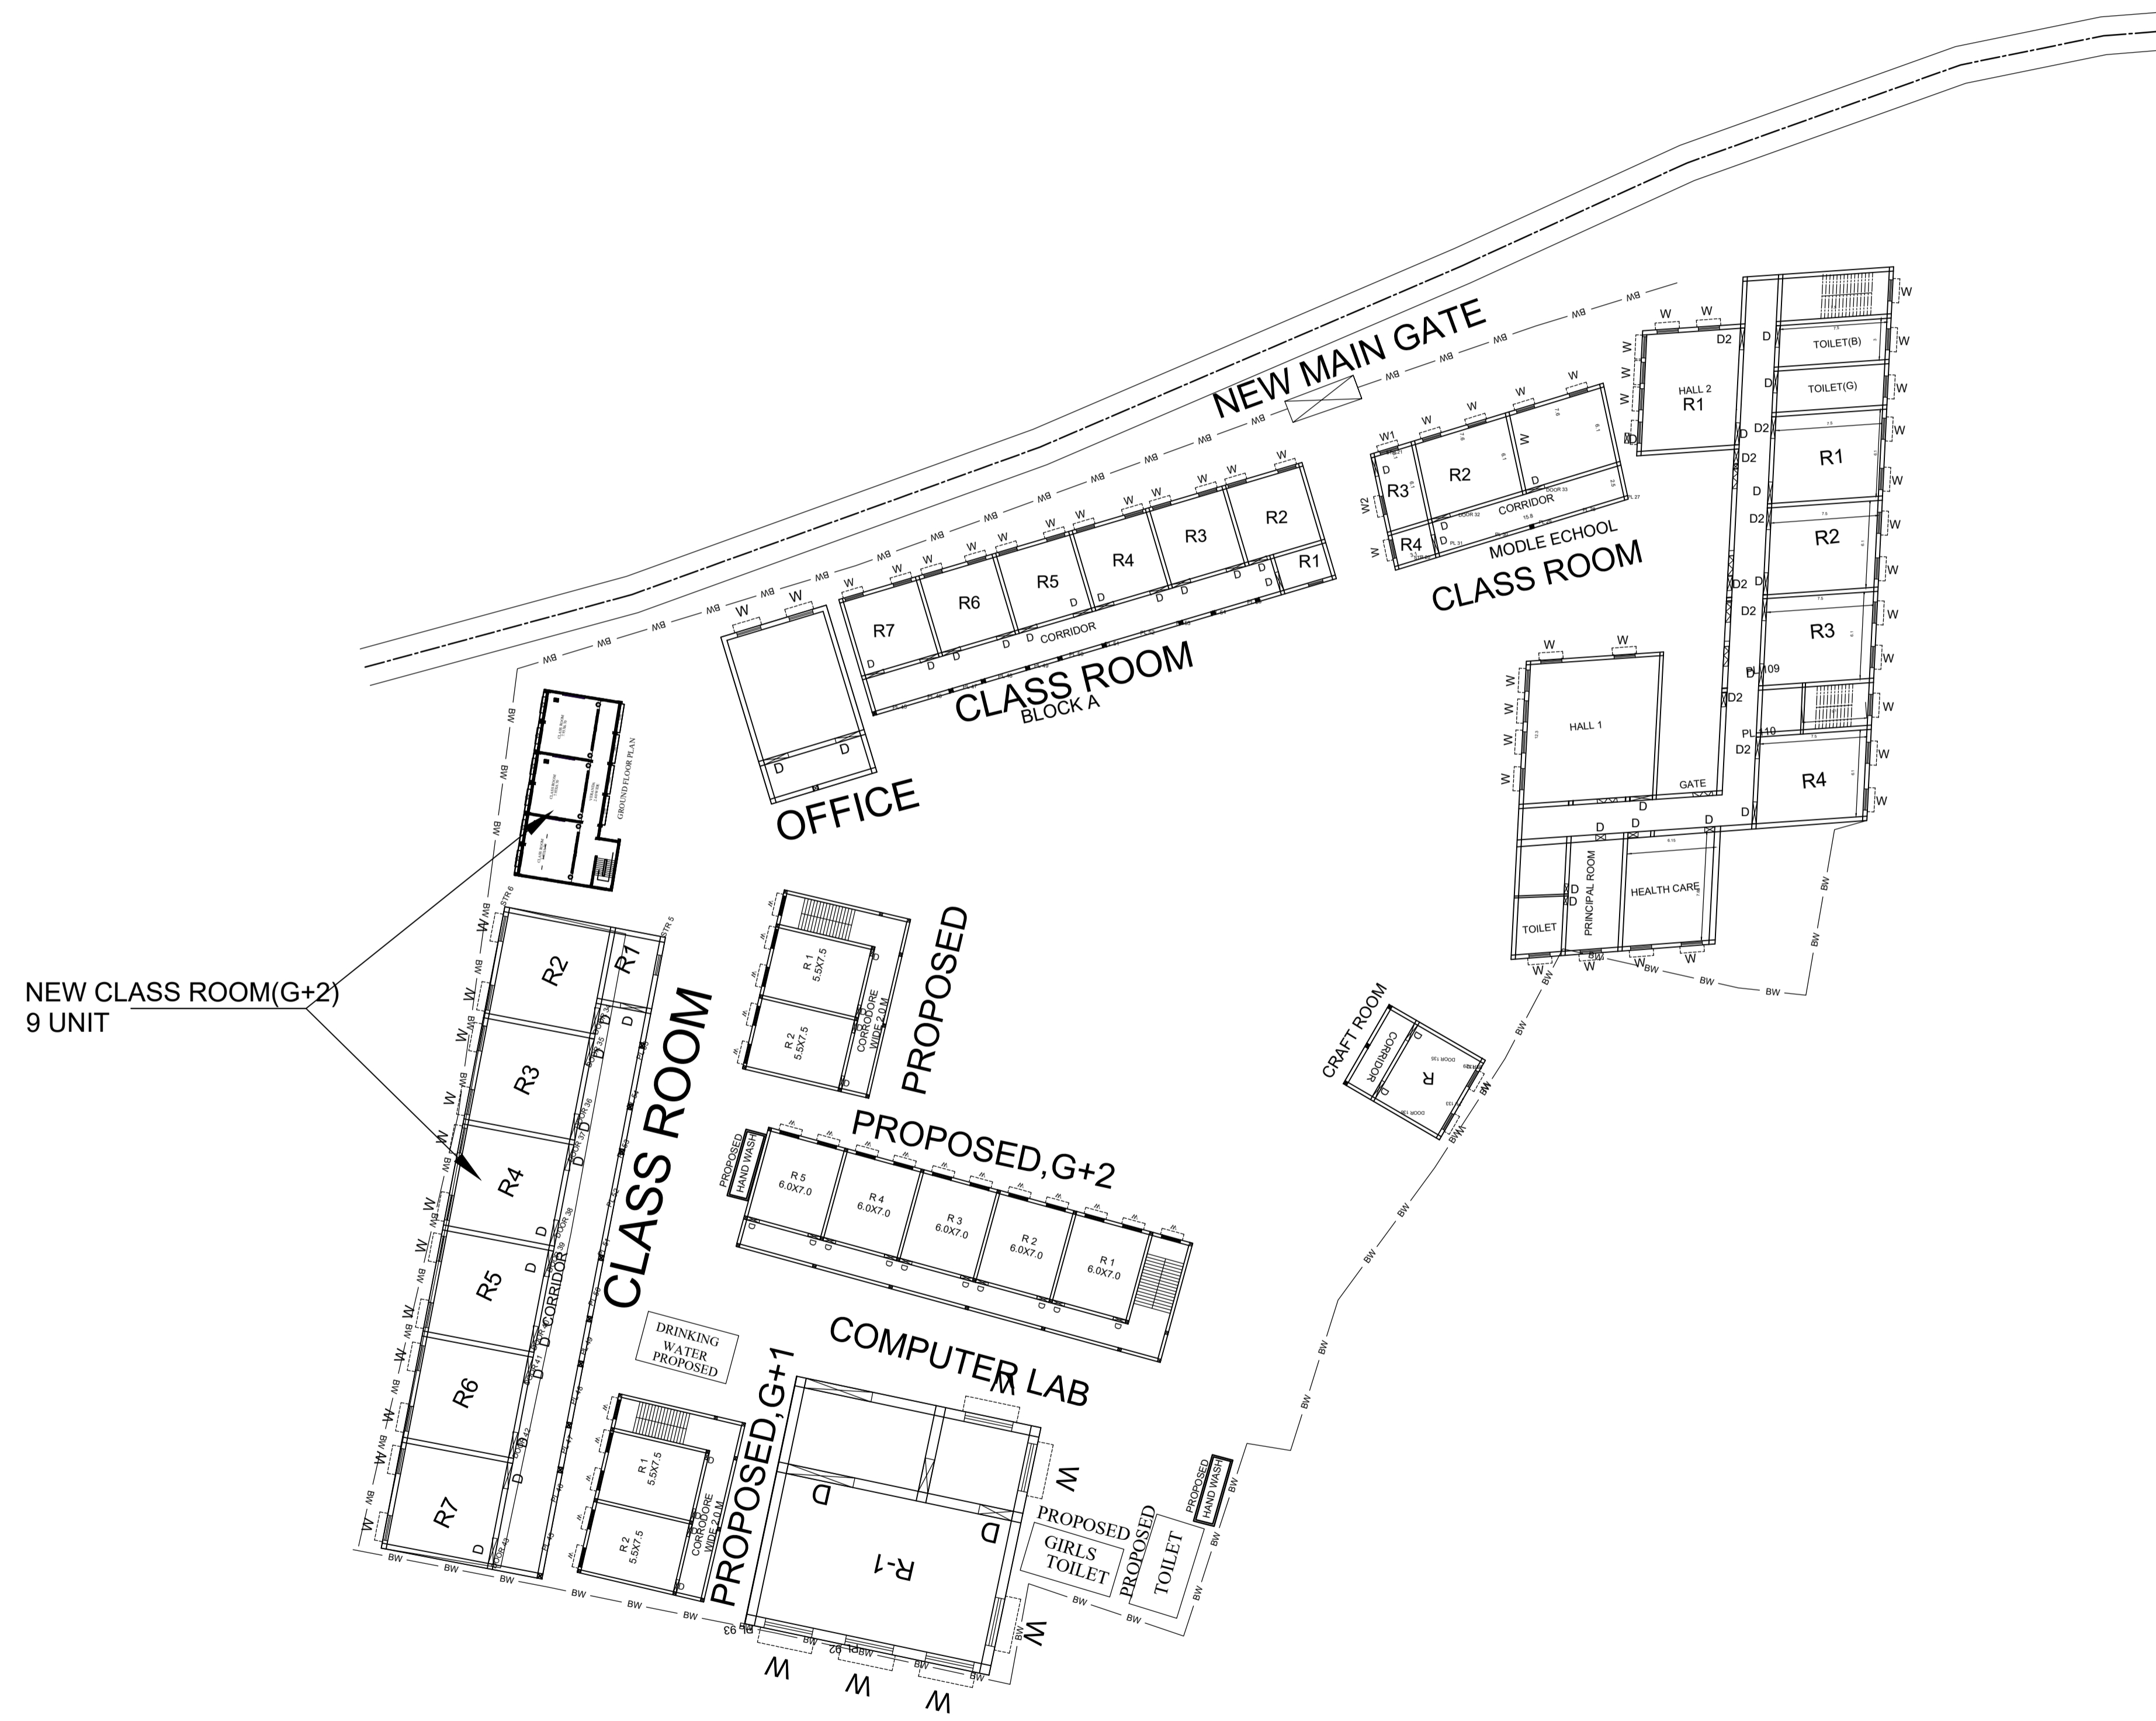


PROPOSED PLAN OF SCHOOL

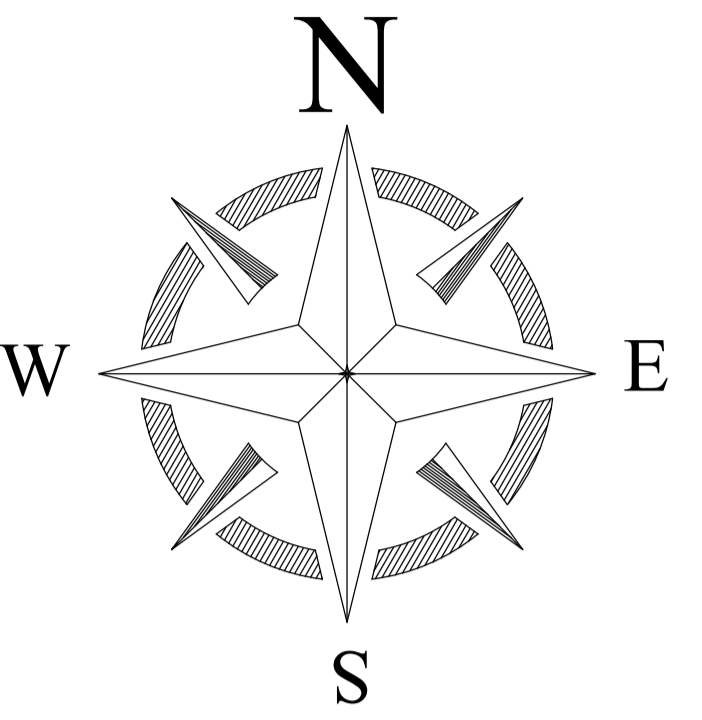

LEGENDS

BLOCK NO	BLOCK NAME	AREA(In M)	TYPE
1	CRFT ROOM	69.8 SQM	G FLOOR
2	COMPU ROOM	60 SQM	G FLOOR
3	KITCHEN	209.6 SQM	G FLOOR
4	OFFICE	71 SQM	G FLOOR
5	MODEL SCHOOL	185.9 SQM	G +1
6	BLOCK - A	376.8 SQM	G FLOOR
7	SEN SEC	792.6 SQM	G FLOOR

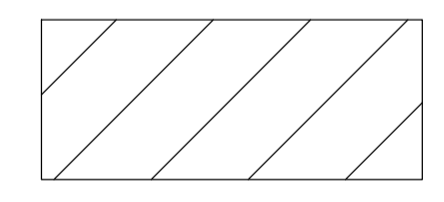

RENOVATION

CONSULTANT : **MaRS** Planning & Engineering Services Pvt. Ltd.
 287/C Yash Padm Beside Hill Top Motors Ashok Nagar,
 Ranchi- 834002, Jharkhand, India.
Jharkhand@marsconsultancy.com

TITLE : - H.S., BARHI , HAZARIBAG
 BLOCK : BARHI
 FORWARDED BY : MaRS