



PROPOSED SITE PLAN OF SCHOOL

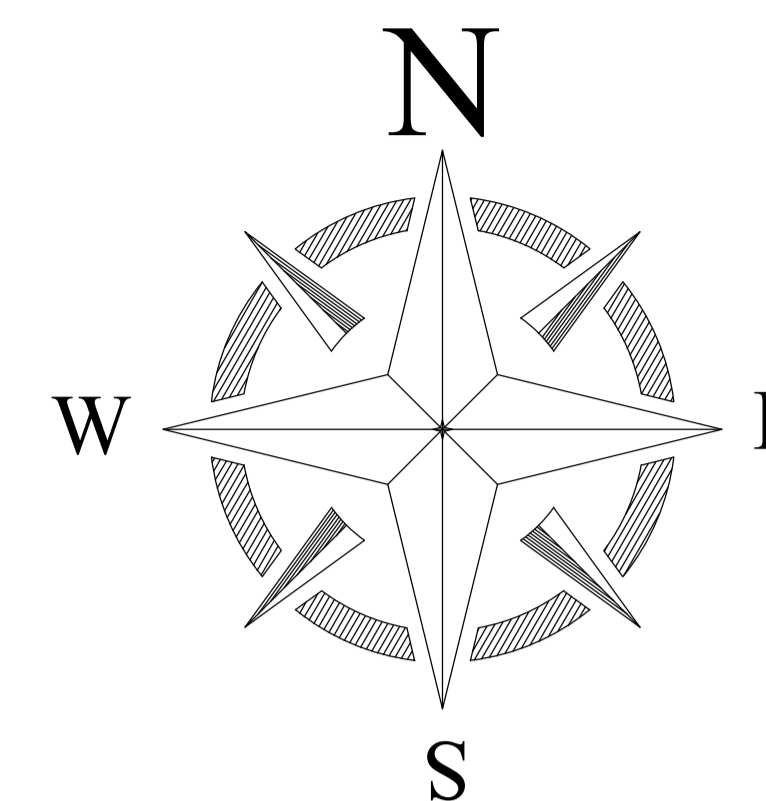

OPEN PLAY GROUND

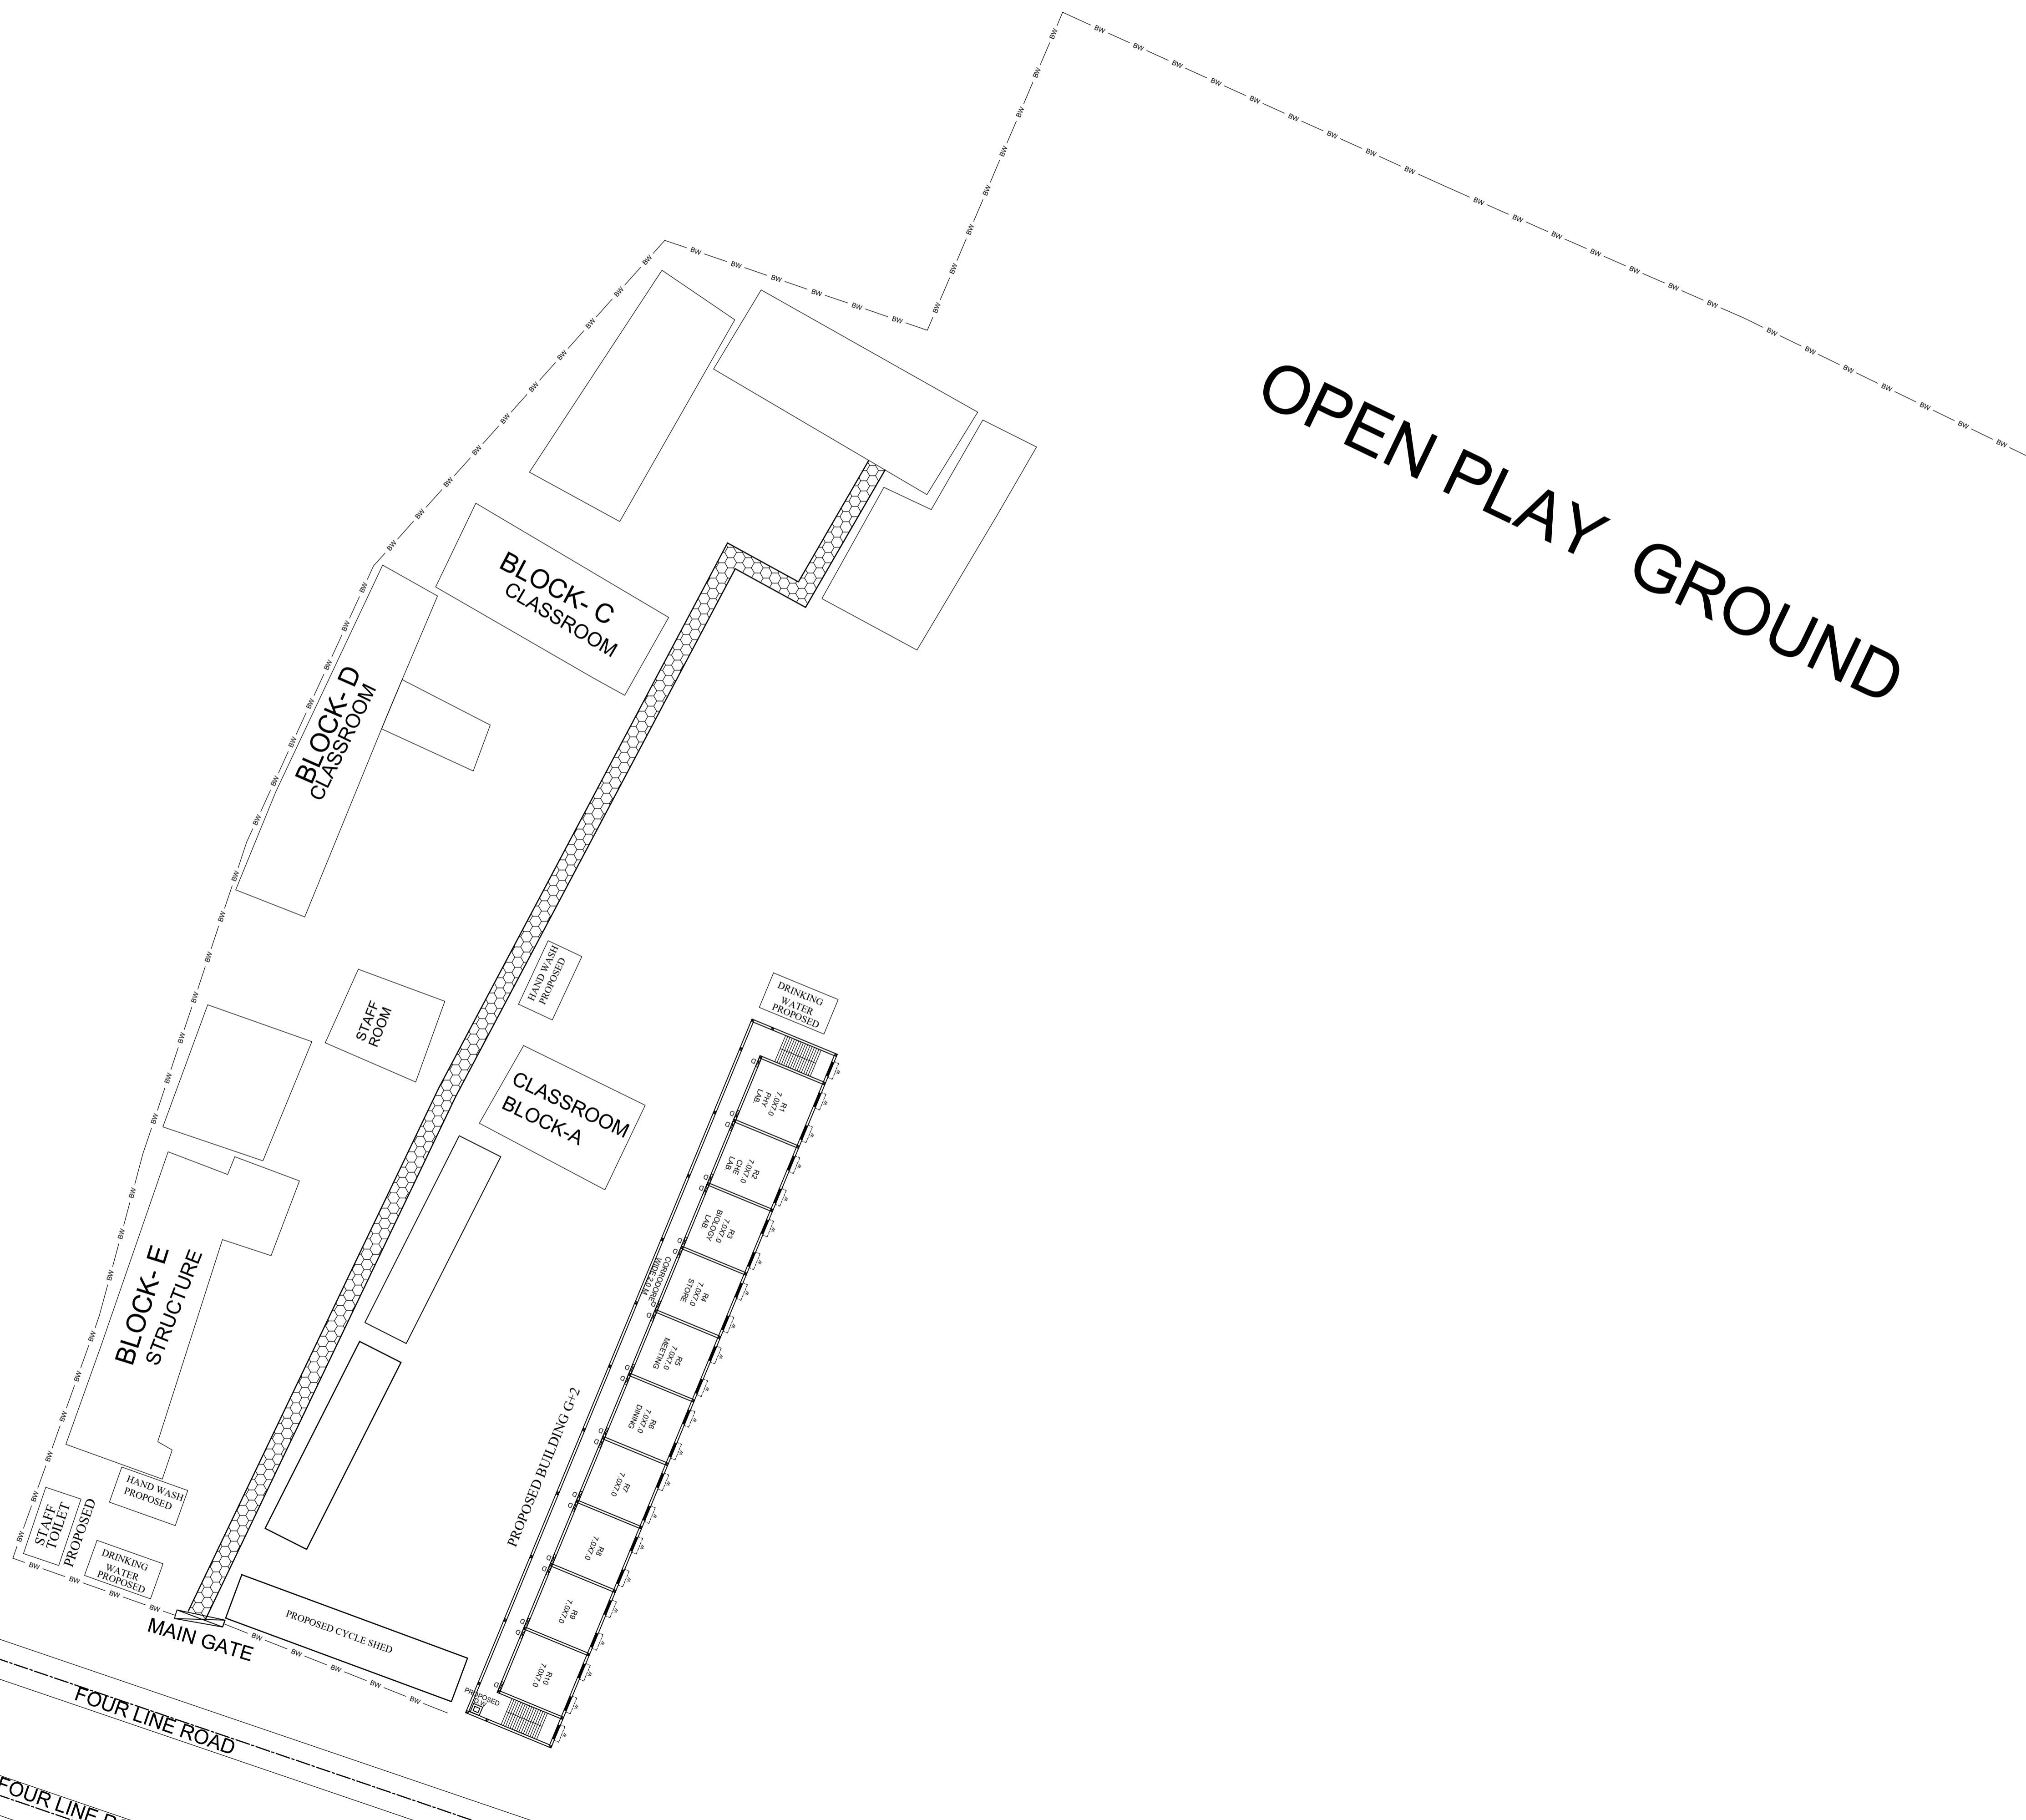

LEGENDS

BLOCK NO	BLOCK NAME	AREA(In m)	TYPE
1	BLOCK - A	185.2	G. FLOOR
2	BLOCK - B	150.3	G. FLOOR
3	BLOCK - C	270.9	G. FLOOR
4	BLOCK - D	233.3	G. FLOOR
5	BLOCK - E	71.2	G. FLOOR
6	BLOCK - F	13.9	G. FLOOR
7	KARYALAYA	58.7	G. FLOOR

CONSULTANT :



MaRS Planning & Engineering Services Pvt. Ltd.
 287/C Yash Padm Beside Hill Top Motors Ashok Nagar,
 Ranchi- 834002, Jharkhand, India.
Jharkhand@marsconsultancy.com

TITLE : -H.S. BARKATHA

BLOCK : BARKATHA

FORWARDED BY : MaRS