
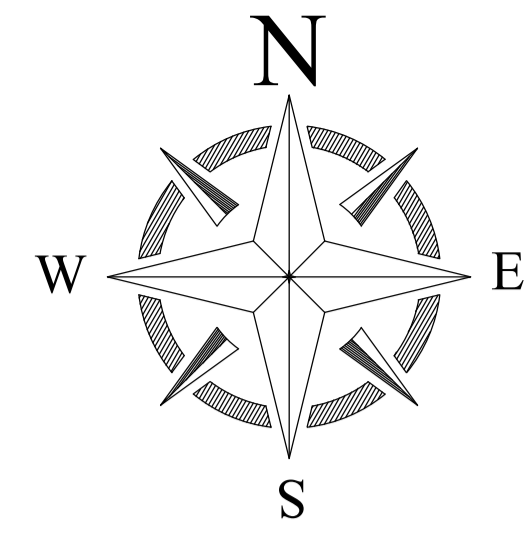


PROPOSED SITE PLAN OF SCHOOL

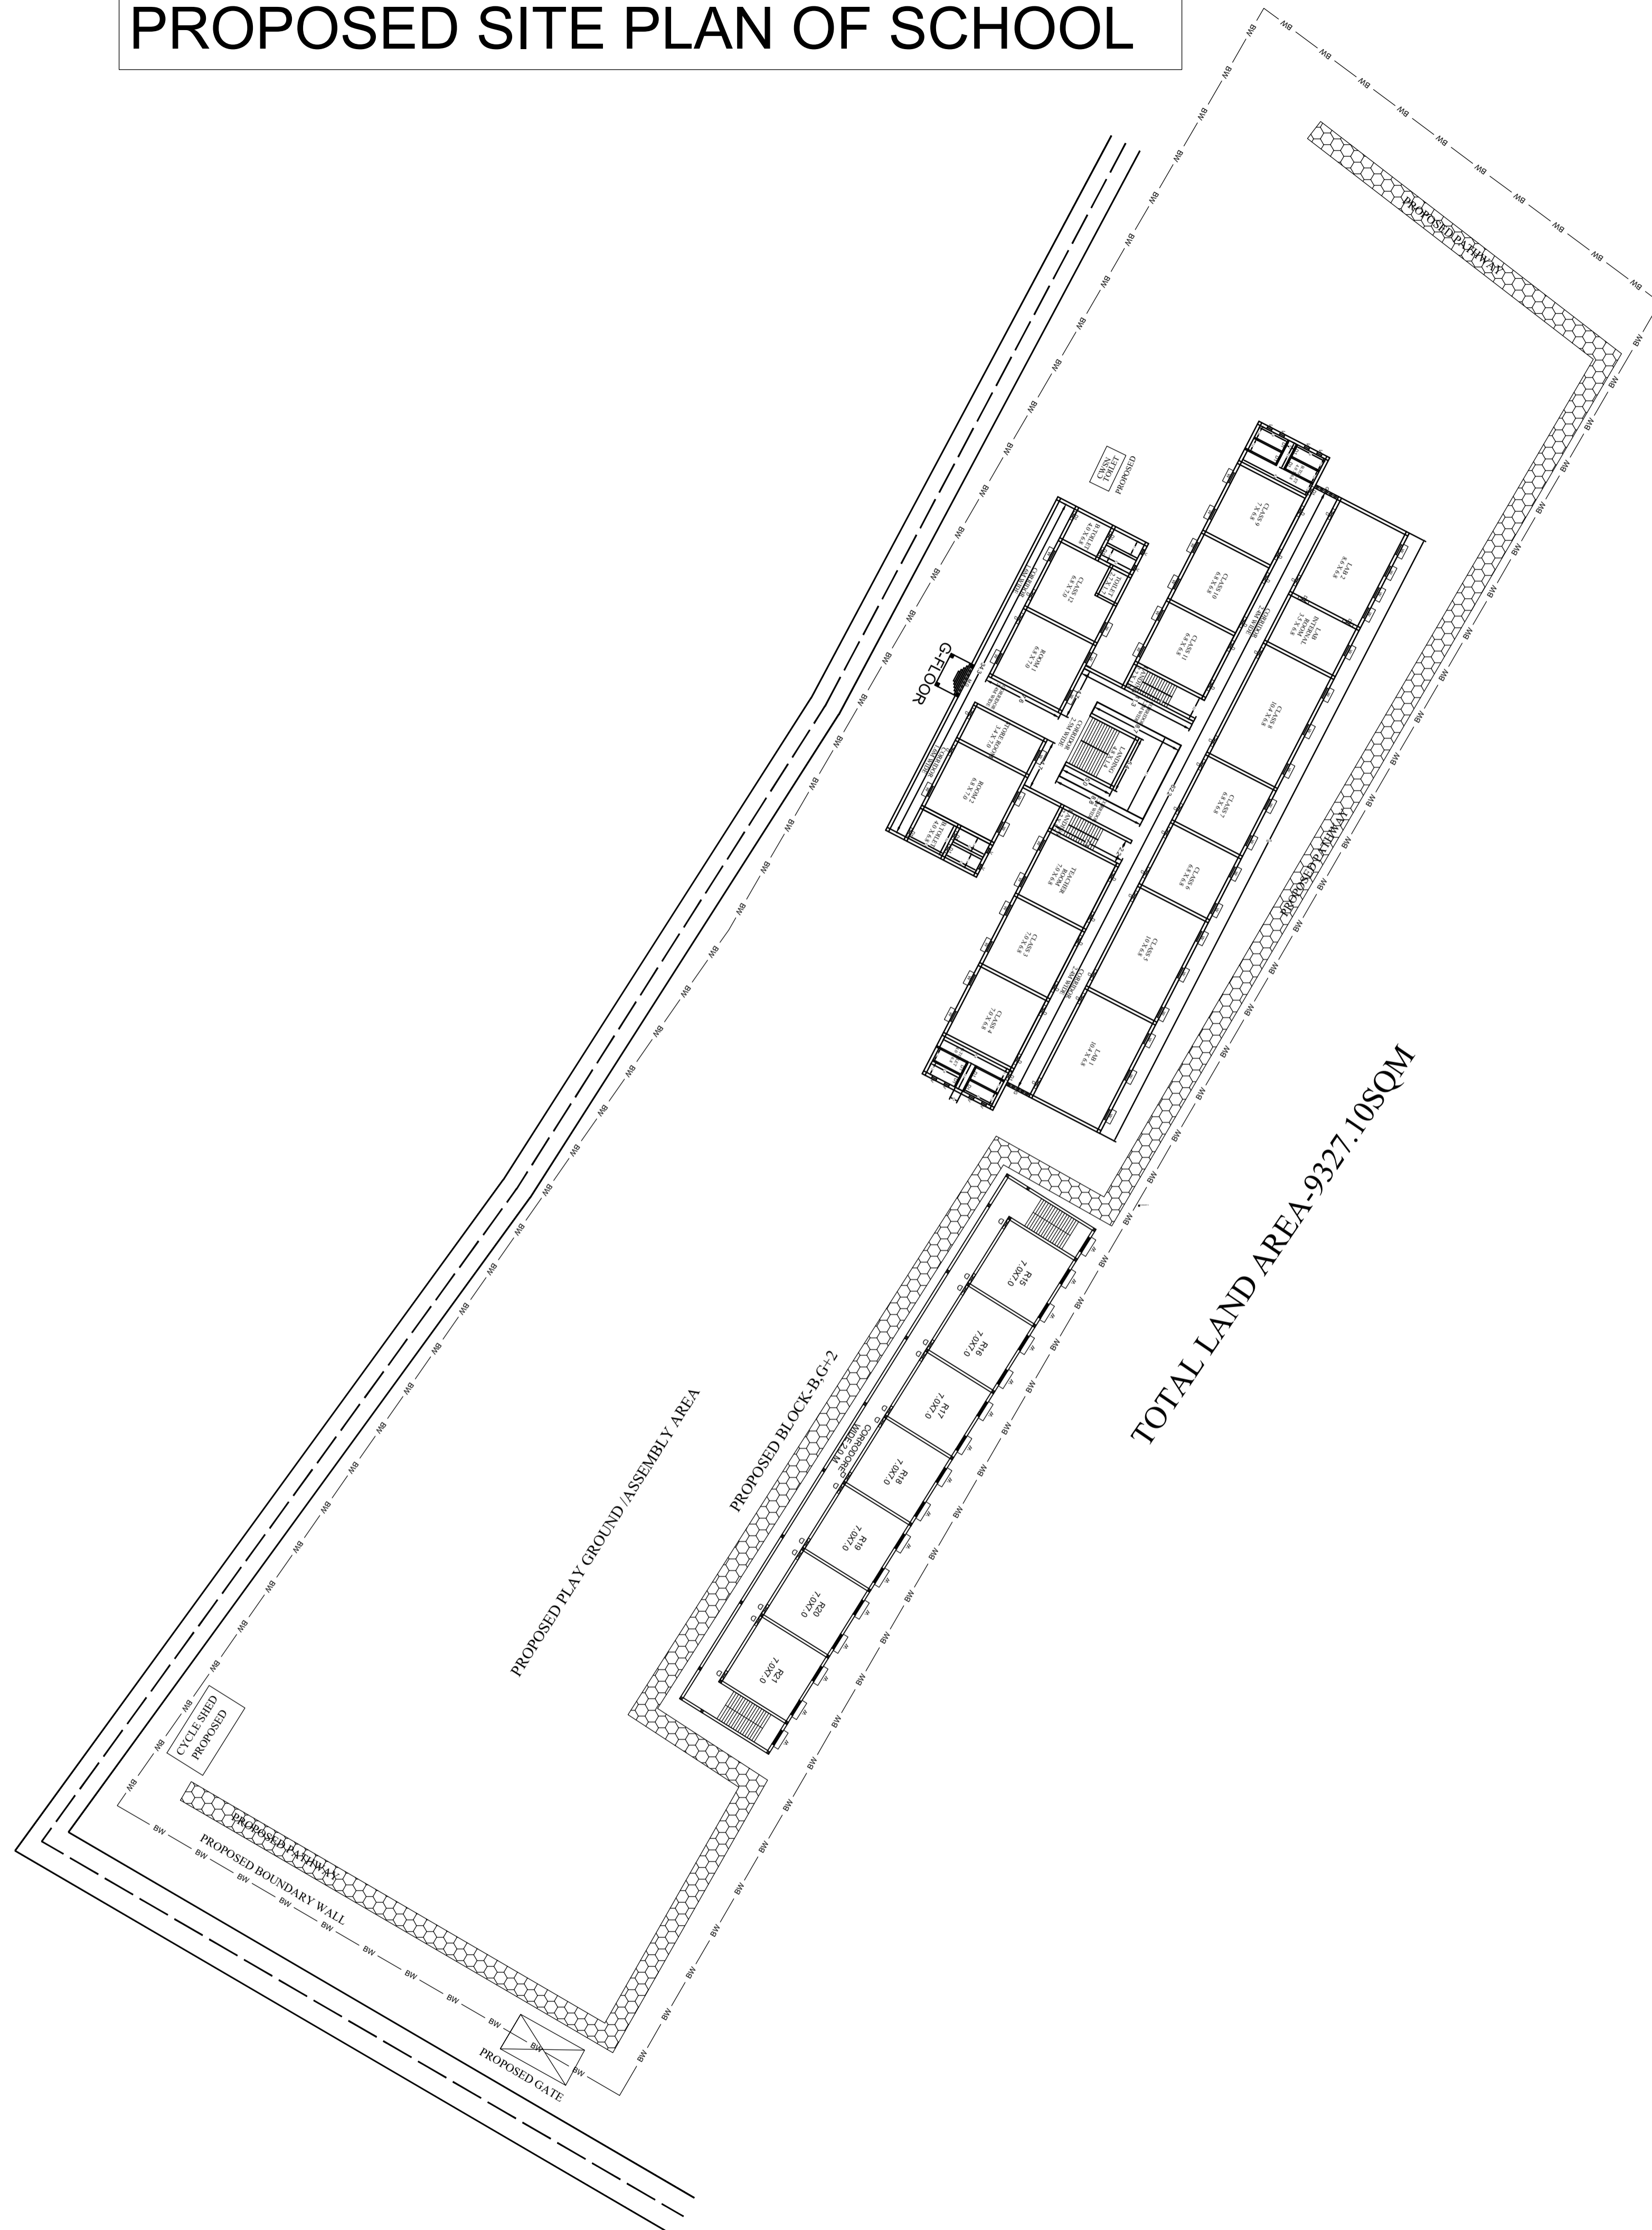

LEGENDS

BLOCK NO	BLOCK NAME	AREA(In sft)	TYPE
1	BLOCK - A	3,011	G+1

CONSULTANT :



MaRS Planning & Engineering Services Pvt. Ltd.
 287/C Yash Padm Beside Hill Top Motors Ashok Nagar,
 Ranchi- 834002, Jharkhand, India.
Jharkhand@marsconsultancy.com

TITLE : - MODEL SCHOOL BISHNUGARH, HAZARIBAGH

DISTRICT : - HAZARIBAGH BLOCK : - BISHNUGARH

FORWARDED BY : MaRS