



PROPOSED SITE PLAN OF SCHOOL

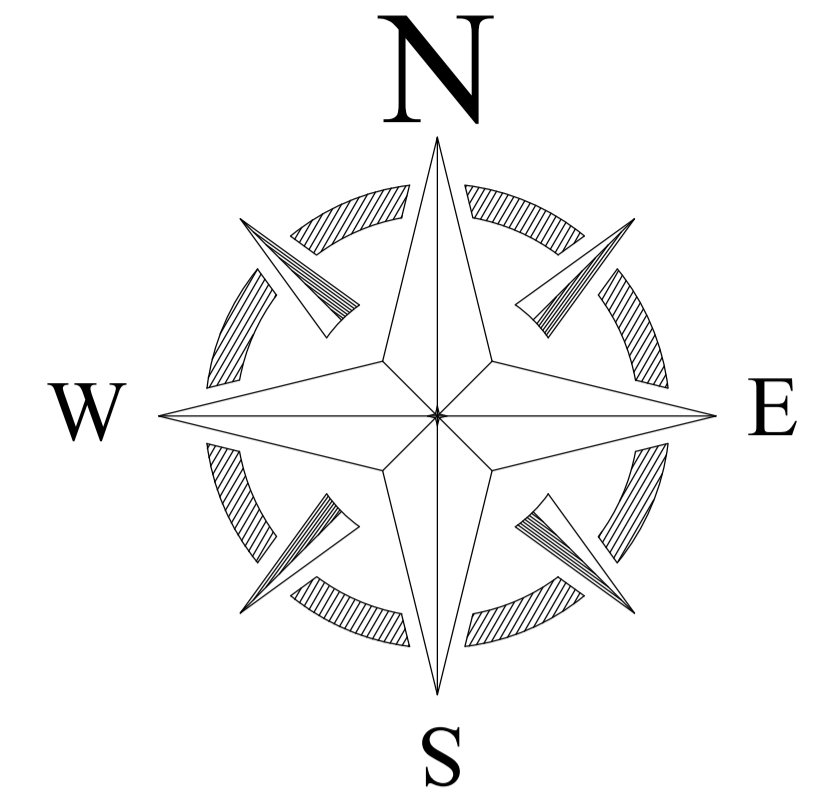

| BLOCK NO | BLOCK NAME | AREA(In m) | TYPE |
|----------|------------|------------|-----------|
| 1 | BLOCK - A | 2874.4 | G+1 FLOOR |

CONSULTANT :

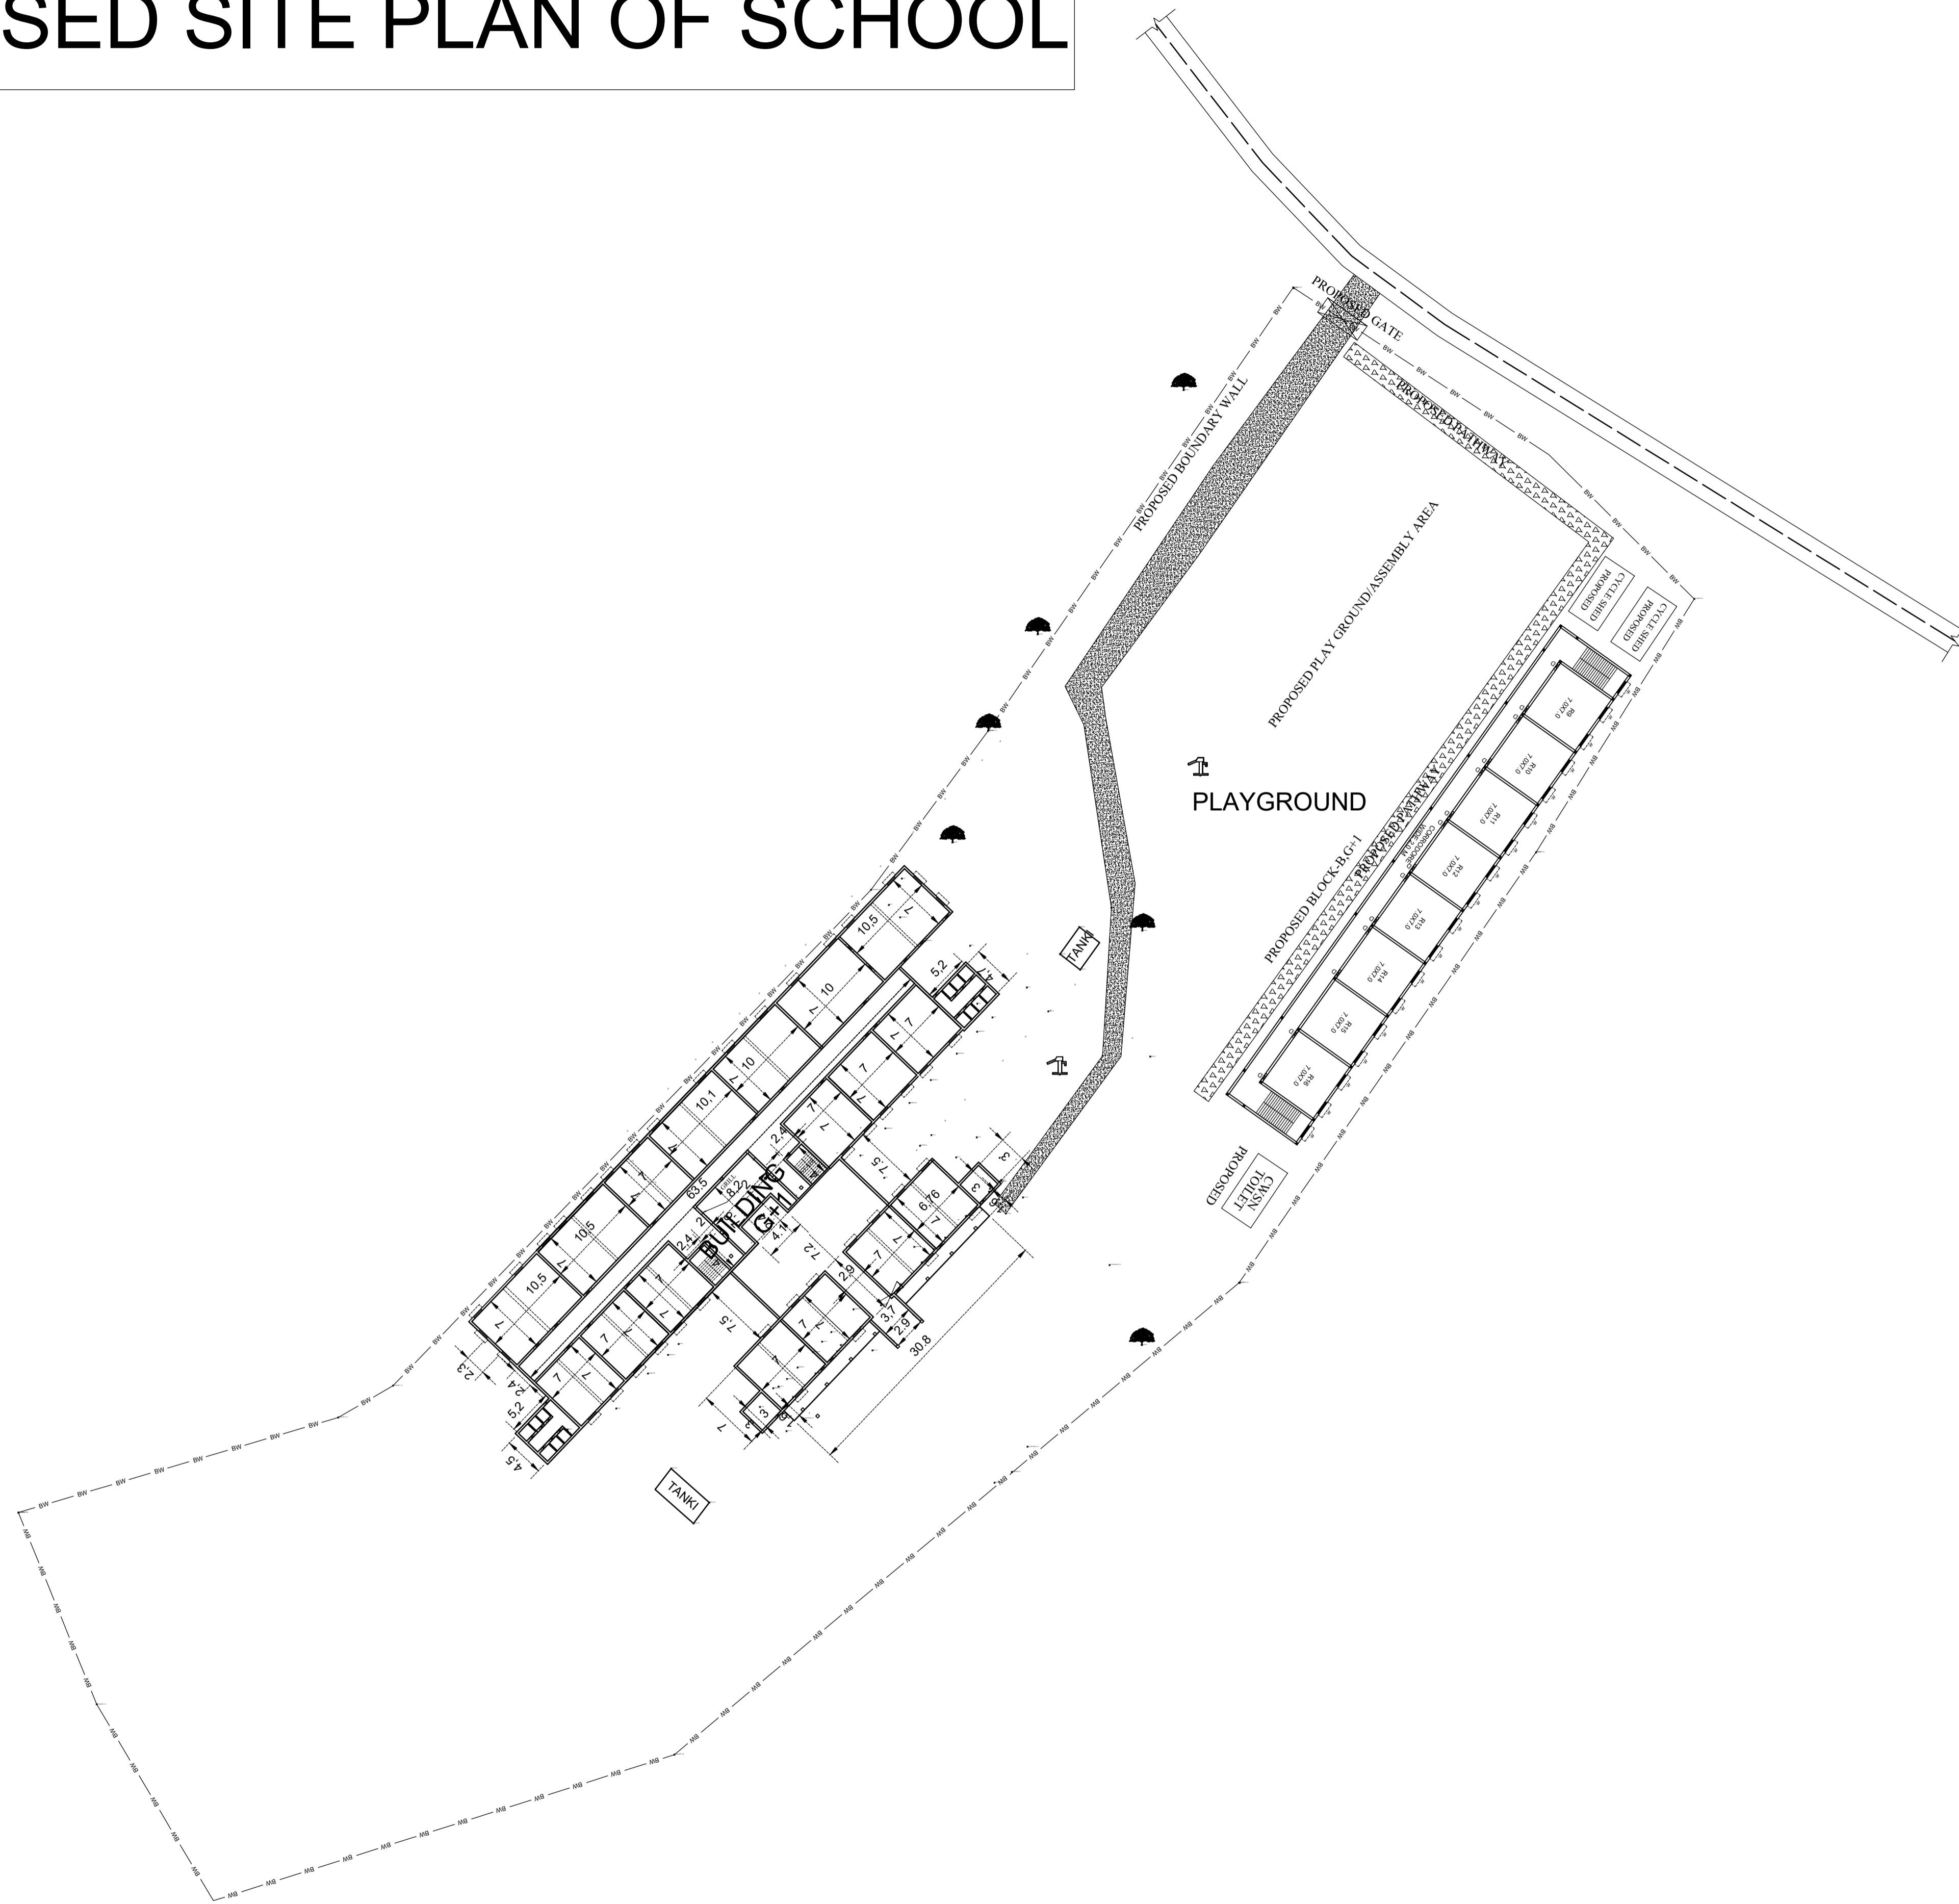

MaRS Planning & Engineering Services Pvt. Ltd.
 287/C Yash Padm Beside Hill Top Motors Ashok Nagar,
 Ranchi- 834002, Jharkhand, India.
Jharkhand@marsconsultancy.com

TITLE : -MODEL SCHOOL CHAUPARAN

BLOCK : CHOUPARAN

FORWARDED BY : MaRS