
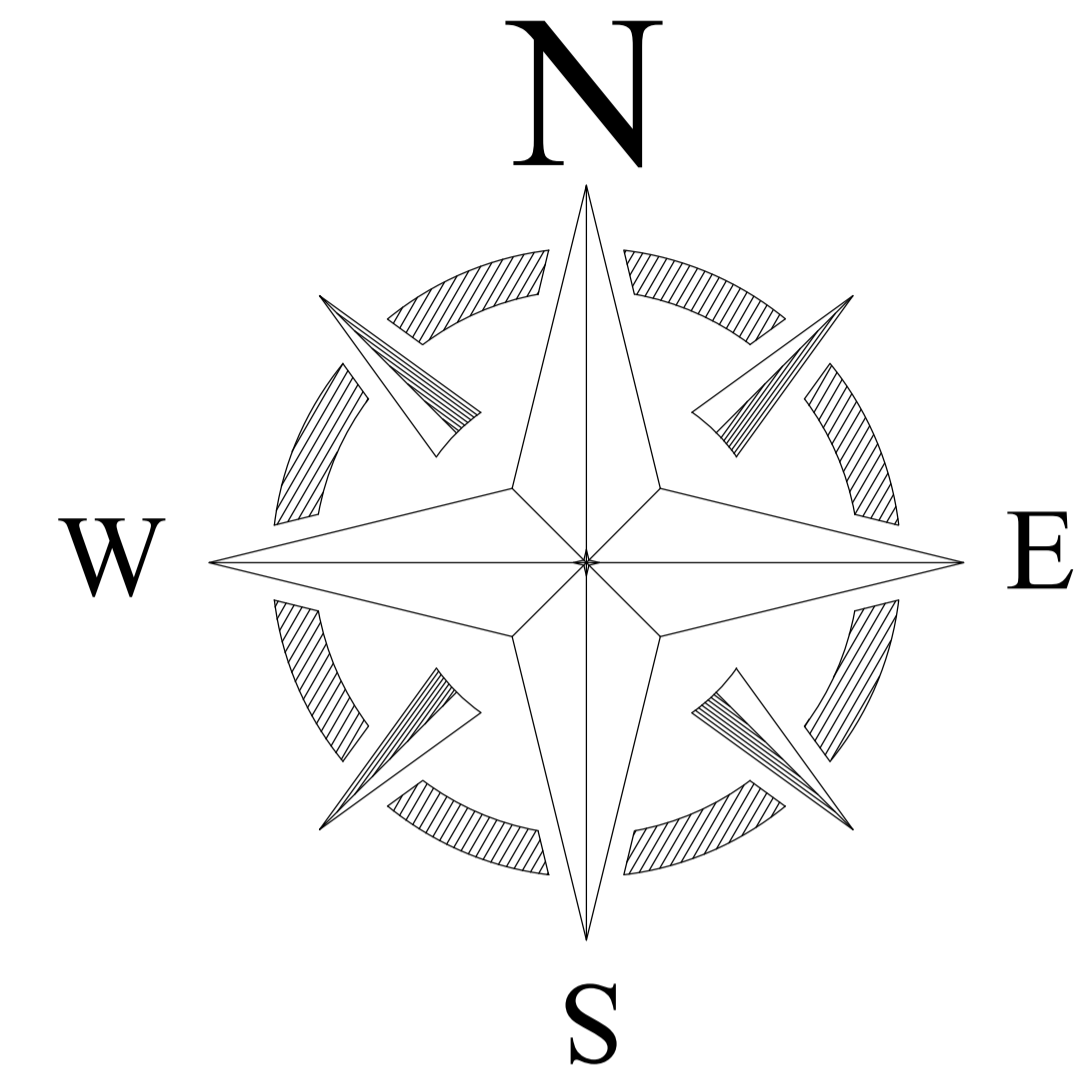


# PROPOSED SITE PLAN OF SCHOOL

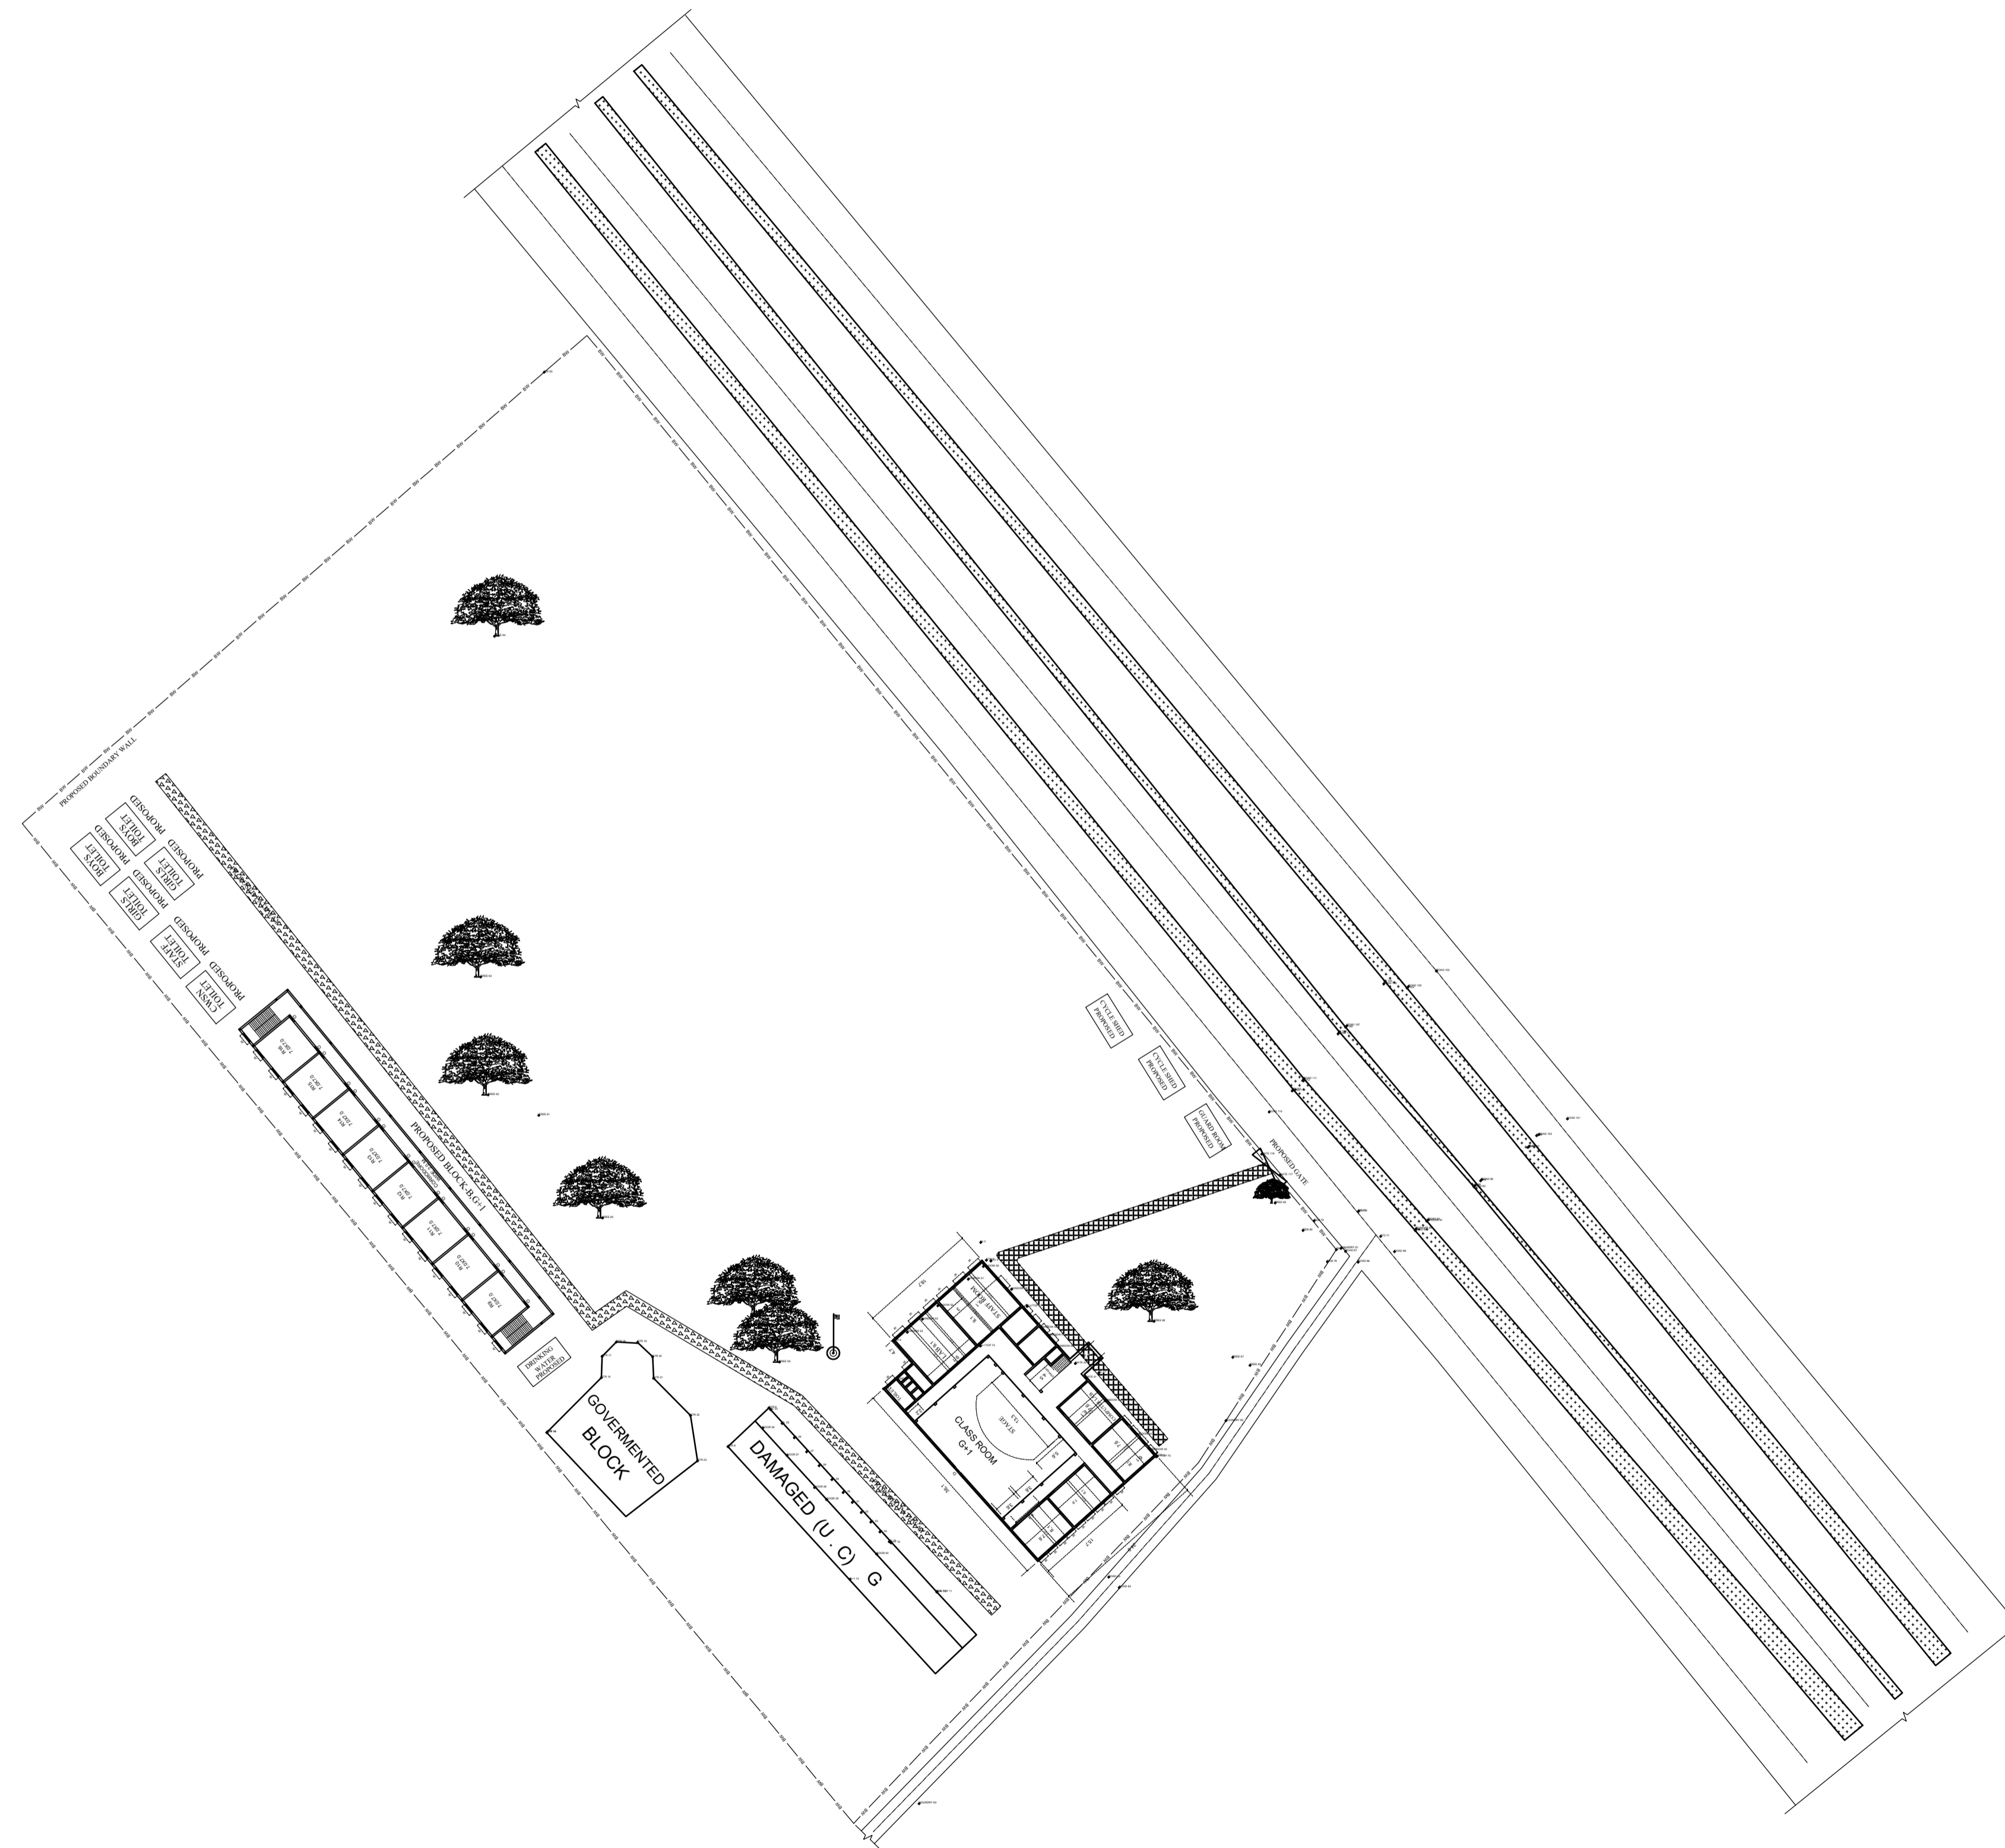

## LEGENDS

BLOCK NO	BLOCK NAME	AREA(In sft)	TYPE
1	BLOCK - A	1,992.8	G+1

CONSULTANT : MaRS Planning & Engineering Services Pvt. Ltd.  
 287/C Yash Padm Beside Hill Top Motors Ashok Nagar,  
 Ranchi- 834002, Jharkhand, India.  
[Jharkhand@marsconsultancy.com](mailto:Jharkhand@marsconsultancy.com)

TITLE : -PROJECT H.S.,CHARHI  
 BLOCK : CHURCHU  
 FORWARDED BY : MaRS