
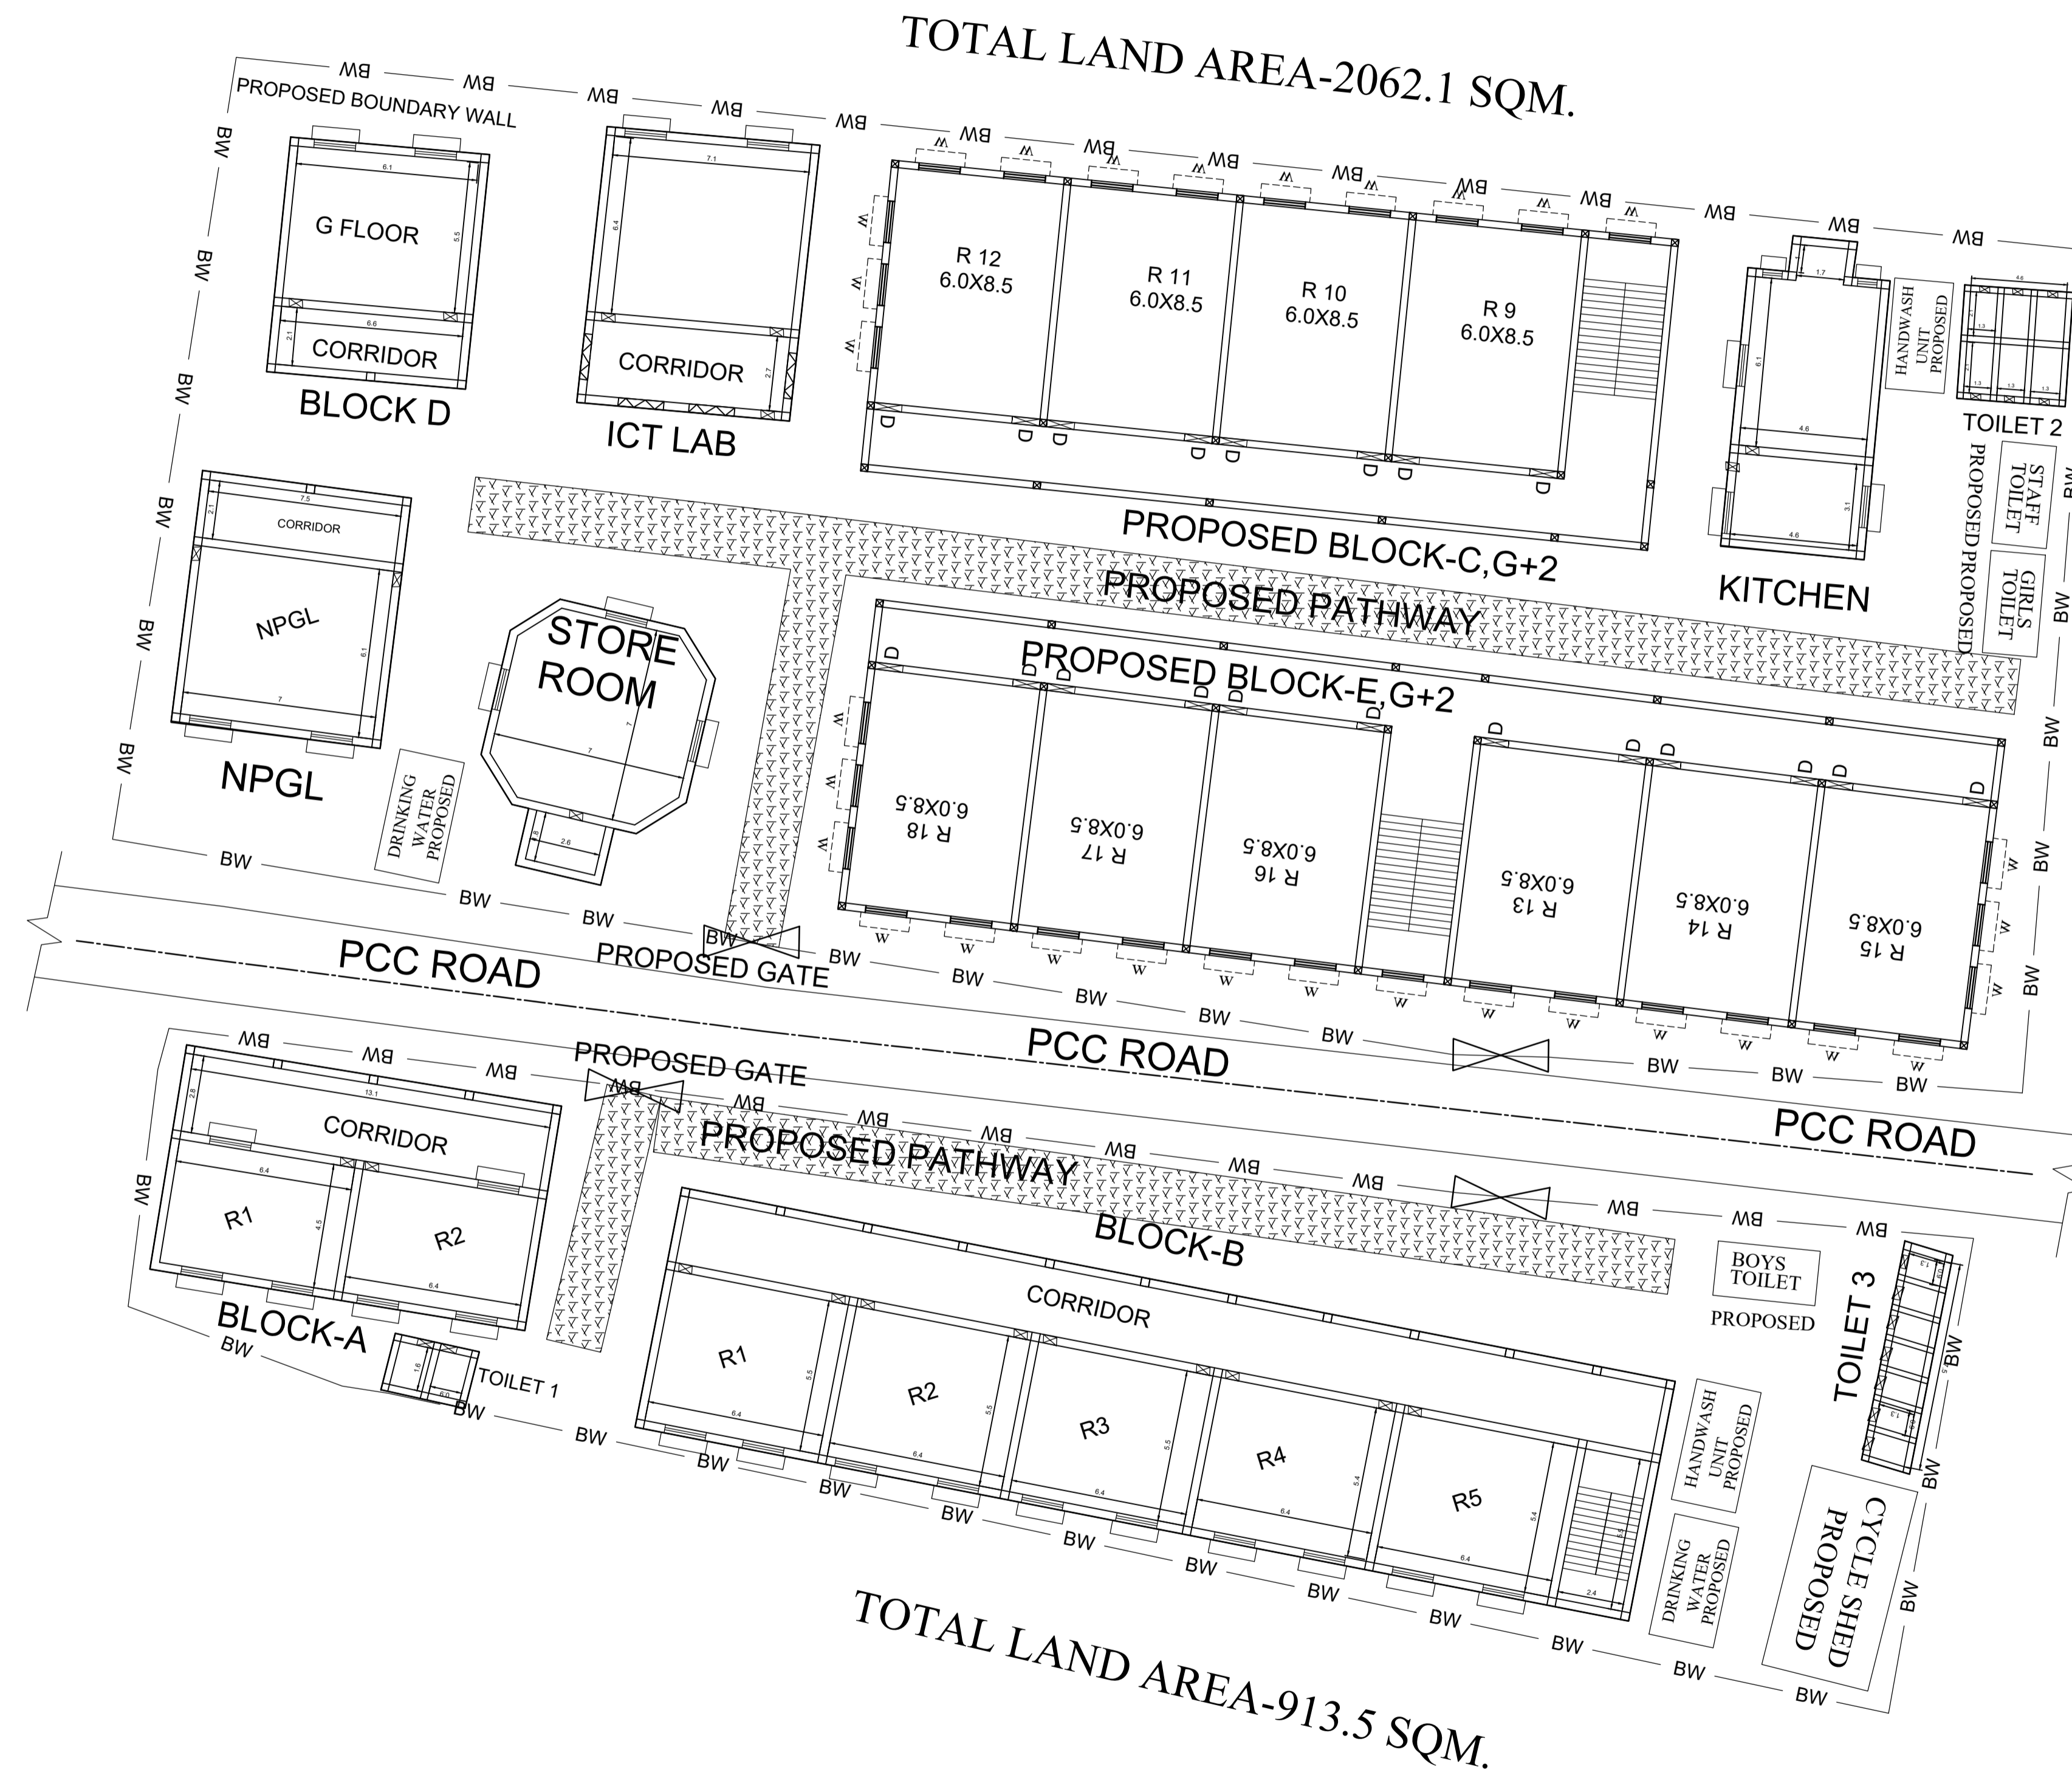


PROPOSED SITE PLAN OF SCHOOL

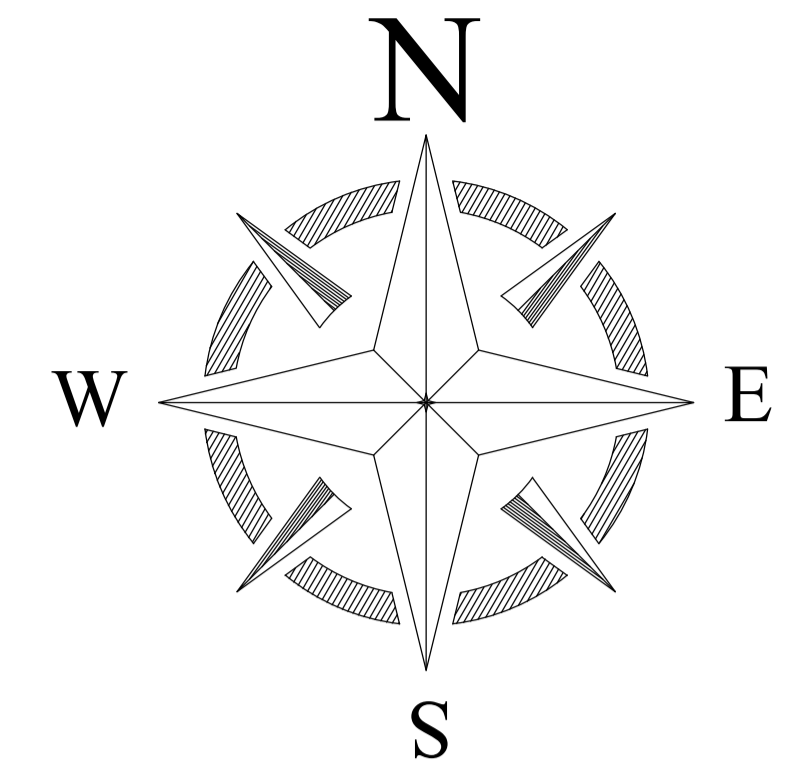

BLOCK NO	BLOCK NAME	AREA(In m)	TYPE
1	BLOCK - A	112.3	G. FLOOR
2	BLOCK - B	321.2	G. FLOOR
3	BLOCK - C	251.1	G. FLOOR
4	BLOCK - D	61.2	G. FLOOR
5	KITCHEN	55.1	G. FLOOR
6	STORE ROOM	59.8	G. FLOOR
7	ICT LAB	77.0	G. FLOOR
8	NPGL	69.3	G. FLOOR
9	TOILET 1	6.5	G. FLOOR
10	TOILET 2	16.0	G. FLOOR
11	TOILET 3	14.4	G. FLOOR

PRODUCED BY AN AUTODESK STUDENT VERSION

PRODUCED BY AN AUTODESK STUDENT VERSION

CONSULTANT : MaRS Planning & Engineering Services Pvt. Ltd.
 287/C Yash Padm Beside Hill Top Motors Ashok Nagar,
 Ranchi- 834002, Jharkhand, India.
Jharkhand@marsconsultancy.com



TITLE : - UPG HIGH SCHOOL DANTO KALAN , HAZARIBAG
 BLOCK : KATKAMSANDI
 FORWARDED BY : MaRS