
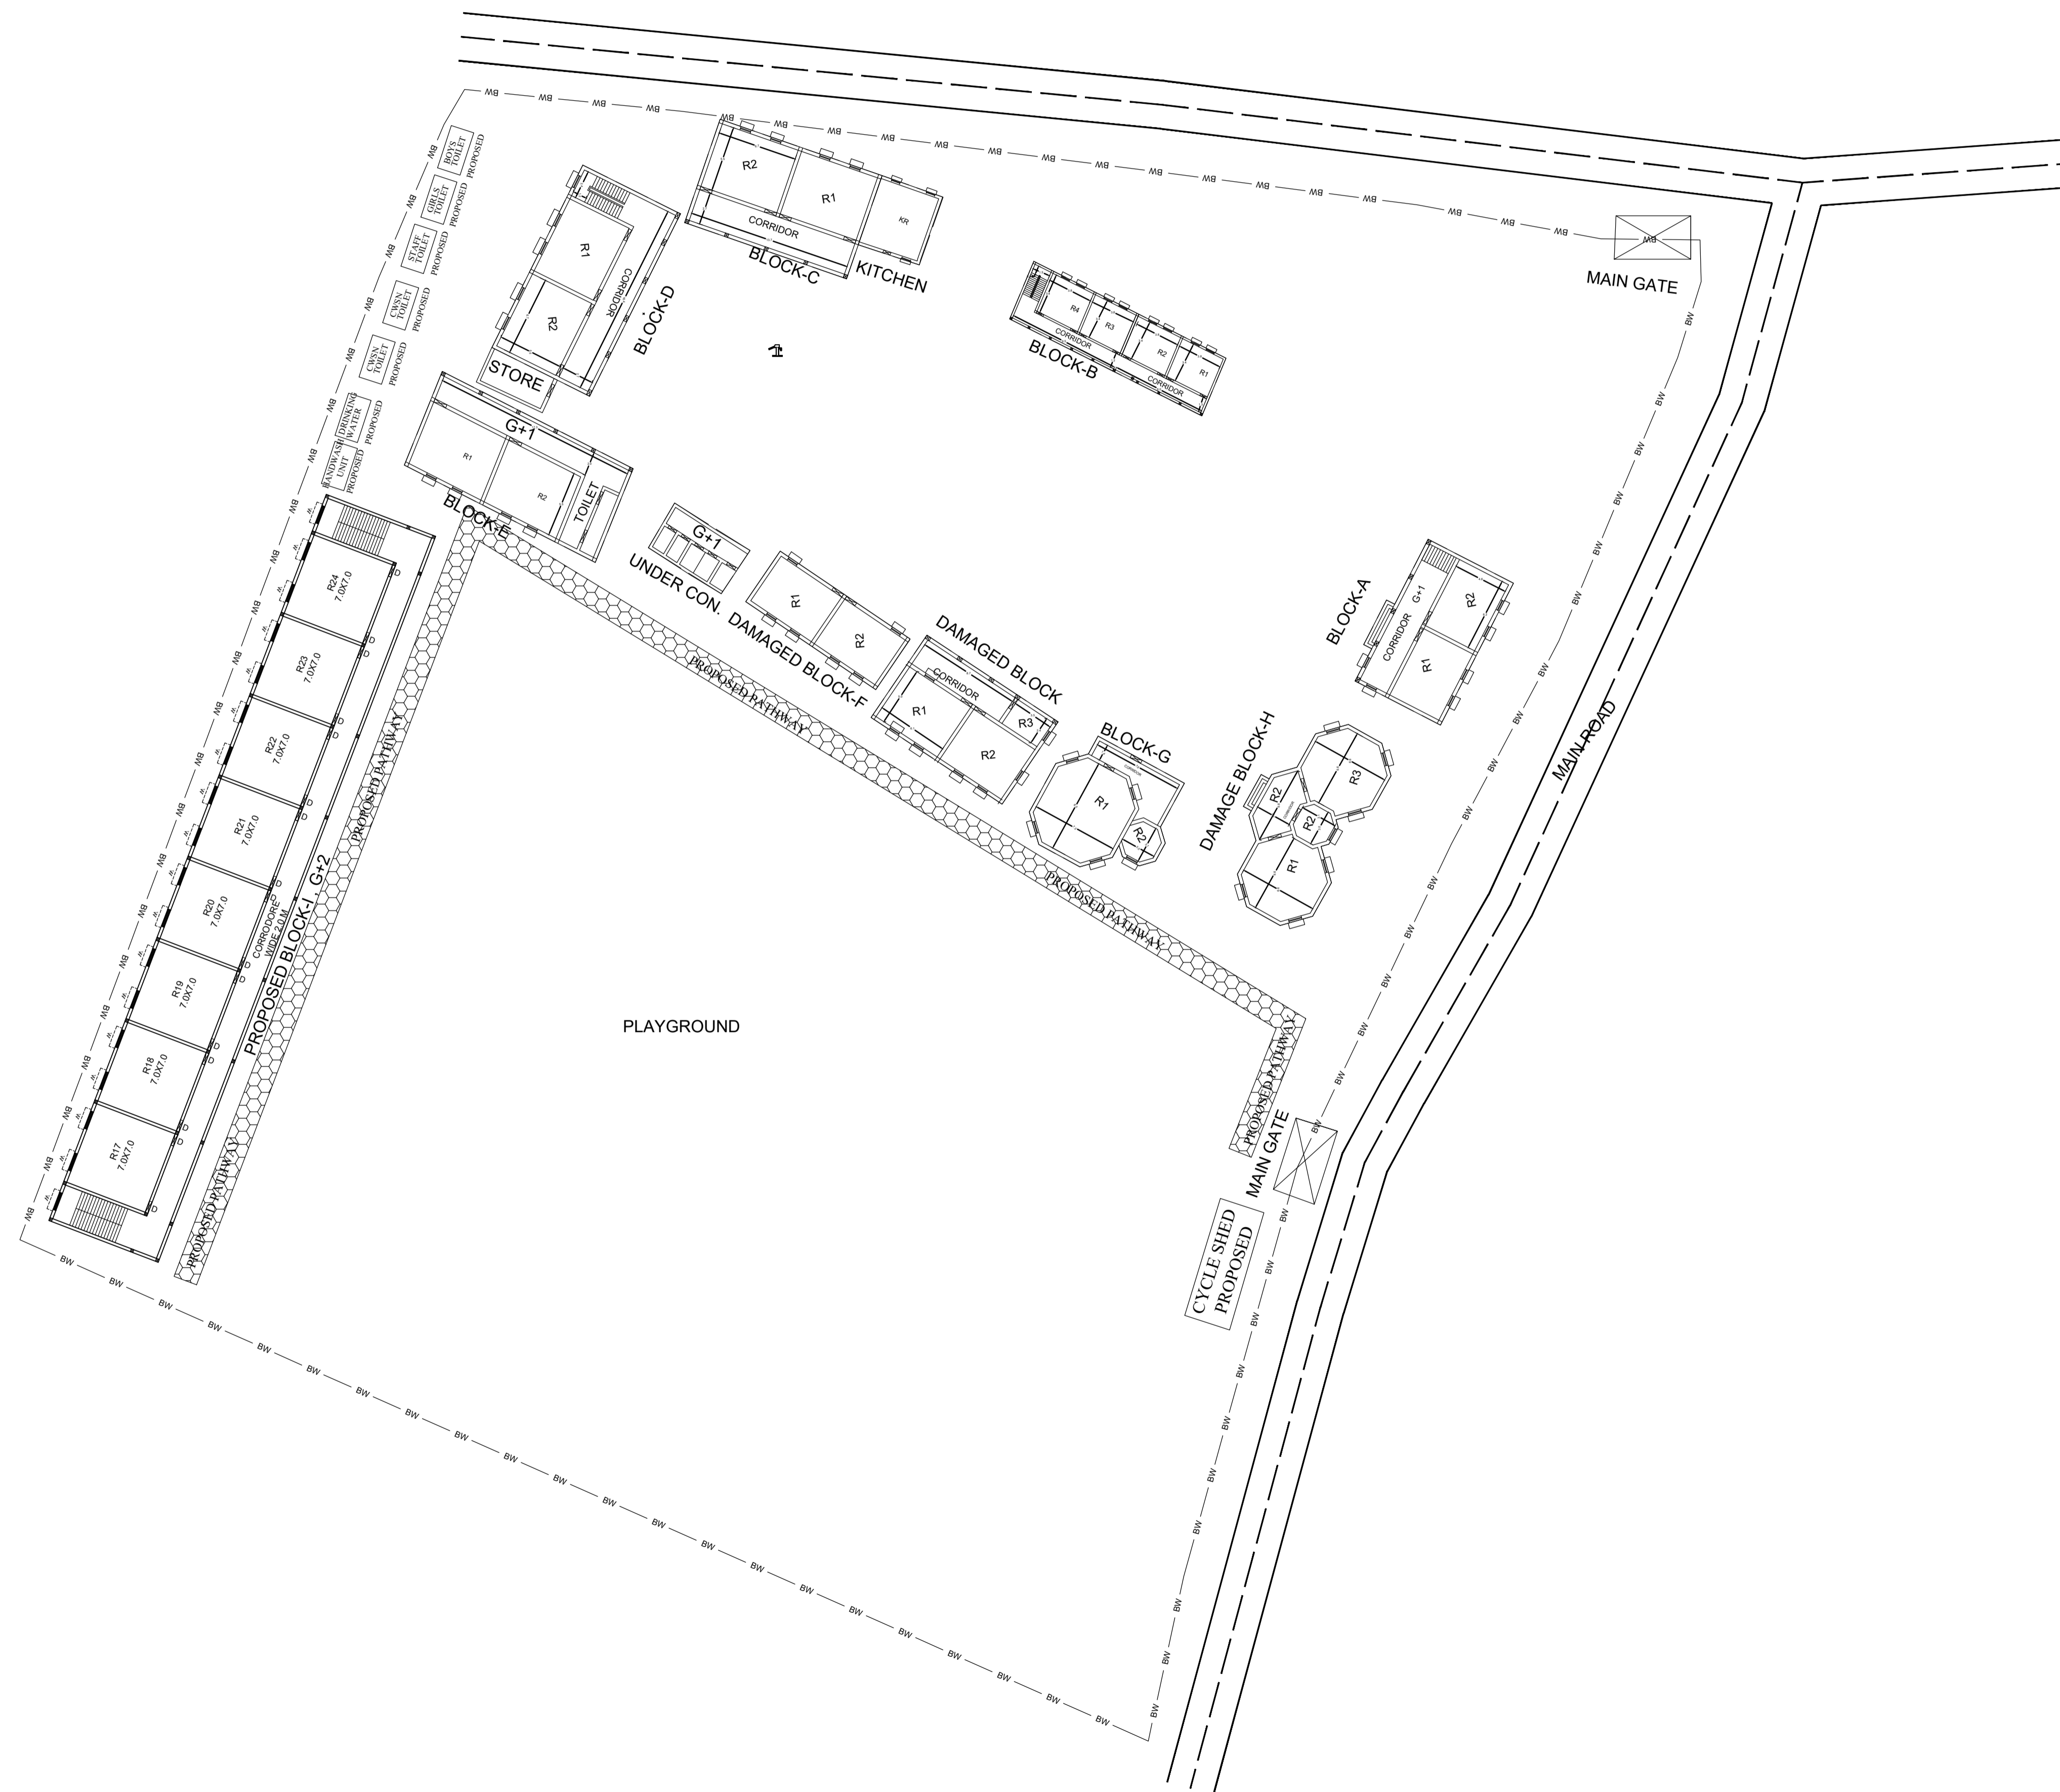


PROPOSED SITE PLAN OF SCHOOL

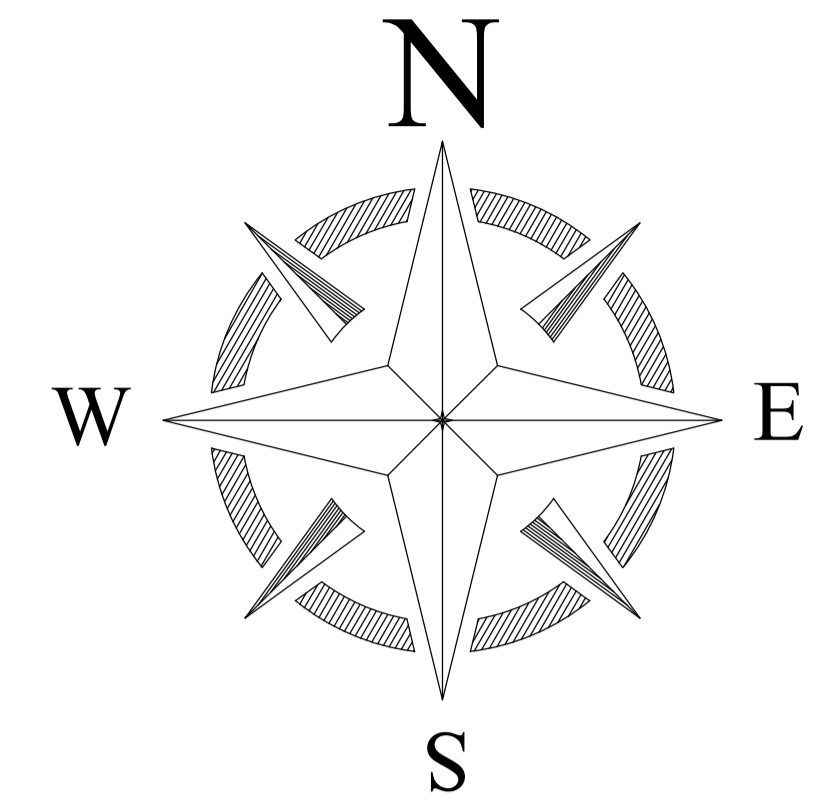

SECOND FLOOR

BLOCK NO	BLOCK NAME	AREA(In m)	TYPE
1	BLOCK - A	51.1	G. FLOOR
2	BLOCK - B	260.2	G+1 FLOOR
3	BLOCK - C	271.7	G+1 FLOOR
4	BLOCK - D	321.5	G+1 FLOOR
5	BLOCK - E	150	G. FLOOR
6	BLOCK - F	118.4	G. FLOOR
7	BLOCK - G	92.5	G. FLOOR
8	DAMAGED BLOCK	66.7	G. FLOOR
9	DAMAGED BLOCK	108.7	G. FLOOR
10	TOILET	18.4	G. FLOOR
10	KITCHEN	32.6	G. FLOOR

CONSULTANT :



MaRS Planning & Engineering Services Pvt. Ltd.
 287/C Yash Padm Beside Hill Top Motors Ashok Nagar,
 Ranchi- 834002, Jharkhand, India.
Jharkhand@marsconsultancy.com

TITLE : -UPG HIGH SCHOOL TIUJ PUNAI

BLOCK : DARU

FORWARDED BY : MaRS