
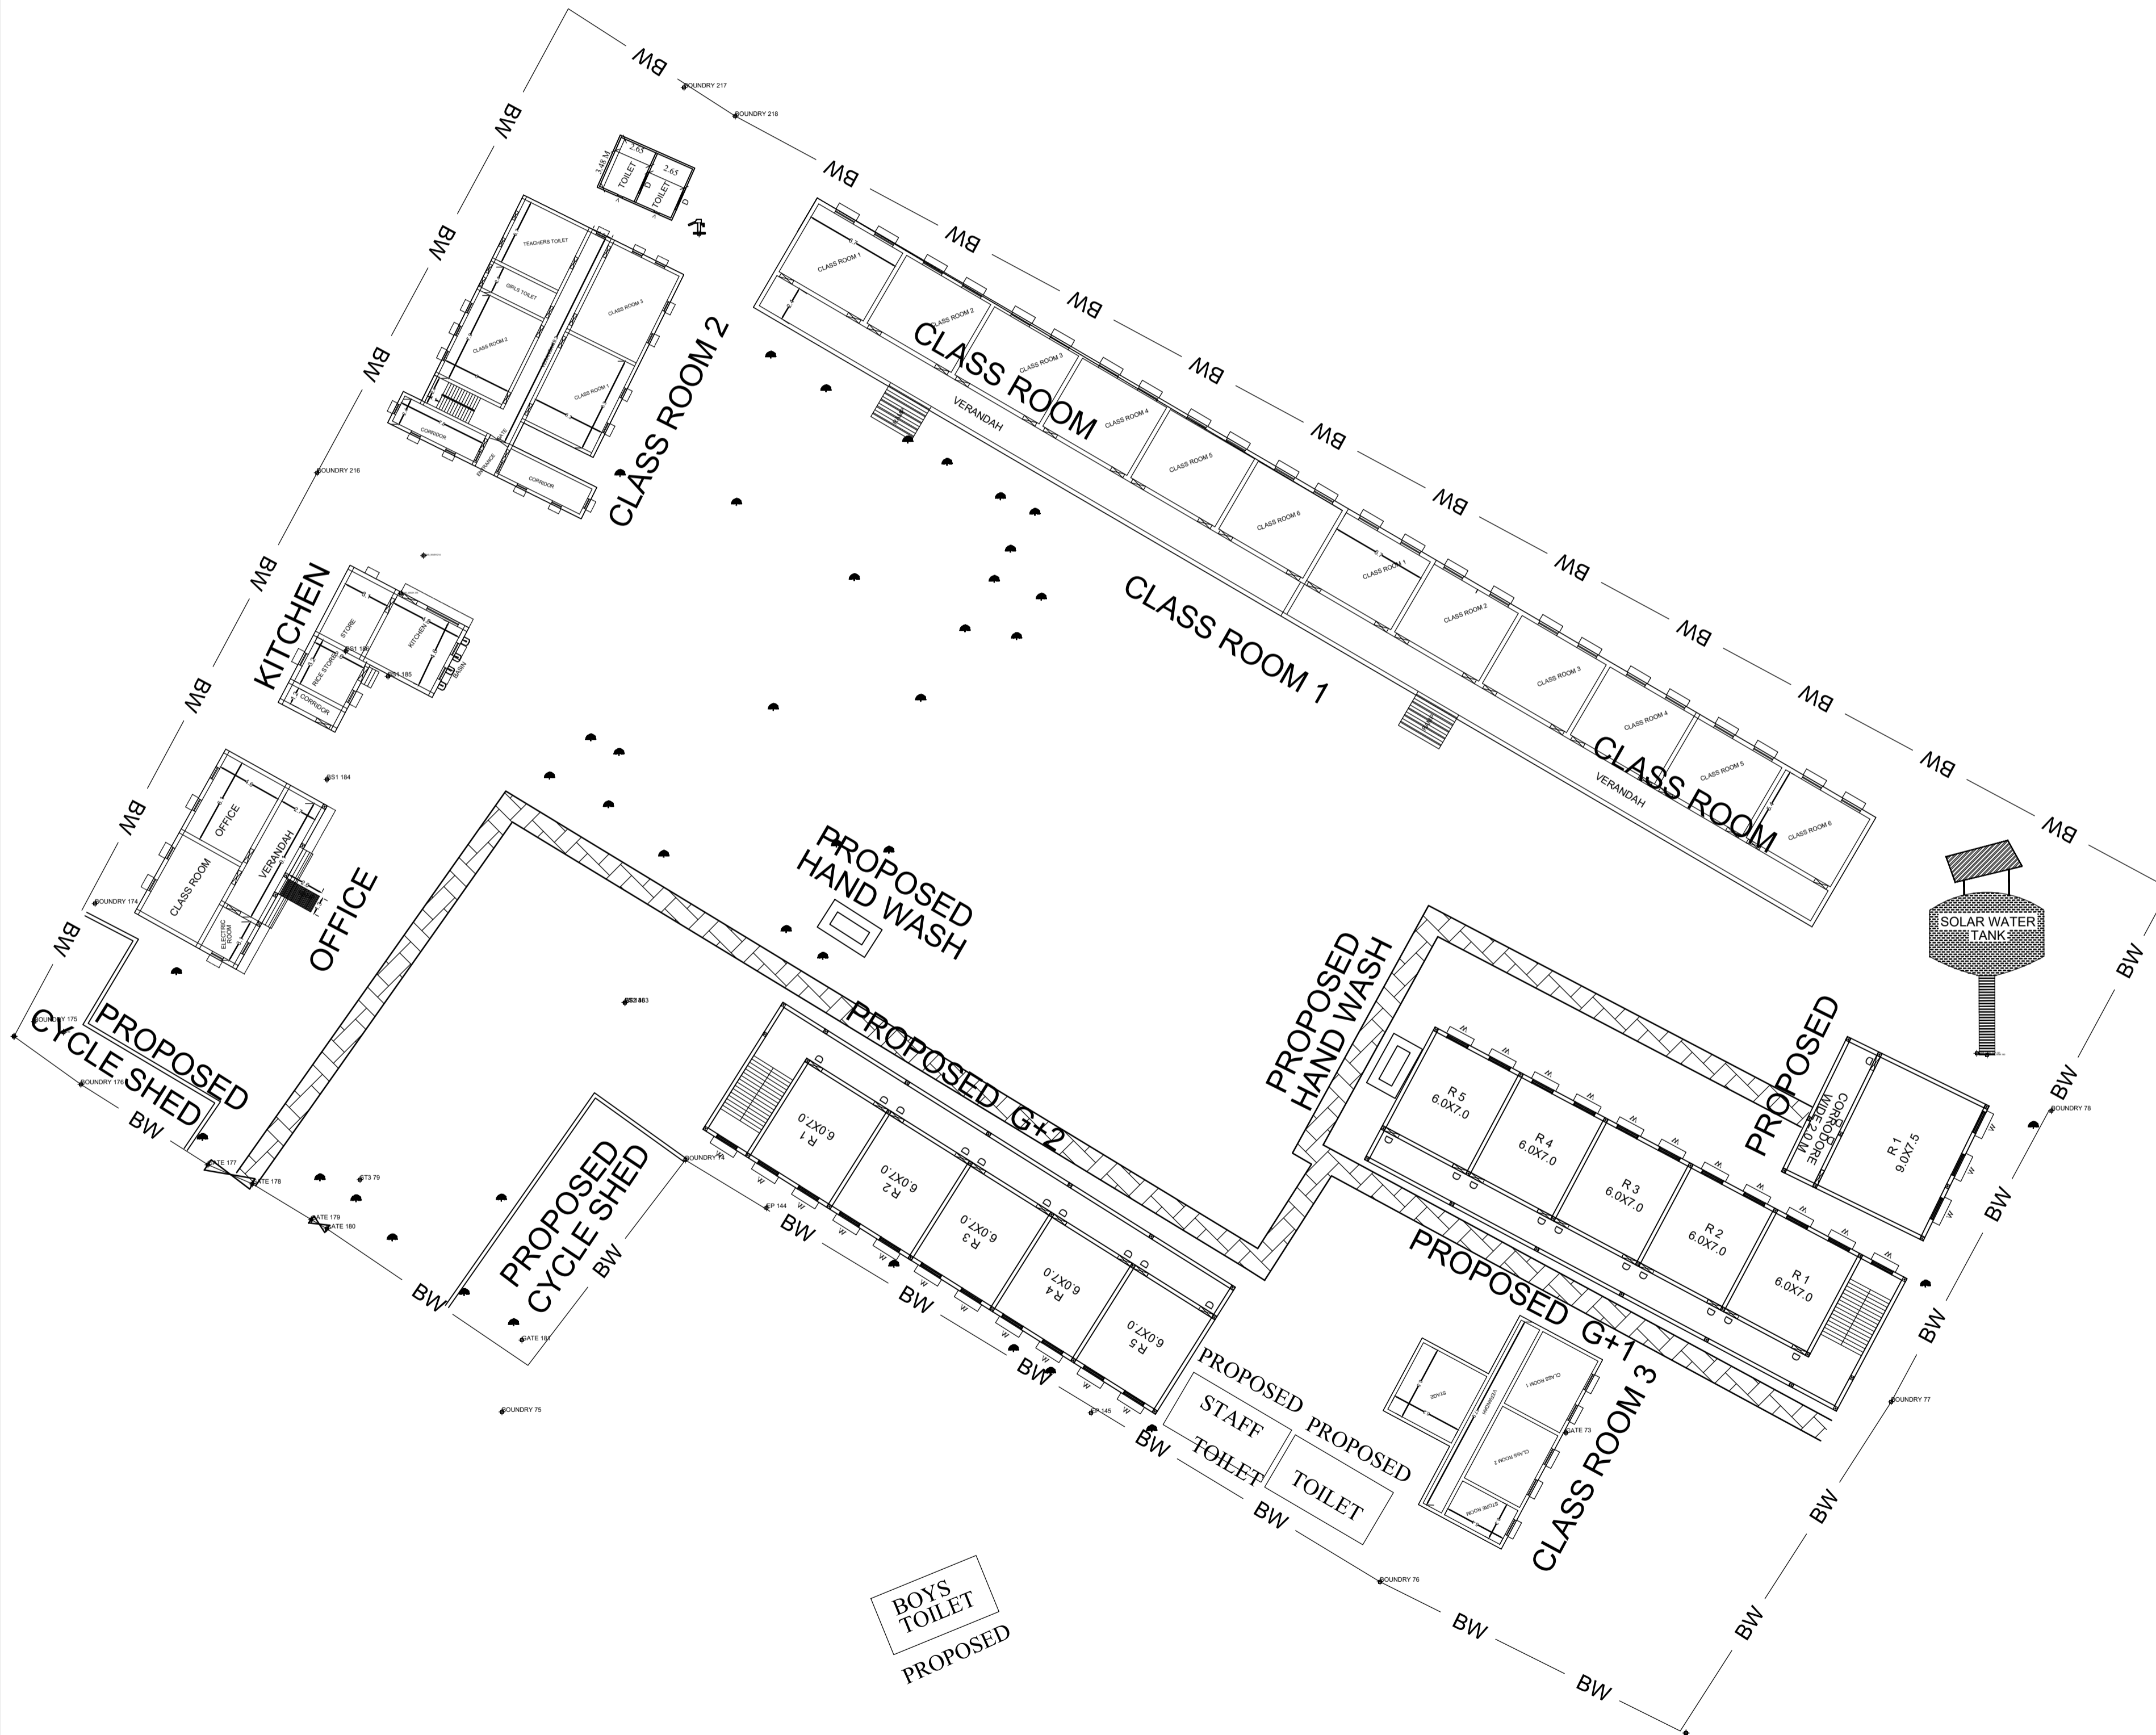


PROPOSED SITE PLAN OF SCHOOL

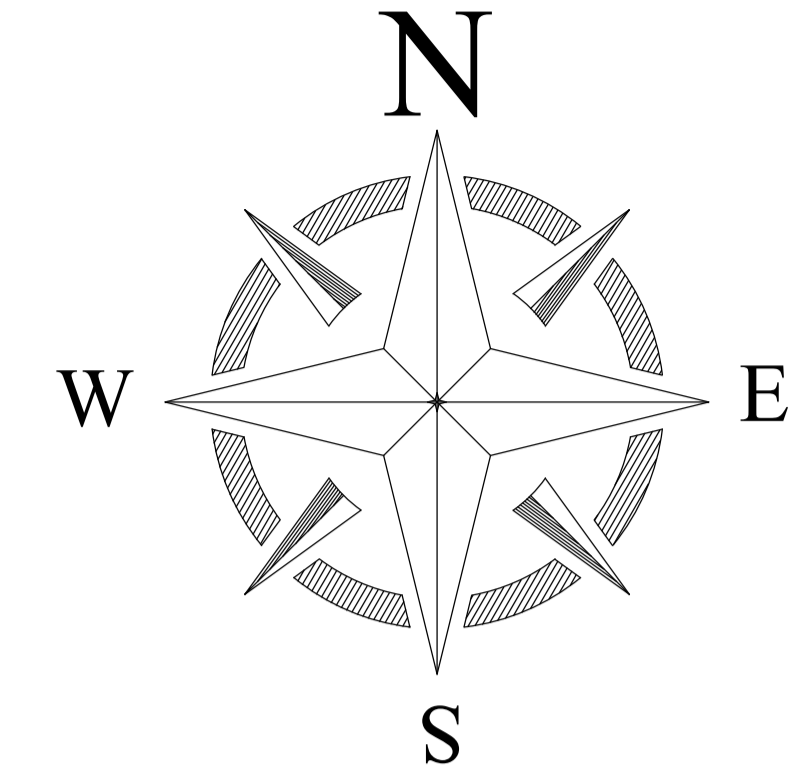

TOTAL LAND AREA-8712.42M

LEGENDS

BLOCK NO	BLOCK NAME	AREA(In m)	TYPE
1	CLASS ROOM 1	733.4	G. FLOOR
2	CLASS ROOM 2	645.5	G+1FLOOR
3	CLASS ROOM 3	196.0	G. FLOOR
4	KITCHEN	71.1	G. FLOOR
5	OFFICE	113.6	G. FLOOR
6	TOILET	18.8	G. FLOOR

CONSULTANT :



MaRS Planning & Engineering Services Pvt. Ltd.
 287/C Yash Padm Beside Hill Top Motors Ashok Nagar,
 Ranchi- 834002, Jharkhand, India.
Jharkhand@marsconsultancy.com

TITLE : - UPG HIGH SCHOOL DHARAMPUR

BLOCK : TATIJHARIYA

FORWARDED BY : MaRS