
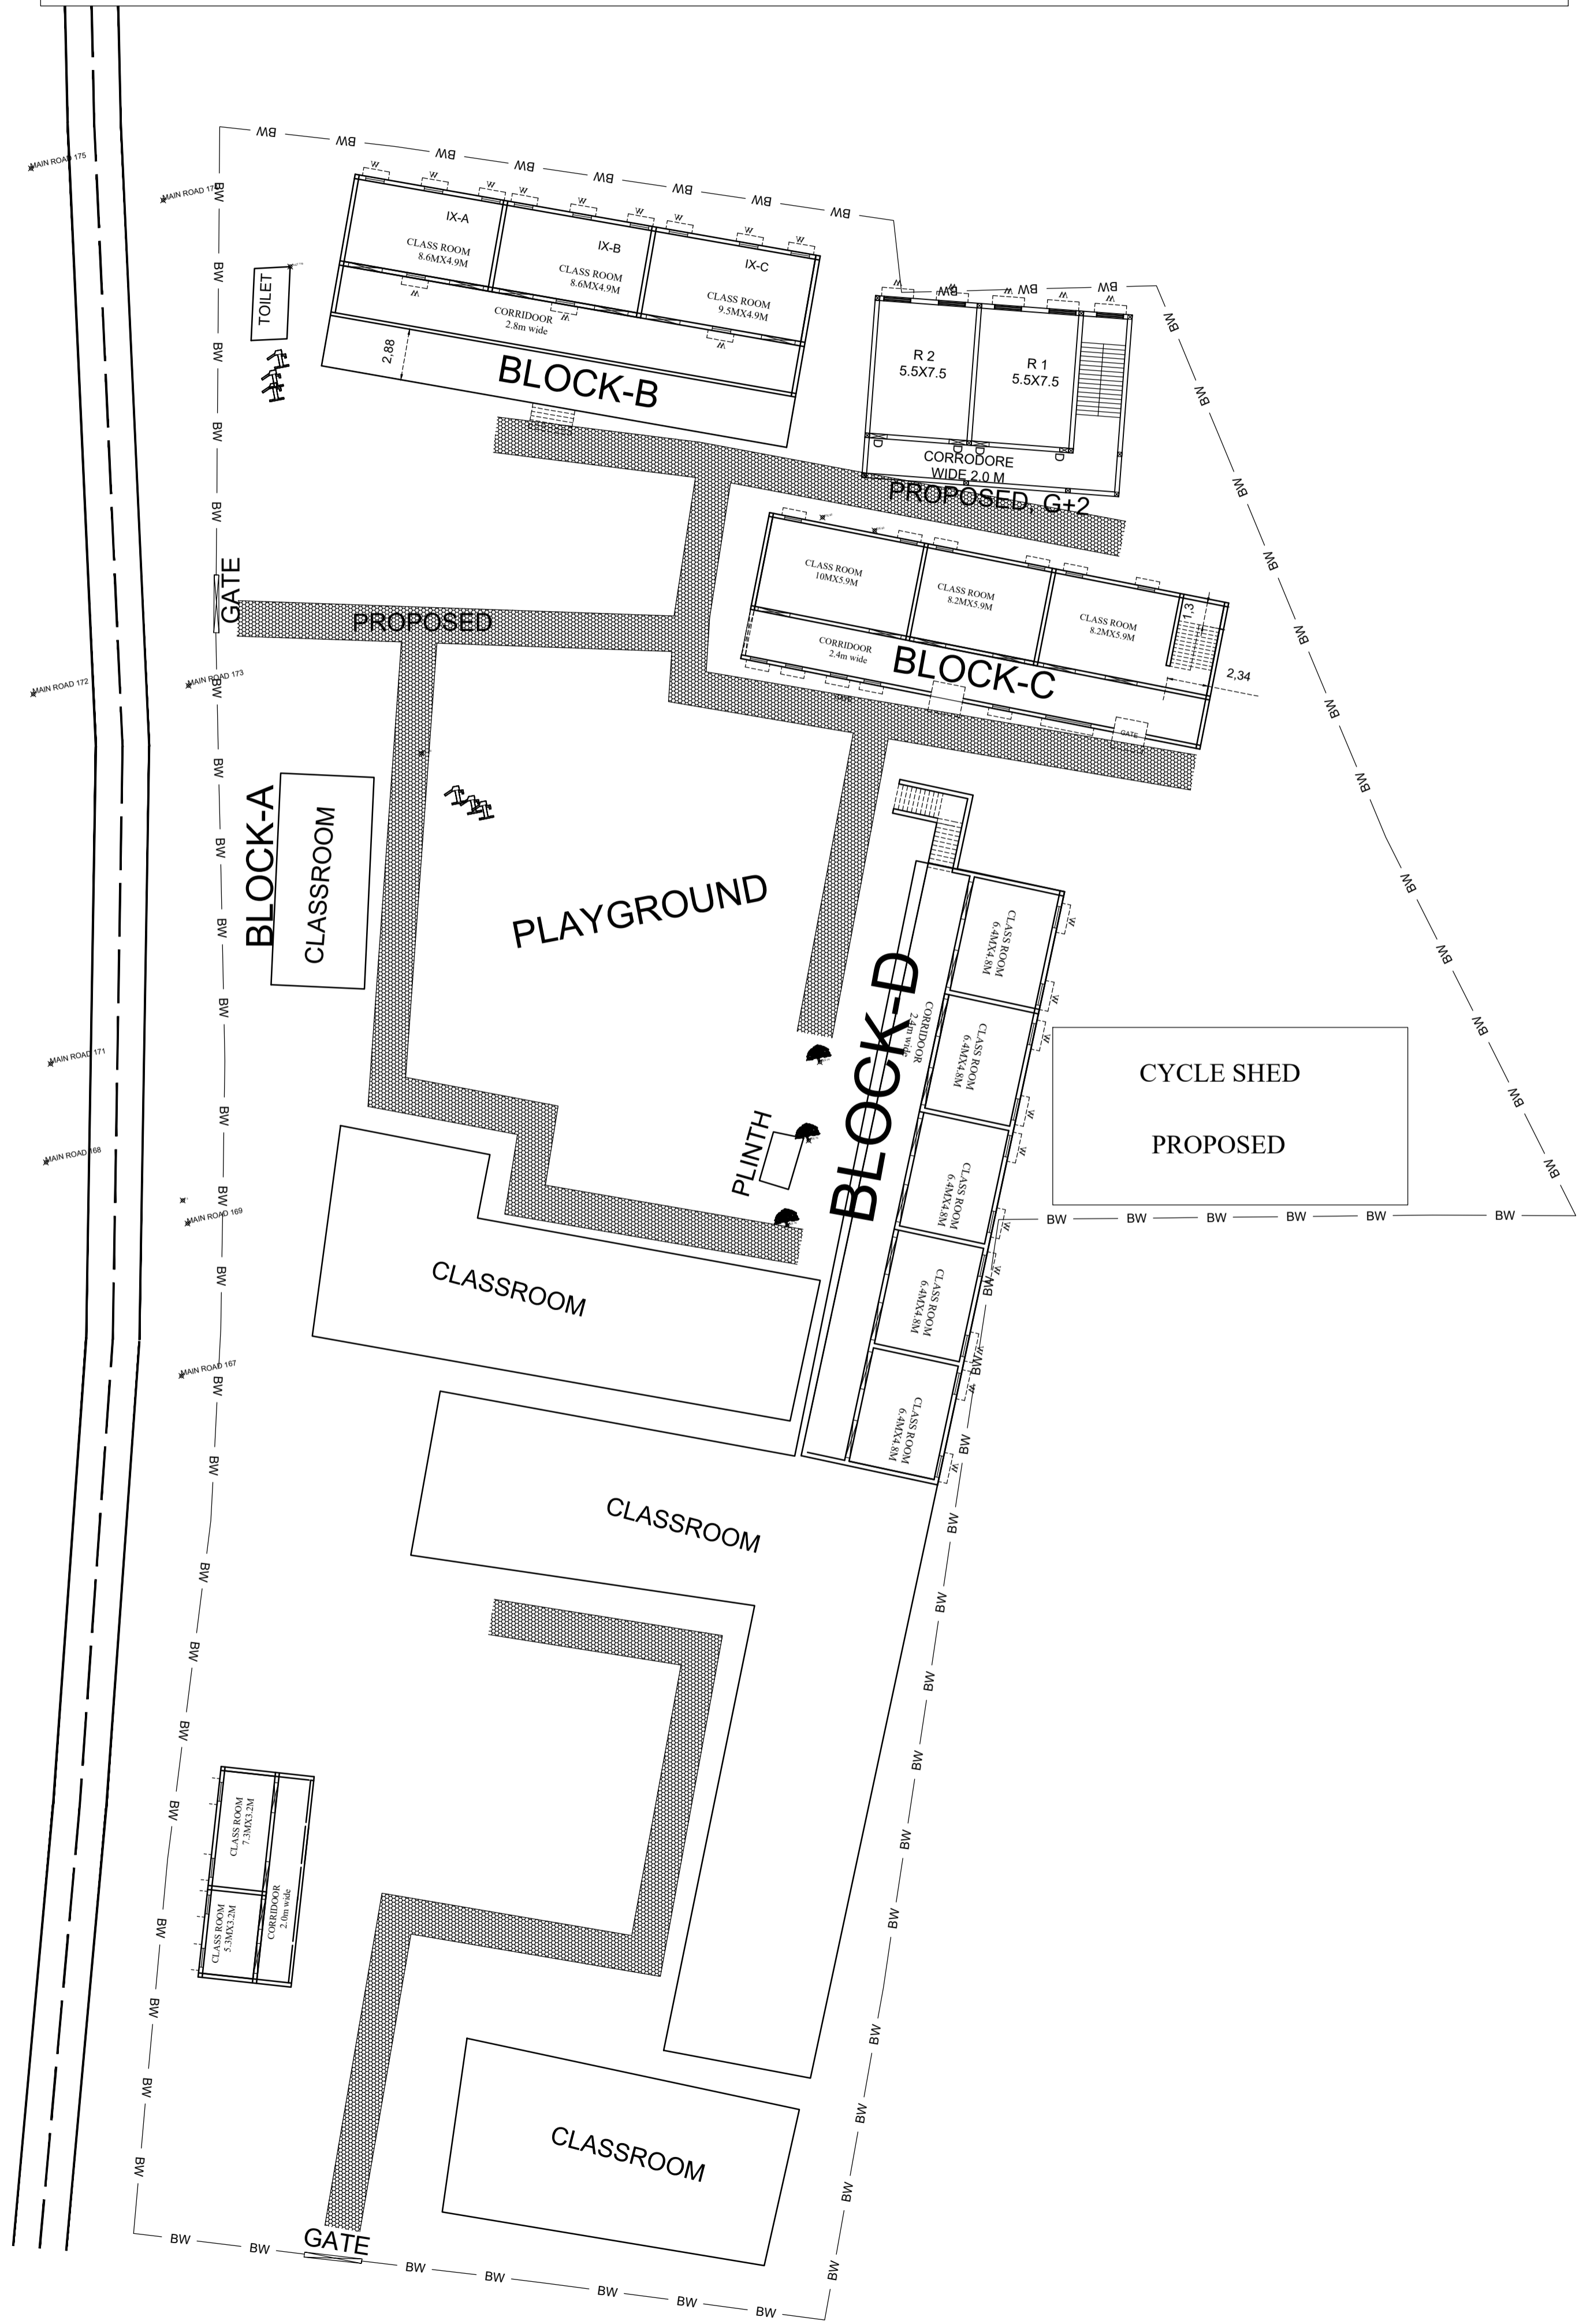



PROPOSED SITE PLAN OF SCHOOL

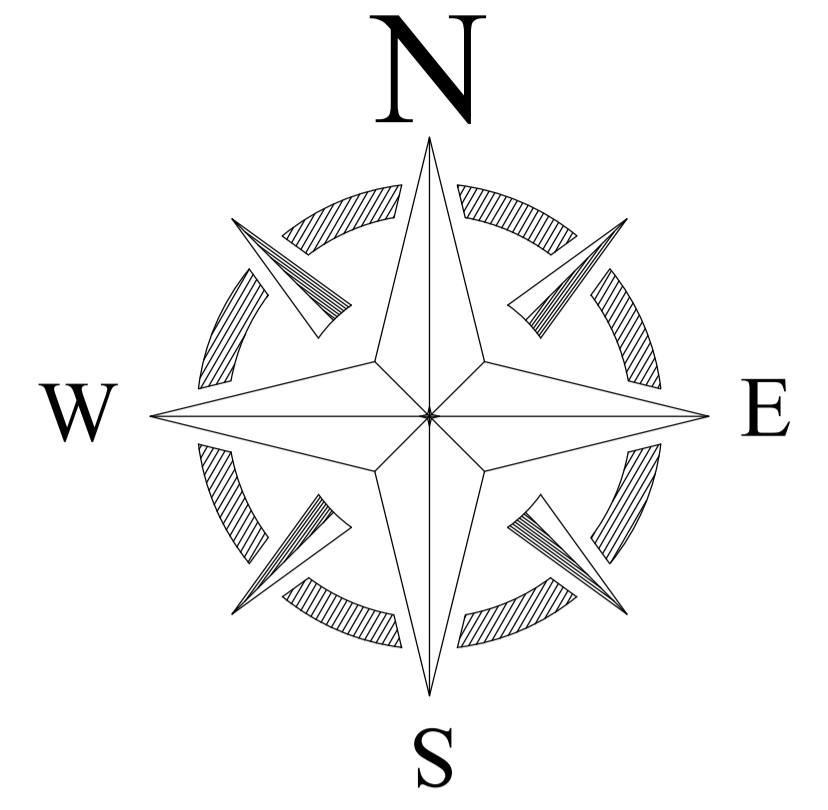

BLOCK NO	BLOCK NAME	AREA(In m)	TYPE
1	BLOCK - A	62.8104	G+1 FLOOR
2	BLOCK - B	291.0849	G+1 FLOOR
3	BLOCK - C	220.8717	G+1. FLOOR
4	BLOCK - D	54.8231	G +1 FLOOR
5	TOILET	3658.1328	G. FLOOR

6

CONSULTANT :
 MaRS Planning & Engineering Services Pvt. Ltd.
 287/C Yash Padm Beside Hill Top Motors Ashok Nagar,
 Ranchi- 834002, Jharkhand, India.
Jharkhand@marsconsultancy.com

TITLE : - UPG GOVT. +2 HS KODERMA
 BLOCK : KODERMA
 FORWARDED BY : MaRS