



PROPOSED SITE PLAN OF SCHOOL

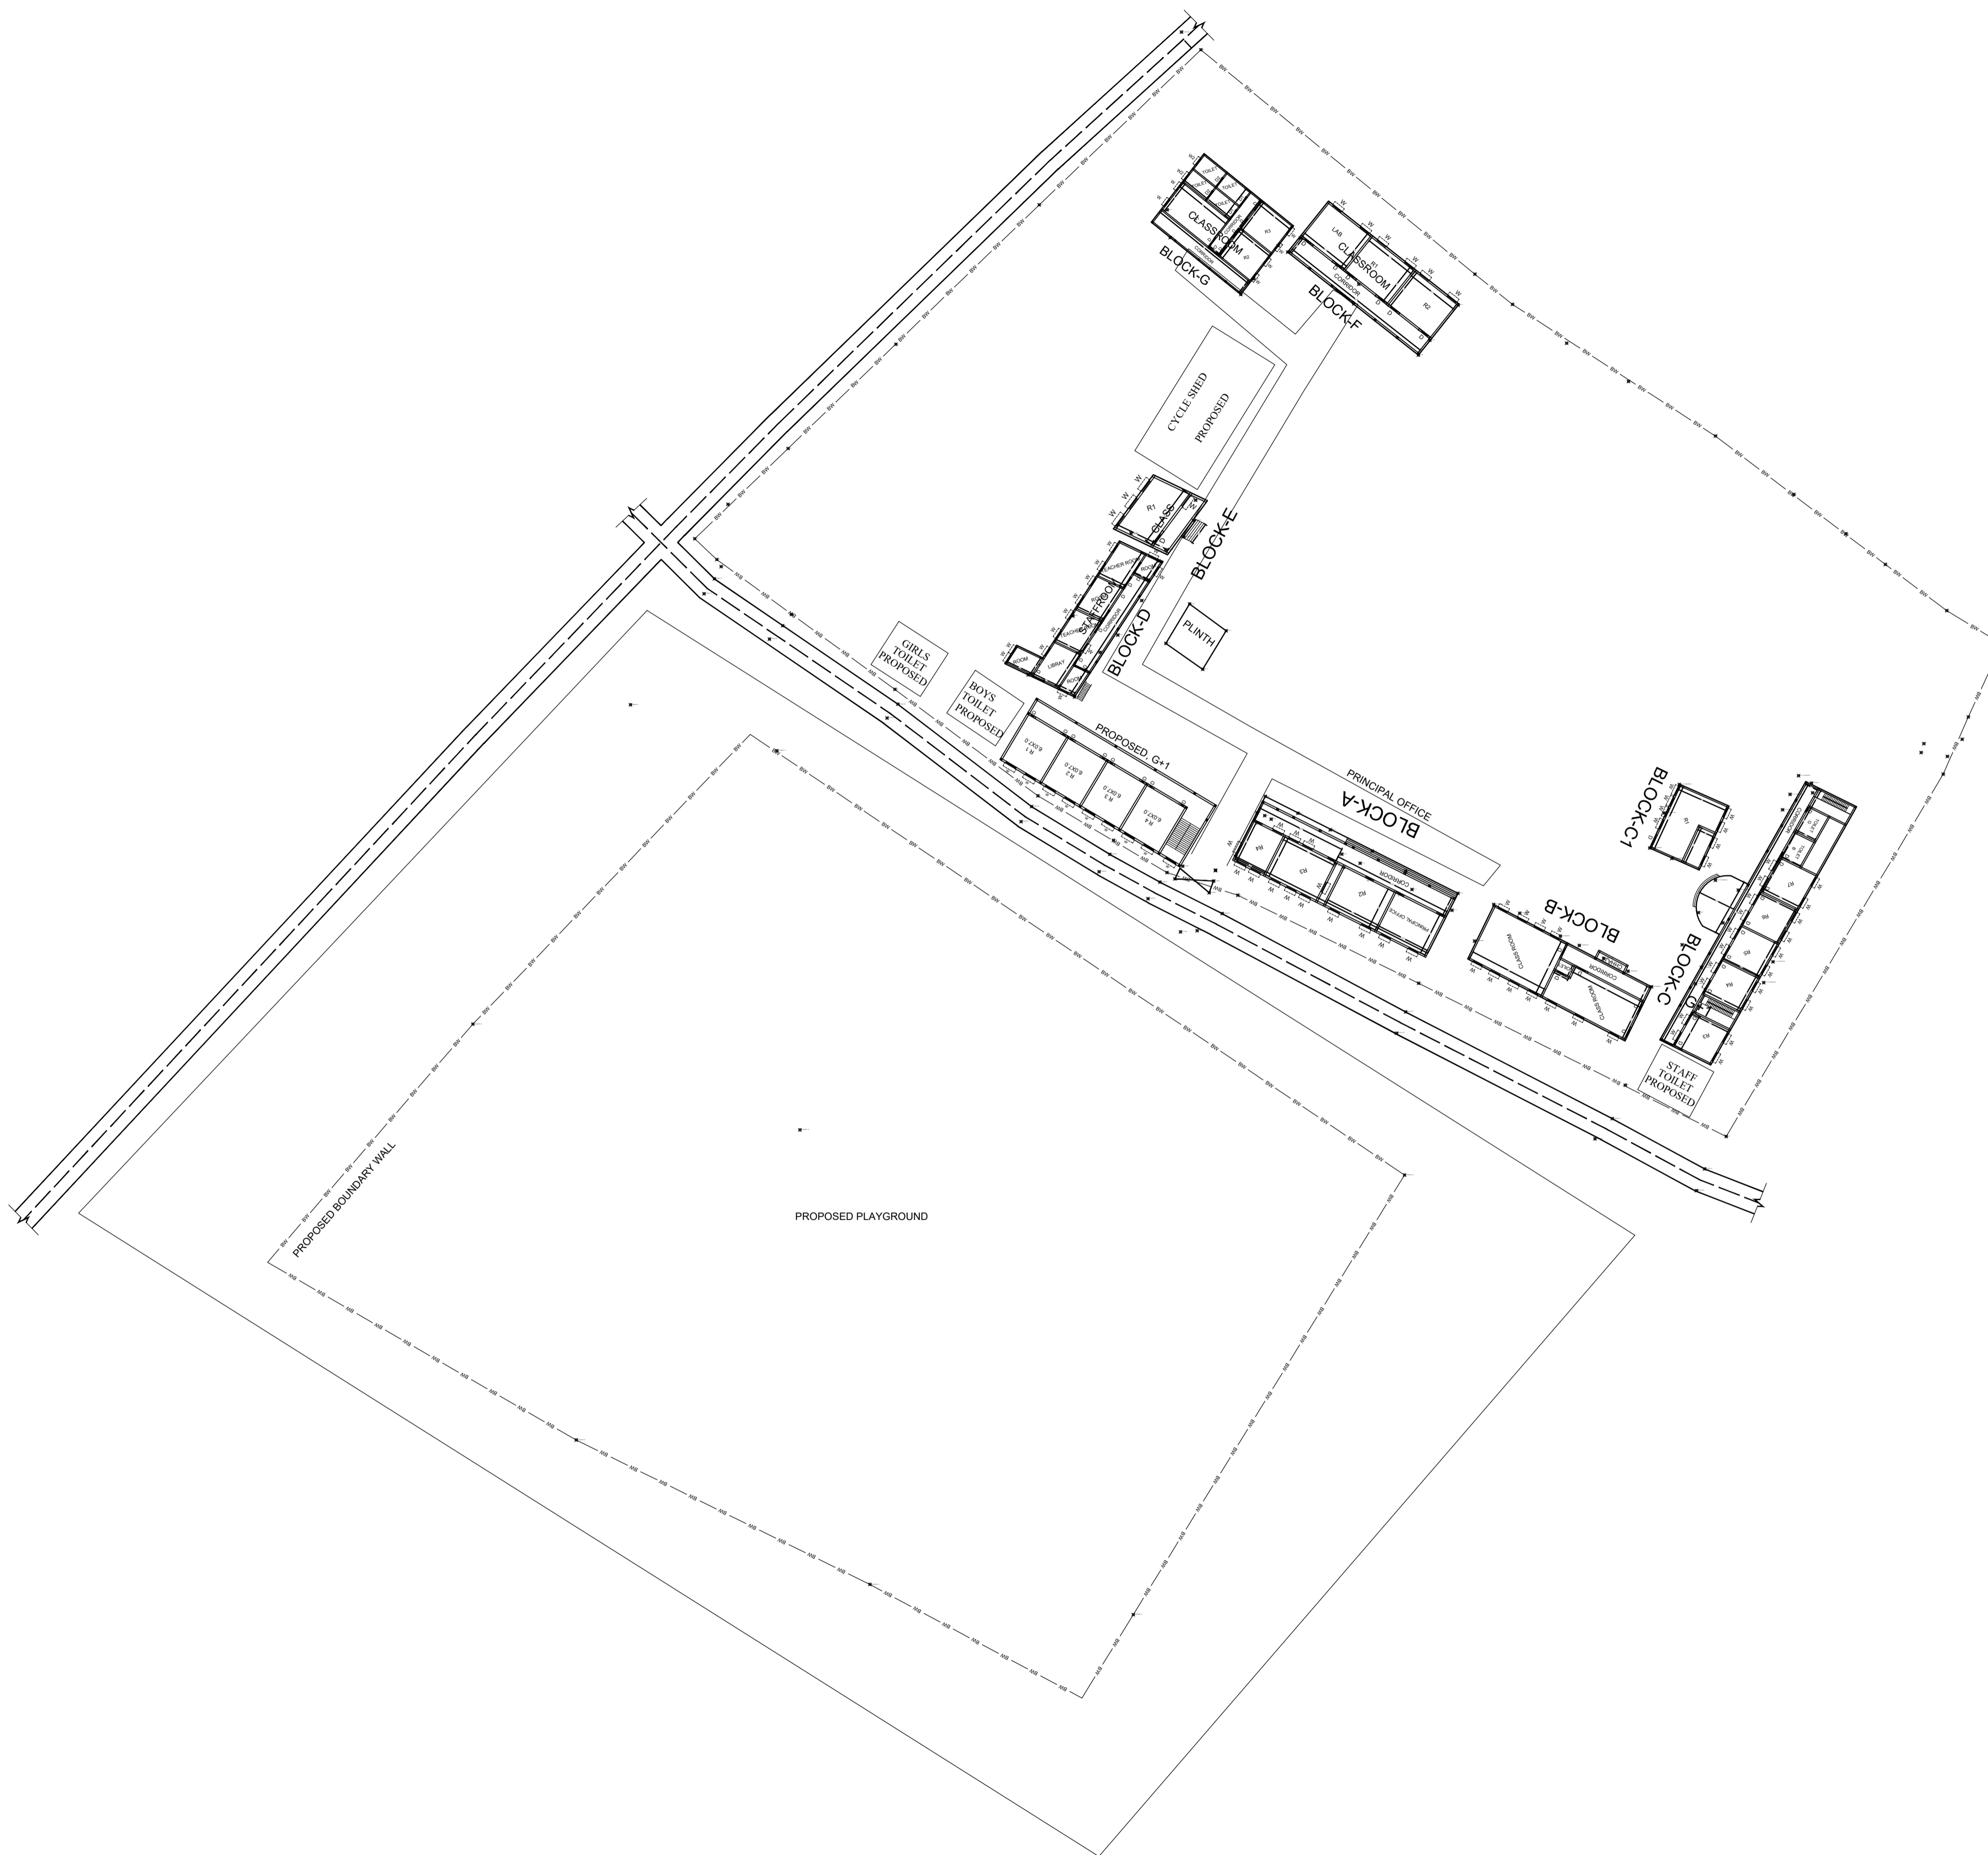

TOTAL LAND AREA-13153.40M

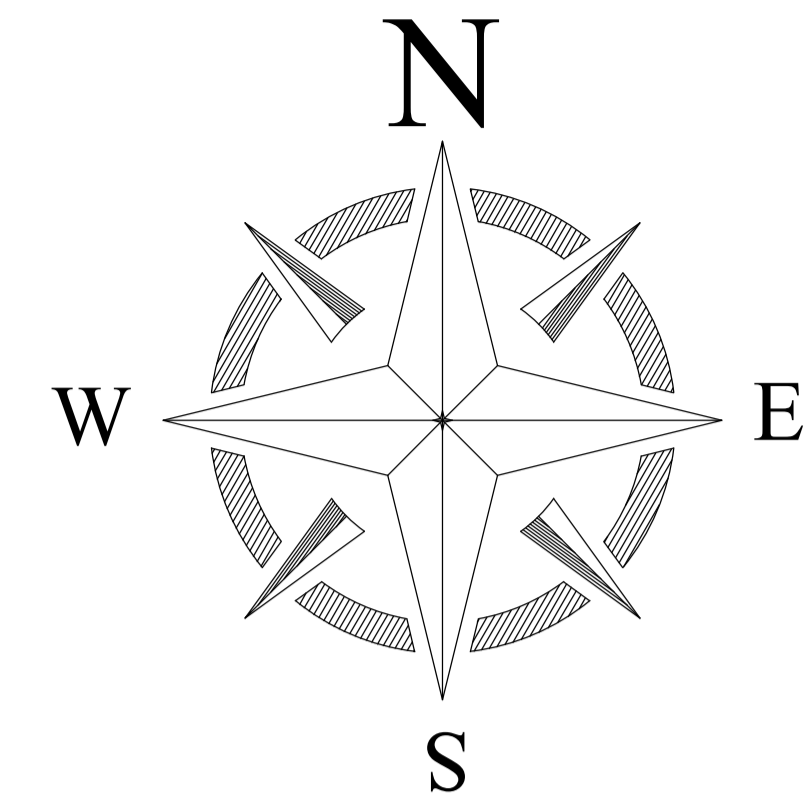

LEGENDS

BLOCK NO	BLOCK NAME	AREA(In SQM)	TYPE
1	BLOCK - A	296.5	G. FLOOR
2	BLOCK - B	493.4	G+1 FLOOR
3	BLOCK - C	857.42	G + 1
4	BLOCK - C1	193.16	G + 1
5	BLOCK - D	236.71	G. FLOOR
6	BLOCK - E	55.20	G. FLOOR
7	BLOCK - F	222.53	G. FLOOR
8	BLOCK - G	353.0	G. FLOOR

CONSULTANT :



MaRS Planning & Engineering Services Pvt. Ltd.
 287/C Yash Padm Beside Hill Top Motors Ashok Nagar,
 Ranchi- 834002, Jharkhand, India.
Jharkhand@marsconsultancy.com

TITLE : - R.K +2 HIGH SCHOOL JAINAGAR

BLOCK : JAINAGAR

FORWARDED BY : MaRS