



PROPOSED SITE PLAN OF SCHOOL

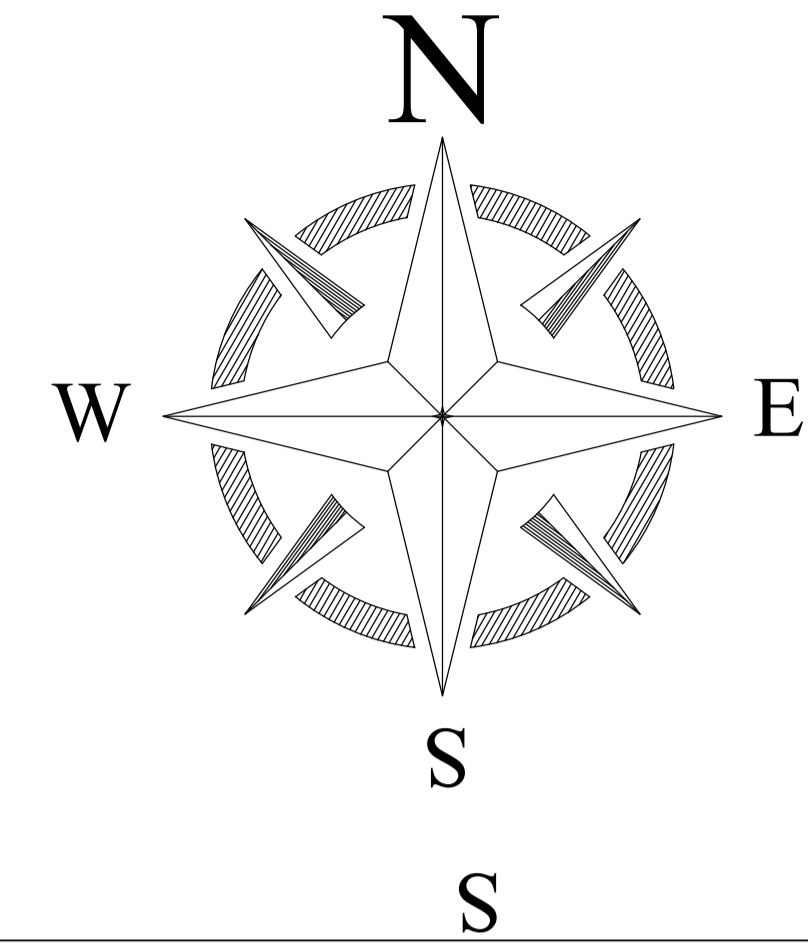

LEGENDS

BLOCK NO	BLOCK NAME	AREA(In m)	TYPE
1	BLOCK - A	577.8	G. FLOOR
2	BLOCK - A	143.0	G.+1 FLOOR
3	BLOCK - B	291.0	G.+1 FLOOR
4	BLOCK - C	361.2	G.+1 FLOOR
5	BLOCK - D	224.0	G. FLOOR
6	BLOCK - E	45.5	G. FLOOR
7	BLOCK - F	37.9	G. FLOOR
8	TOILET	7.5	G. FLOOR

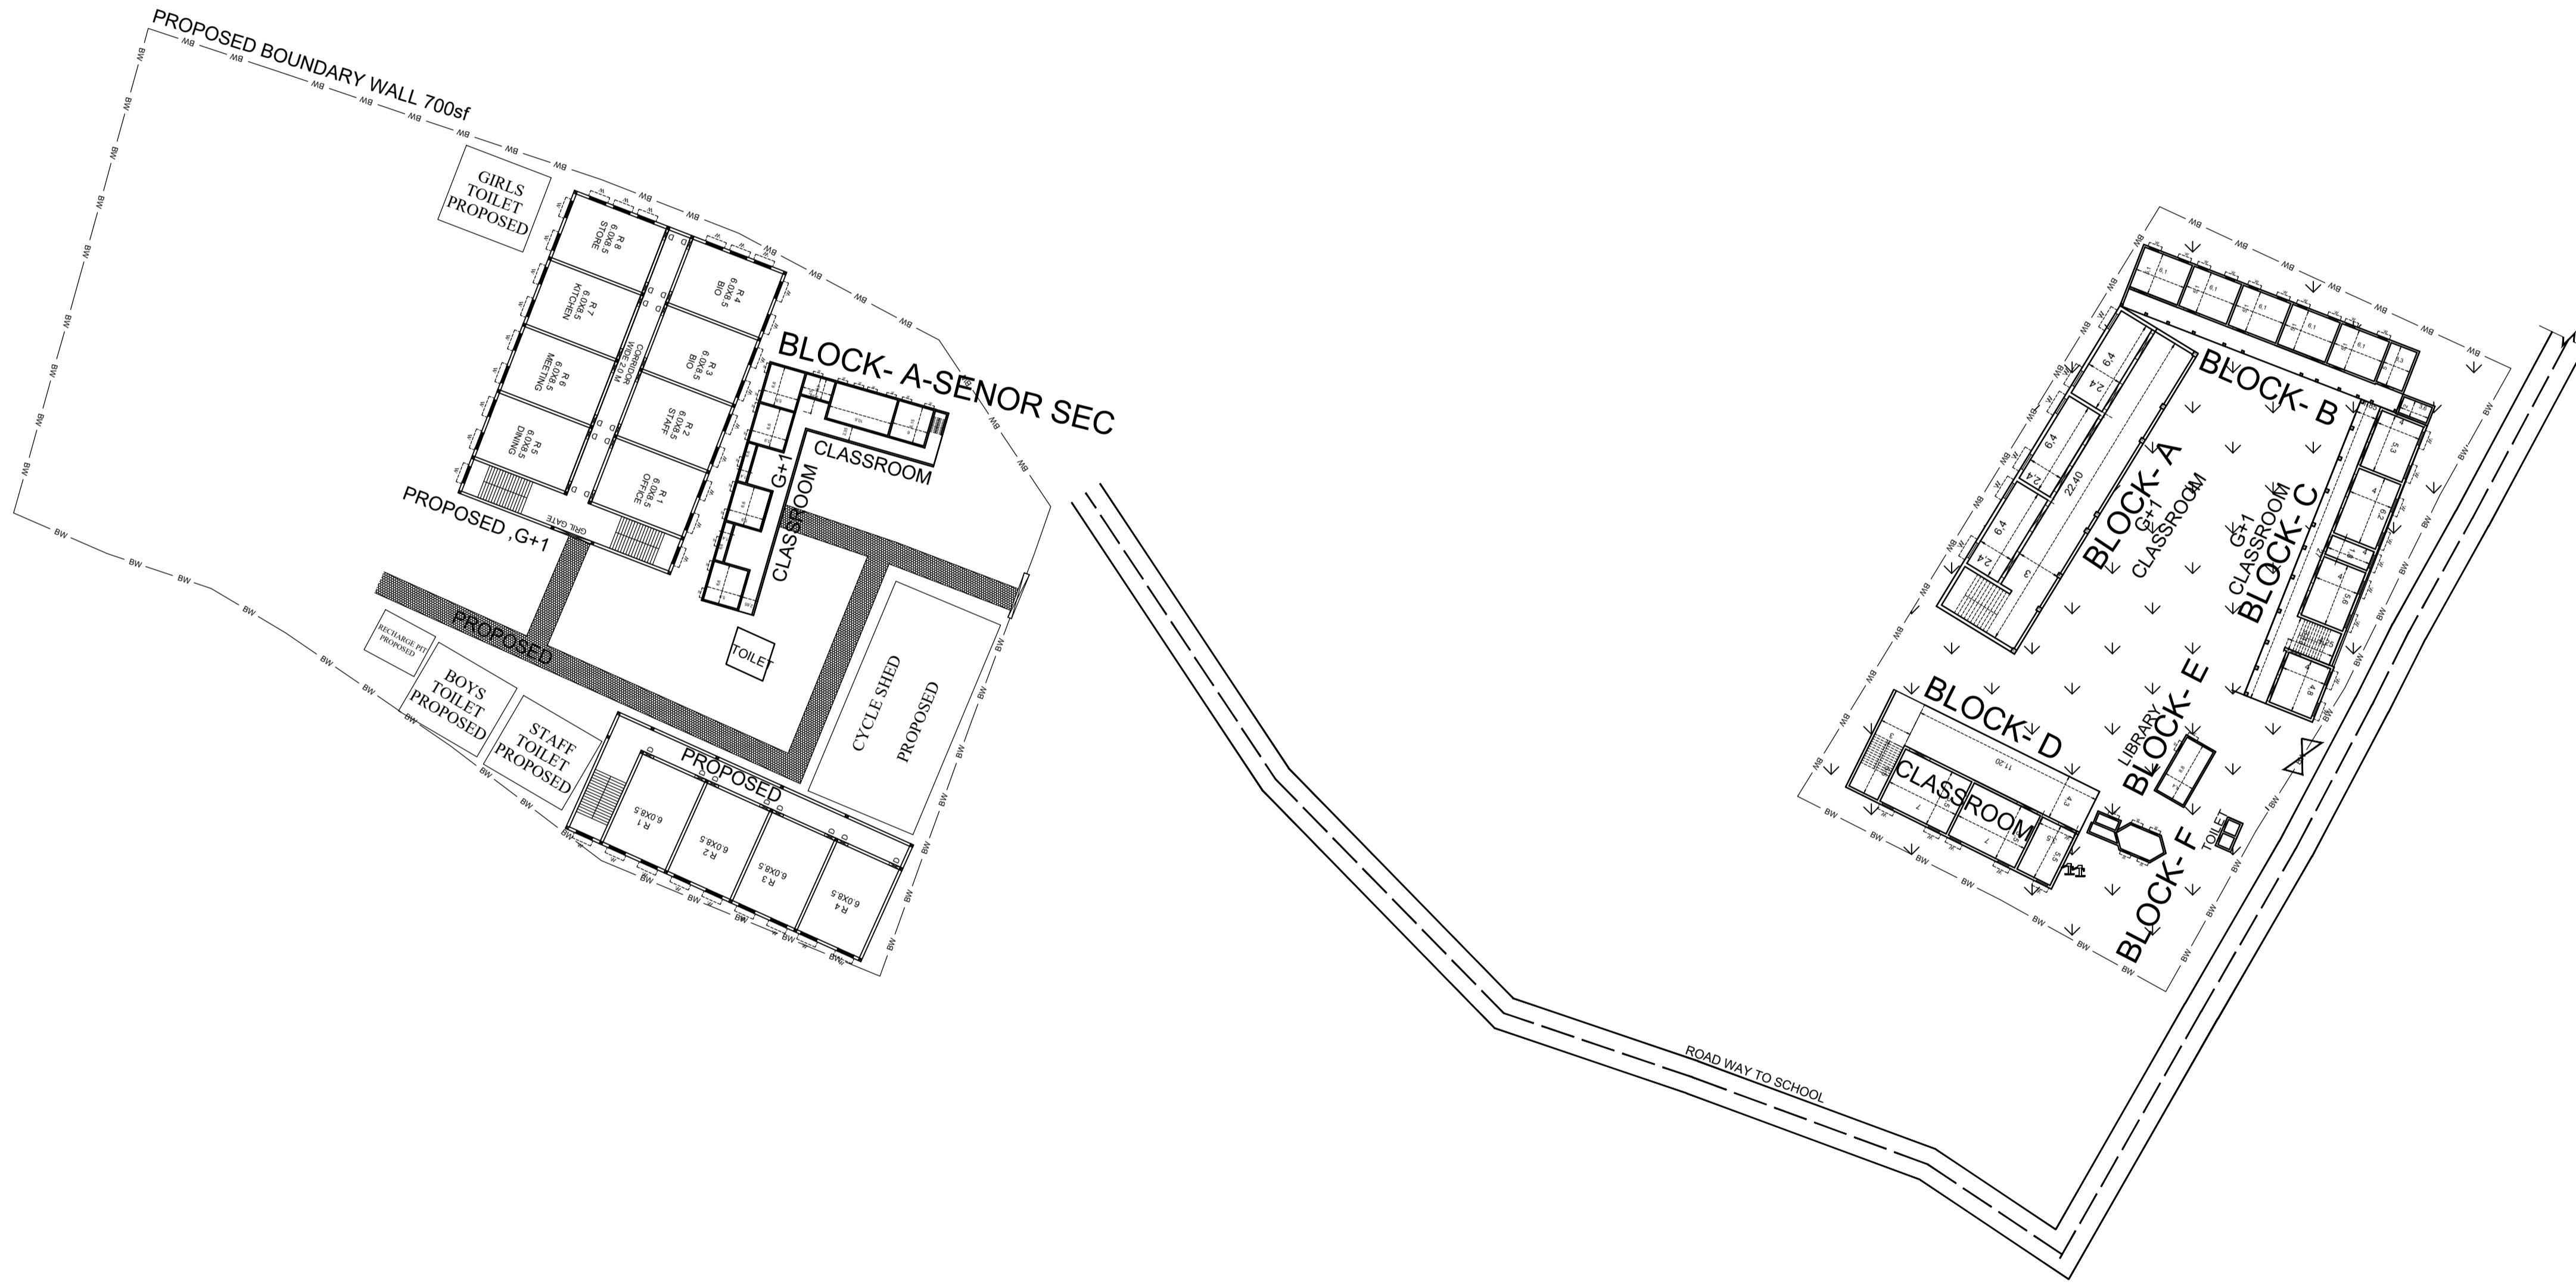

CONSULTANT :



MaRS Planning & Engineering Services Pvt. Ltd.
 287/C Yash Padm Beside Hill Top Motors Ashok Nagar,
 Ranchi- 834002, Jharkhand, India.
Jharkhand@marsconsultancy.com

TITLE : - UPG GOVT +2 HS JAIPUR KANKO

BLOCK : CHANDWARA

FORWARDED BY : MaRS