
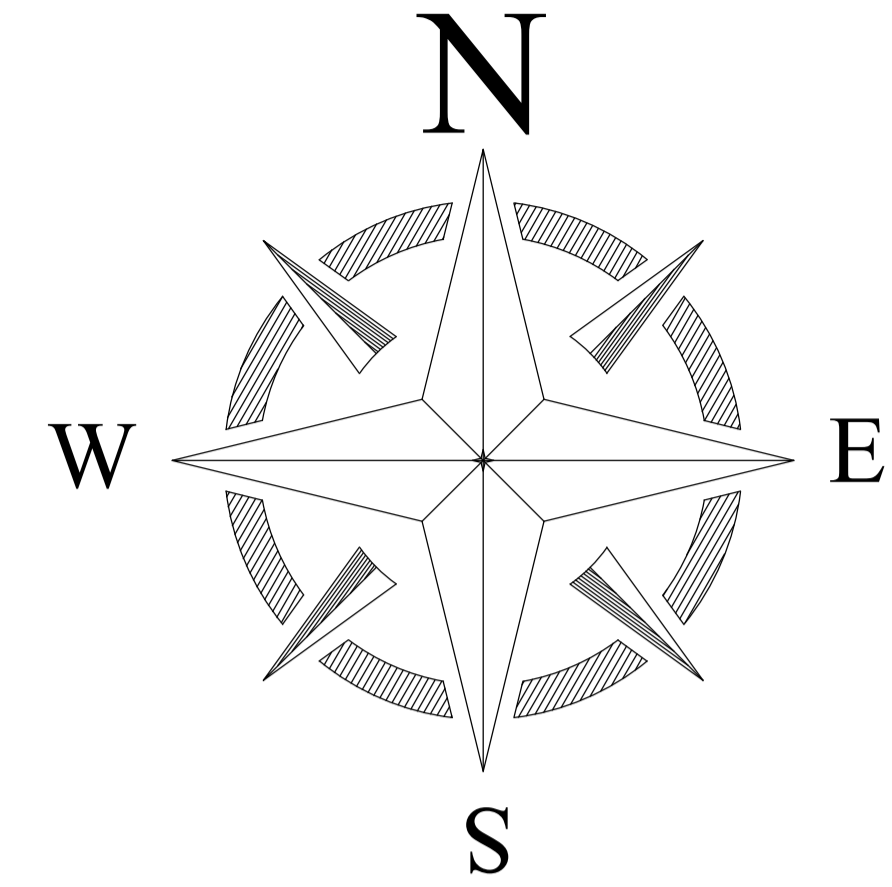


PROPOSED SITE PLAN OF SCHOOL

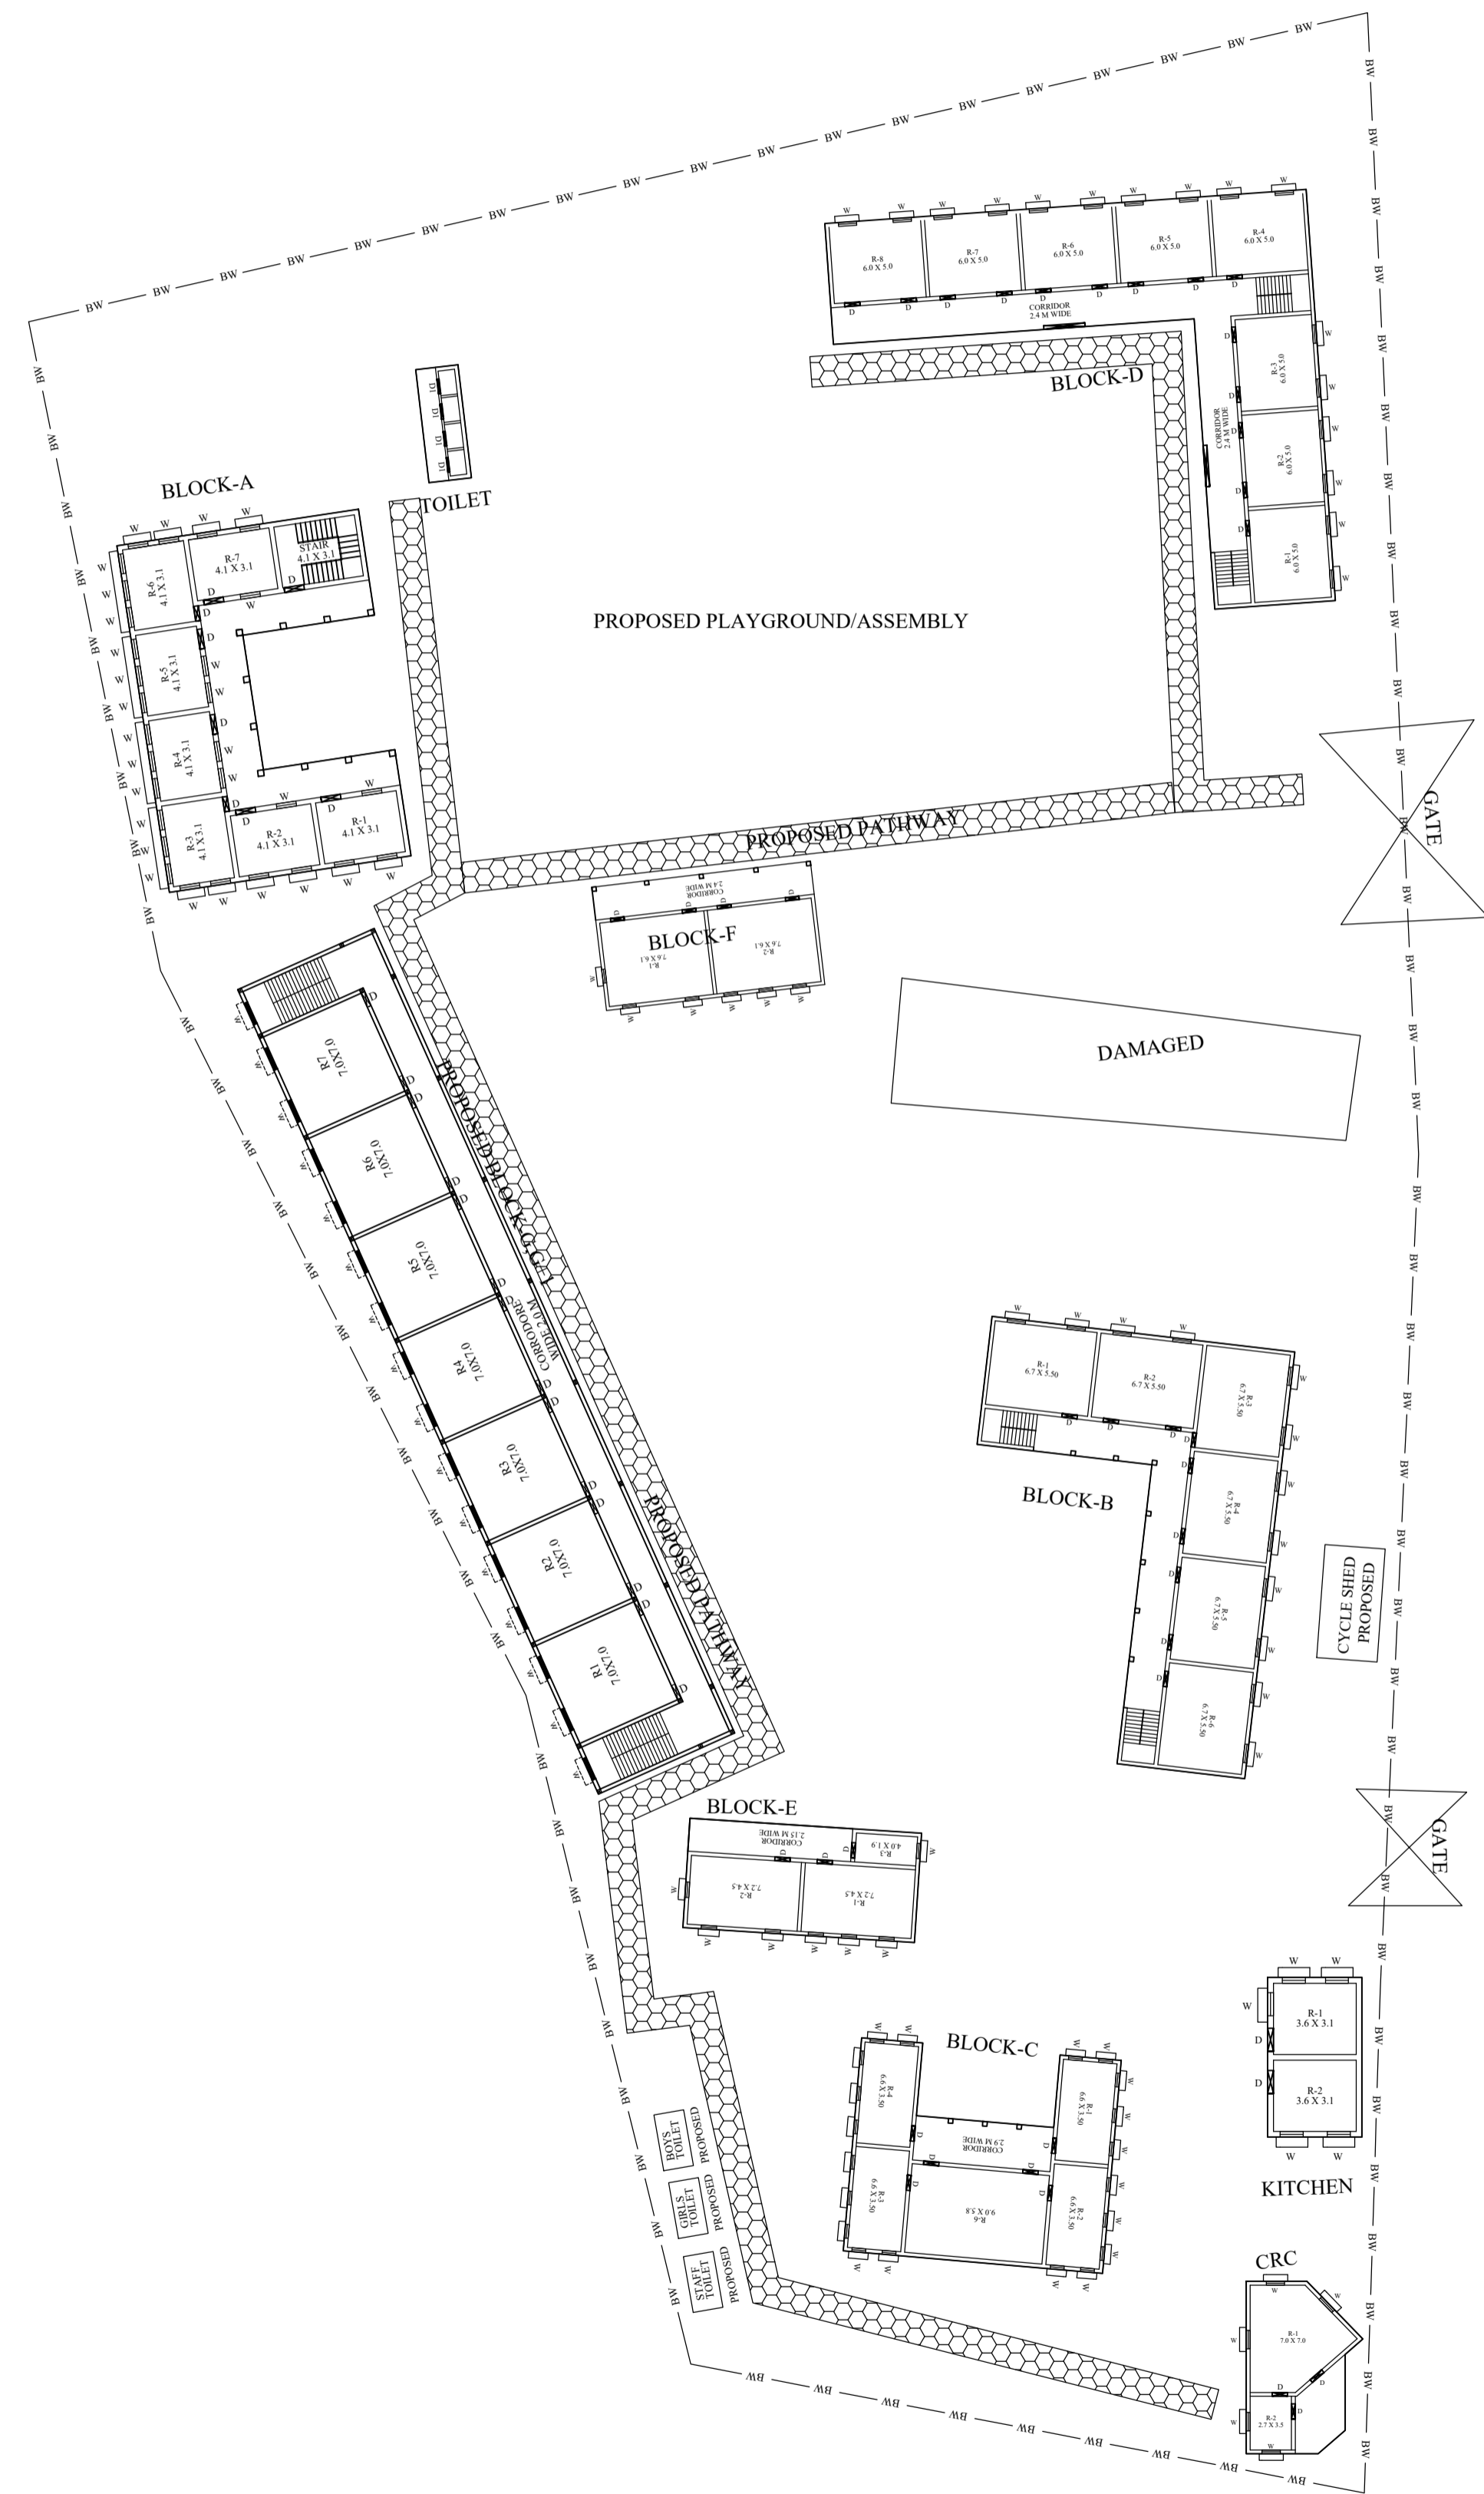

LEGENDS

BLOCK NO	BLOCK NAME	AREA(In M)	TYPE
1	BLOCK - A	271.2 SQM	G+1 FLOOR
2	BLOCK - B	332.22 SQM	G+1 FLOOR
3	BLOCK - C	194.4 SQM	G FLOOR
4	BLOCK - D	398.95 SQM	G FLOOR
5	BLOCK - E	108.32 SQM	G FLOOR
6	BLOCK - F	143.55 SQM	G FLOOR
7	KITCHEN	28.49 SQM	G FLOOR
8	CRC	69.30 SQM	G FLOOR
9	TOILET	17.7 SQM	G FLOOR

CONSULTANT :



MaRS Planning & Engineering Services Pvt. Ltd.
 287/C Yash Padm Beside Hill Top Motors Ashok Nagar,
 Ranchi- 834002, Jharkhand, India.
Jharkhand@marsconsultancy.com

SCHOOL NAME : RAJKIYAKRIT S.S. MOHANAND H.S TAPOBON

DISTRICT : -DEOGHAR

BLOCK : -MOHANPUR

FORWARDED BY : MaRS

PAGE : A4