



PROPOSED SITE PLAN OF SCHOOL

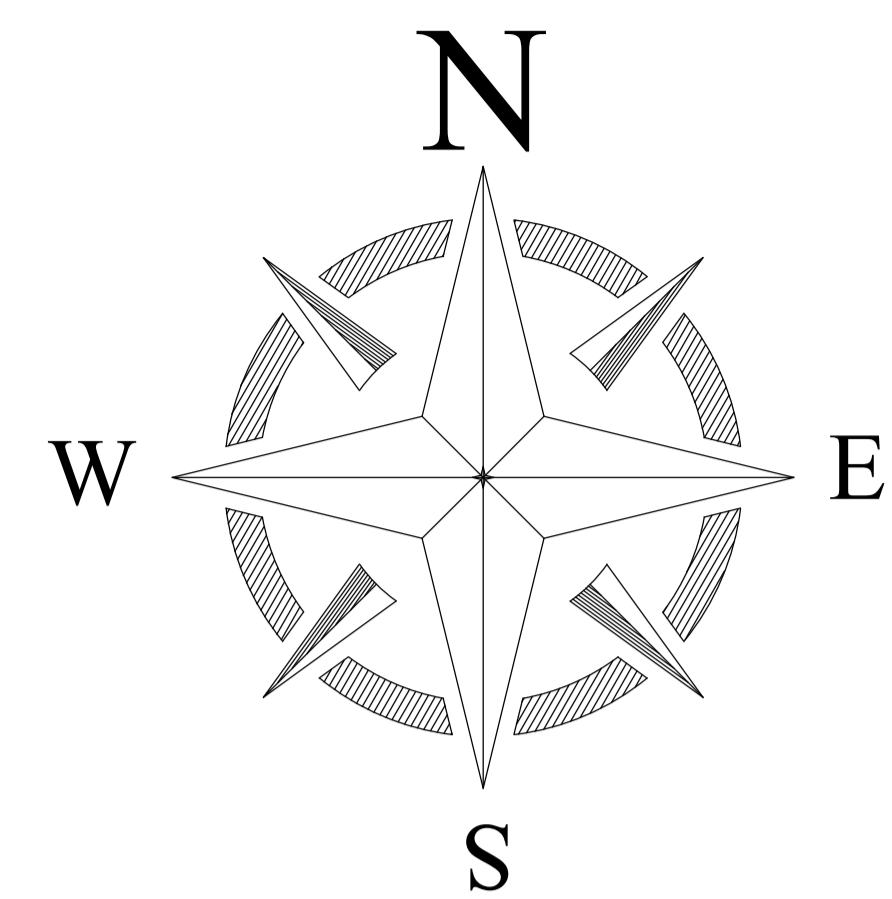

BLOCK NO	BLOCK NAME	AREA(In m)	TYPE
1	BLOCK - A	79.5	G. FLOOR
2	BLOCK - B	156.1	G. FLOOR
3	BLOCK - C	405.4	G+1
4	BLOCK - D	540.5	G+1
5	BLOCK - E	1850	G+2
6	BLOCK - F	272.4	G. FLOOR
7	BLOCK - I	4850	G+2
8	W. TANK	8.4	G. FLOOR

CONSULTANT :

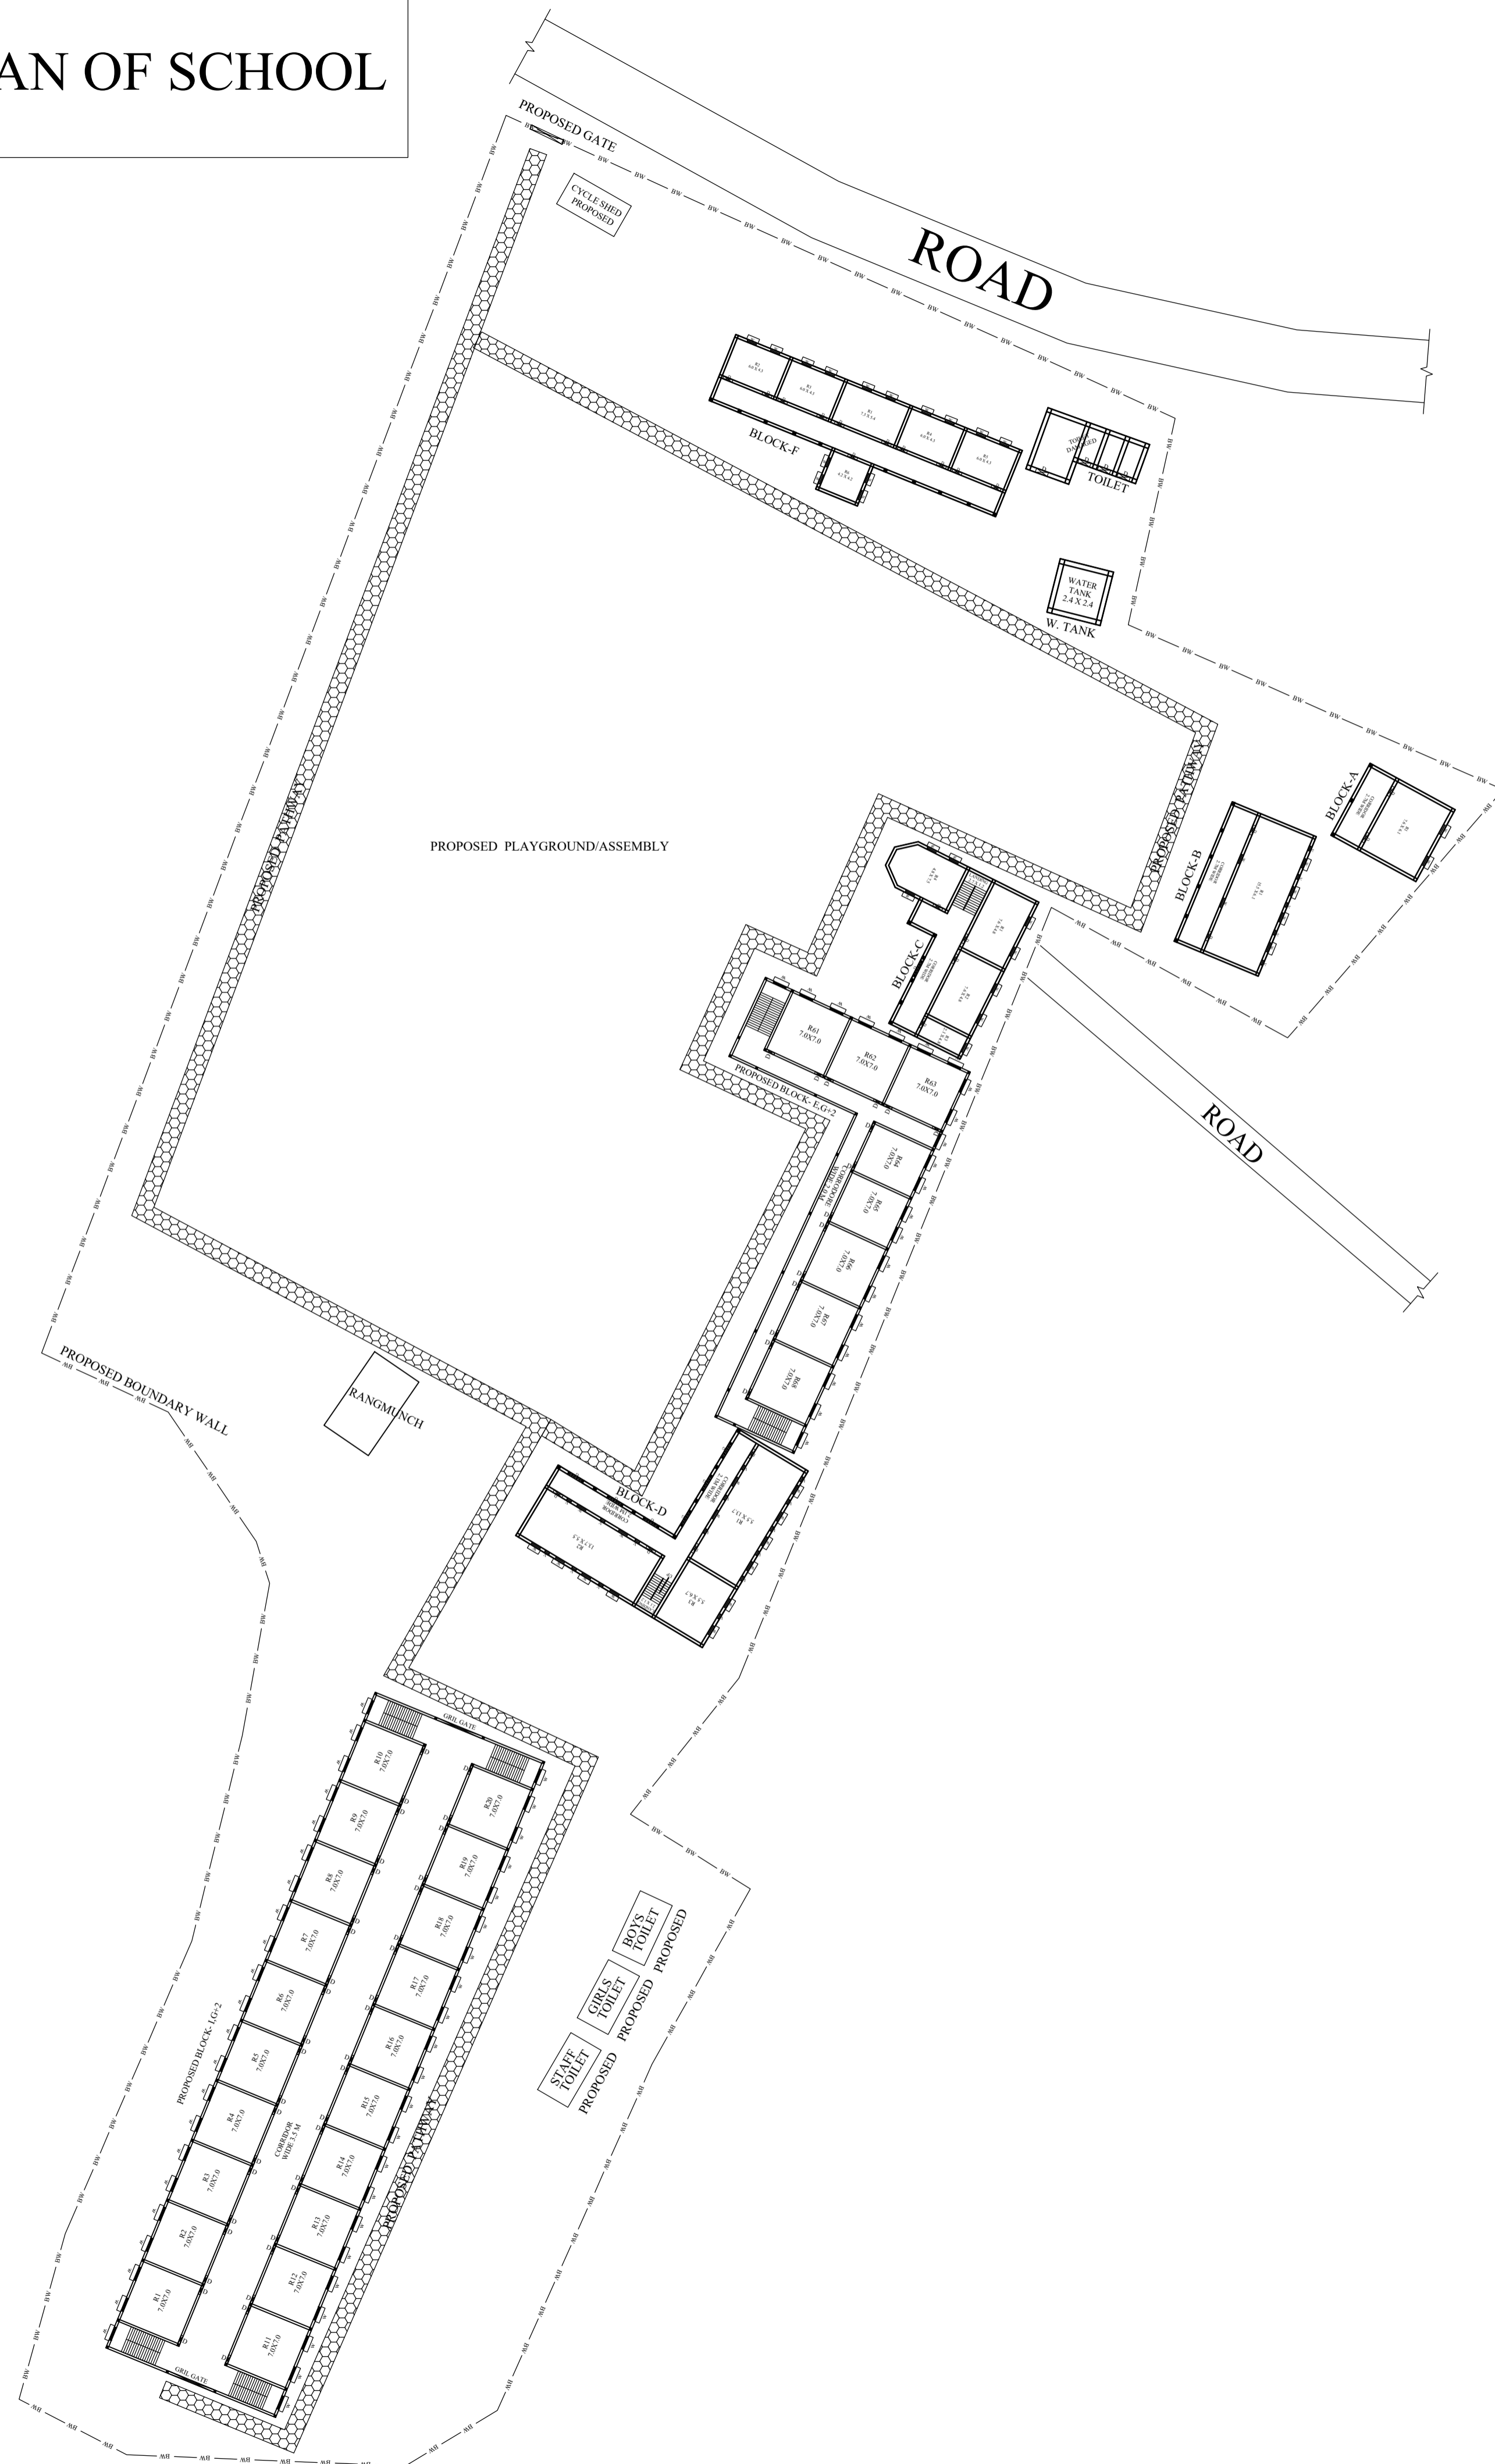

MaRS Planning & Engineering Services Pvt. Ltd.
 287/C Yash Padm Beside Hill Top Motors Ashok Nagar,
 Ranchi- 834002, Jharkhand, India.
Jharkhand@marsconsultancy.com

SCHOOL NAME : +2 SCHOOL SARWAN

DISTRICT : -DEOGHAR	PAGE : A1
BLOCK : -SARWAN	
FORWARDED BY : MaRS	