

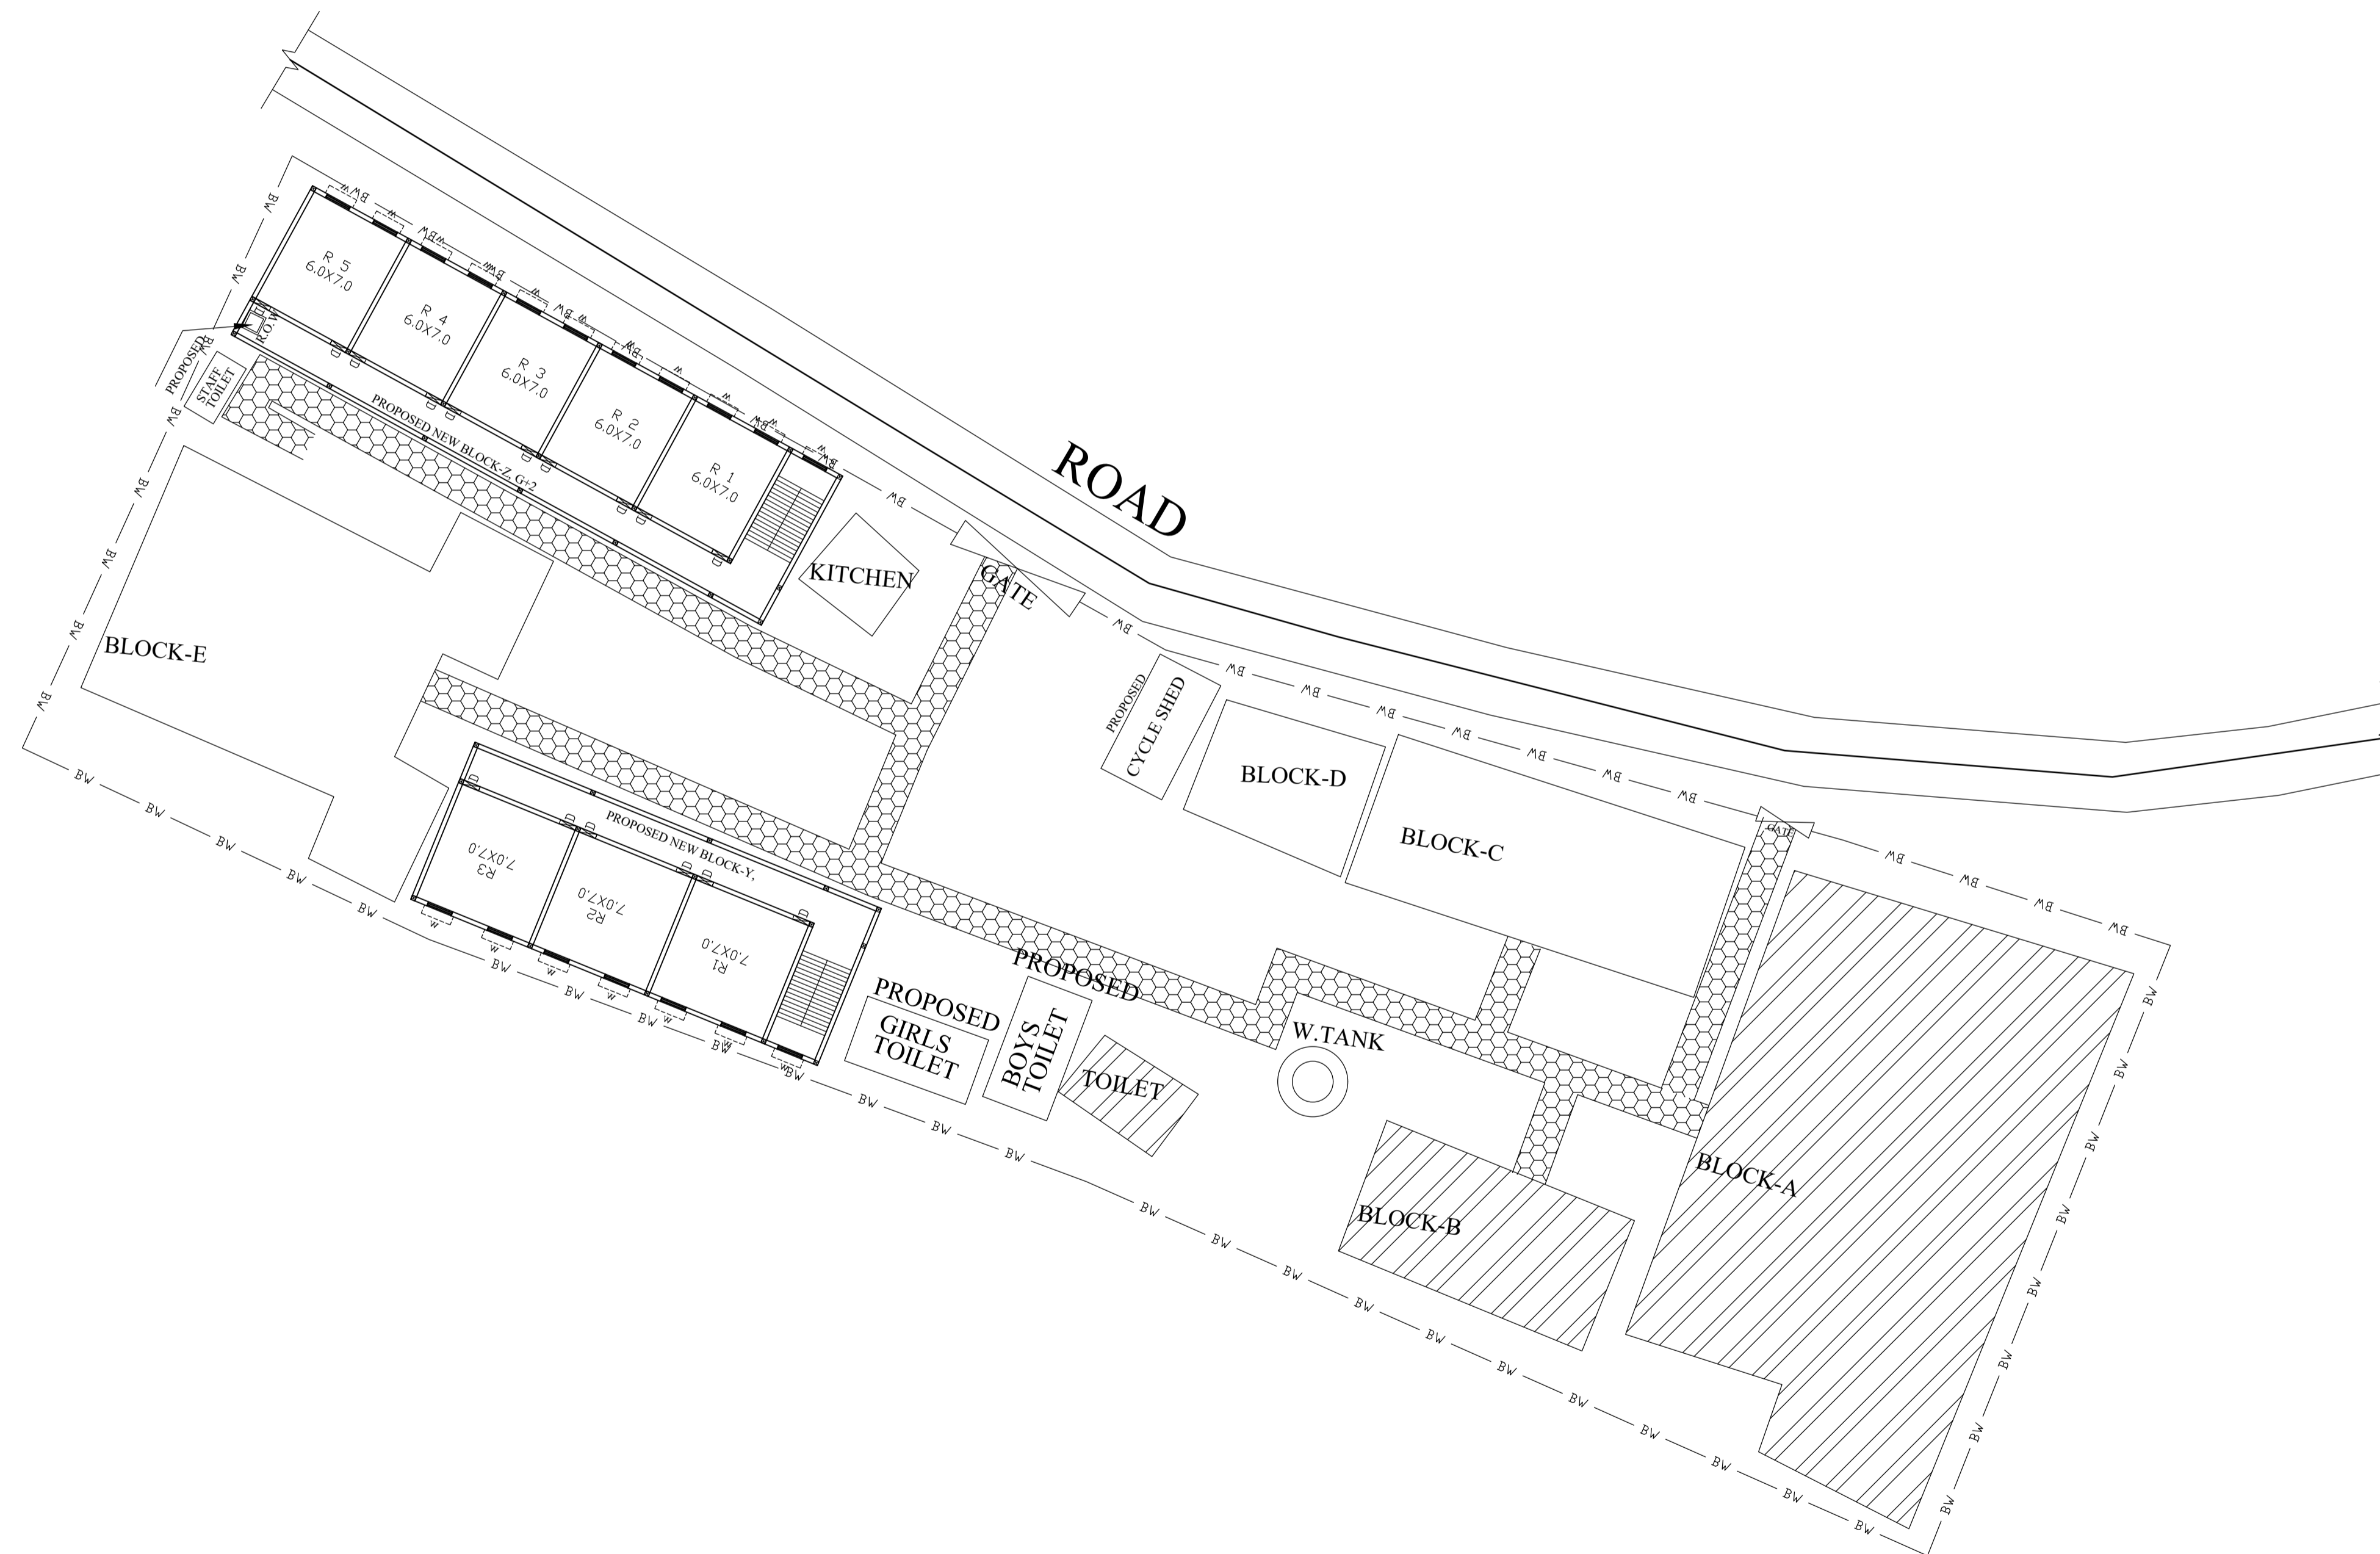


PROPOSED SITE PLAN OF SCHOOL

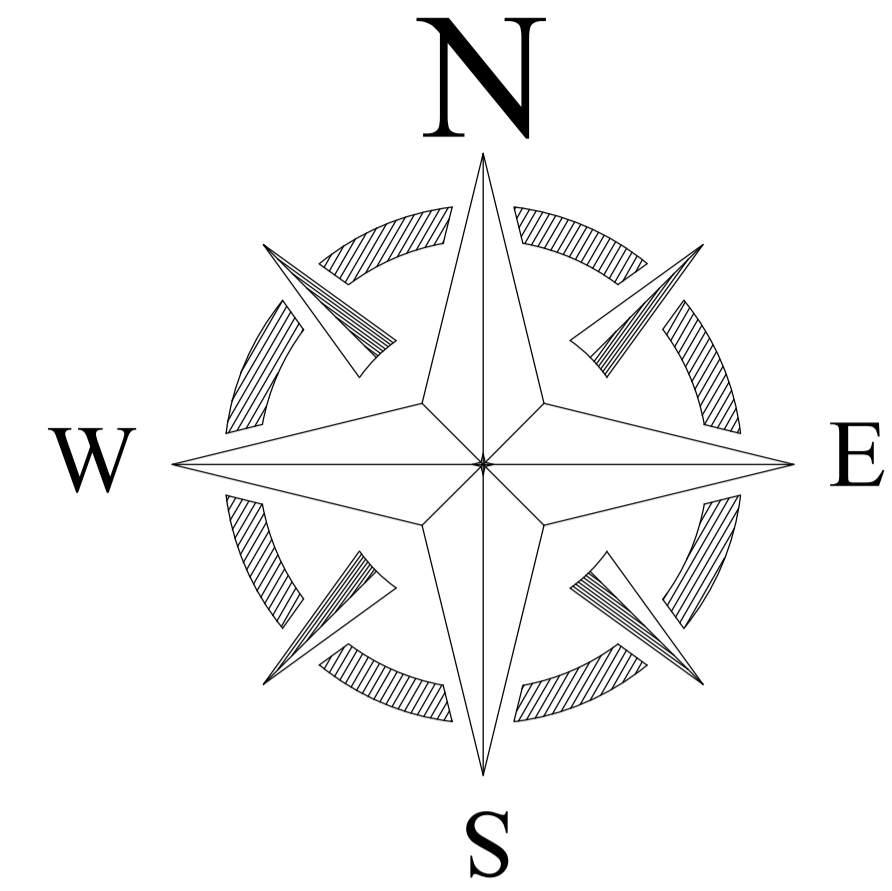

DEMOLISH:

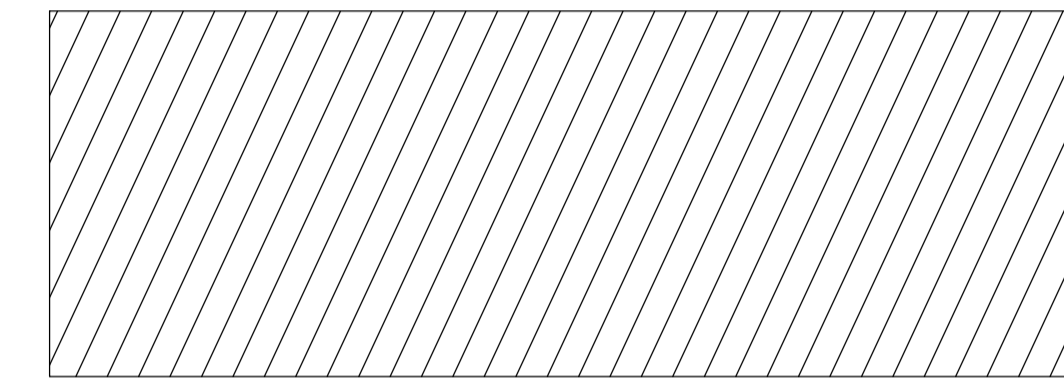

PROPOSED DRAWING

CONSULTANT :



MaRS Planning & Engineering Services Pvt. Ltd.  
 287/C Yash Padm Beside Hill Top Motors Ashok Nagar,  
 Ranchi- 834002, Jharkhand, India.  
[Jharkhand@marsconsultancy.com](mailto:Jharkhand@marsconsultancy.com)

SCHOOL NAME : GOVT .U.P.G. HIGH SCHOOL RAMUDIH

DISTRICT : -DEOGHAR

BLOCK : -DEVIPUR

FORWARDED BY : MaRS

PAGE : A4