
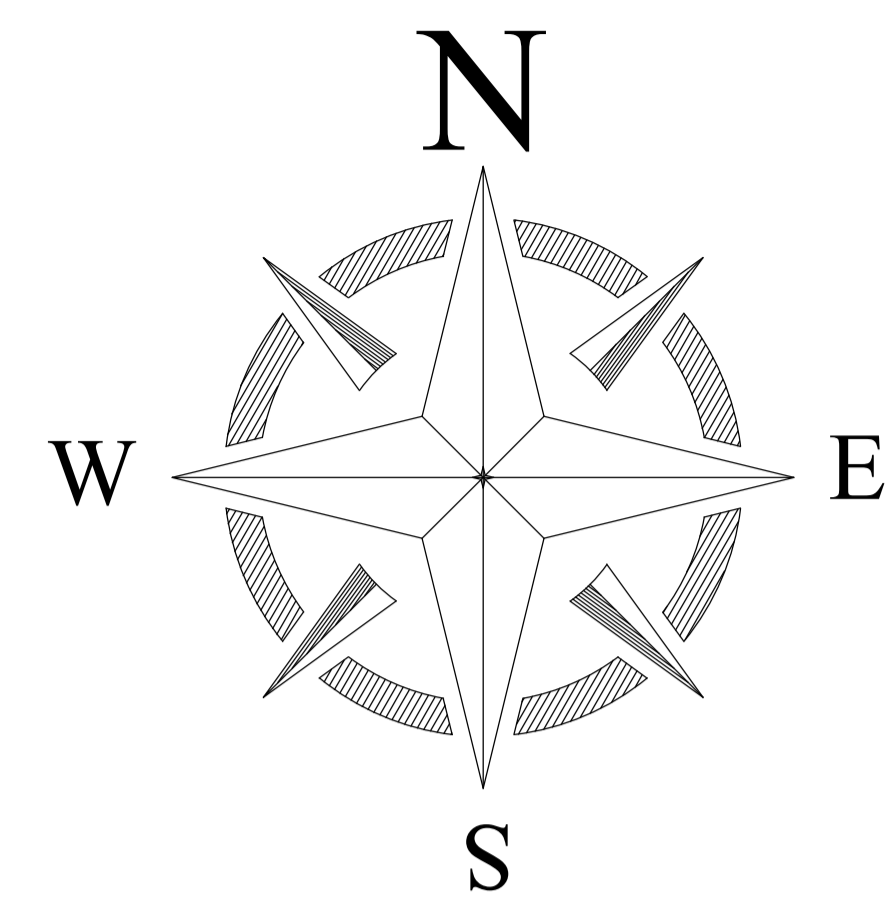


PROPOSED SITE PLAN OF SCHOOL

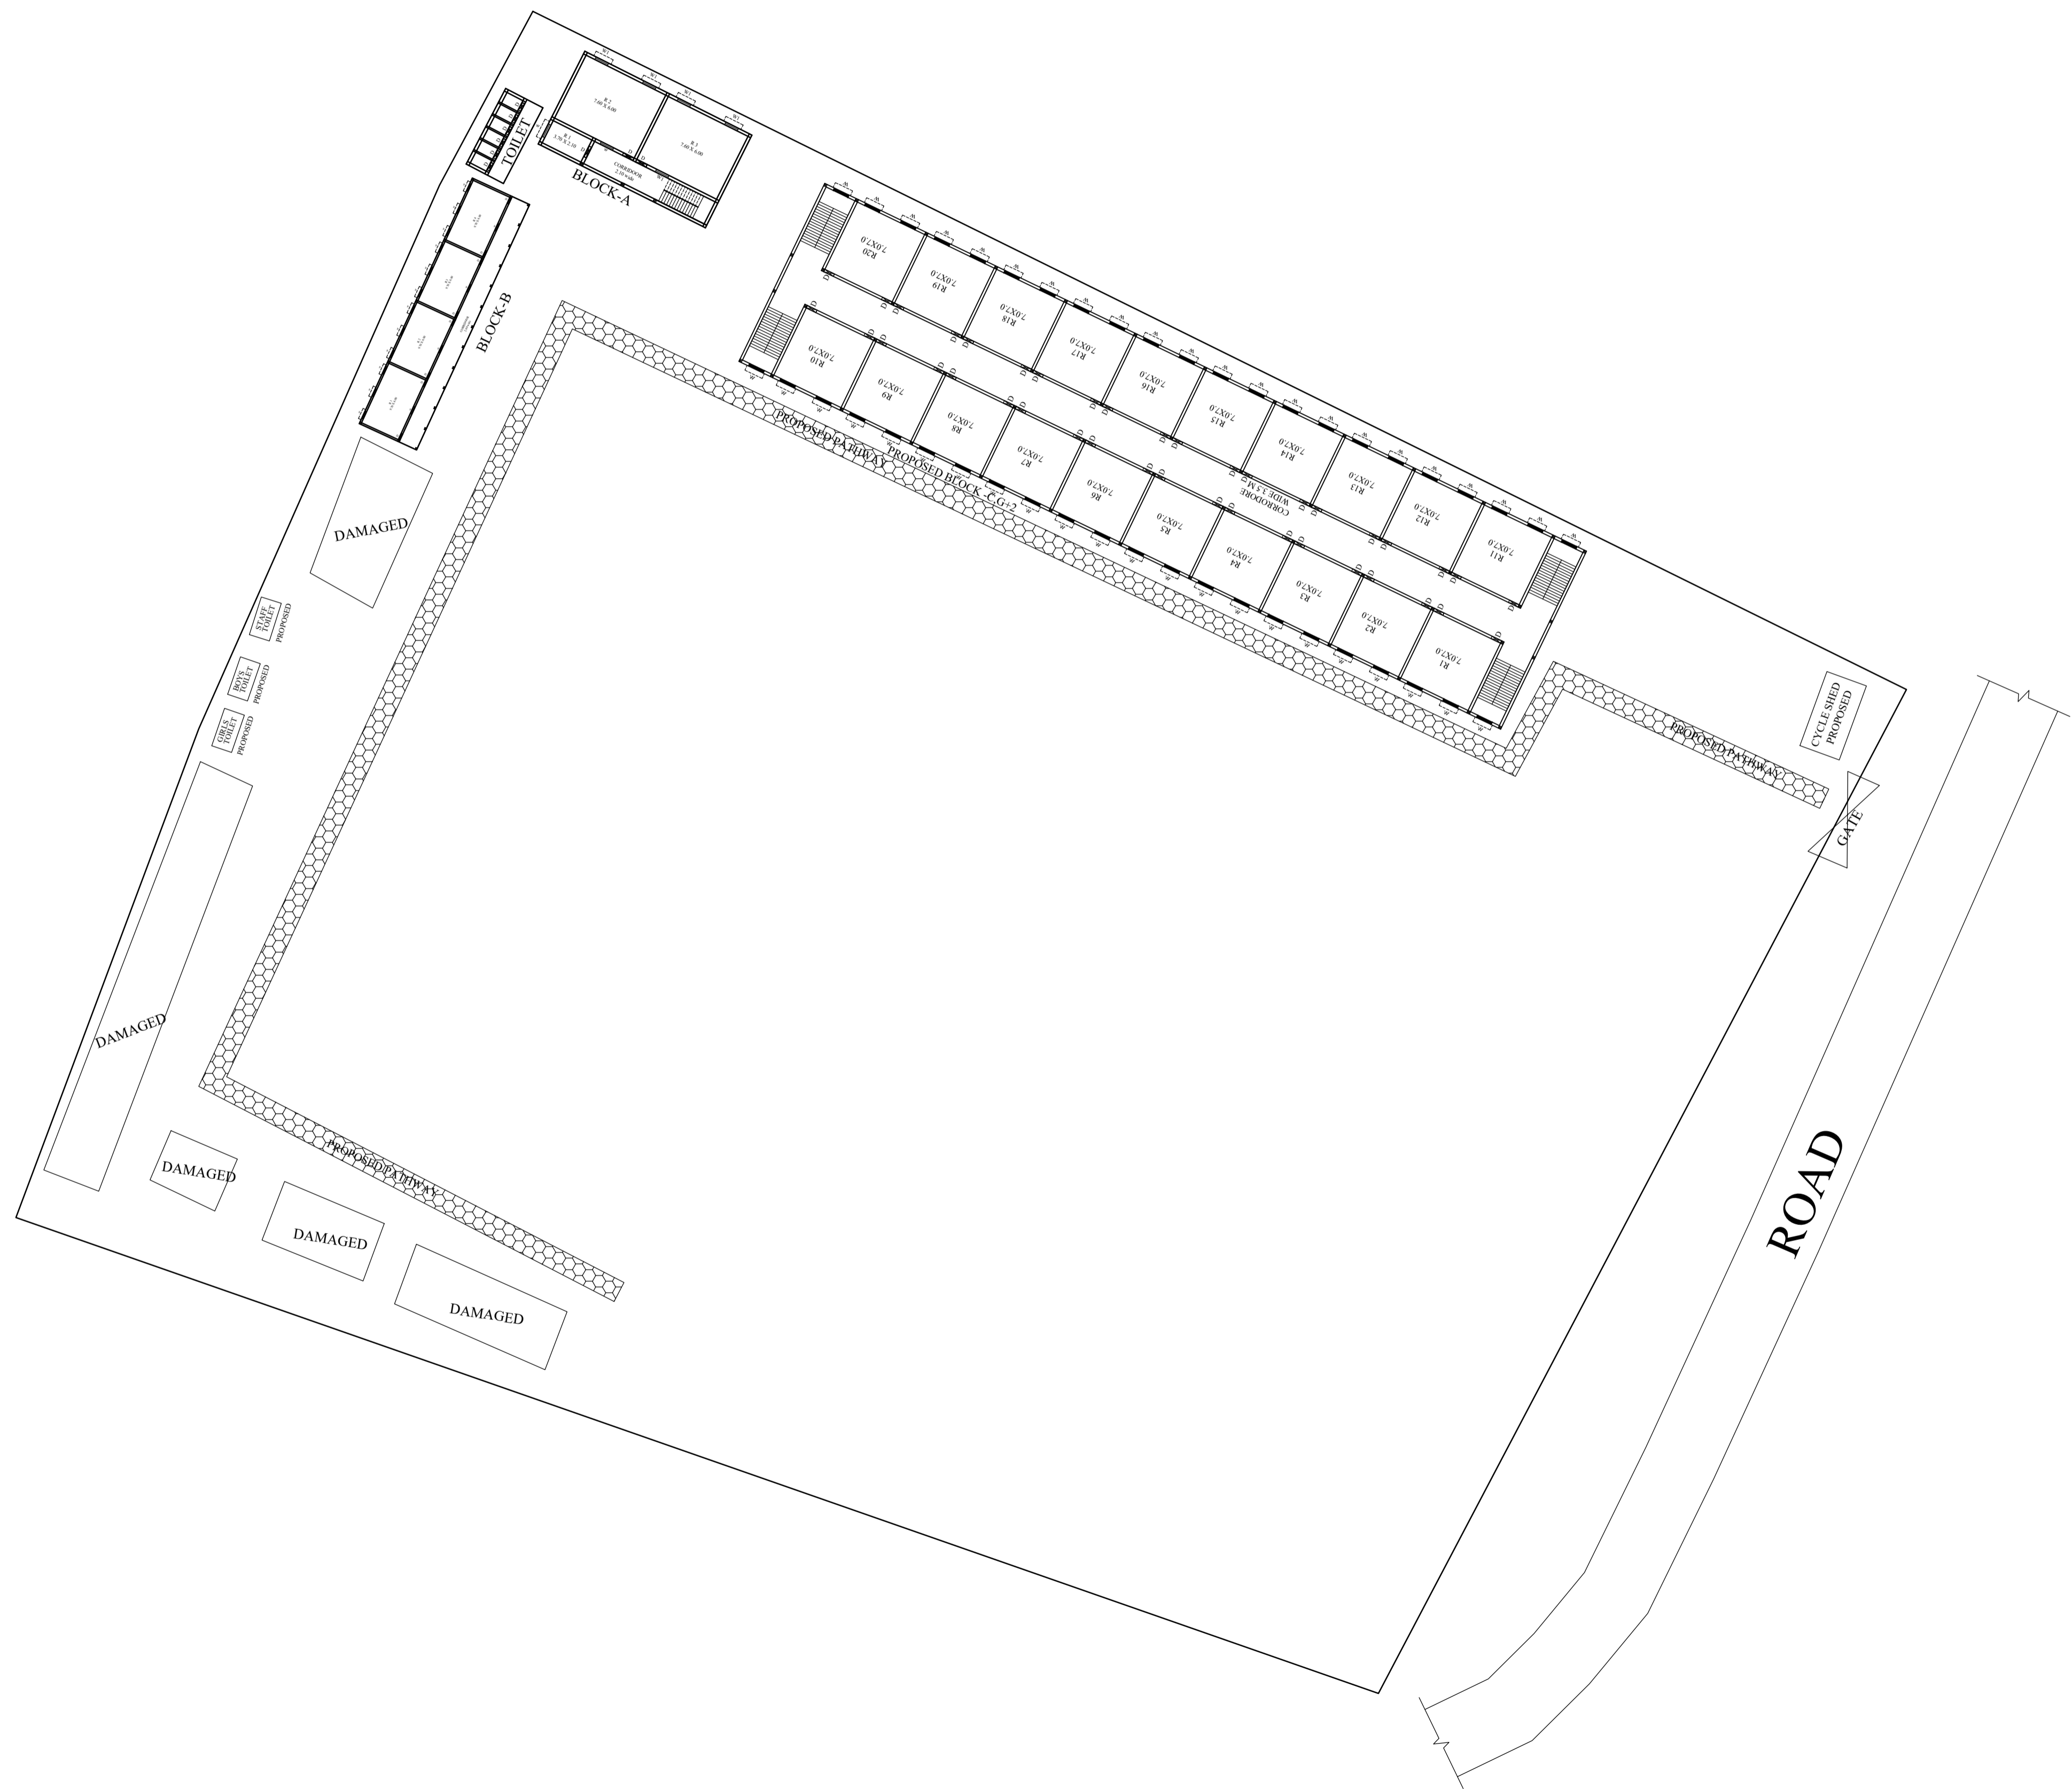

BLOCK NO	BLOCK NAME	AREA(In m)	TYPE
1	BLOCK - A	141.1	G. FLOOR
2	BLOCK - B	374.4	G. FLOOR
3	TOILET	24.9	G. FLOOR

CONSULTANT :

MaRS TM MaRS Planning & Engineering Services Pvt. Ltd.
 287/C Yash Padm Beside Hill Top Motors Ashok Nagar,
 Ranchi- 834002, Jharkhand, India.
Jharkhand@marsconsultancy.com

SCHOOL NAME : GOVT .H.S. SONARAITHARI

DISTRICT : -DEOGHAR	PAGE : A4
BLOCK : -SONARAITHARI	
FORWARDED BY : MaRS	