
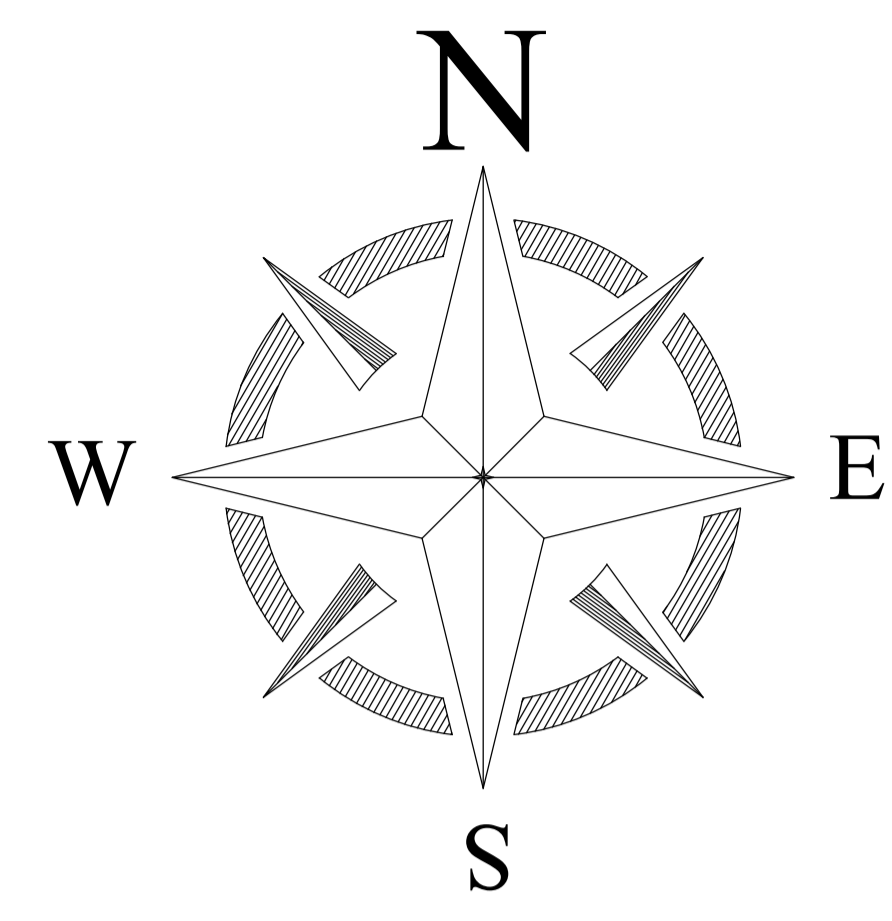


PROPOSE SITE PLAN OF SCHOOL

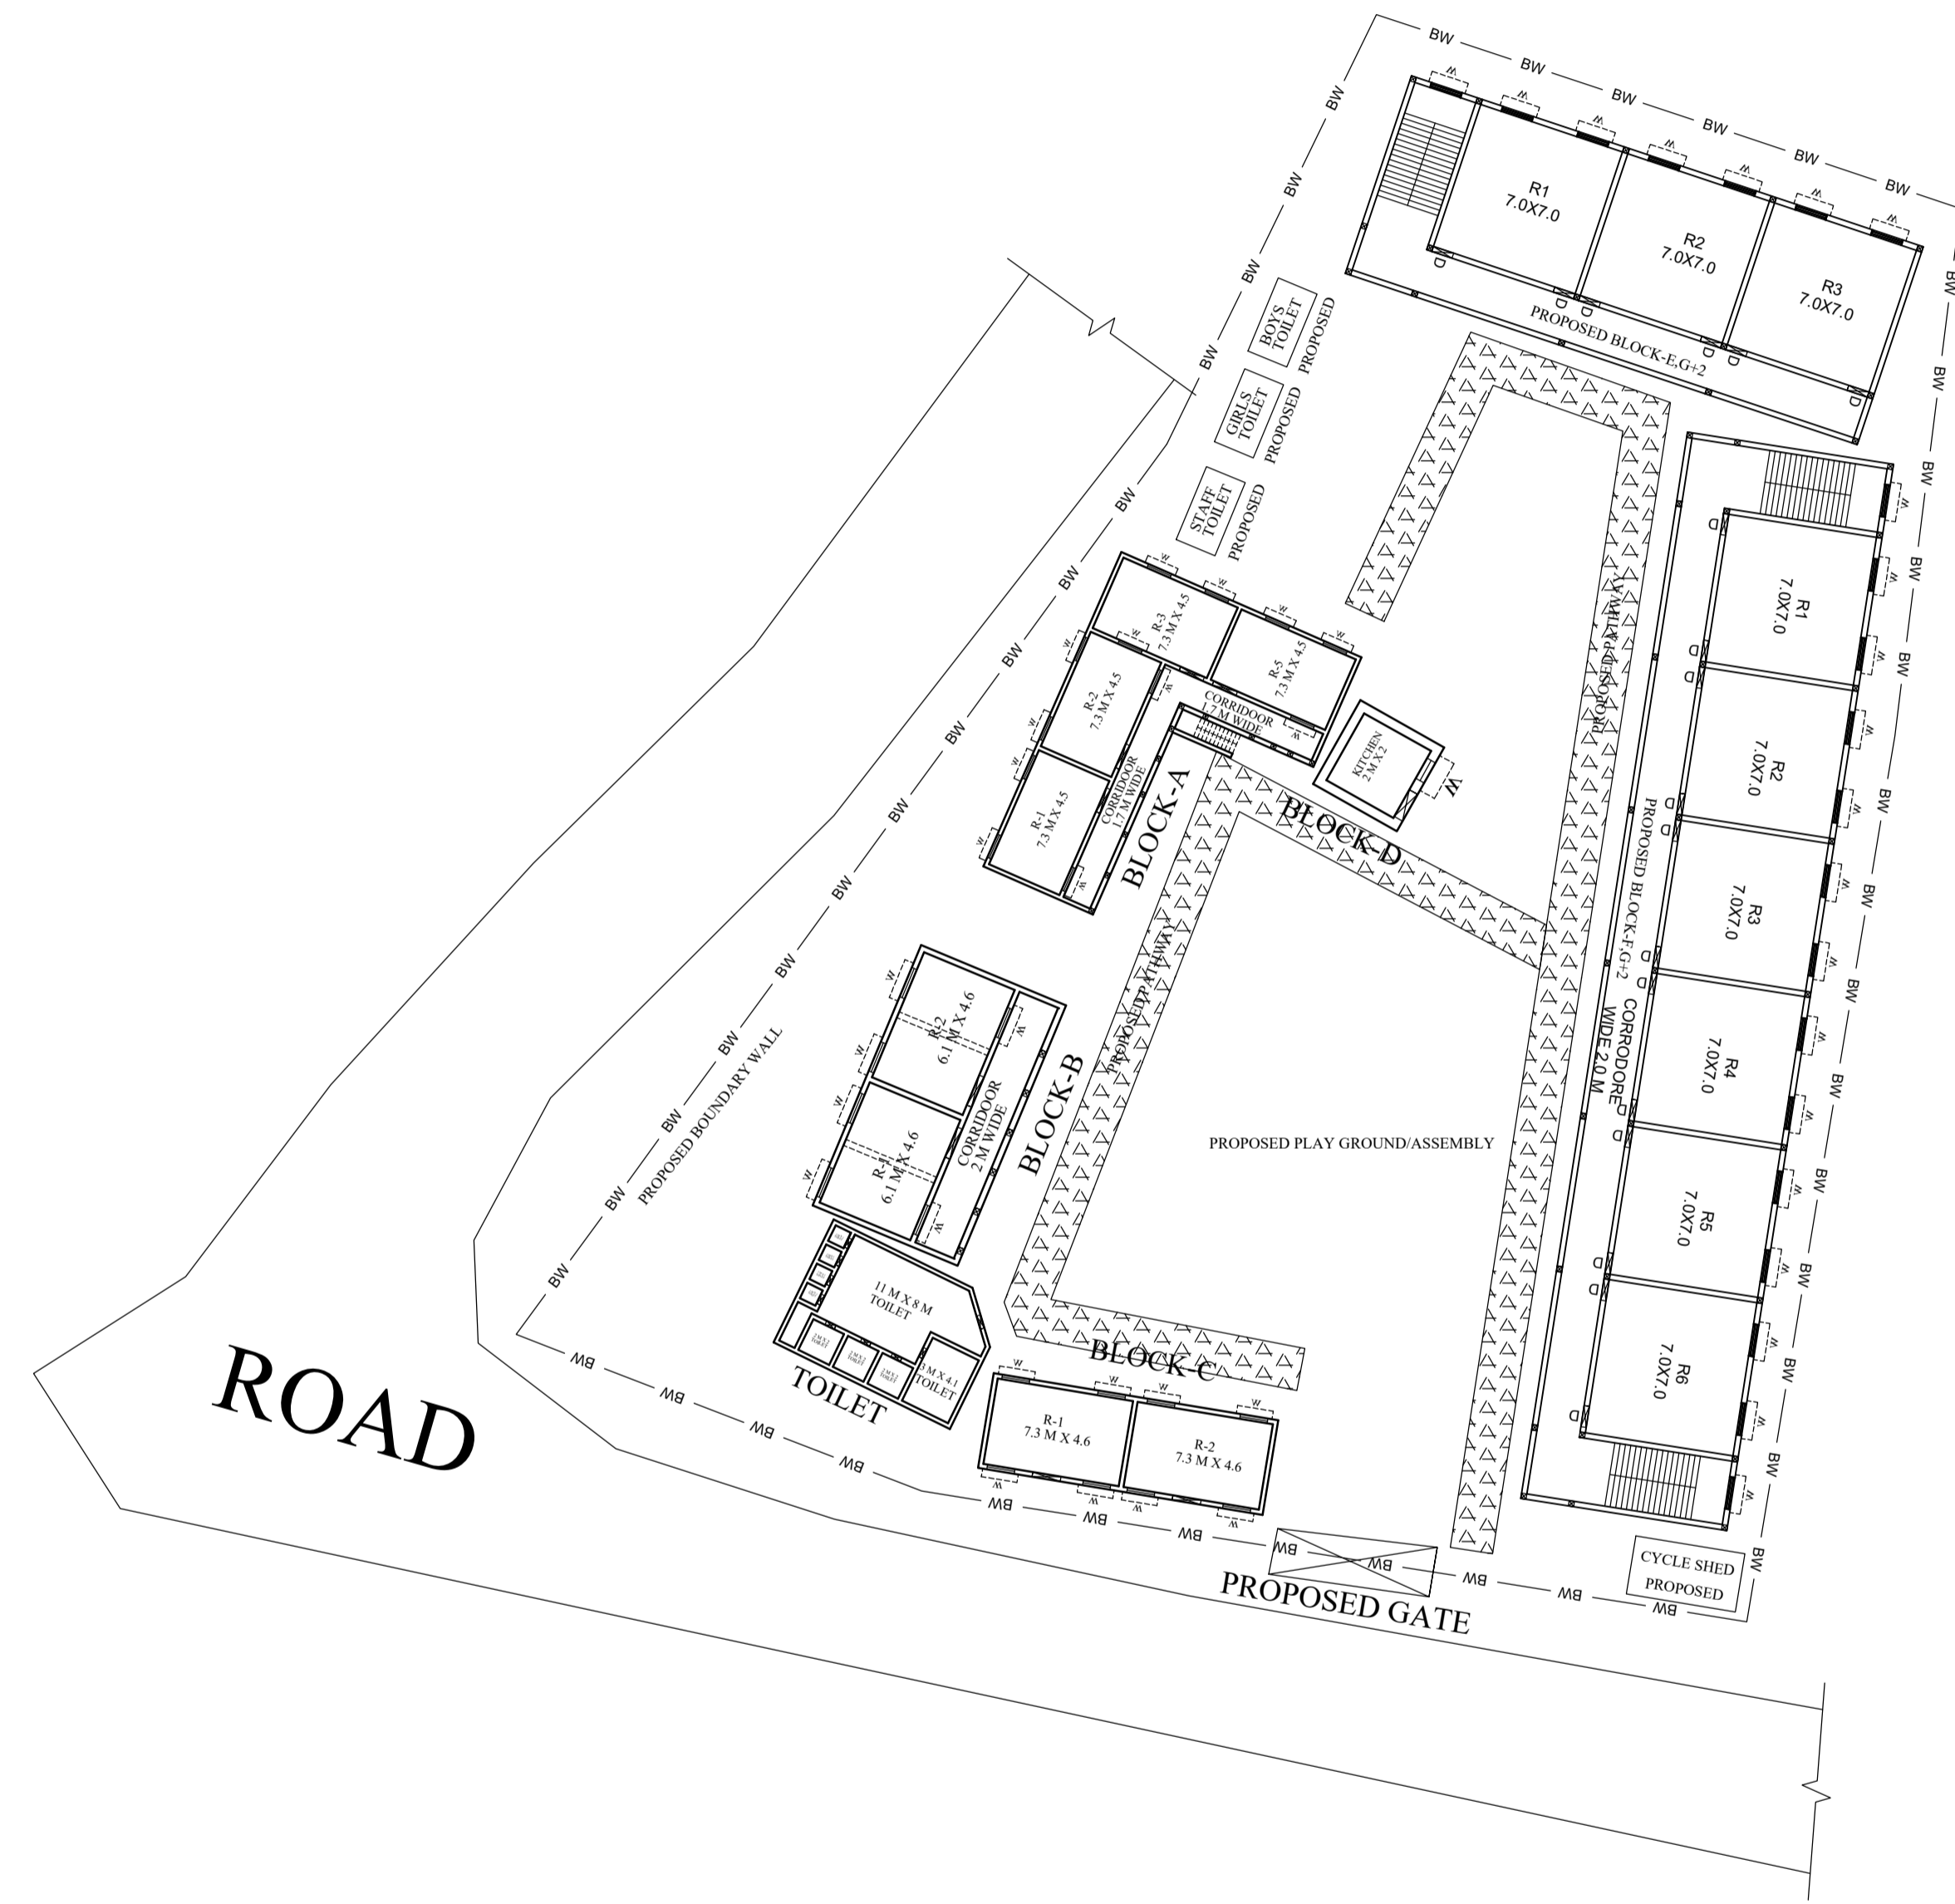

LEGENDS

BLOCK NO	BLOCK NAME	AREA(In M)	TYPE
1	BLOCK - A	313.49 SQM	G+1 FLOOR
2	BLOCK - B	97.02 SQM	G FLOOR
3	BLOCK- C	97.02 SQM	G FLOOR
4	BLOCK- D	6.2 SQM	G FLOOR
5	TOILET	88.7 SQM	G FLOOR

CONSULTANT :



MaRS Planning & Engineering Services Pvt. Ltd.  
 287/C Yash Padm Beside Hill Top Motors Ashok Nagar,  
 Ranchi- 834002, Jharkhand, India.  
[Jharkhand@marsconsultancy.com](mailto:Jharkhand@marsconsultancy.com)

SCHOOL NAME : UPG H.S PIPRA

DISTRICT : -DEOGHAR	PAGE : A4
BLOCK : -MARGAMUNDA	
FORWARDED BY : MaRS	