
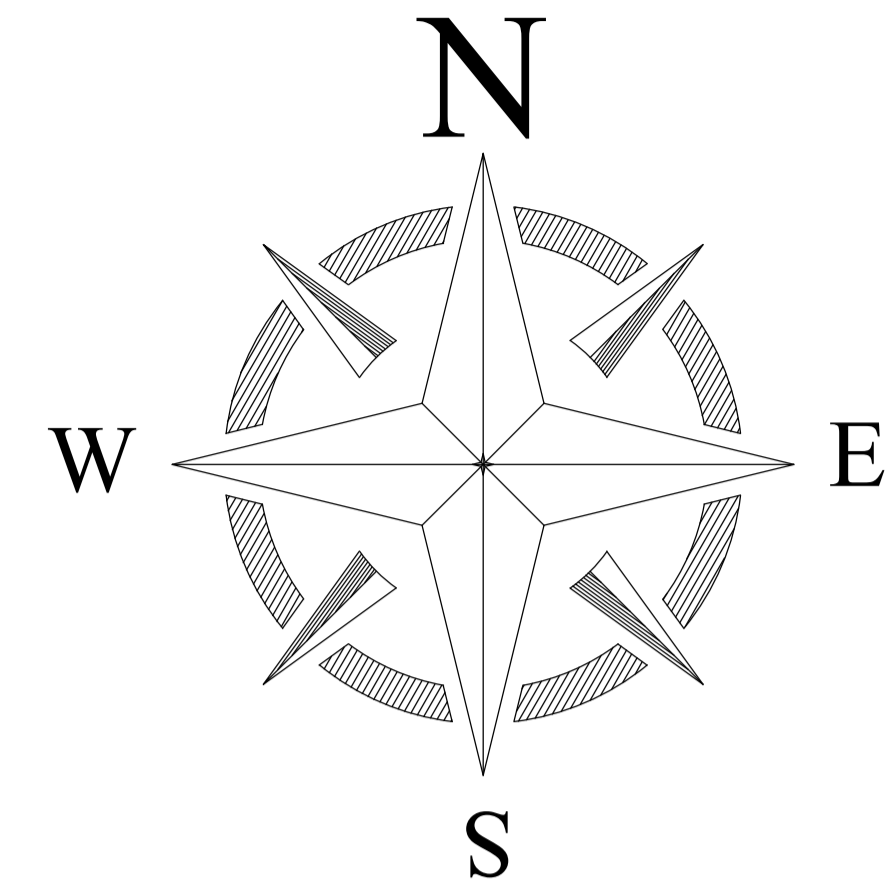


PROPOSED SITE PLAN OF SCHOOL

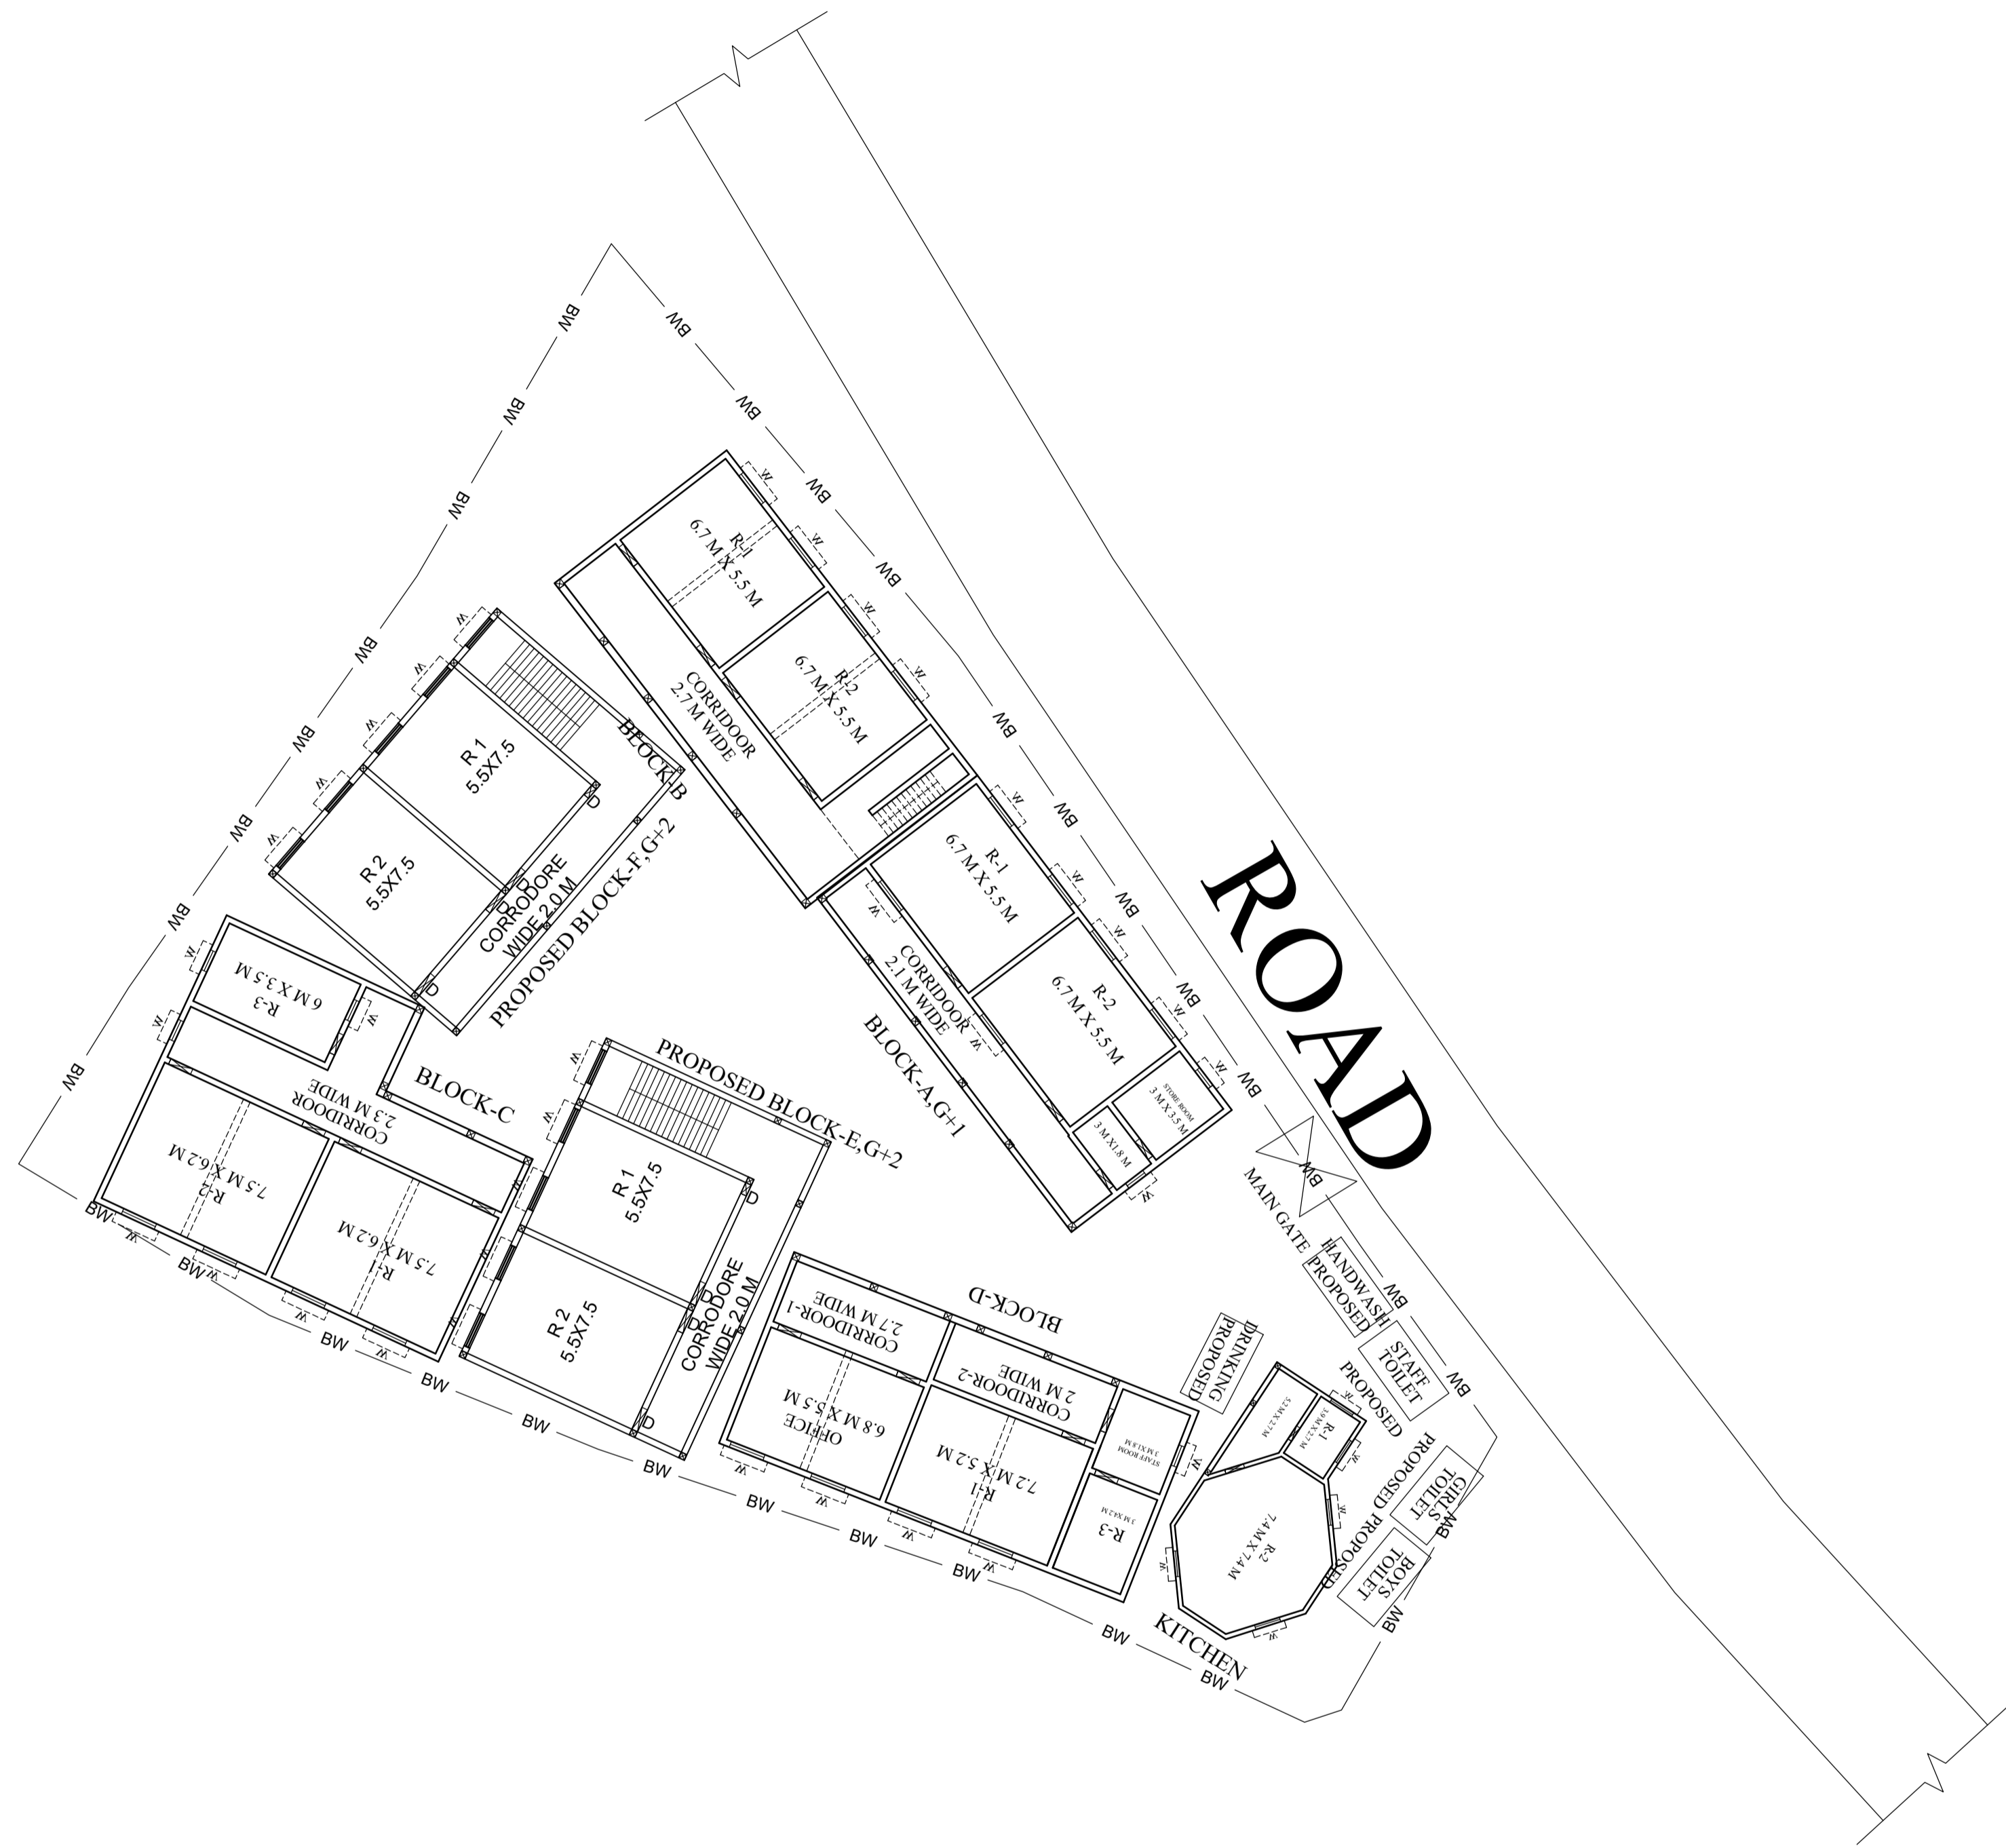

LEGENDS

BLOCK NO	BLOCK NAME	AREA(In M)	TYPE
1	BLOCK - A	145.29 SQM	G FLOOR
2	BLOCK - B	52.00 SQM	G FLOOR
3	BLOCK- C	180.77 SQM	G FLOOR
4	BLOCK- D	153. 00 SQM	G FLOOR
5	KITCHEN	108.41 SQM	G FLOOR
6	TOILET	8.11 SQM	G FLOOR

CONSULTANT :



MaRS Planning & Engineering Services Pvt. Ltd.
 287/C Yash Padm Beside Hill Top Motors Ashok Nagar,
 Ranchi- 834002, Jharkhand, India.
Jharkhand@marsconsultancy.com

SCHOOL NAME : UPG GOVT H.S GHATIYARI

DISTRICT : -GODDA

BLOCK : -SUNDERPAHARI

FORWARDED BY : MaRS

PAGE : A1