
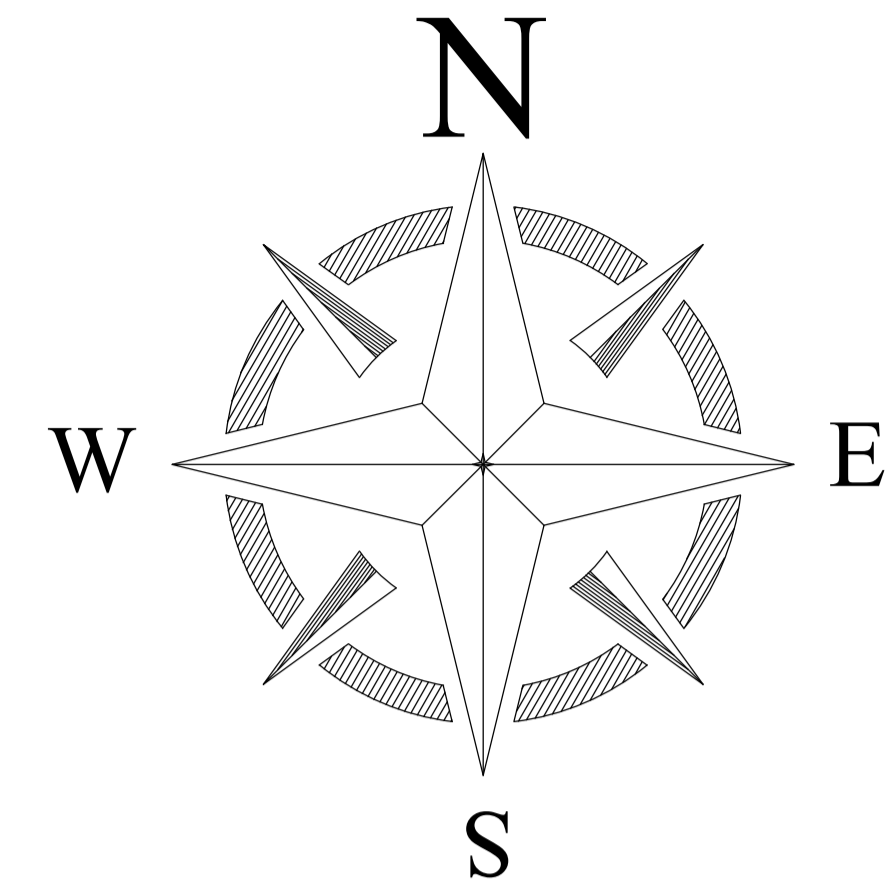


PROPOSED SITE PLAN OF SCHOOL

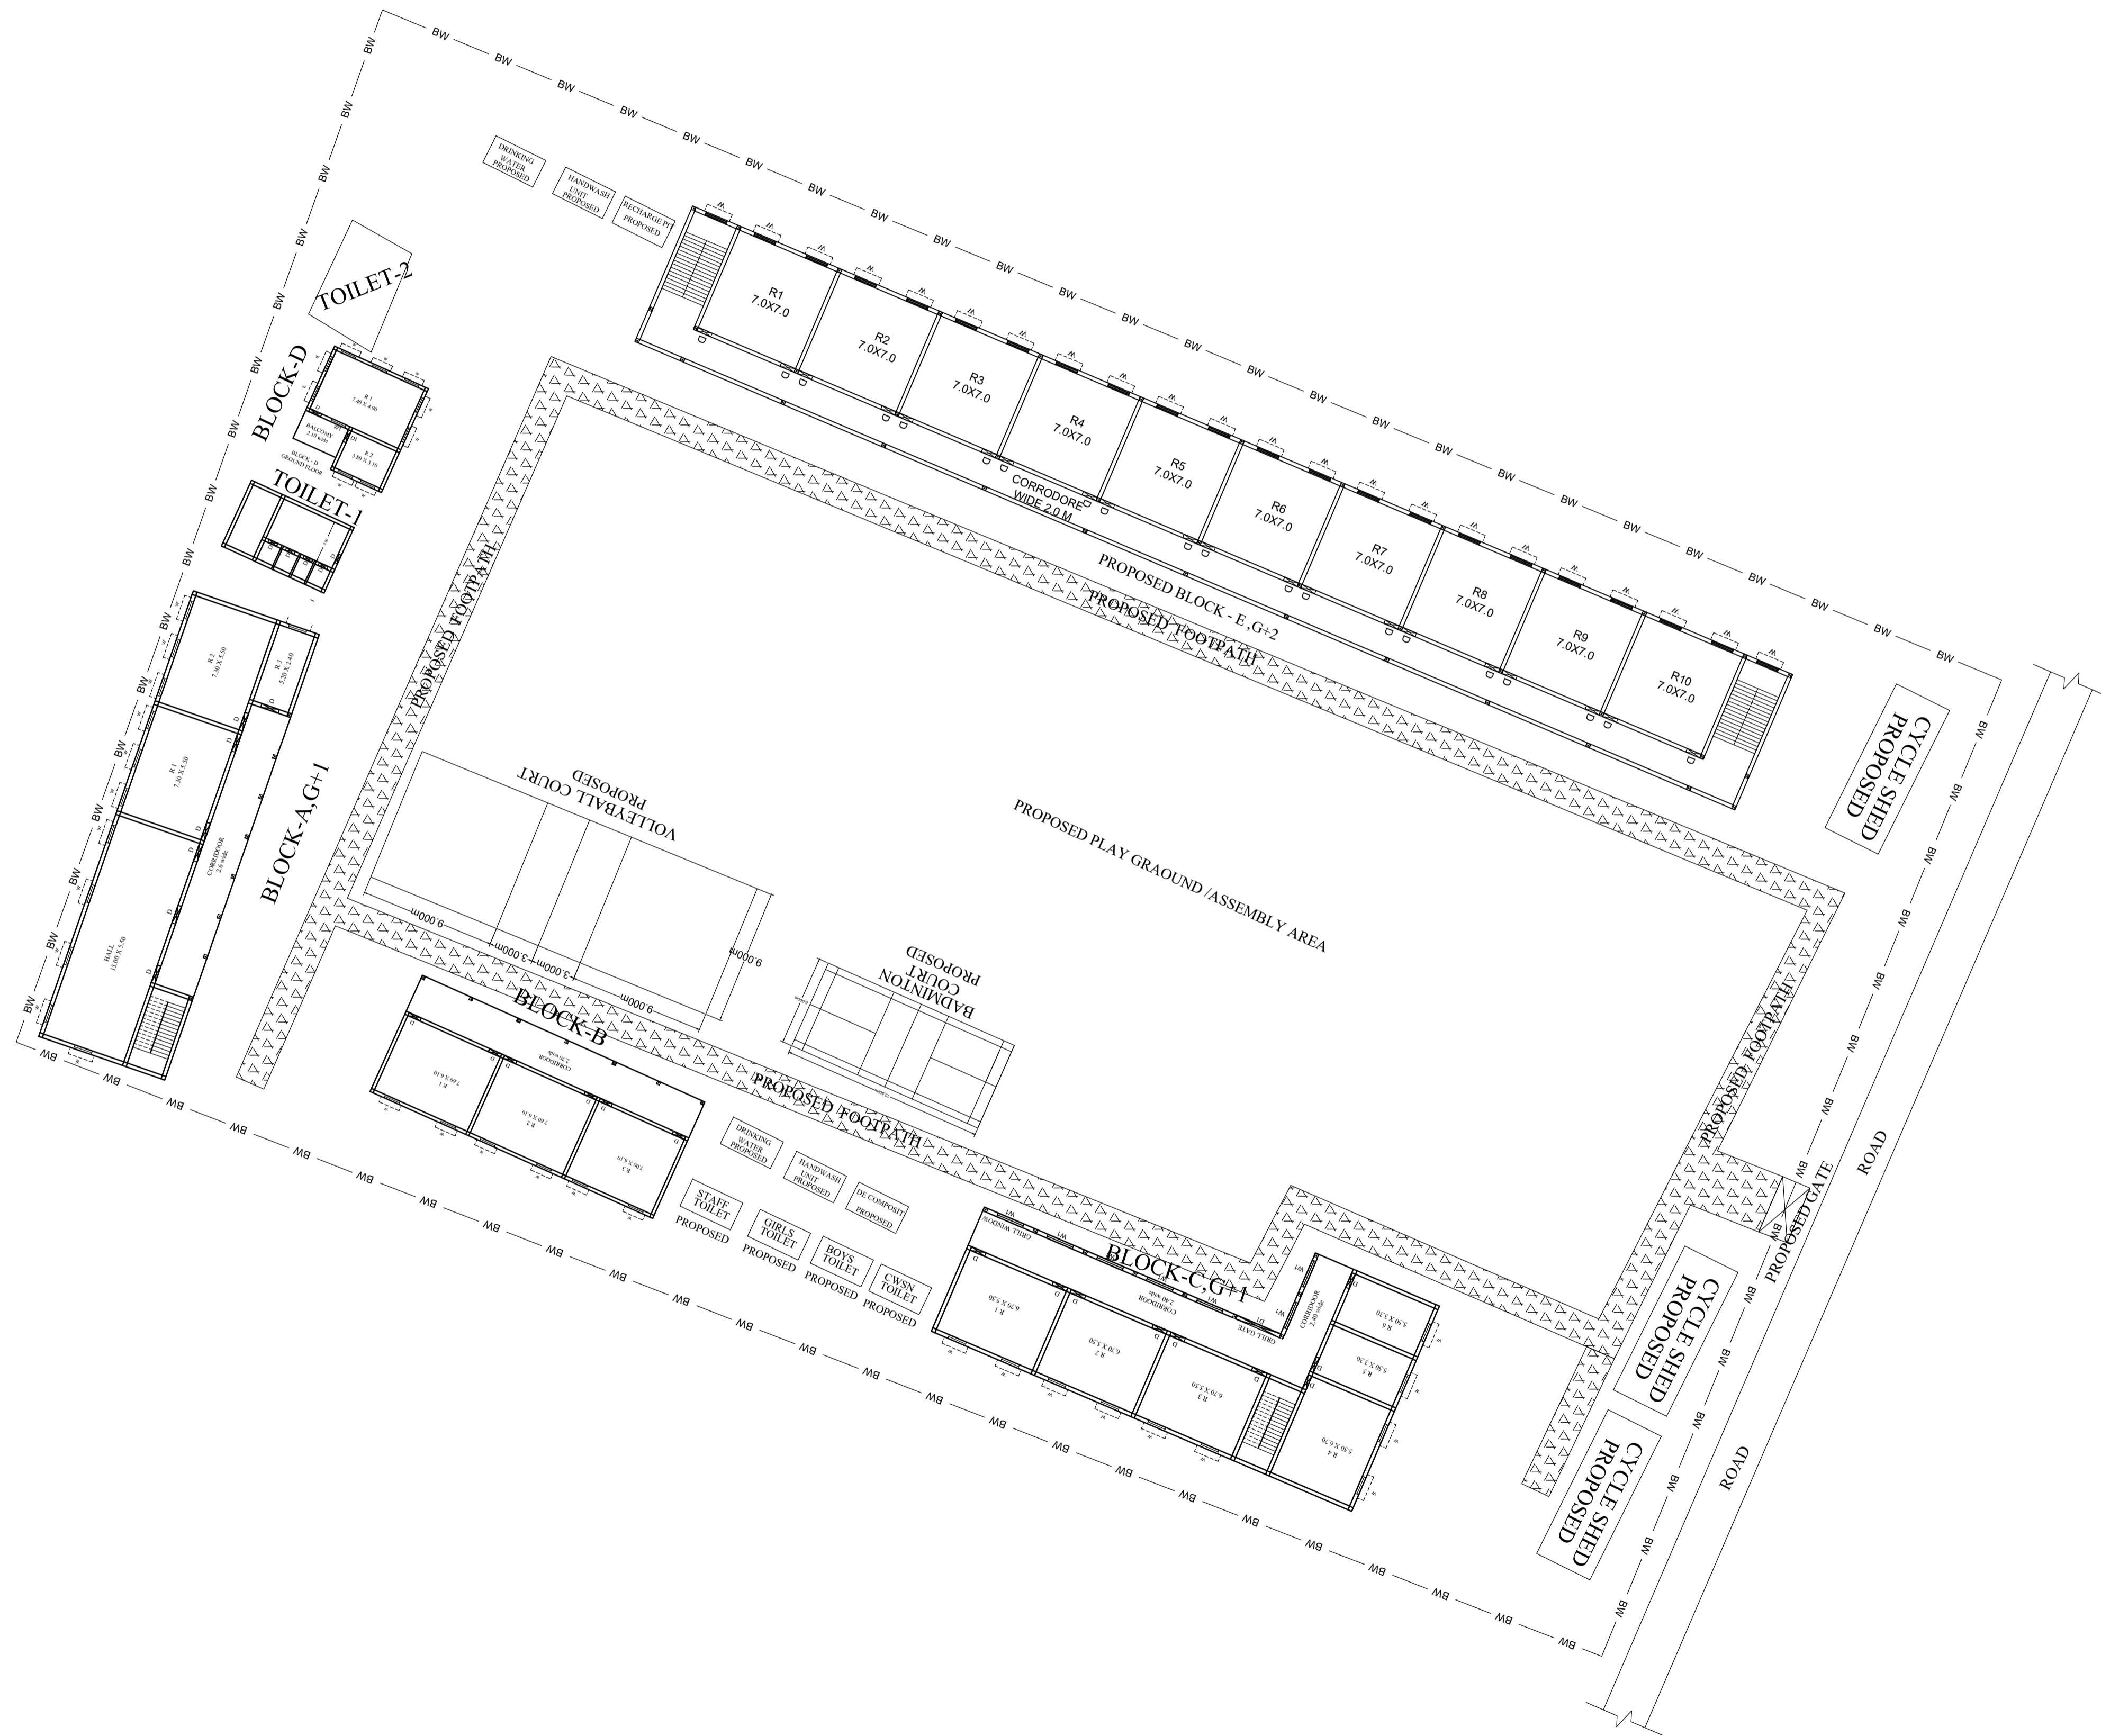

LEGENDS

BLOCK NO	BLOCK NAME	AREA(In M)	TYPE
1	BLOCK - A	543.21 SQM	G +1
2	BLOCK - B	221.56 SQM	G FLOOR
3	BLOCK- C	264.69 SQM	G FLOOR
4	BLOCK- D	65.52 SQM	G FLOOR
5	TOILET- 1	43.93 SQM	G FLOOR
6	TOILET - 2	11.68 SQM	G FLOOR

CONSULTANT :



MaRS Planning & Engineering Services Pvt. Ltd.
 287/C Yash Padm Beside Hill Top Motors Ashok Nagar,
 Ranchi- 834002, Jharkhand, India.
Jharkhand@marsconsultancy.com

SCHOOL NAME : UPG GOVT H.S DANRE

DISTRICT : -GODDA

BLOCK : -PORAIYAHAT

FORWARDED BY : MaRS

PAGE : A1