
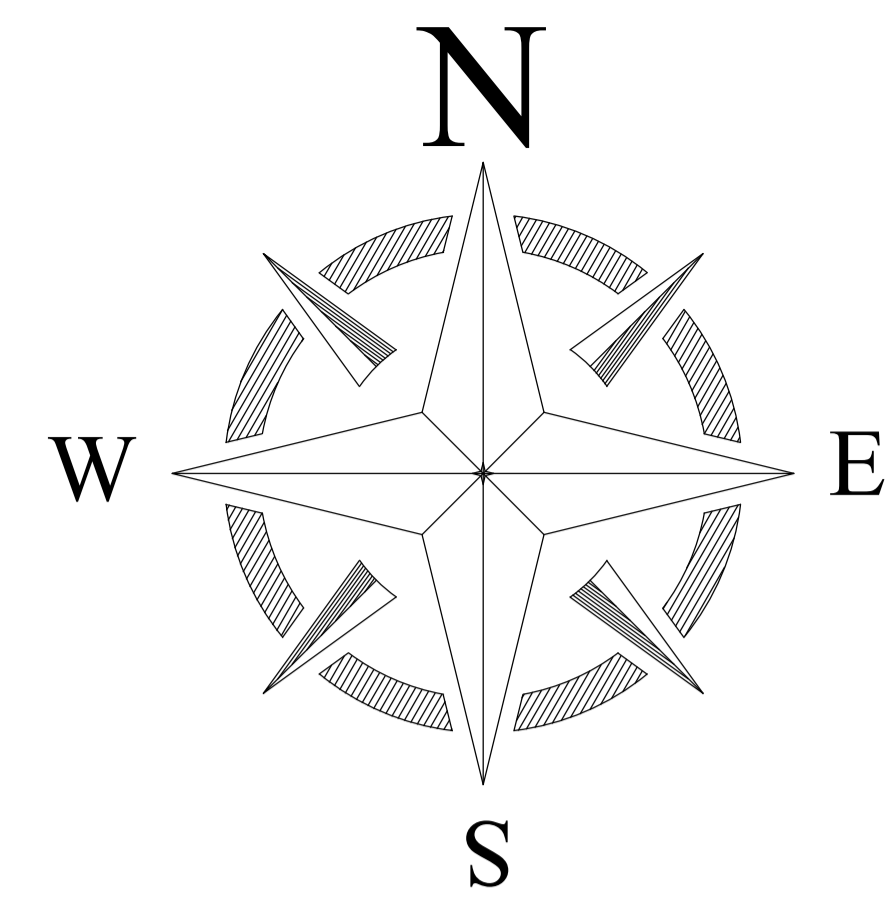


PROPOSED SITE PLAN OF SCHOOL

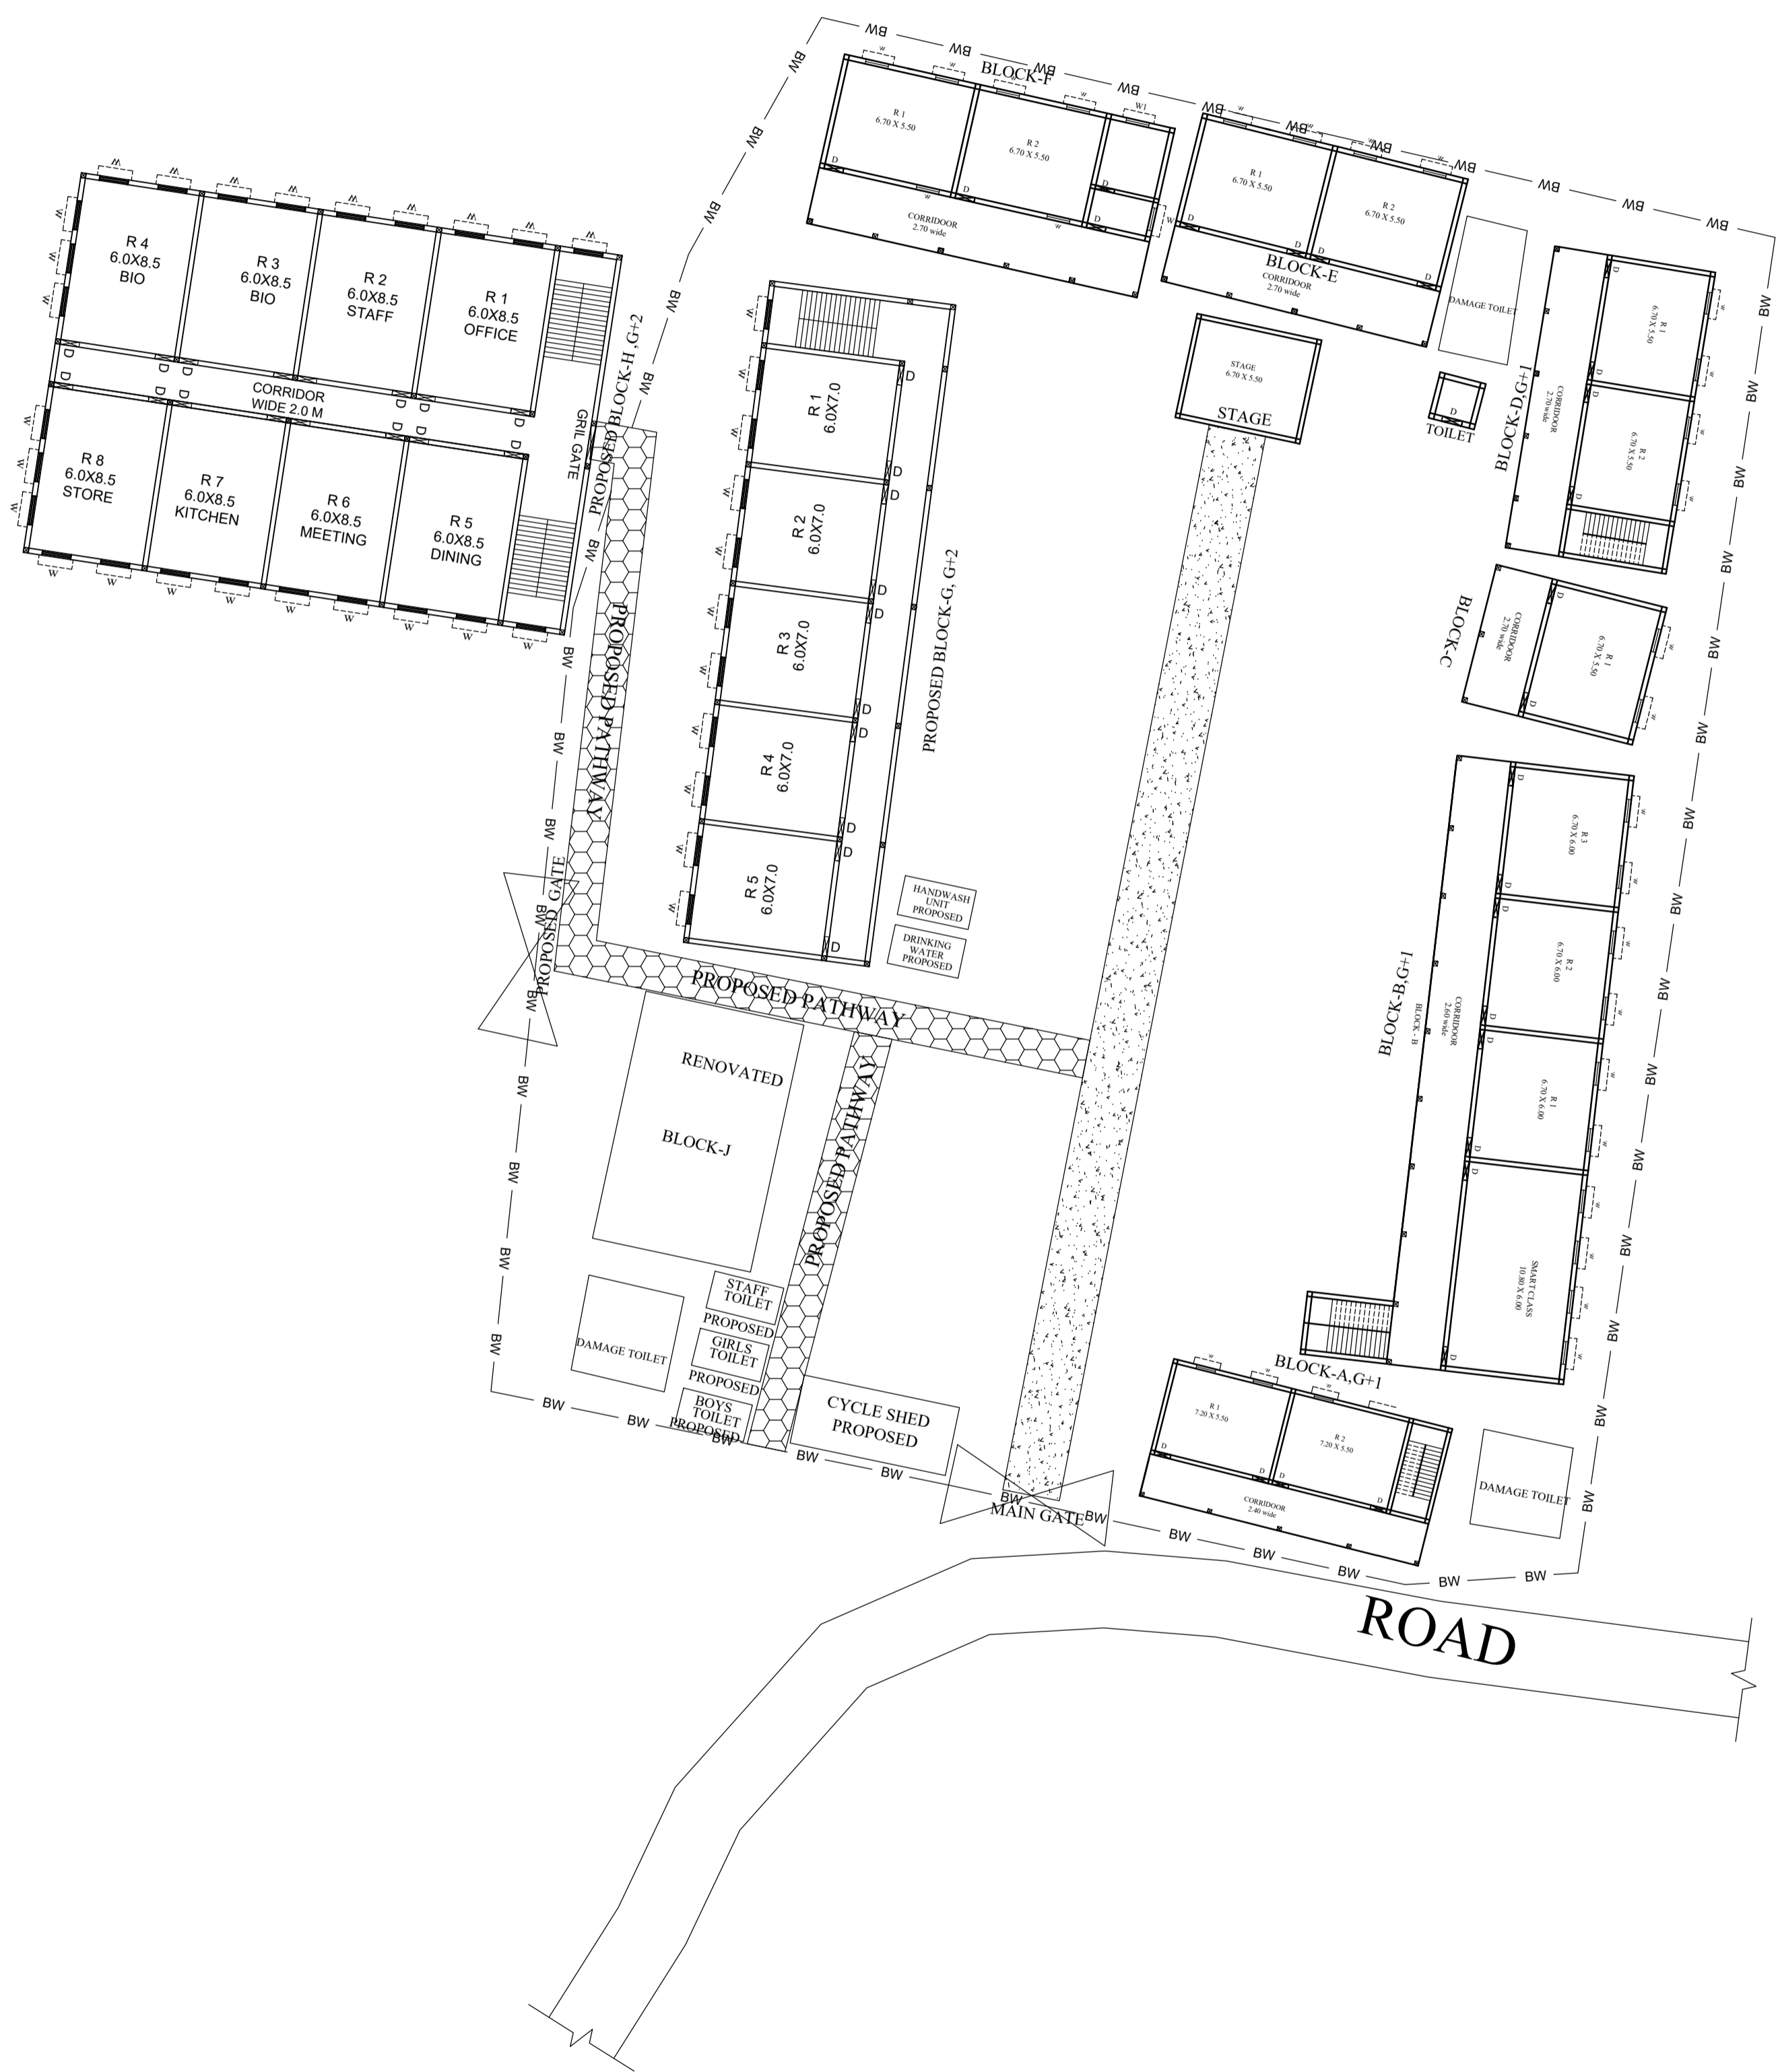

LEGENDS

BLOCK NO	BLOCK NAME	AREA(In M)	TYPE
1	BLOCK - A	152.24 SQM	G +1
2	BLOCK - B	315.61 SQM	G +1
3	BLOCK- C	64.44 SQM	G FLOOR
4	BLOCK- D	150.36 SQM	G +1
5	BLOCK - E	126.64 SQM	G FLOOR
6	BLOCK -F	156.62 SQM	G FLOOR
7	BLOCK - I	118.15 SQM	G FLOOR
8	BLOCK - G	62.70 SQM	G FLOOR
8	BLOCK - K	62.70 SQM	G FLOOR
9	STAGE	43.20 SQM	G FLOOR
10	TOILET	5.29 SQM	G FLOOR

CONSULTANT : **MaRS** Planning & Engineering Services Pvt. Ltd.
 287/C Yash Padm Beside Hill Top Motors Ashok Nagar,
 Ranchi- 834002, Jharkhand, India.
Jharkhand@marsconsultancy.com

SCHOOL NAME : **UPG GOVT H.S MORDIHA**

DISTRICT : -GODDA

BLOCK : -THAKURGANGTI

FORWARDED BY : MaRS

PAGE : A1