



PROPOSED SITE PLAN OF SCHOOL

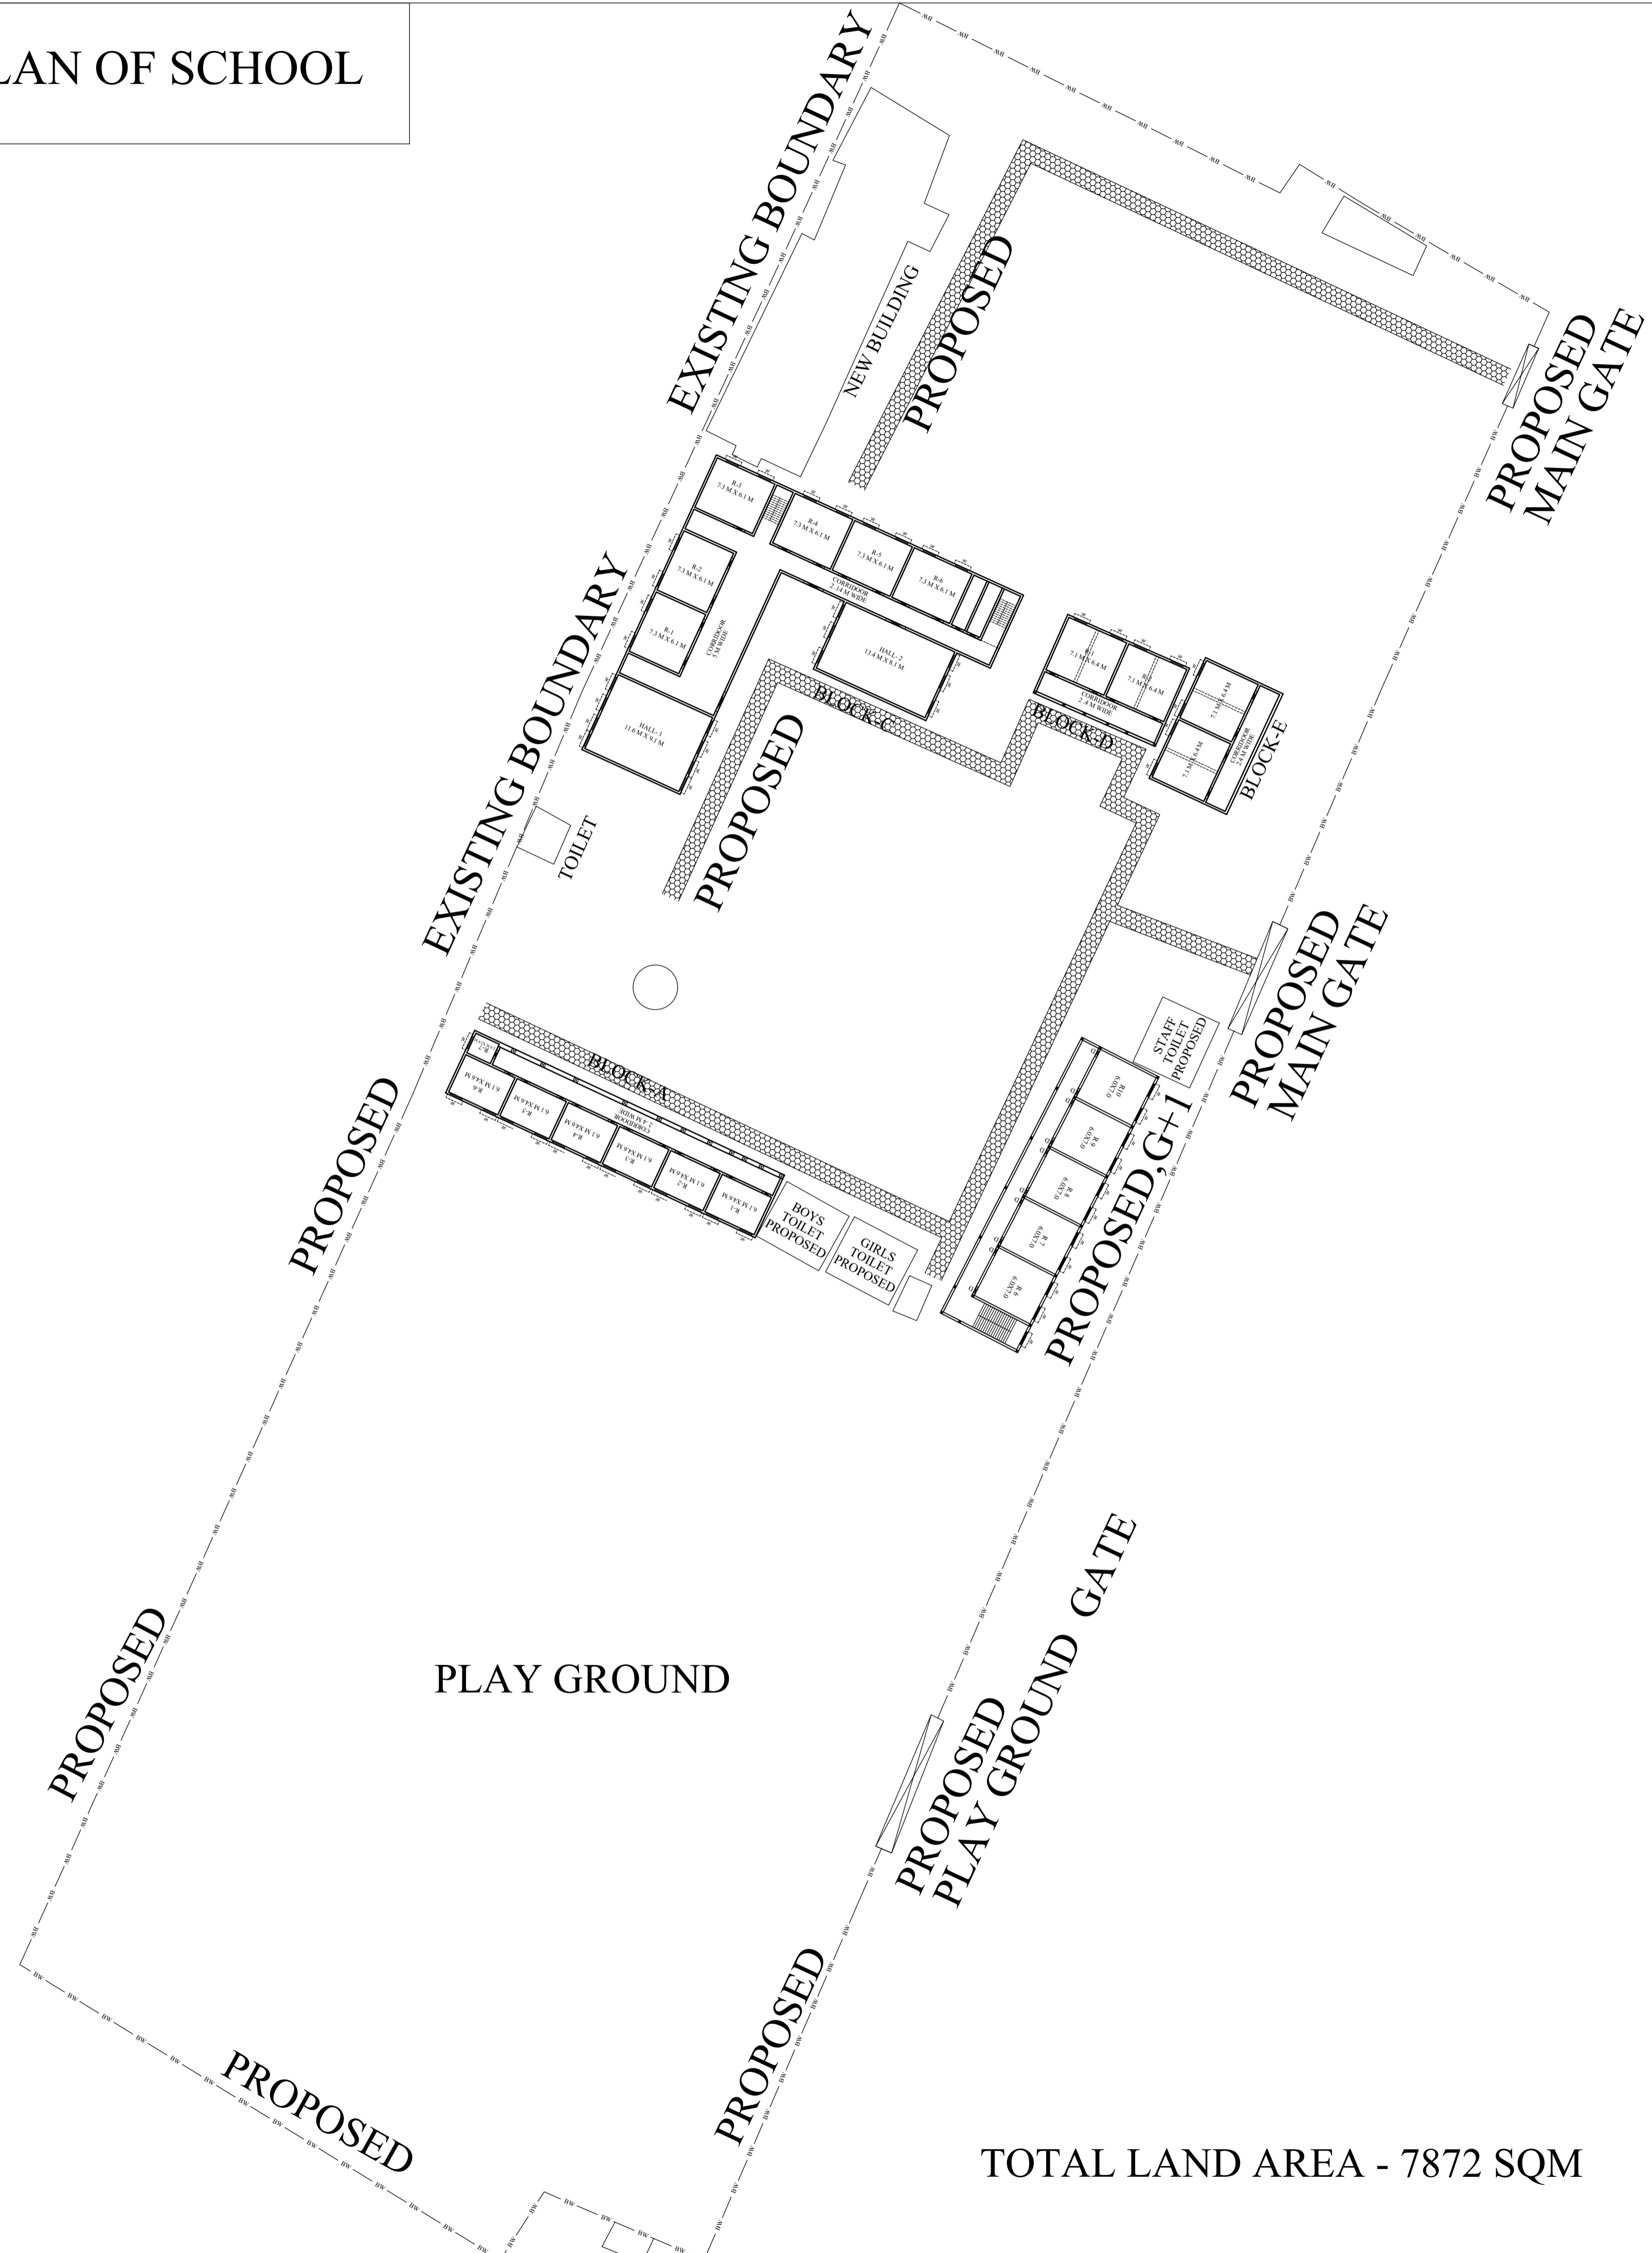

TOTAL LAND AREA - 7872 SQM

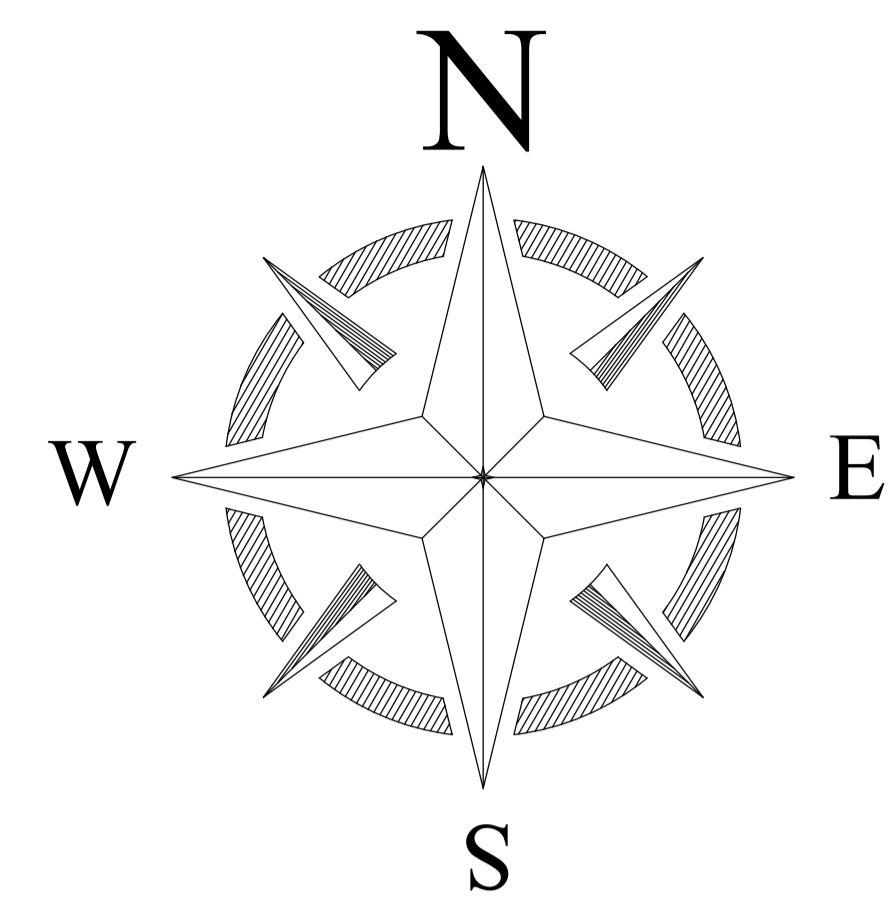

LEGENDS

BLOCK NO	BLOCK NAME	AREA(In M)	TYPE
1	BLOCK - A	468.09 SQM	G FLOOR
2	BLOCK - B	744.83 SQM	G FLOOR
3	BLOCK- C	130.77 SQM	G FLOOR
4	BLOCK- D	93.21 SQM	G FLOOR
5	BLOCK- E	130.77 SQM	G FLOOR

CONSULTANT :



MaRS Planning & Engineering Services Pvt. Ltd.
 287/C Yash Padm Beside Hill Top Motors Ashok Nagar,
 Ranchi- 834002, Jharkhand, India.
Jharkhand@marsconsultancy.com

SCHOOL NAME : UPG +2 GANGIYA DAMIN H.S BISHANPUR

DISTRICT : - SAHIBGANG	PAGE : A4
BLOCK : -PATHNA	
FORWARDED BY : MaRS	