
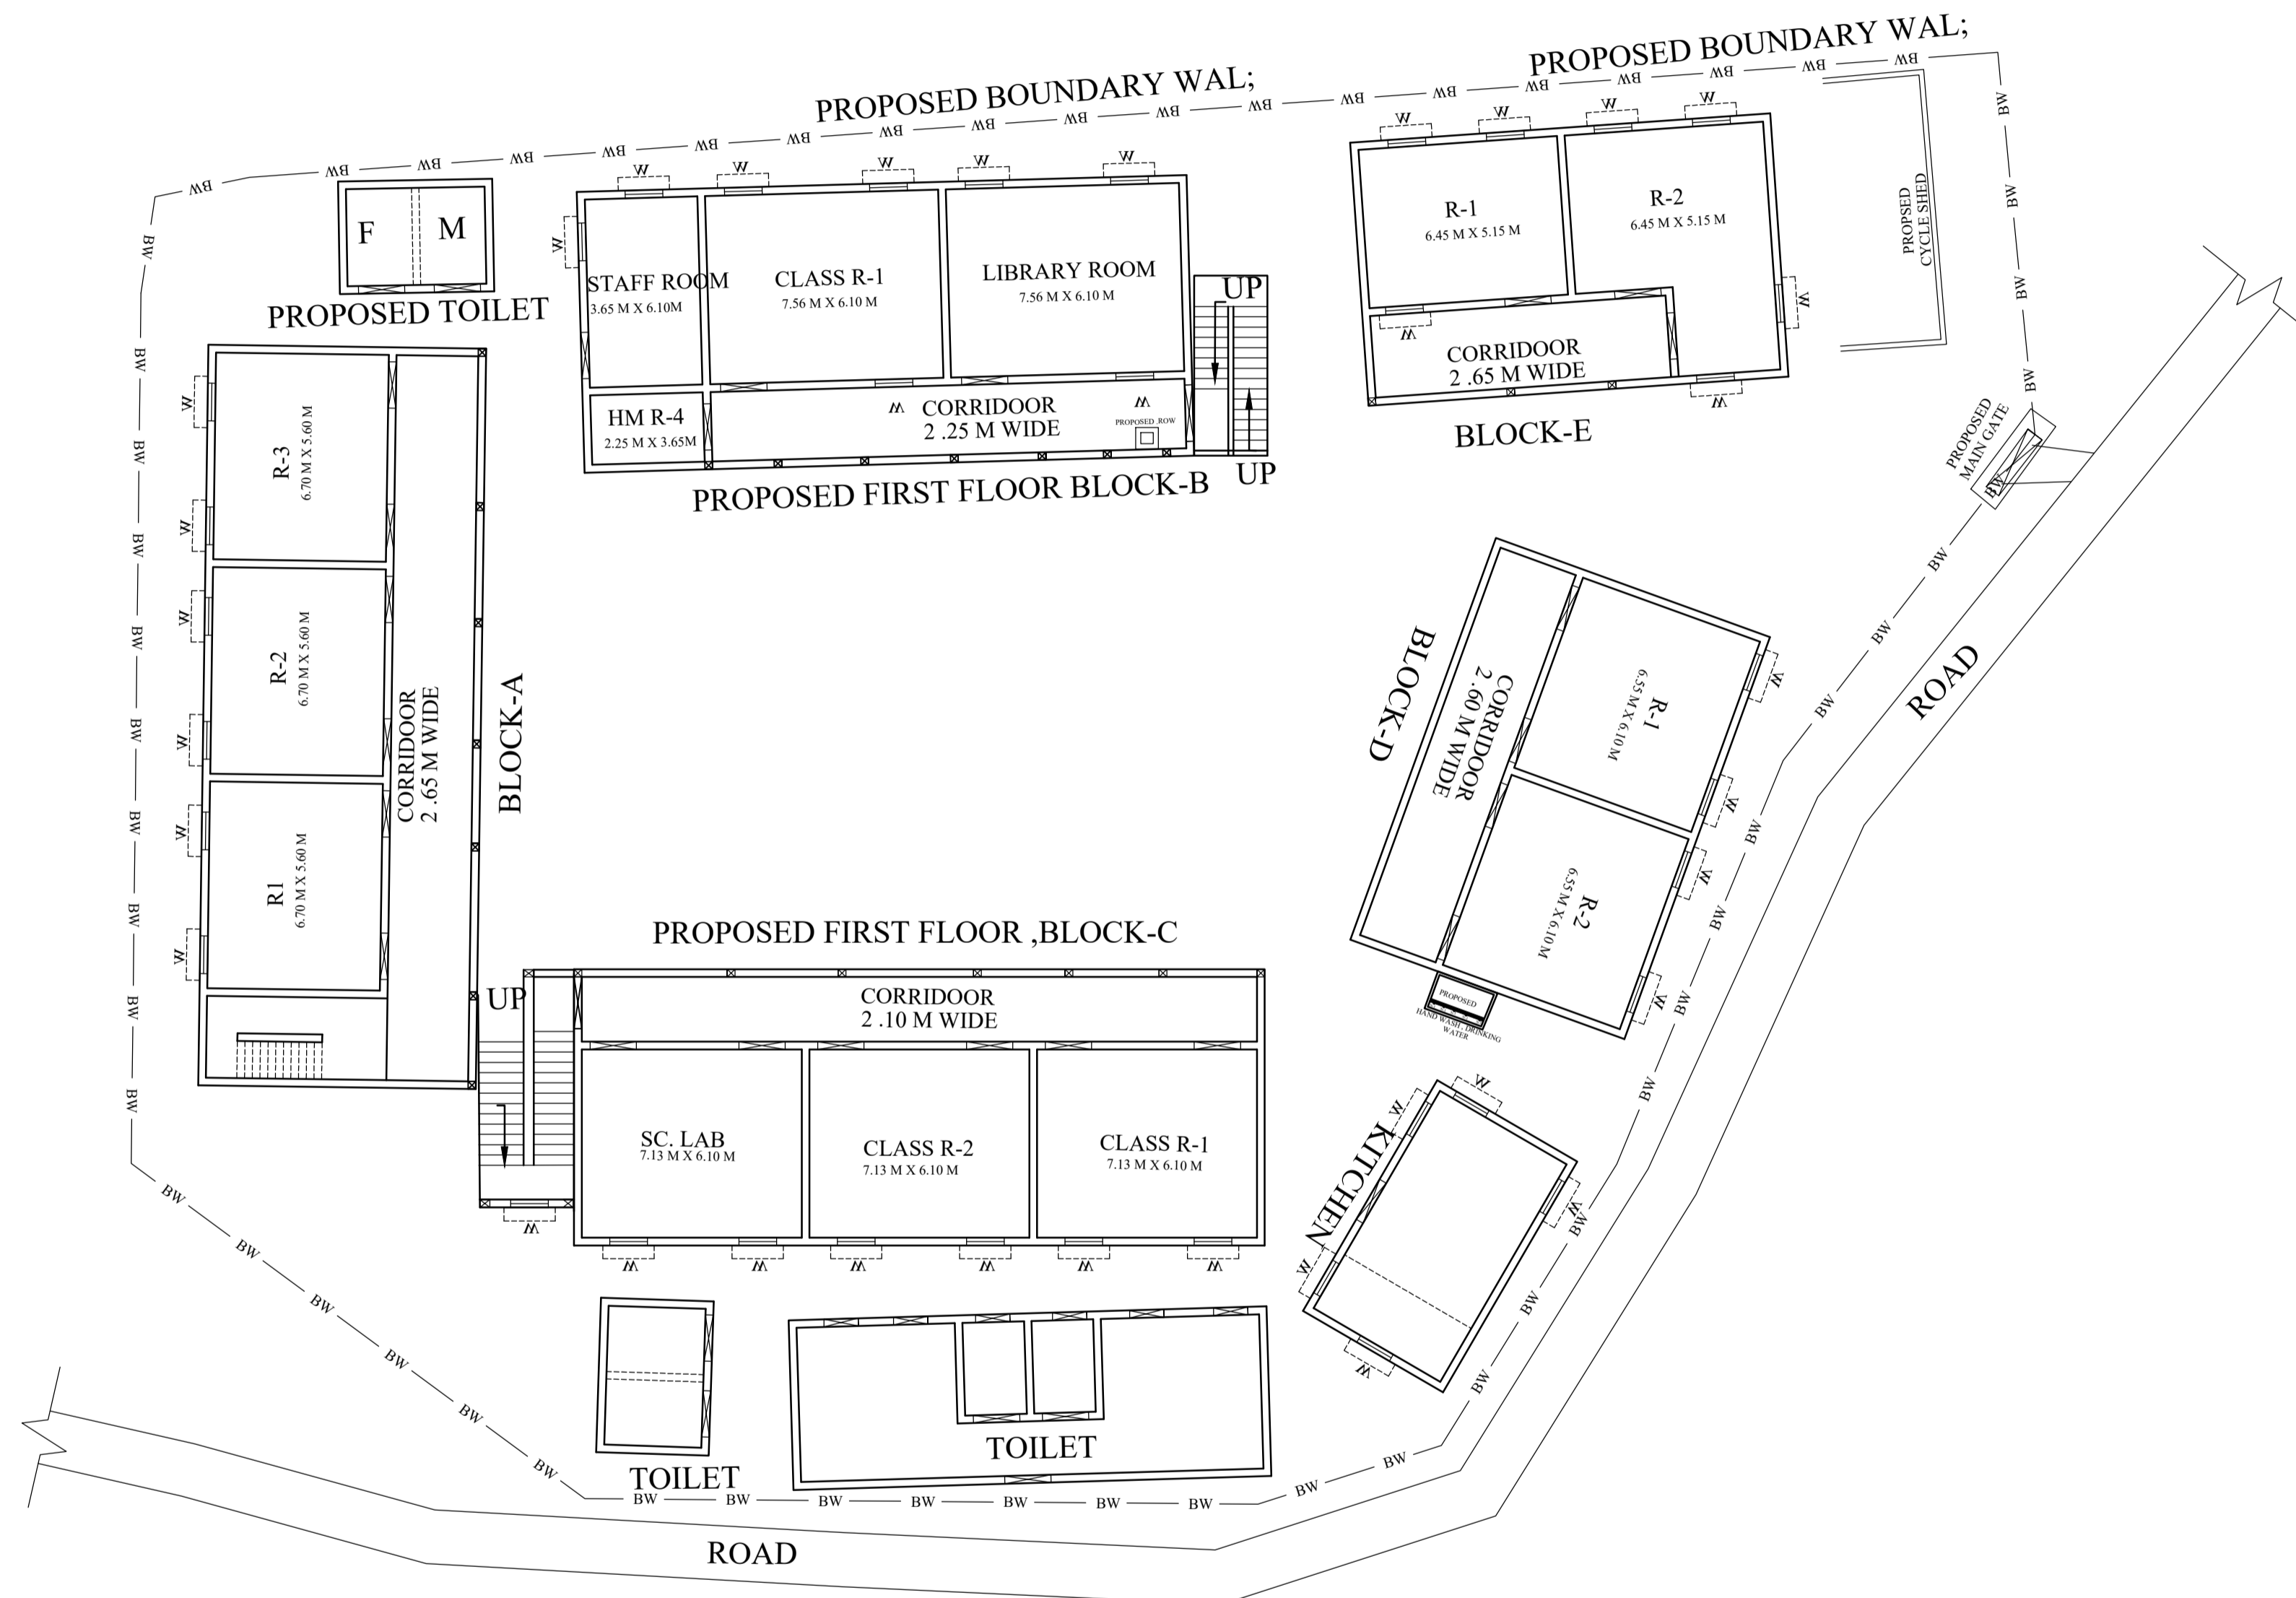


PROPOSED SITE PLAN OF SCHOOL

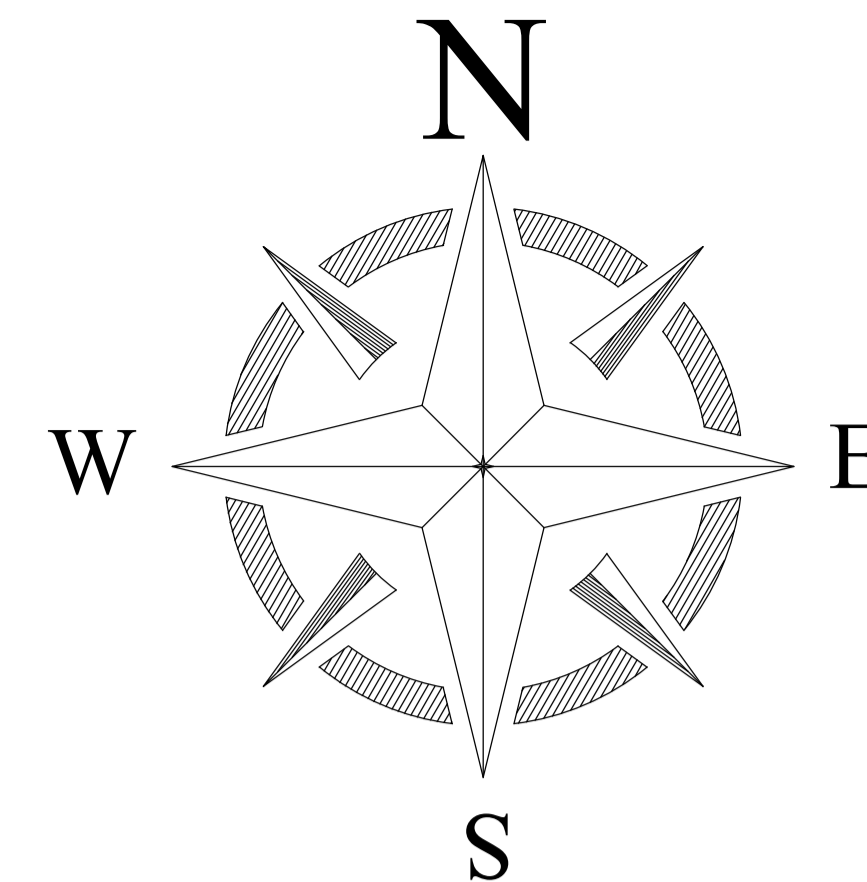

TOTAL LAND AREA=4917.62 SQM

LEGENDS

BLOCK NO	BLOCK NAME	AREA	TYPE
1	BLOCK - A	216.00 SQM	G FLOOR
2	BLOCK - B	179.00 SQM	G FLOOR
3	BLOCK- C	200.00 SQM	G FLOOR
4	BLOCK- D	130.00 SQM	G FLOOR
5	BLOCK- E	116.00 SQM	G+1 FLOOR
6	KITCHEN	45.00 SQM	G FLOOR
7	TOILET-1	85.00 SQM	G FLOOR
8	TOILET-2	18.00 SQM	G FLOOR

CONSULTANT :



MaRS Planning & Engineering Services Pvt. Ltd.
 287/C Yash Padm Beside Hill Top Motors Ashok Nagar,
 Ranchi- 834002, Jharkhand, India.
Jharkhand@marsconsultancy.com

SCHOOL NAME : UPG H.S BASKANDRI

DISTRICT : -PAKUR

BLOCK : -MAHESHPUR

FORWARDED BY : MaRS

PAGE : A4