
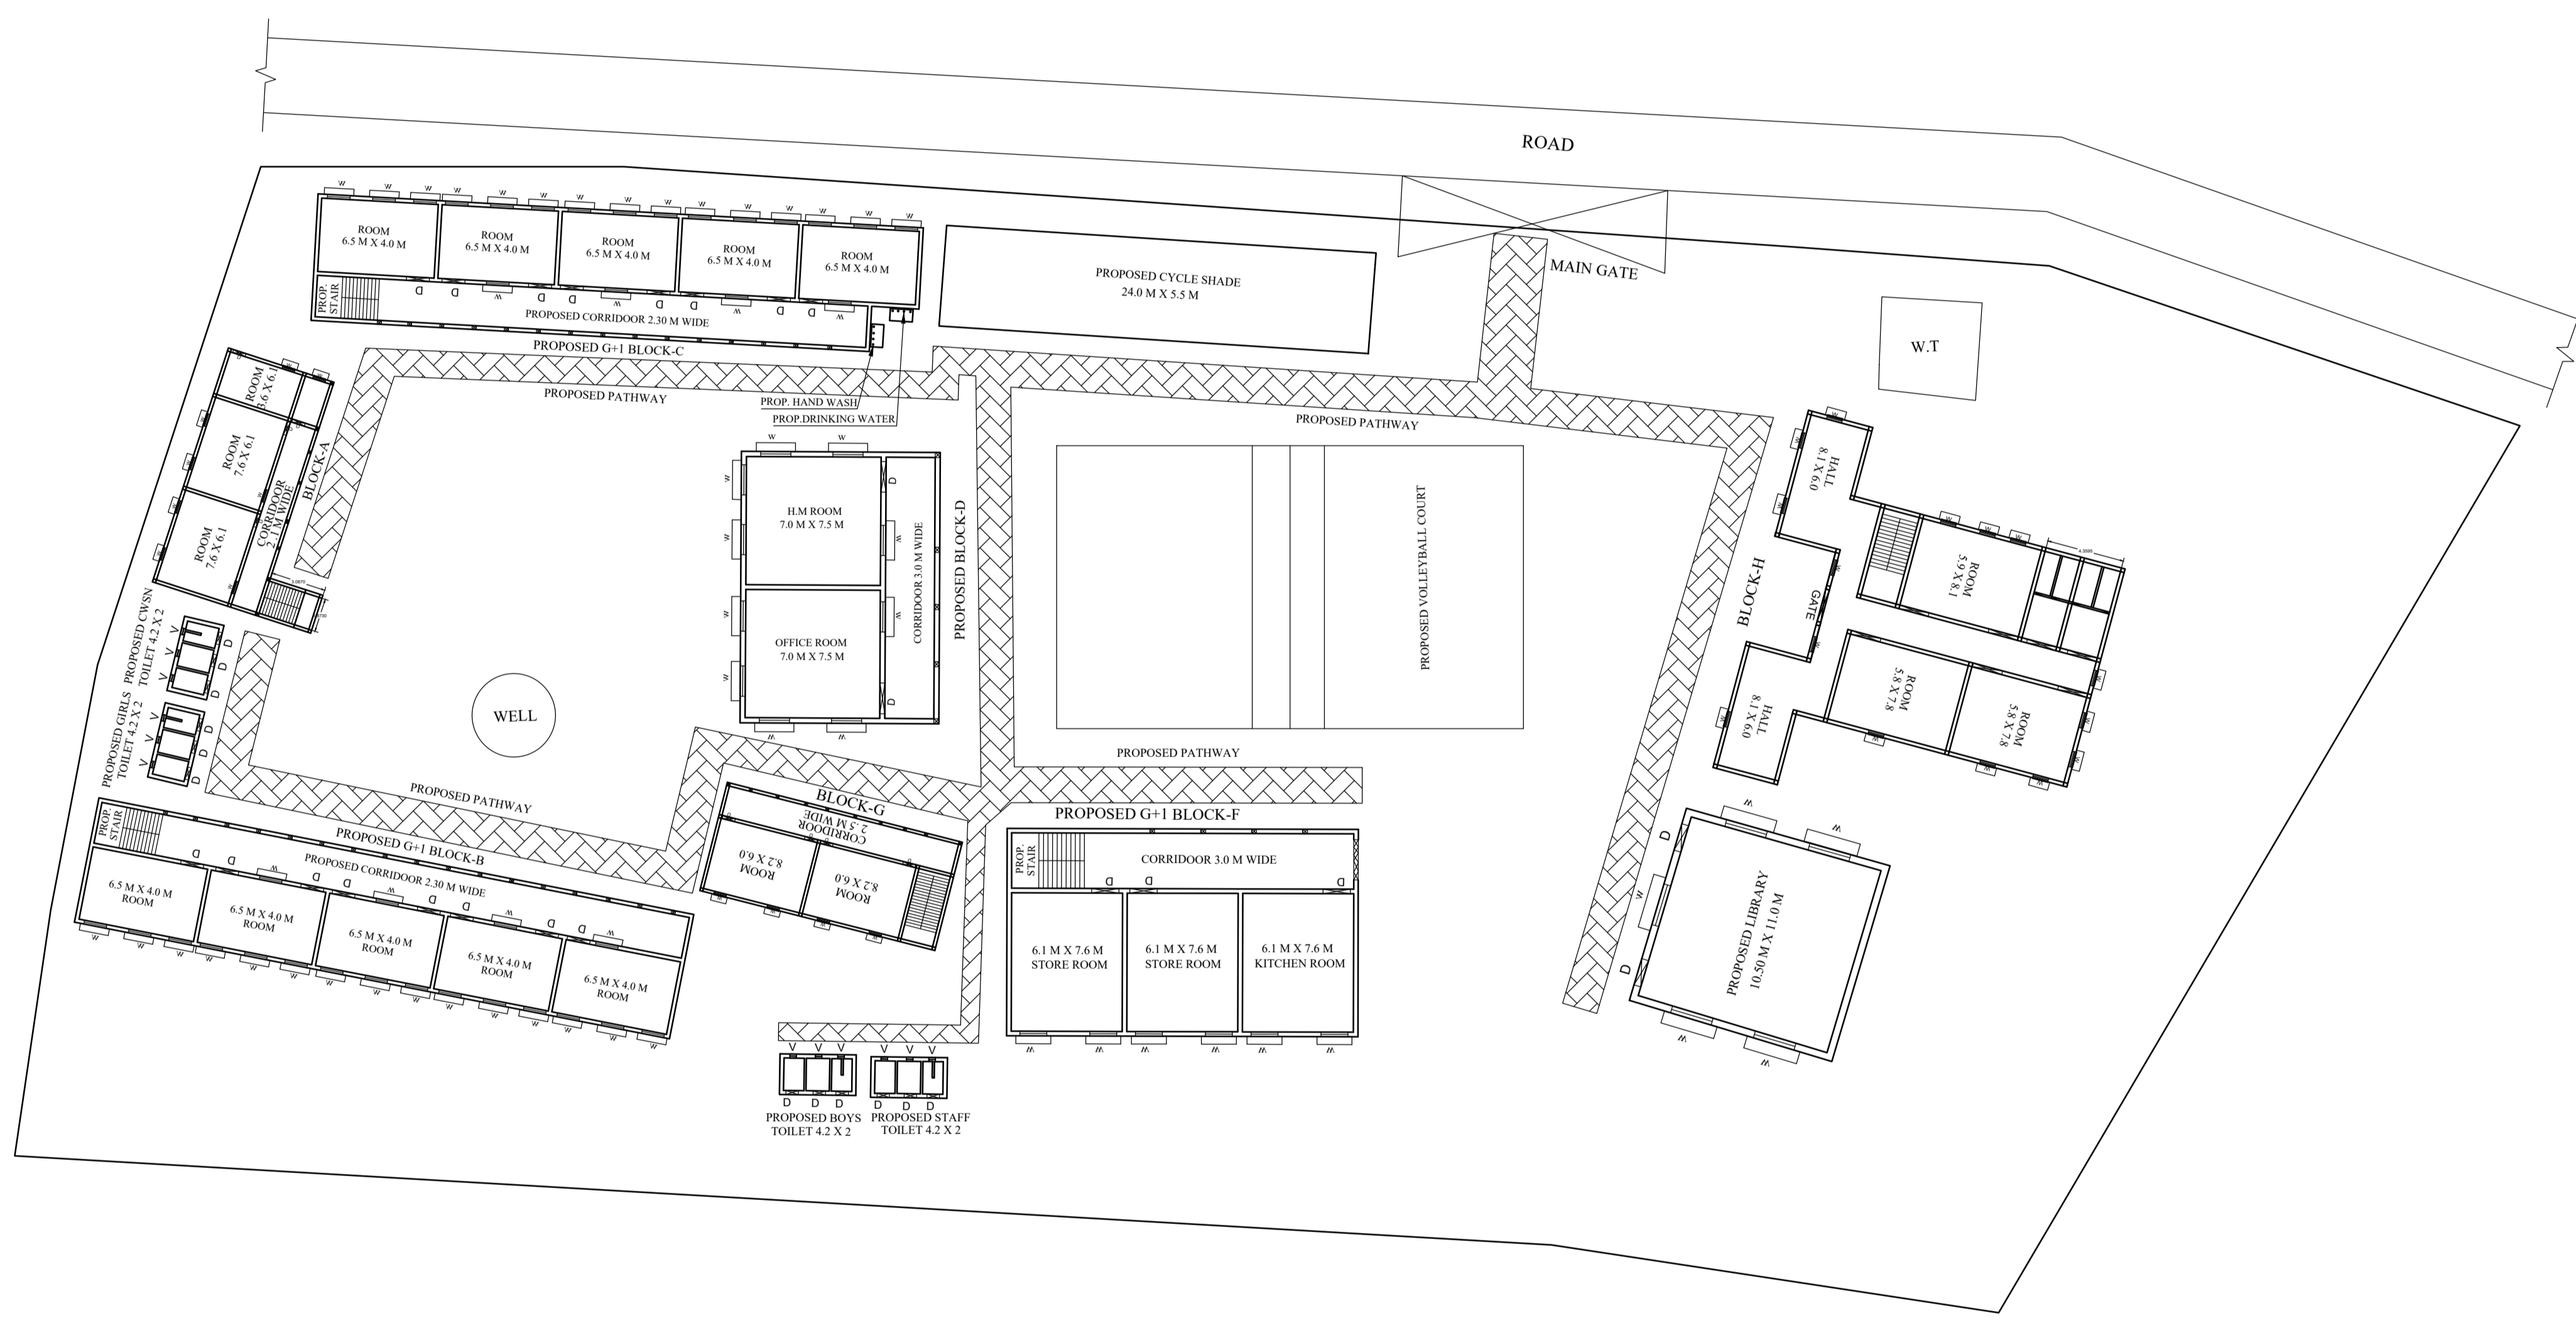


PROPOSED SITE PLAN OF SCHOOL

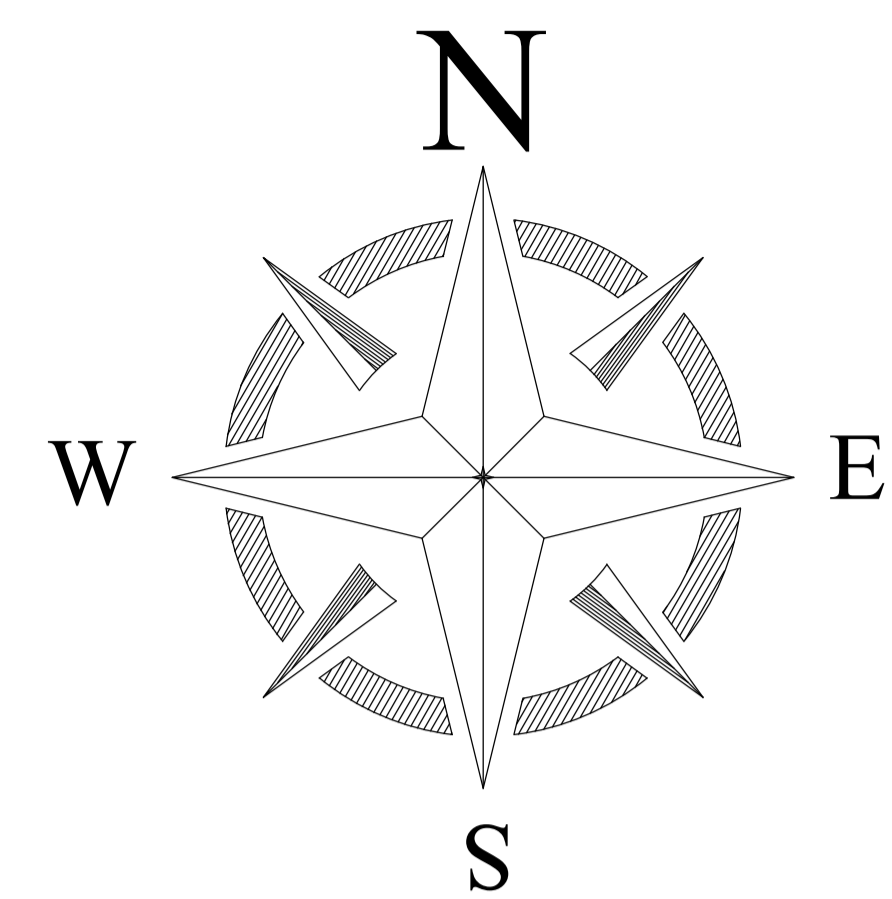

TOTAL AREA - 6861.17

LEGENDS

BLOCK NO	BLOCK NAME	AREA(In M)	TYPE
1	BLOCK - A	62 SQM	G FLOOR
2	BLOCK - B	73 SQM	G FLOOR
3	BLOCK- F	67.64 SQM	G FLOOR
4	BLOCK- D	75.91 SQM	G FLOOR
5	BLOCK - E	120.24 SQM	G FLOOR
6	BLOCK - H	353.13 SQM	G +1
7	BLOCK - C	109.88 SQM	G FLOOR

CONSULTANT :



MaRS Planning & Engineering Services Pvt. Ltd.
 287/C Yash Padm Beside Hill Top Motors Ashok Nagar,
 Ranchi- 834002, Jharkhand, India.
Jharkhand@marsconsultancy.com

SCHOOL NAME : UPG H.S FULLJHINHRIA

DISTRICT : -PAKUR

BLOCK : -PAKURIA

FORWARDED BY : MaRS

PAGE : A4