
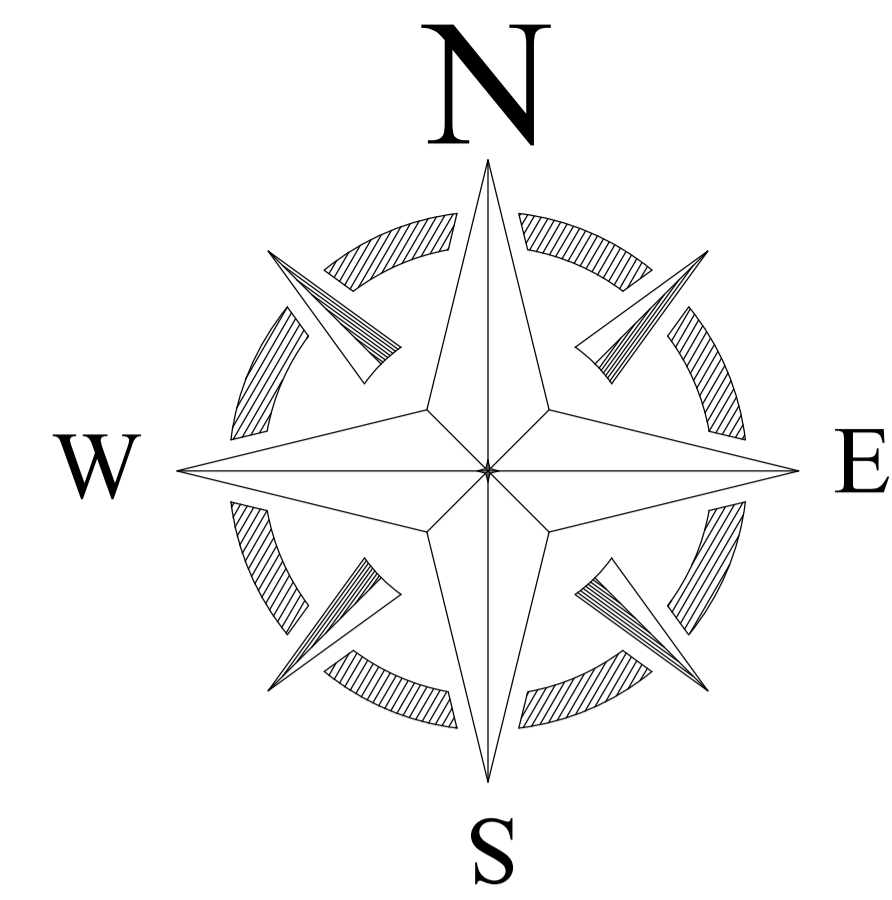


PROPOSED SITE PLAN OF SCHOOL

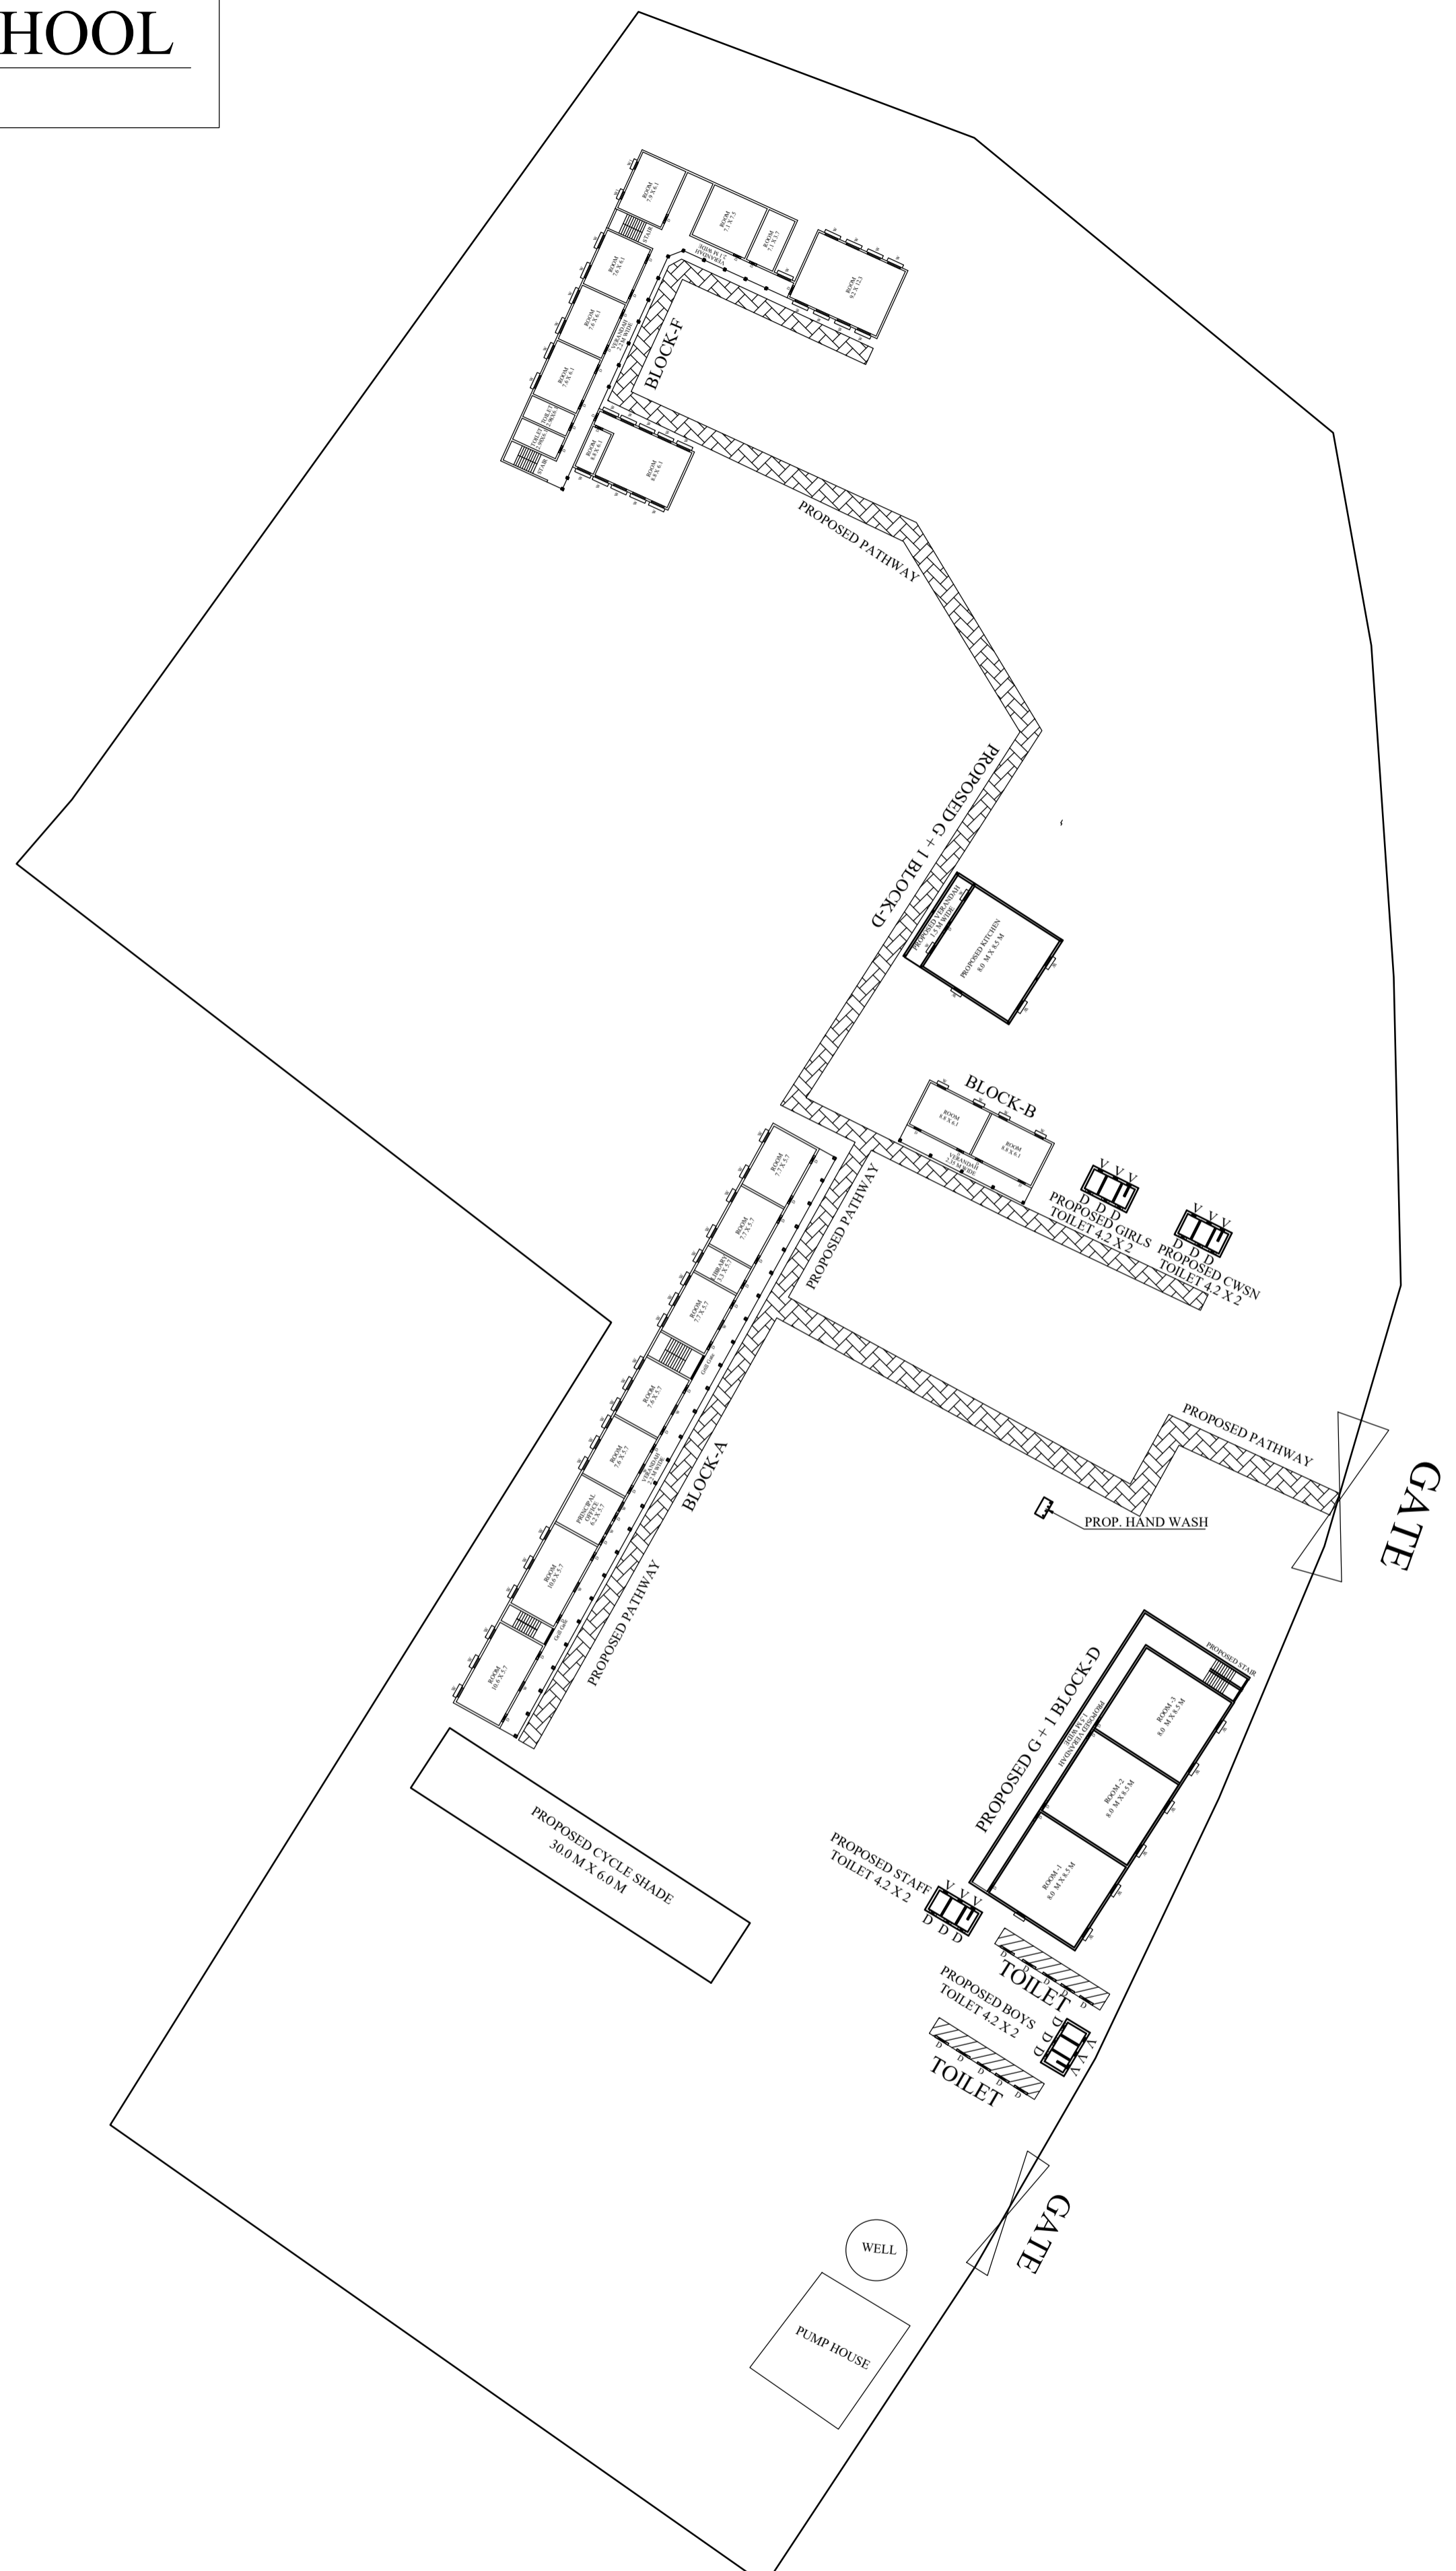

LEGENDS

BLOCK NO	BLOCK NAME	AREA	TYPE
1	BLOCK - A	1296.96 SQM	G+1 FLOOR
2	BLOCK - B	164.00 SQM	G FLOOR
3	BLOCK- C	108.00 SQM	G FLOOR
4	BLOCK- D	135.00 SQM	G FLOOR
5	BLOCK- E	127.00 SQM	G FLOOR
6	BLOCK- F	1528.58 SQM	G+1 FLOOR
7	TOILET-1	9.60 SQM	G FLOOR
8	TOILET-2	9.60 SQM	G FLOOR

CONSULTANT :



MaRS Planning & Engineering Services Pvt. Ltd.
 287/C Yash Padm Beside Hill Top Motors Ashok Nagar,
 Ranchi- 834002, Jharkhand, India.
Jharkhand@marsconsultancy.com

SCHOOL NAME : RAJKIYAKRIT +2 H.S HIRANPUR

DISTRICT : -PAKUR

BLOCK : -HERON PUR

FORWARDED BY : MaRS

PAGE : A4