



PROPOSED SITE PLAN OF SCHOOL

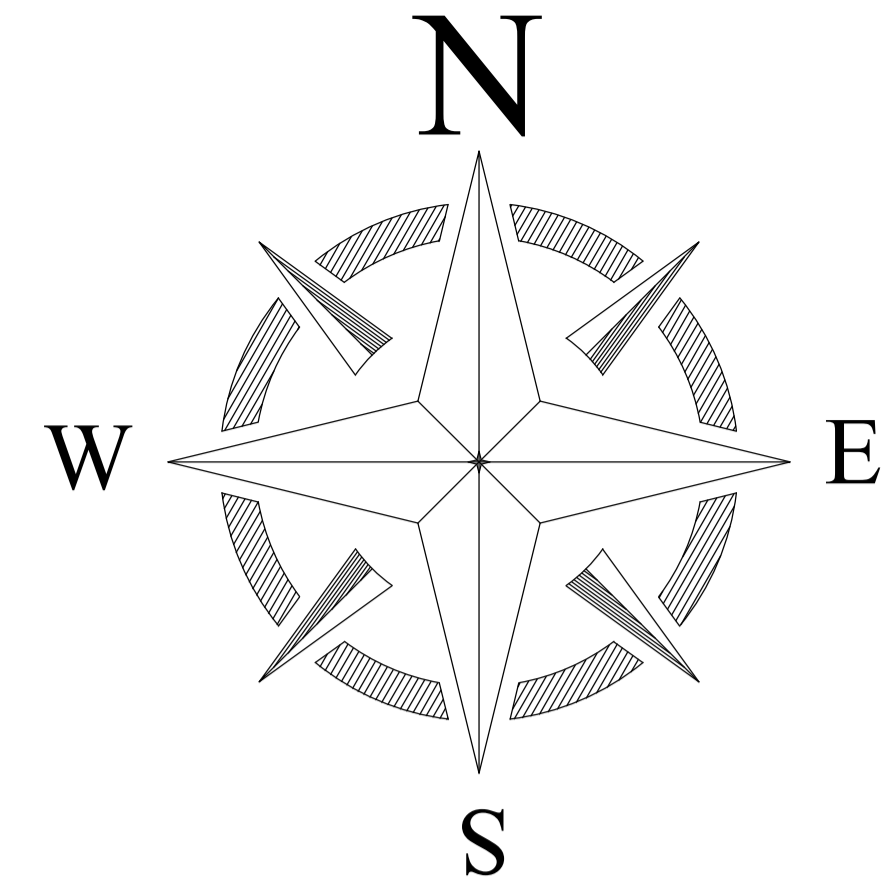

LEGENDS

BLOCK NO	BLOCK NAME	AREA	TYPE
1	BLOCK - A	358.00 SQM	G +1 FLOOR
2	BLOCK - B	189.00 SQM	G FLOOR
3	BLOCK- C	121.00 SQM	G FLOOR
4	TOILET-1	7.00 SQM	G FLOOR
5	TOILET-2	25.00 SQM	G FLOOR
6	OLD BUILDING-1	142.00 SQM	G FLOOR
7	OLD BUILDING-2	60.00 SQM	G FLOOR
8	OFFICE	72.00 SQM	G FLOOR
8	KITCHEN	21.00 SQM	G FLOOR

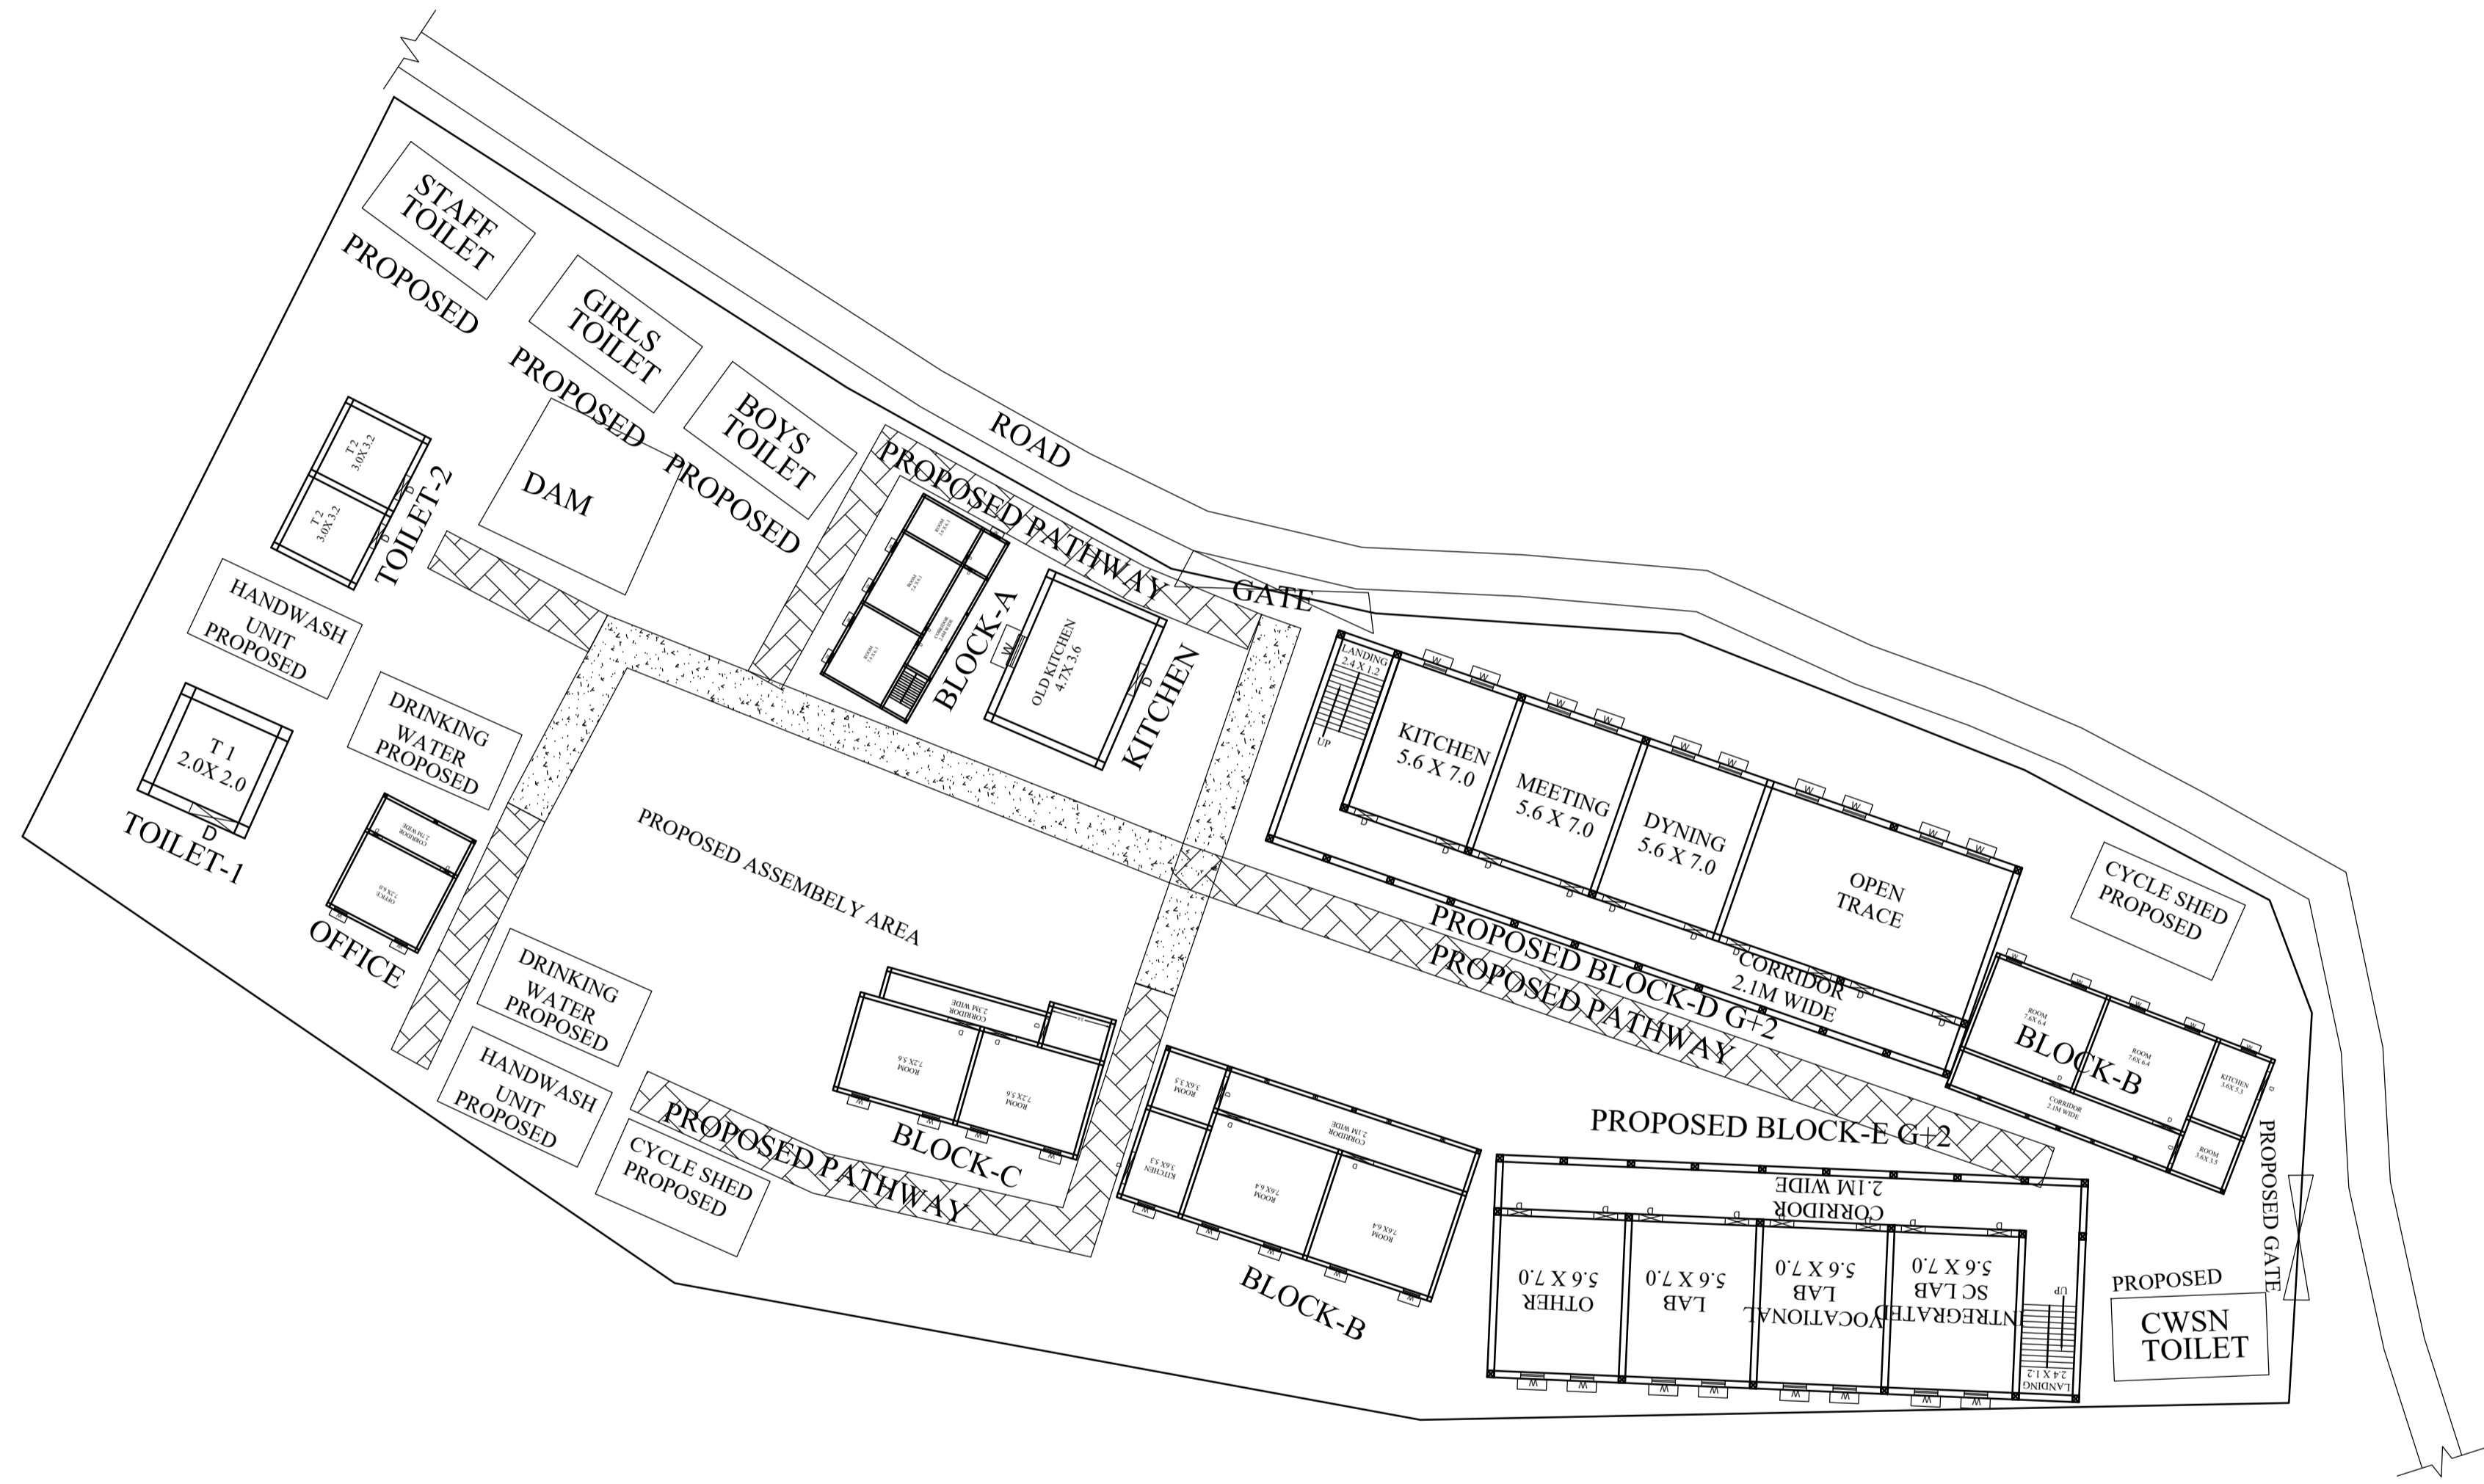

CONSULTANT :



MaRS Planning & Engineering Services Pvt. Ltd.
 287/C Yash Padm Beside Hill Top Motors Ashok Nagar,
 Ranchi- 834002, Jharkhand, India.
Jharkhand@marsconsultancy.com

SCHOOL NAME : M.S BICHAMAHALR

DISTRICT : -PAKUR

BLOCK : -LITIPARA

FORWARDED BY : MaRS

PAGE : A4