
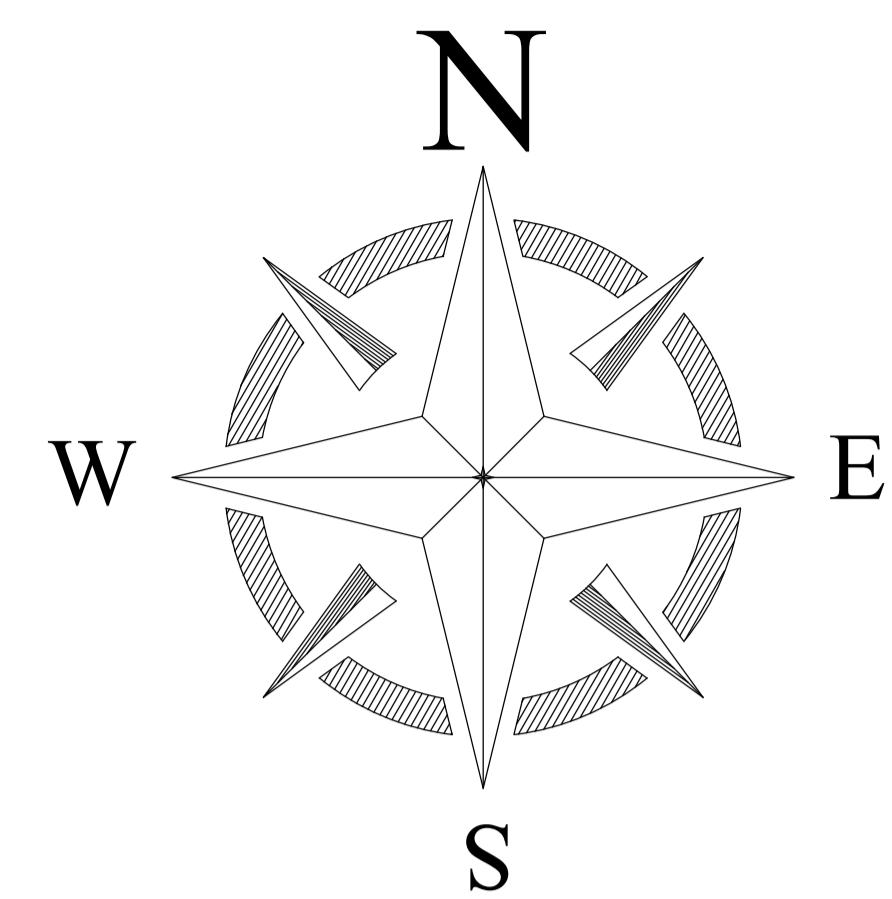


PROPOSED SITE PLAN OF SCHOOL

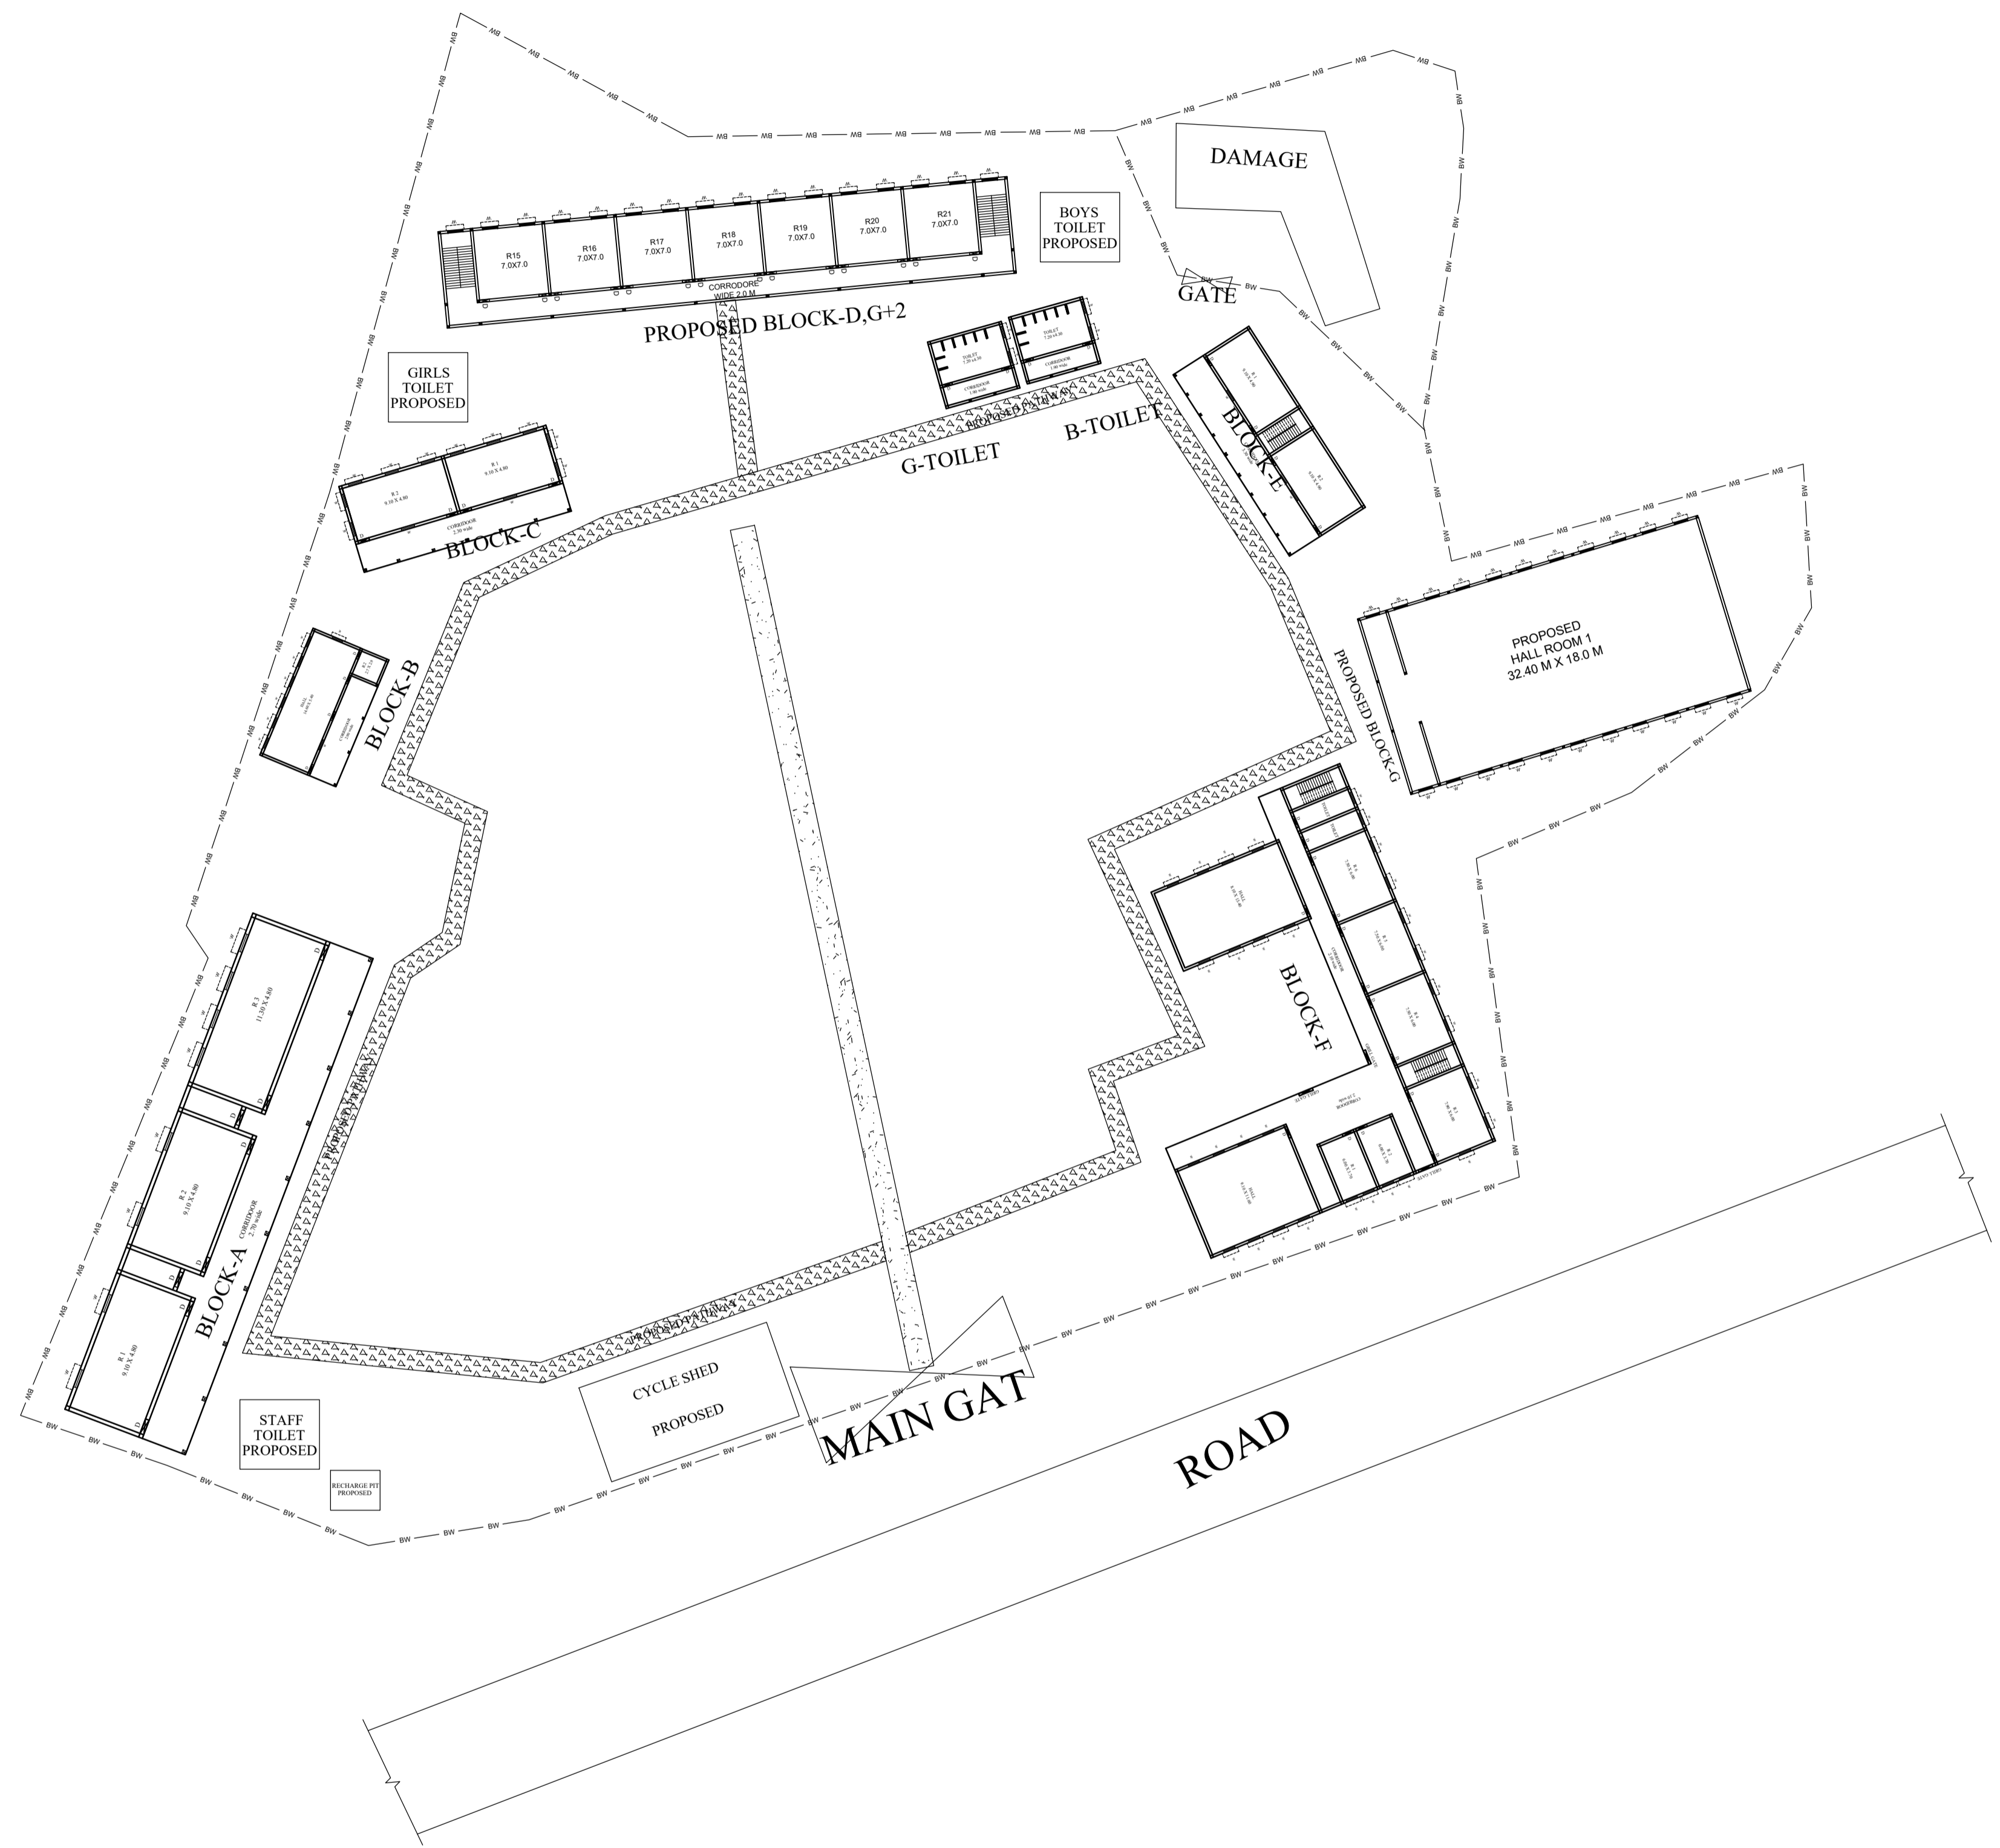

LEGENDS

BLOCK NO	BLOCK NAME	AREA	TYPE
1	BLOCK - A	280.50 SQM	G FLOOR
2	BLOCK - B	136.65 SQM	G FLOOR
3	BLOCK- C	148.75 SQM	G FLOOR
4	BLOCK- D	311.54 SQM	G FLOOR
5	BLOCK- E	383.06 SQM	G+1 FLOOR
6	BLOCK- F	744.77 SQM	G FLOOR
7	TOILET-1	53.51 SQM	G FLOOR
8	TOILET-2	53.51 SQM	G FLOOR

CONSULTANT :



MaRS Planning & Engineering Services Pvt. Ltd.  
 287/C Yash Padm Beside Hill Top Motors Ashok Nagar,  
 Ranchi- 834002, Jharkhand, India.  
[Jharkhand@marsconsultancy.com](mailto:Jharkhand@marsconsultancy.com)

SCHOOL NAME : GOVT +2 H.S SARAIYAHAT

DISTRICT : -DUMKA

BLOCK : -SARAIYAHAT

FORWARDED BY : MaRS

PAGE : A4