



PROPOSED SITE PLAN OF SCHOOL

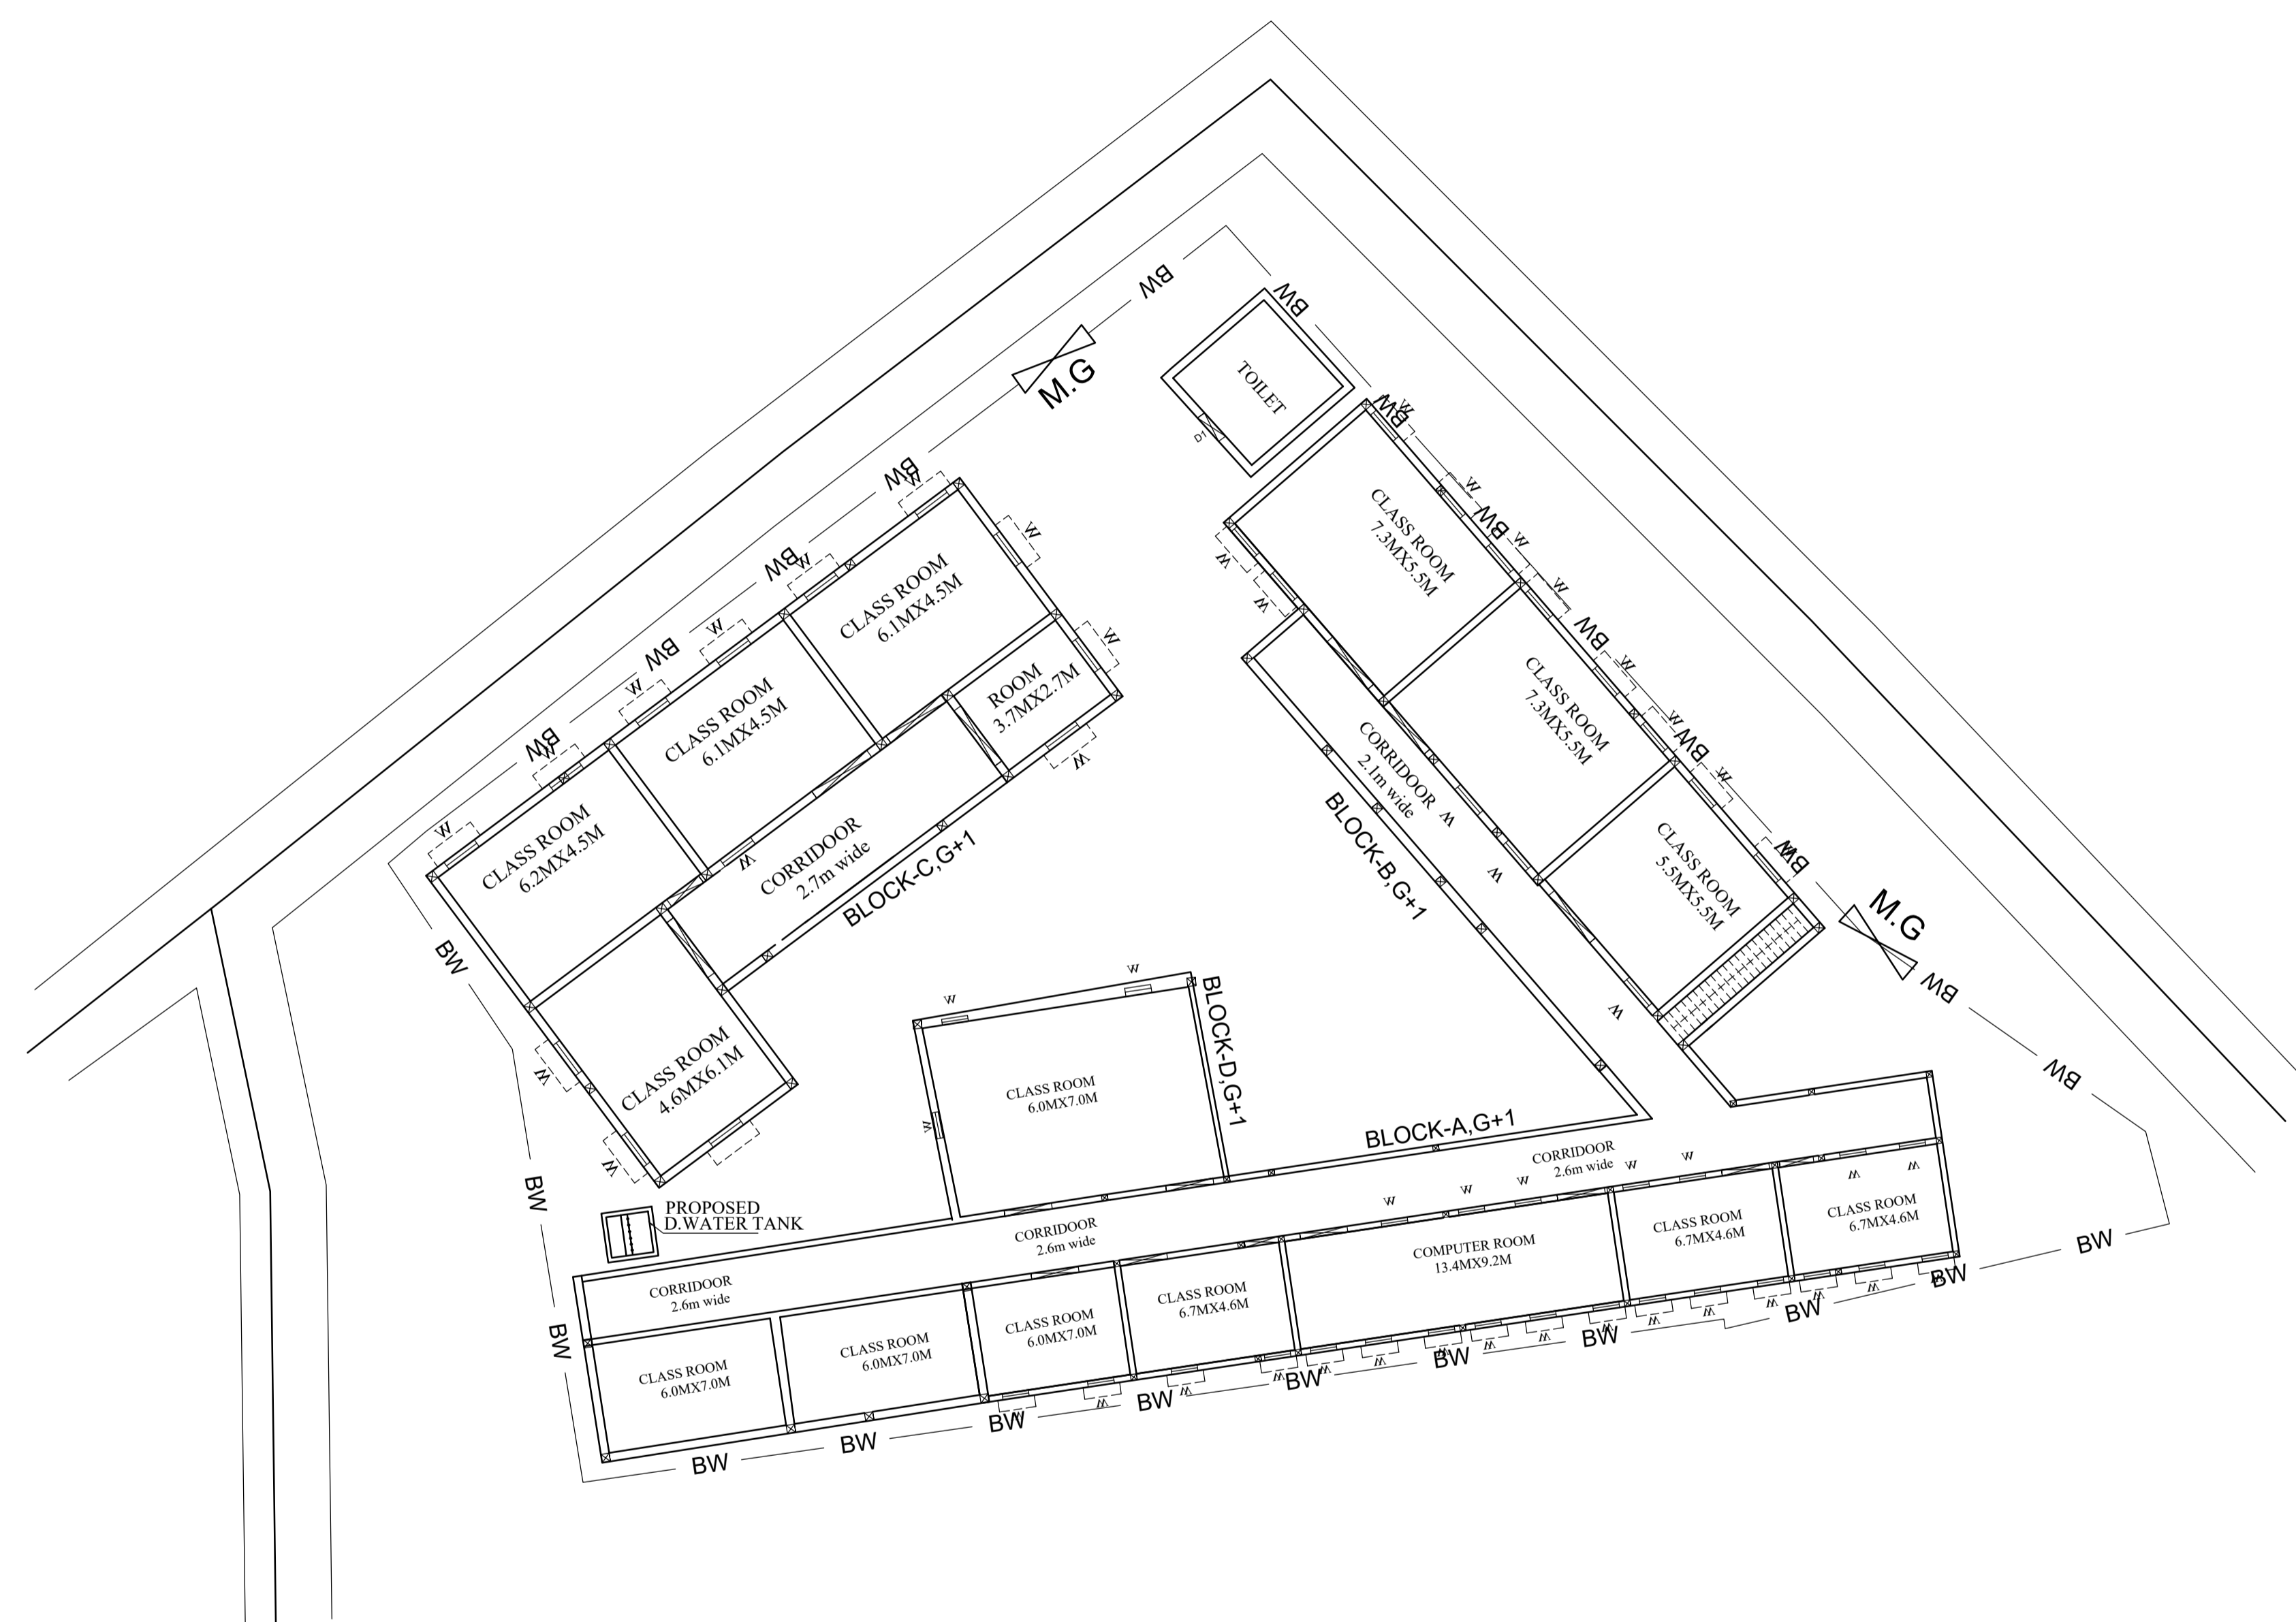

TOTAL LAND AREA-1314.16 SQM

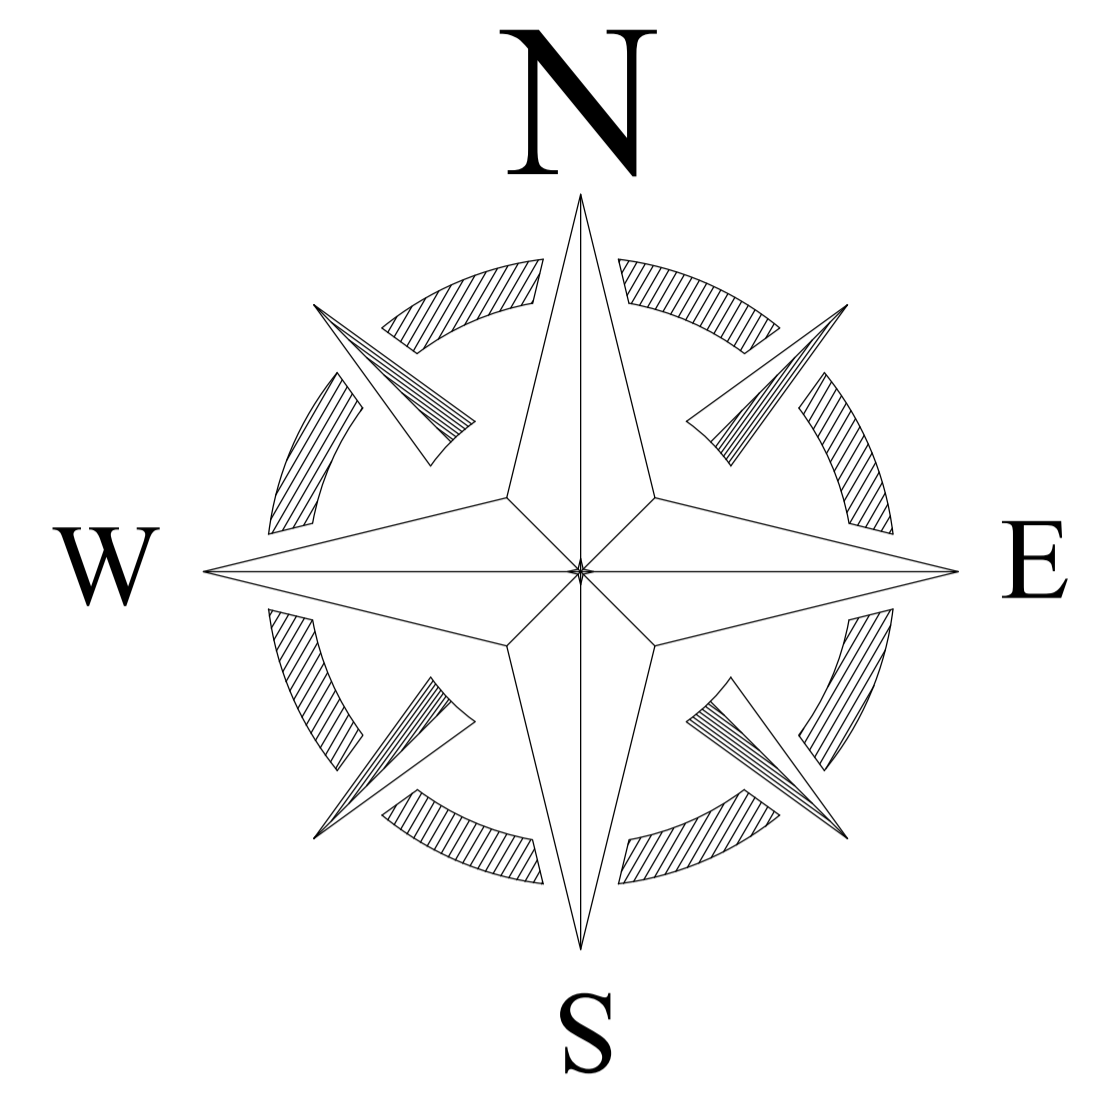

LEGENDS

BLOCK NO	BLOCK NAME	AREA(In m)	TYPE
1	BLOCK - A	357.4	G.+1 FLOOR
2	BLOCK - B	342.8	G.+1 FLOOR
3	BLOCK - C	668.4	G.+1 FLOOR
5	BLOCK - D	103.2	G.+1 FLOOR
4	TOILET-1	15.7	G.FLOOR
5	TOILET-2	15.4	G.FLOOR

CONSULTANT :



MaRS Planning & Engineering Services Pvt. Ltd.
 287/C Yash Padm Beside Hill Top Motors Ashok Nagar,
 Ranchi- 834002, Jharkhand, India.
Jharkhand@marsconsultancy.com

SCHOOL NAME : - SWATANTRA BHARAT HIGH SCHOOL BHAGA

DISTRICT : - DHANBAD BLOCK : - JHARIA

FORWARDED BY : MaRS

PAGE : A3