
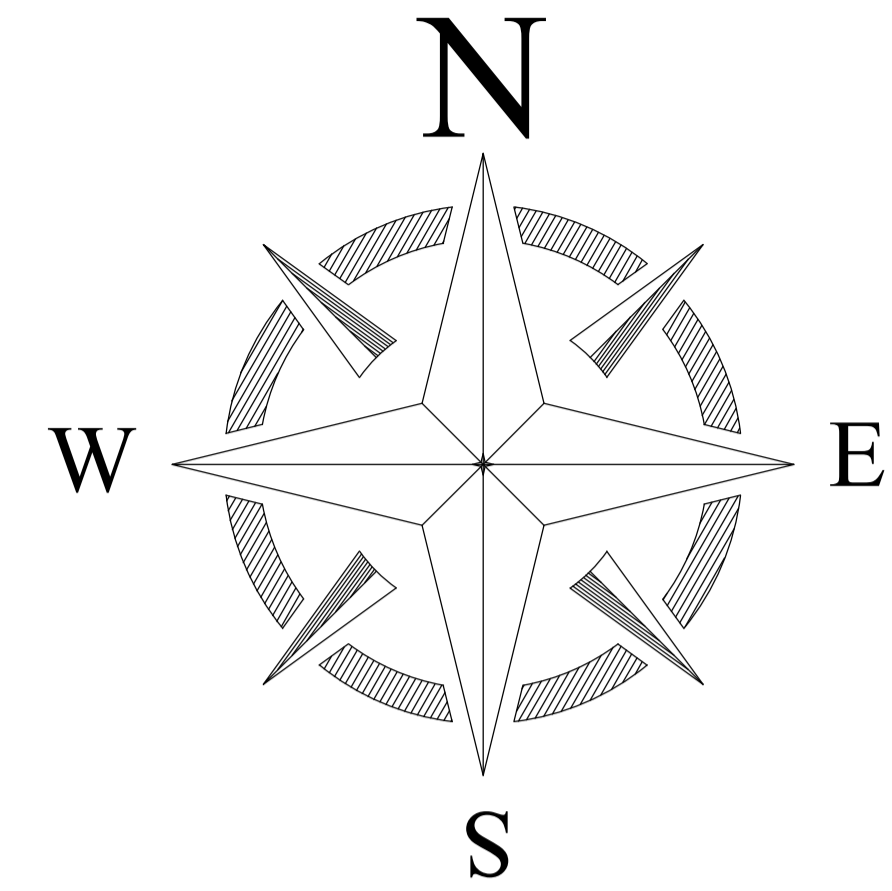


# PROPOSED SITE PLAN OF SCHOOL

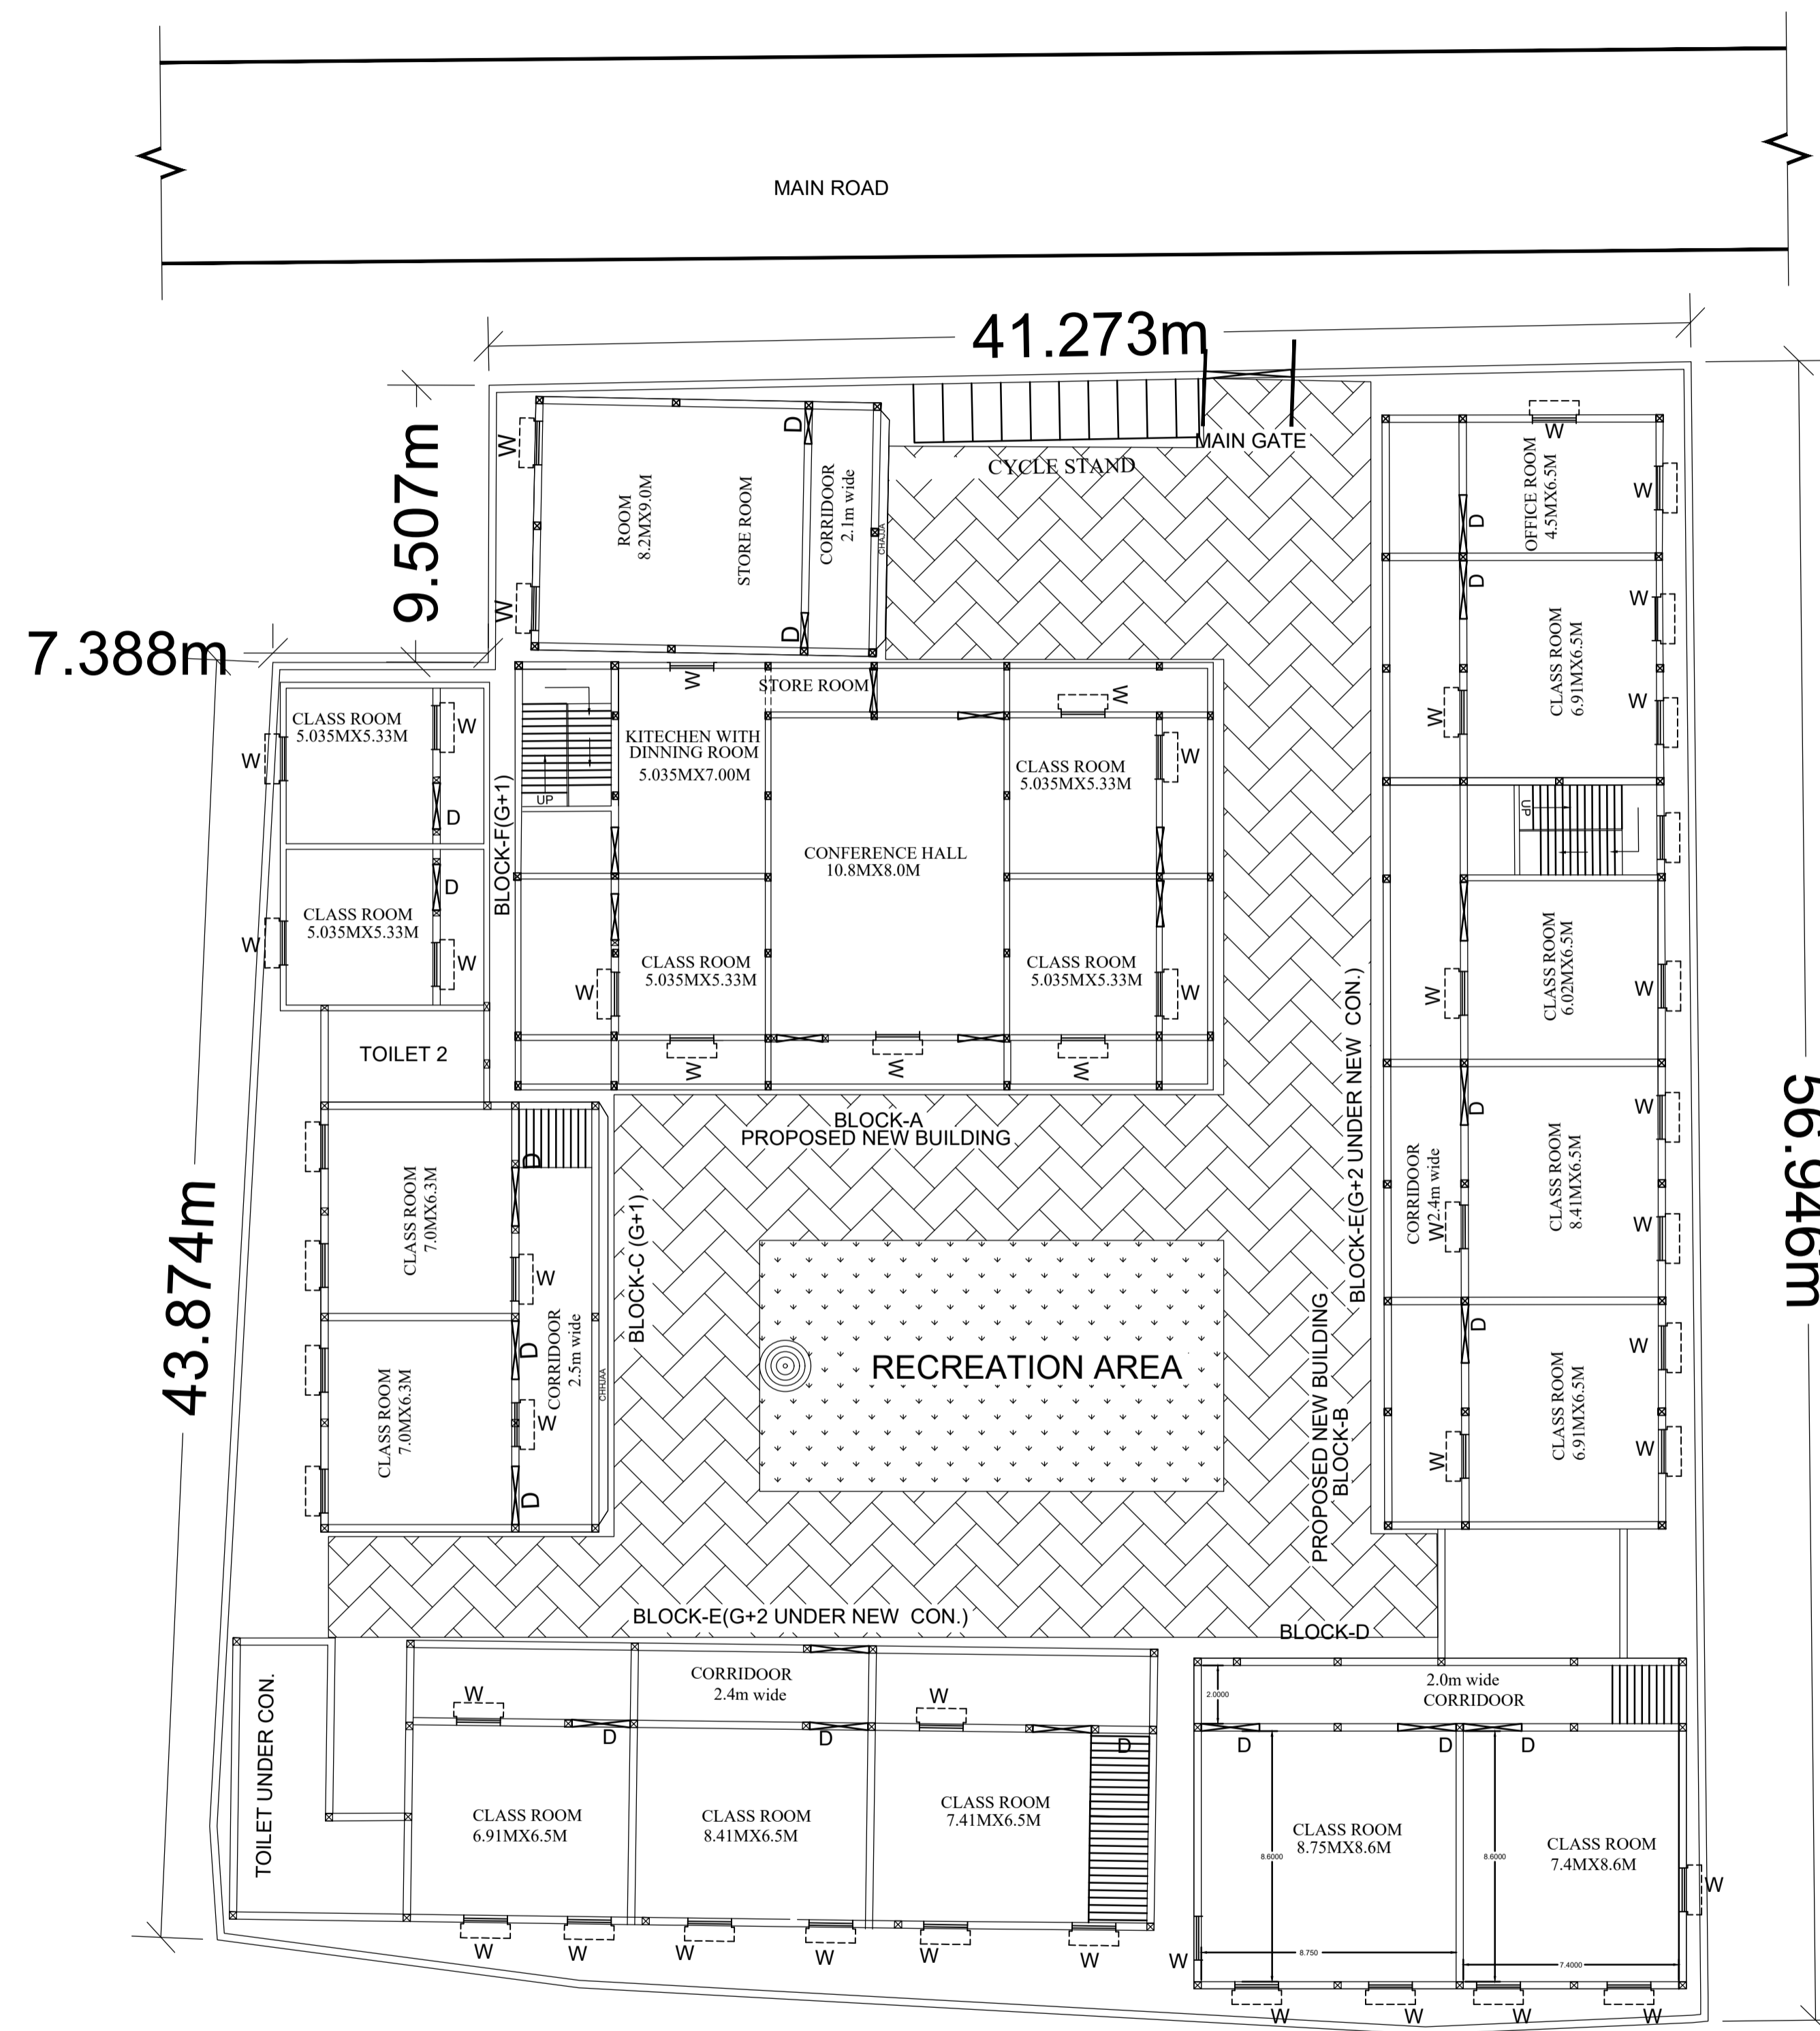

## LEGENDS

BLOCK NO	BLOCK NAME	AREA(In m)	TYPE
1	BLOCK - A	373.9	G. FLOOR
2	BLOCK - B	191.5	G. FLOOR
3	BLOCK - C	145.0	G. FLOOR
4	BLOCK - D	191.8	G+1 FLOOR
5	BLOCK - E	185.8	G+1 FLOOR
6	BLOCK - F	161.10	G+1 FLOOR
7	STORE ROOM	105.4	G. FLOOR
8	TOILET 1	28.8	G. FLOOR

### CONSULTANT :



MaRS Planning & Engineering Services Pvt. Ltd.  
 287/C Yash Padm Beside Hill Top Motors Ashok Nagar,  
 Ranchi- 834002, Jharkhand, India.  
[Jharkhand@marsconsultancy.com](mailto:Jharkhand@marsconsultancy.com)

SCHOOL NAME : HS GIRLS RLY COL BHAGA

DISTRICT : - DHANBAD

BLOCK : - JHARIA

FORWARDED BY : MaRS

PAGE : A4