



PROPOSED SITE PLAN OF SCHOOL

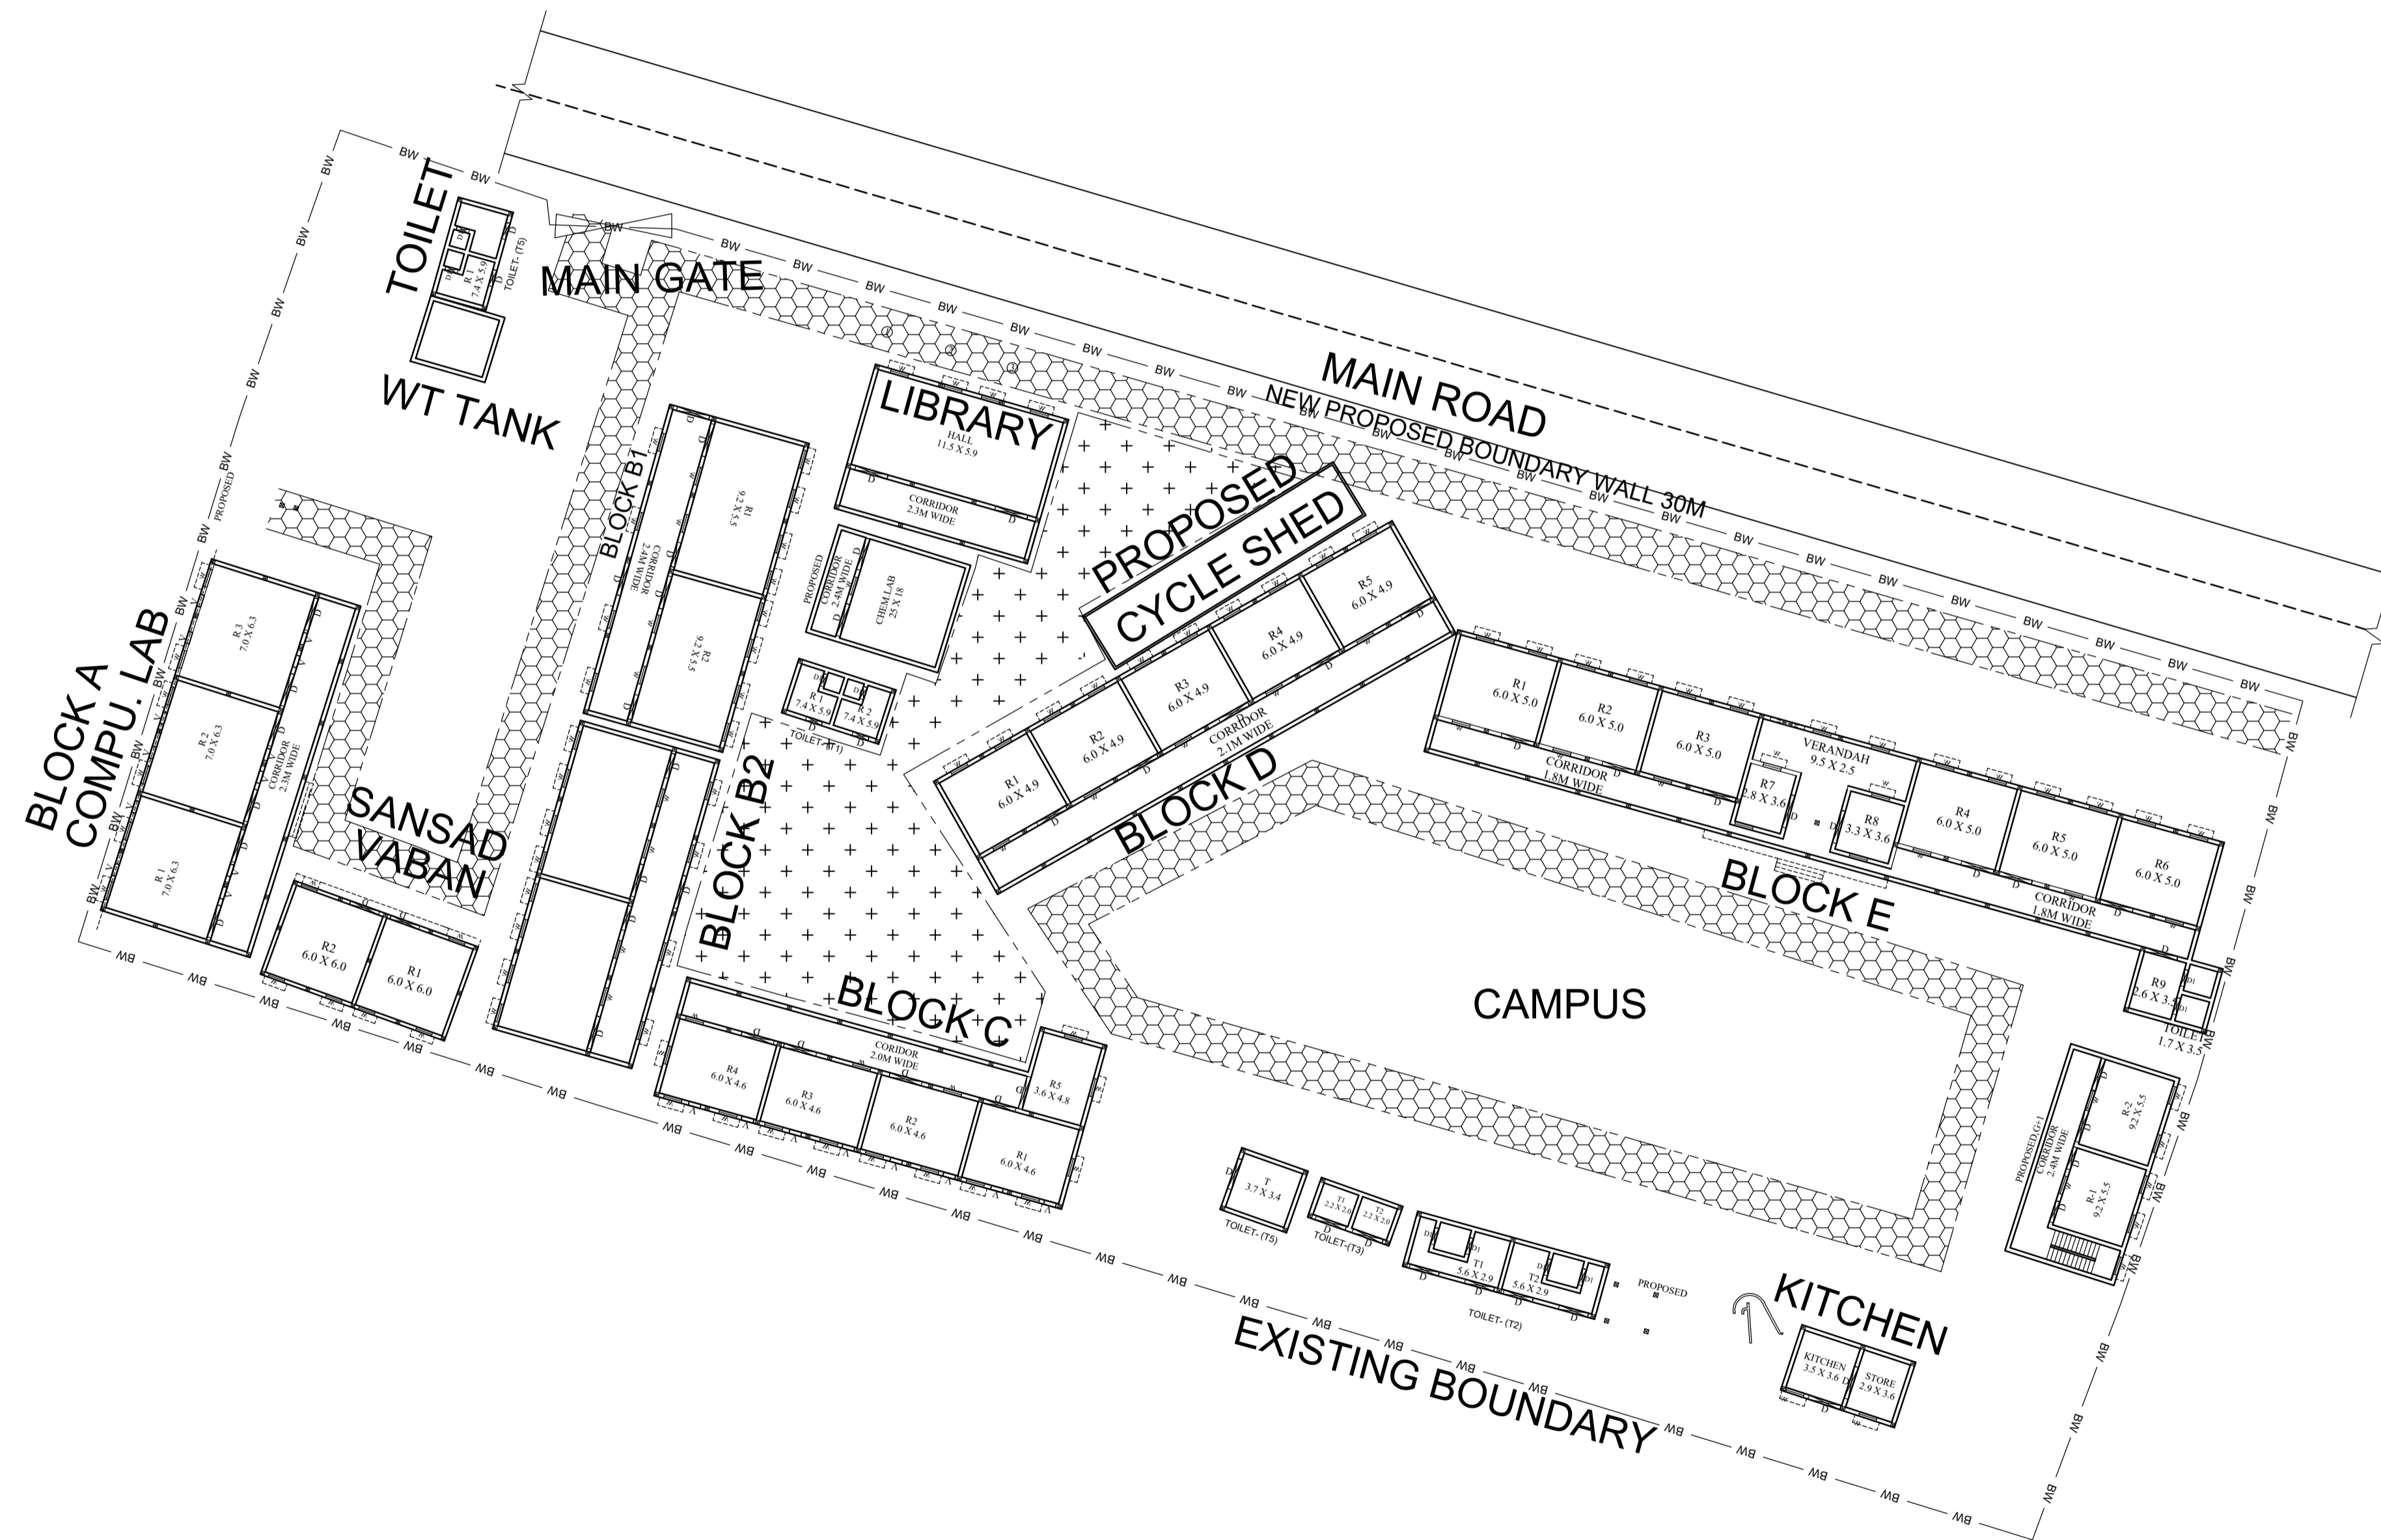

TOTAL LAND AREA-7470M

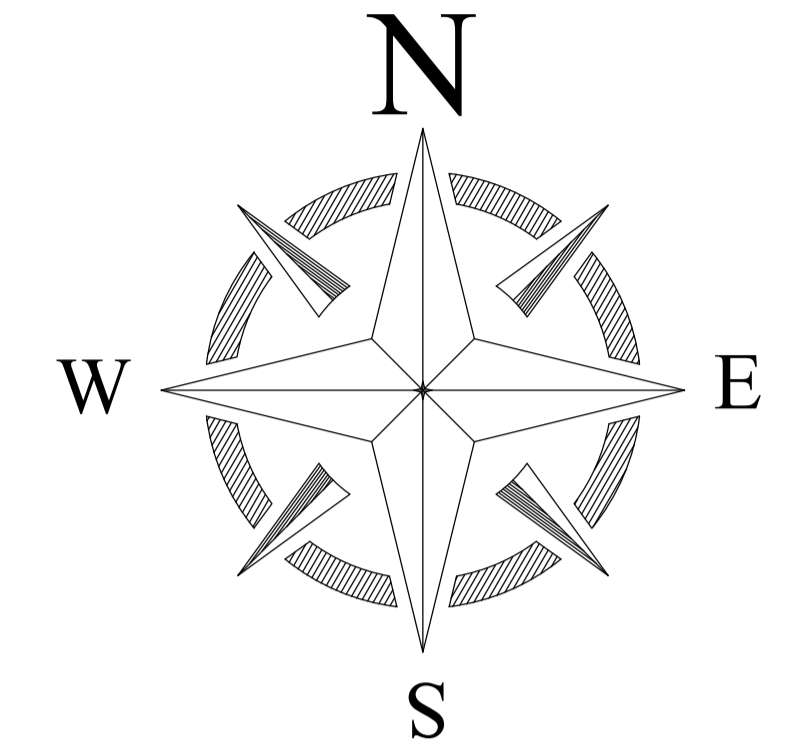

LEGENDS

BLOCK NO	BLOCK NAME	AREA(In m)	TYPE
1	BLOCK - A	205.7	G. FLOOR
2	SANSAD VABAN	82.87	G. FLOOR
3	BLOCK - B1	165.6	G. FLOOR
4	BLOCK - B2	165.6	G. FLOOR
5	BLOCK - C	197.0	G. FLOOR
6	BLOCK - D	244.12	G. FLOOR
7	BLOCK - E	378.0	G. FLOOR
8	LIBRARY	107.4	G. FLOOR
9	KITHCHEN	29.31	G. FLOOR
10	TOILET - 1	20.7	G. FLOOR
11	TOILET - 2	40.4	G. FLOOR
12	TOILET - 3	12.8	G. FLOOR
13	TOILET - 4	16.3	G. FLOOR
14	TOILET - 5	20.7	G. FLOOR

T3,T4,T3 ← TOILET

CONSULTANT :



MaRS Planning & Engineering Services Pvt. Ltd.  
287/C Yash Padm Beside Hill Top Motors Ashok Nagar,  
Ranchi- 834002, Jharkhand, India.  
Jharkhand@marsconsultancy.com

SCHOOL NAME : H S BHULINAGAR

DISTRICT : - DHANBAD

BLOCK : - DHANBAD

FORWARDED BY : MaRS

PAGE : A4