
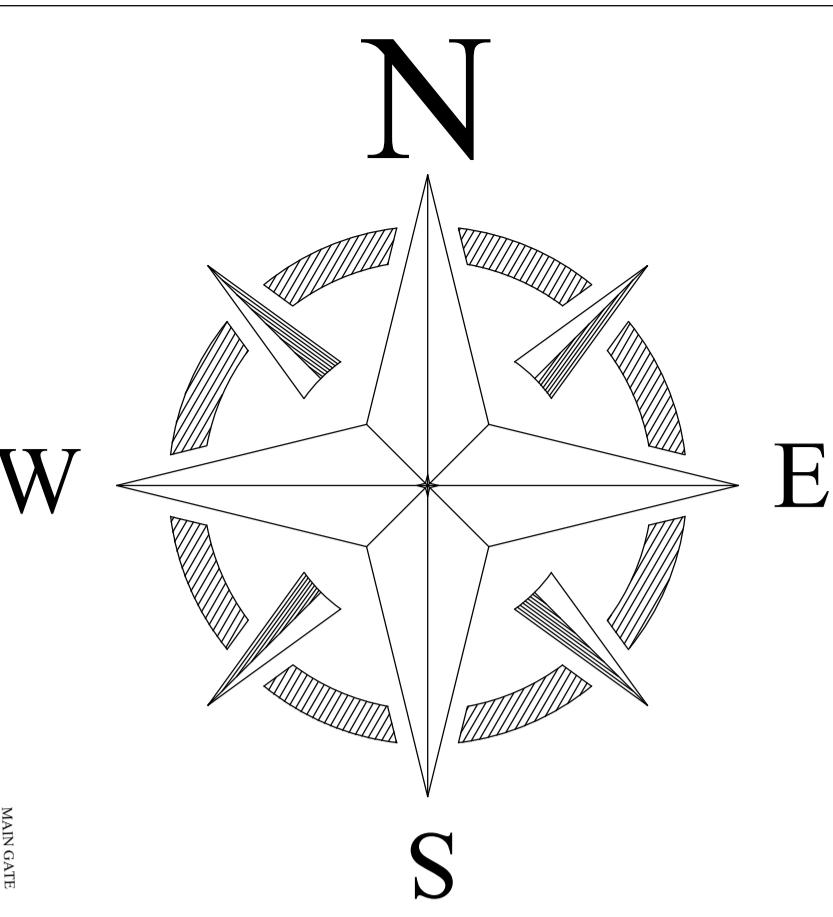
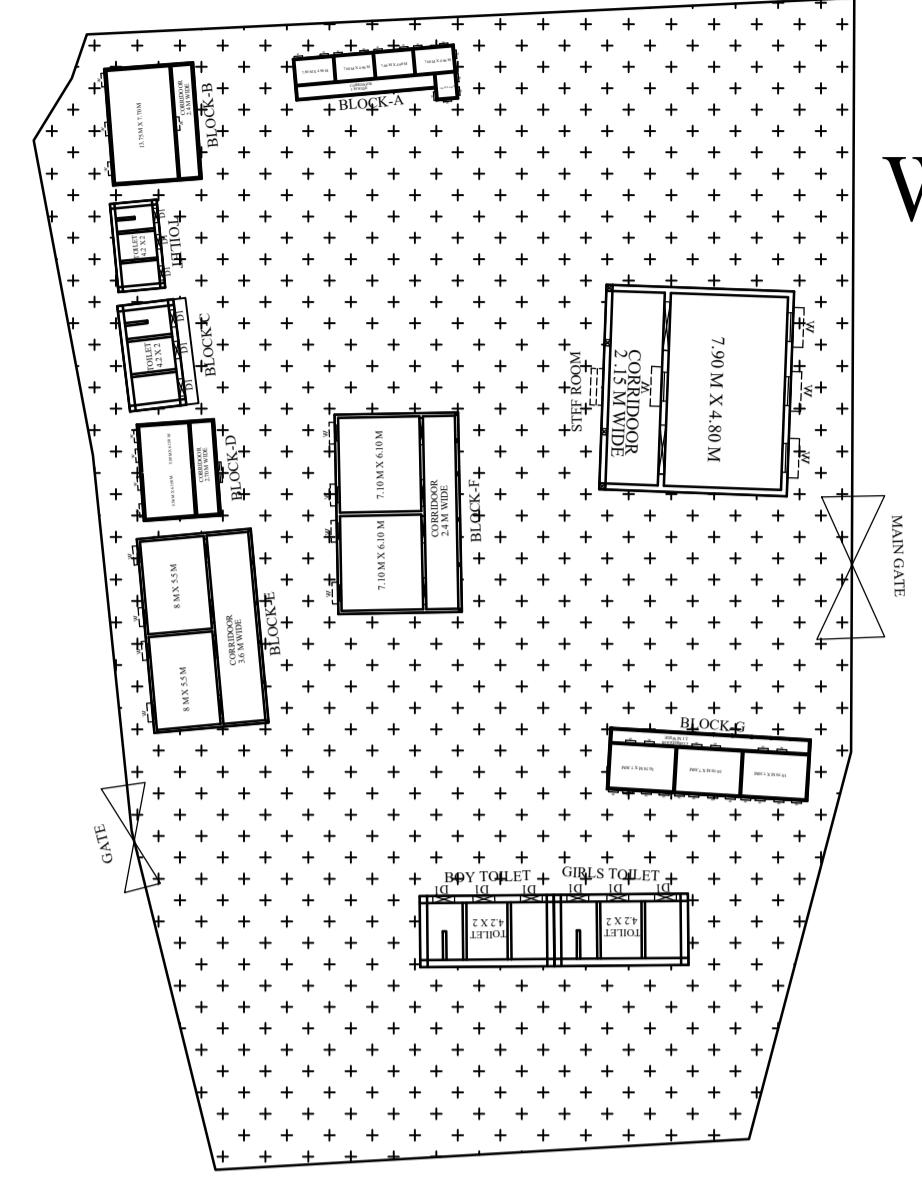


# PROPOSED SITE PLAN OF SCHOOL

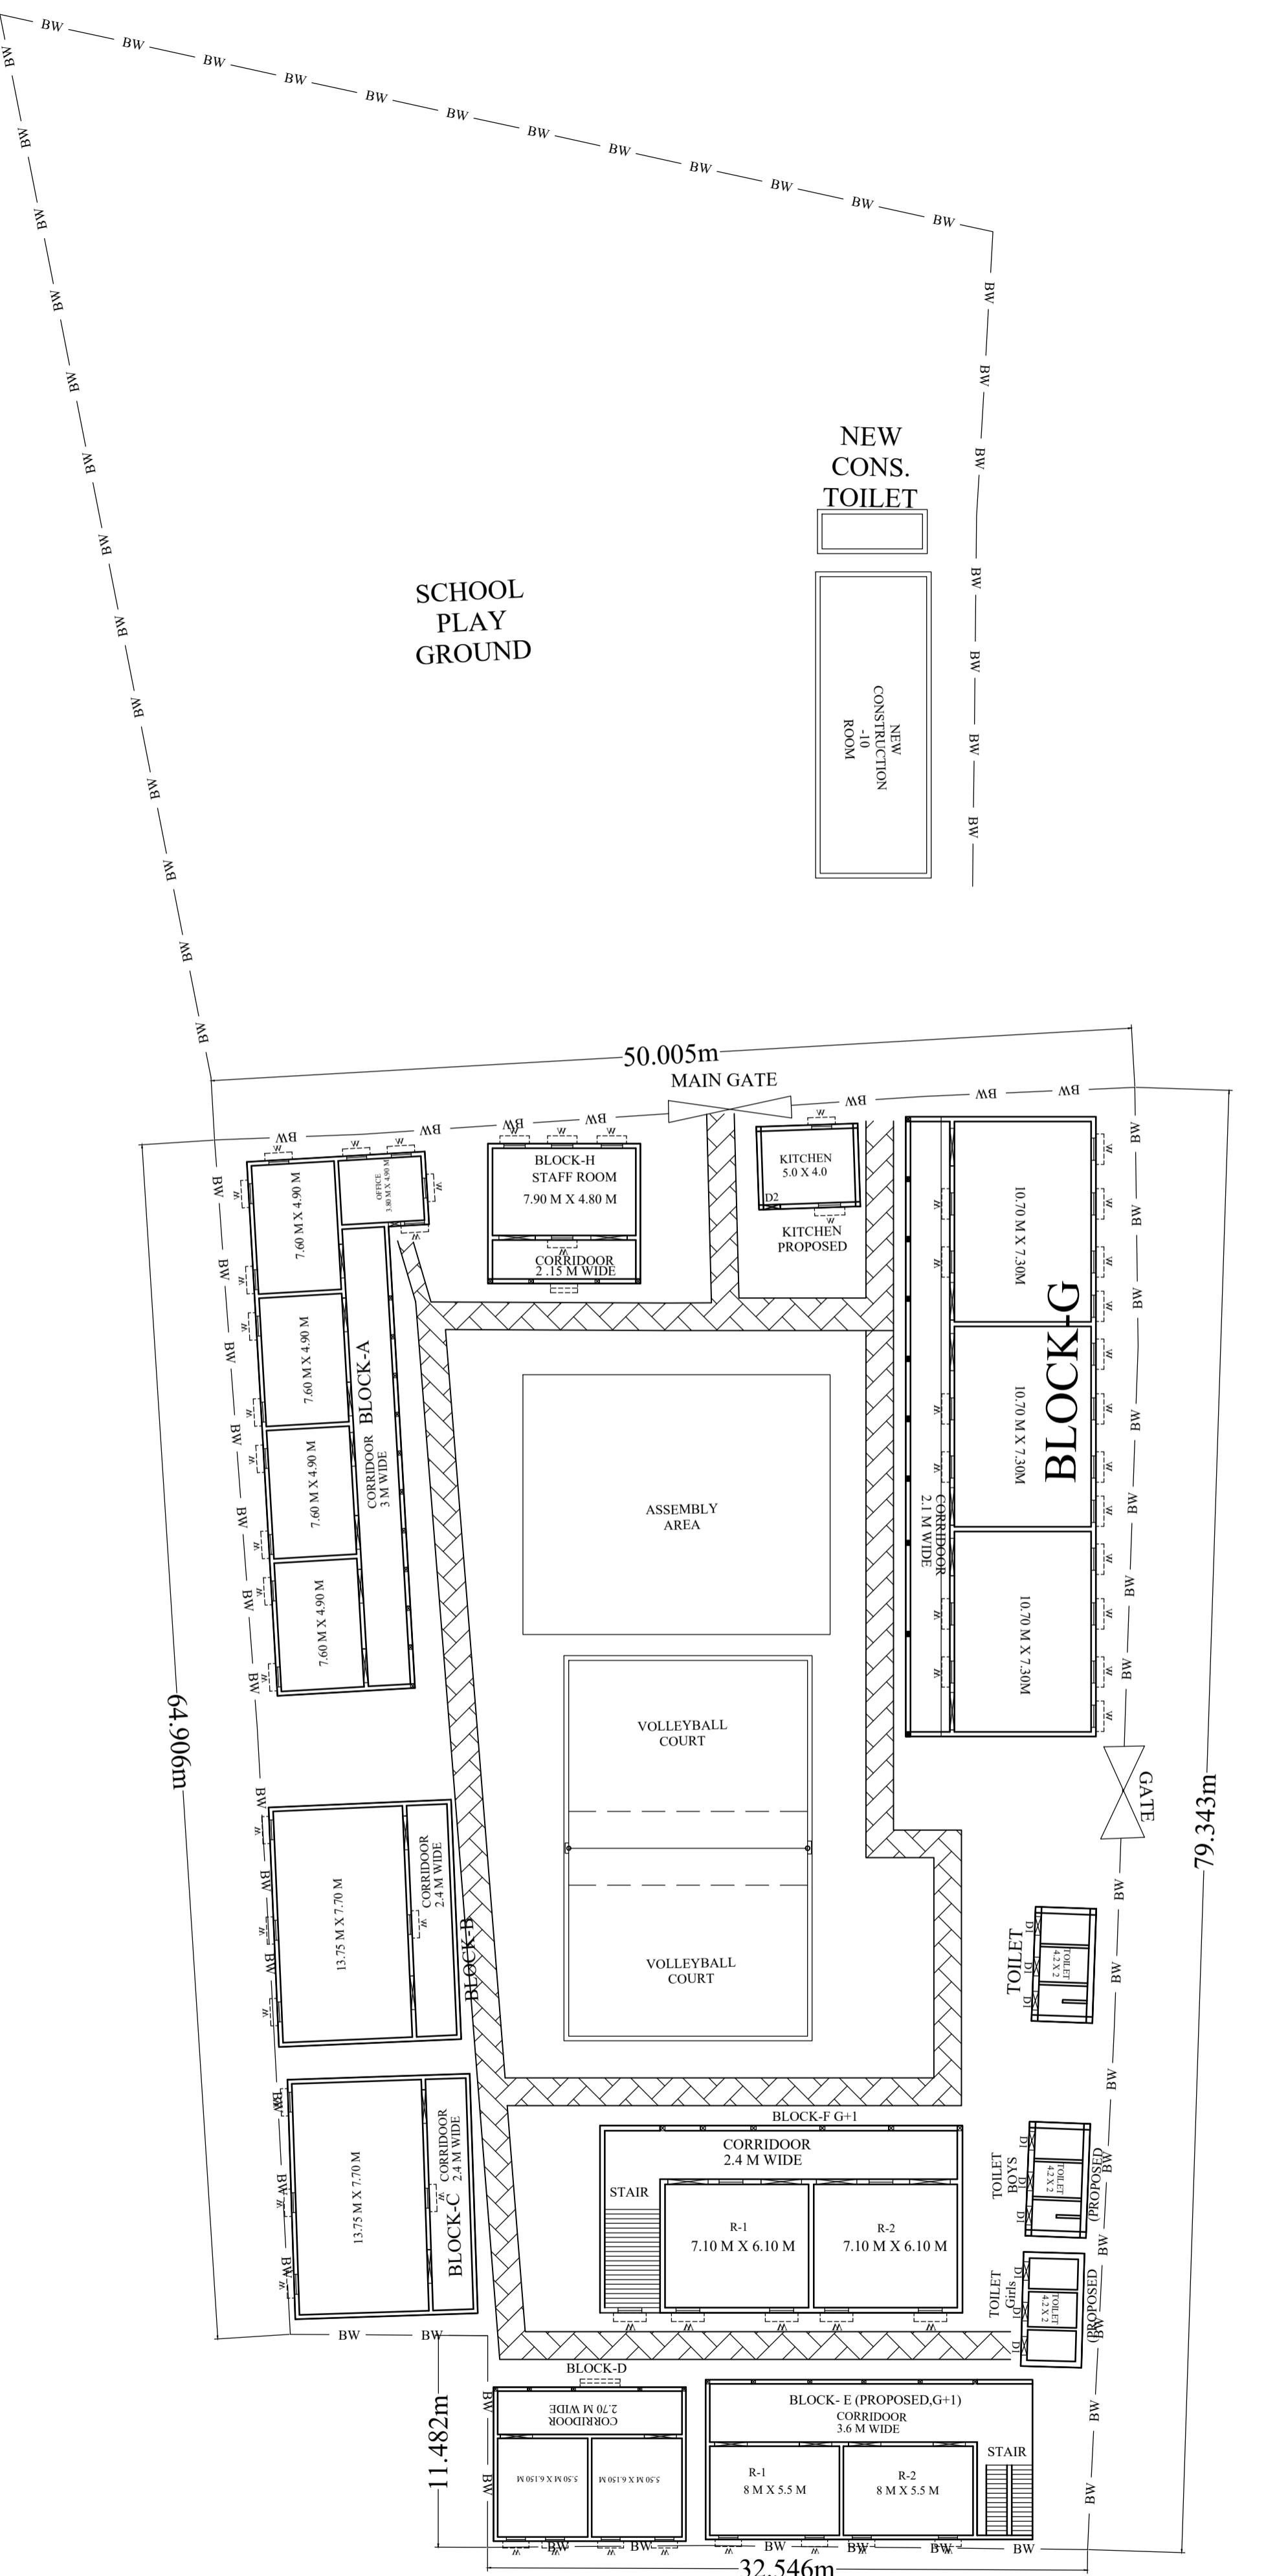

## LEGENDS

BLOCK NO	BLOCK NAME	AREA(In m)	TYPE
1	BLOCK - A	268.2	G.FLOOR
2	BLOCK - B	154.6	G. FLOOR
3	BLOCK - C	140.8	G. FLOOR
4	BLOCK - D	115.2	G. FLOOR
5	BLOCK - E	164.9	G. FLOOR
6	BLOCK - F	306.0	G.+1FLOOR
7	BLOCK - G	335.9	G. FLOOR
8	BLOCK - H	64.6	G. FLOOR
9	TOILET-1	22.7	G. FLOOR
10	TOILET-2	11.7	G. FLOOR
11	TOILET-2	11.7	G. FLOOR

CONSULTANT :



MaRS Planning & Engineering Services Pvt. Ltd.  
287/C Yash Padm Beside Hill Top Motors Ashok Nagar,  
Ranchi- 834002, Jharkhand, India.  
[Jharkhand@marsconsultancy.com](mailto:Jharkhand@marsconsultancy.com)

SCHOOL NAME : +2 HIGH SCHOOL BALIAPUR

DISTRICT : - DHANBAD

BLOCK : -BALIAPUR

PAGE : A4

FORWARDED BY : MaRS