
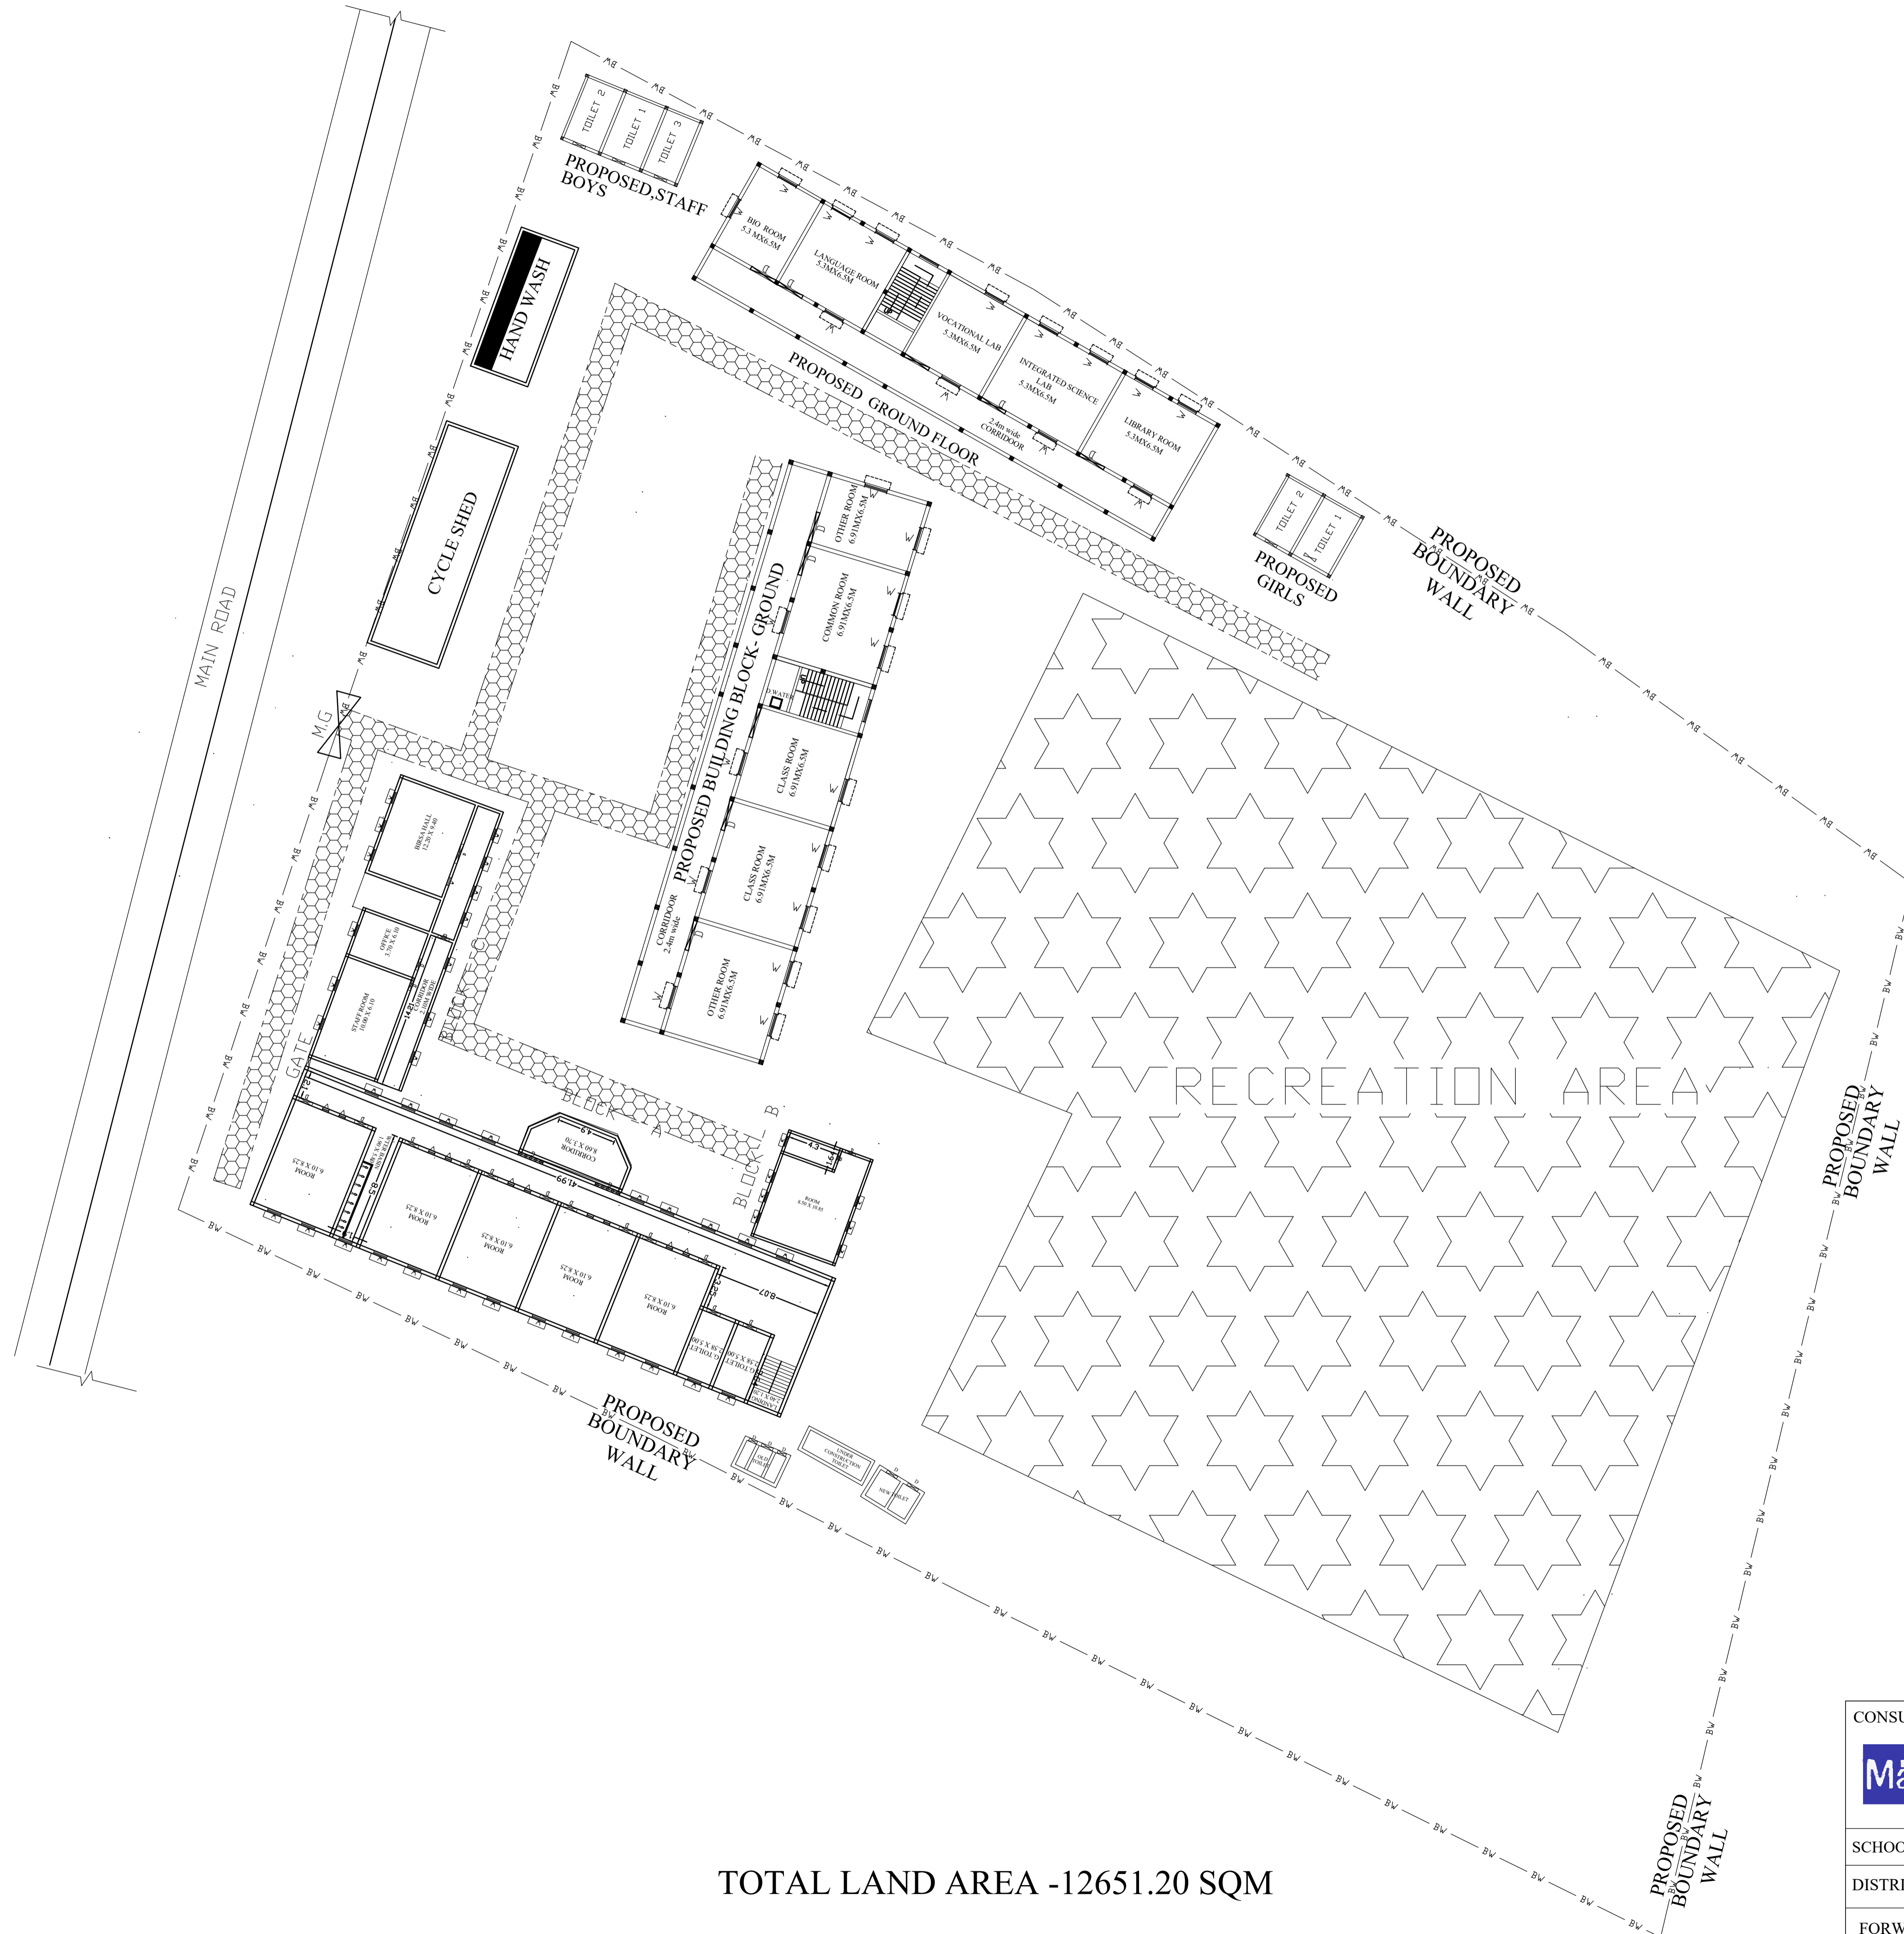


PROPOSED PLAN OF- D P L M A +2 HS NAWAGARH

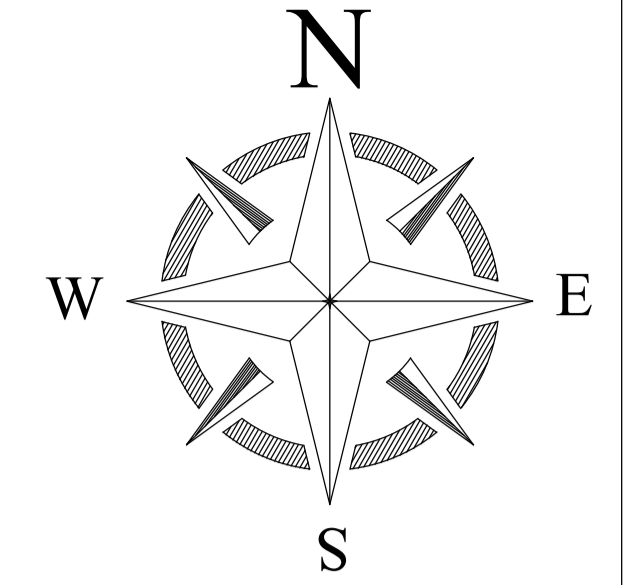

TOTAL LAND AREA -12651.20 SQM

LEGENDS			
BLOCK NO	BLOCK NAME	AREA(In m)	TYPE
1	BLOCK - A	944.20	G.+1 FLOOR
2	BLOCK - B	204.68	G.+1 FLOOR
3	BLOCK - C	506.44	G.+1 FLOOR
4	CORRIDOR	34.2	G. FLOOR

CONSULTANT :
MaRS
 MaRS Planning & Engineering Services Pvt. Ltd.
 287/C Yash Padm Beside Hill Top Motors Ashok Nagar,
 Ranchi- 834002, Jharkhand, India.
Jharkhand@marsconsultancy.com

SCHOOL NAME : - D P L M A +2 HS NAWAGARH
 DISTRICT : - DHANBAD BLOCK : - BAGHMARA
 FORWARDED BY : MaRS