



PROPOSED SITE PLAN OF SCHOOL

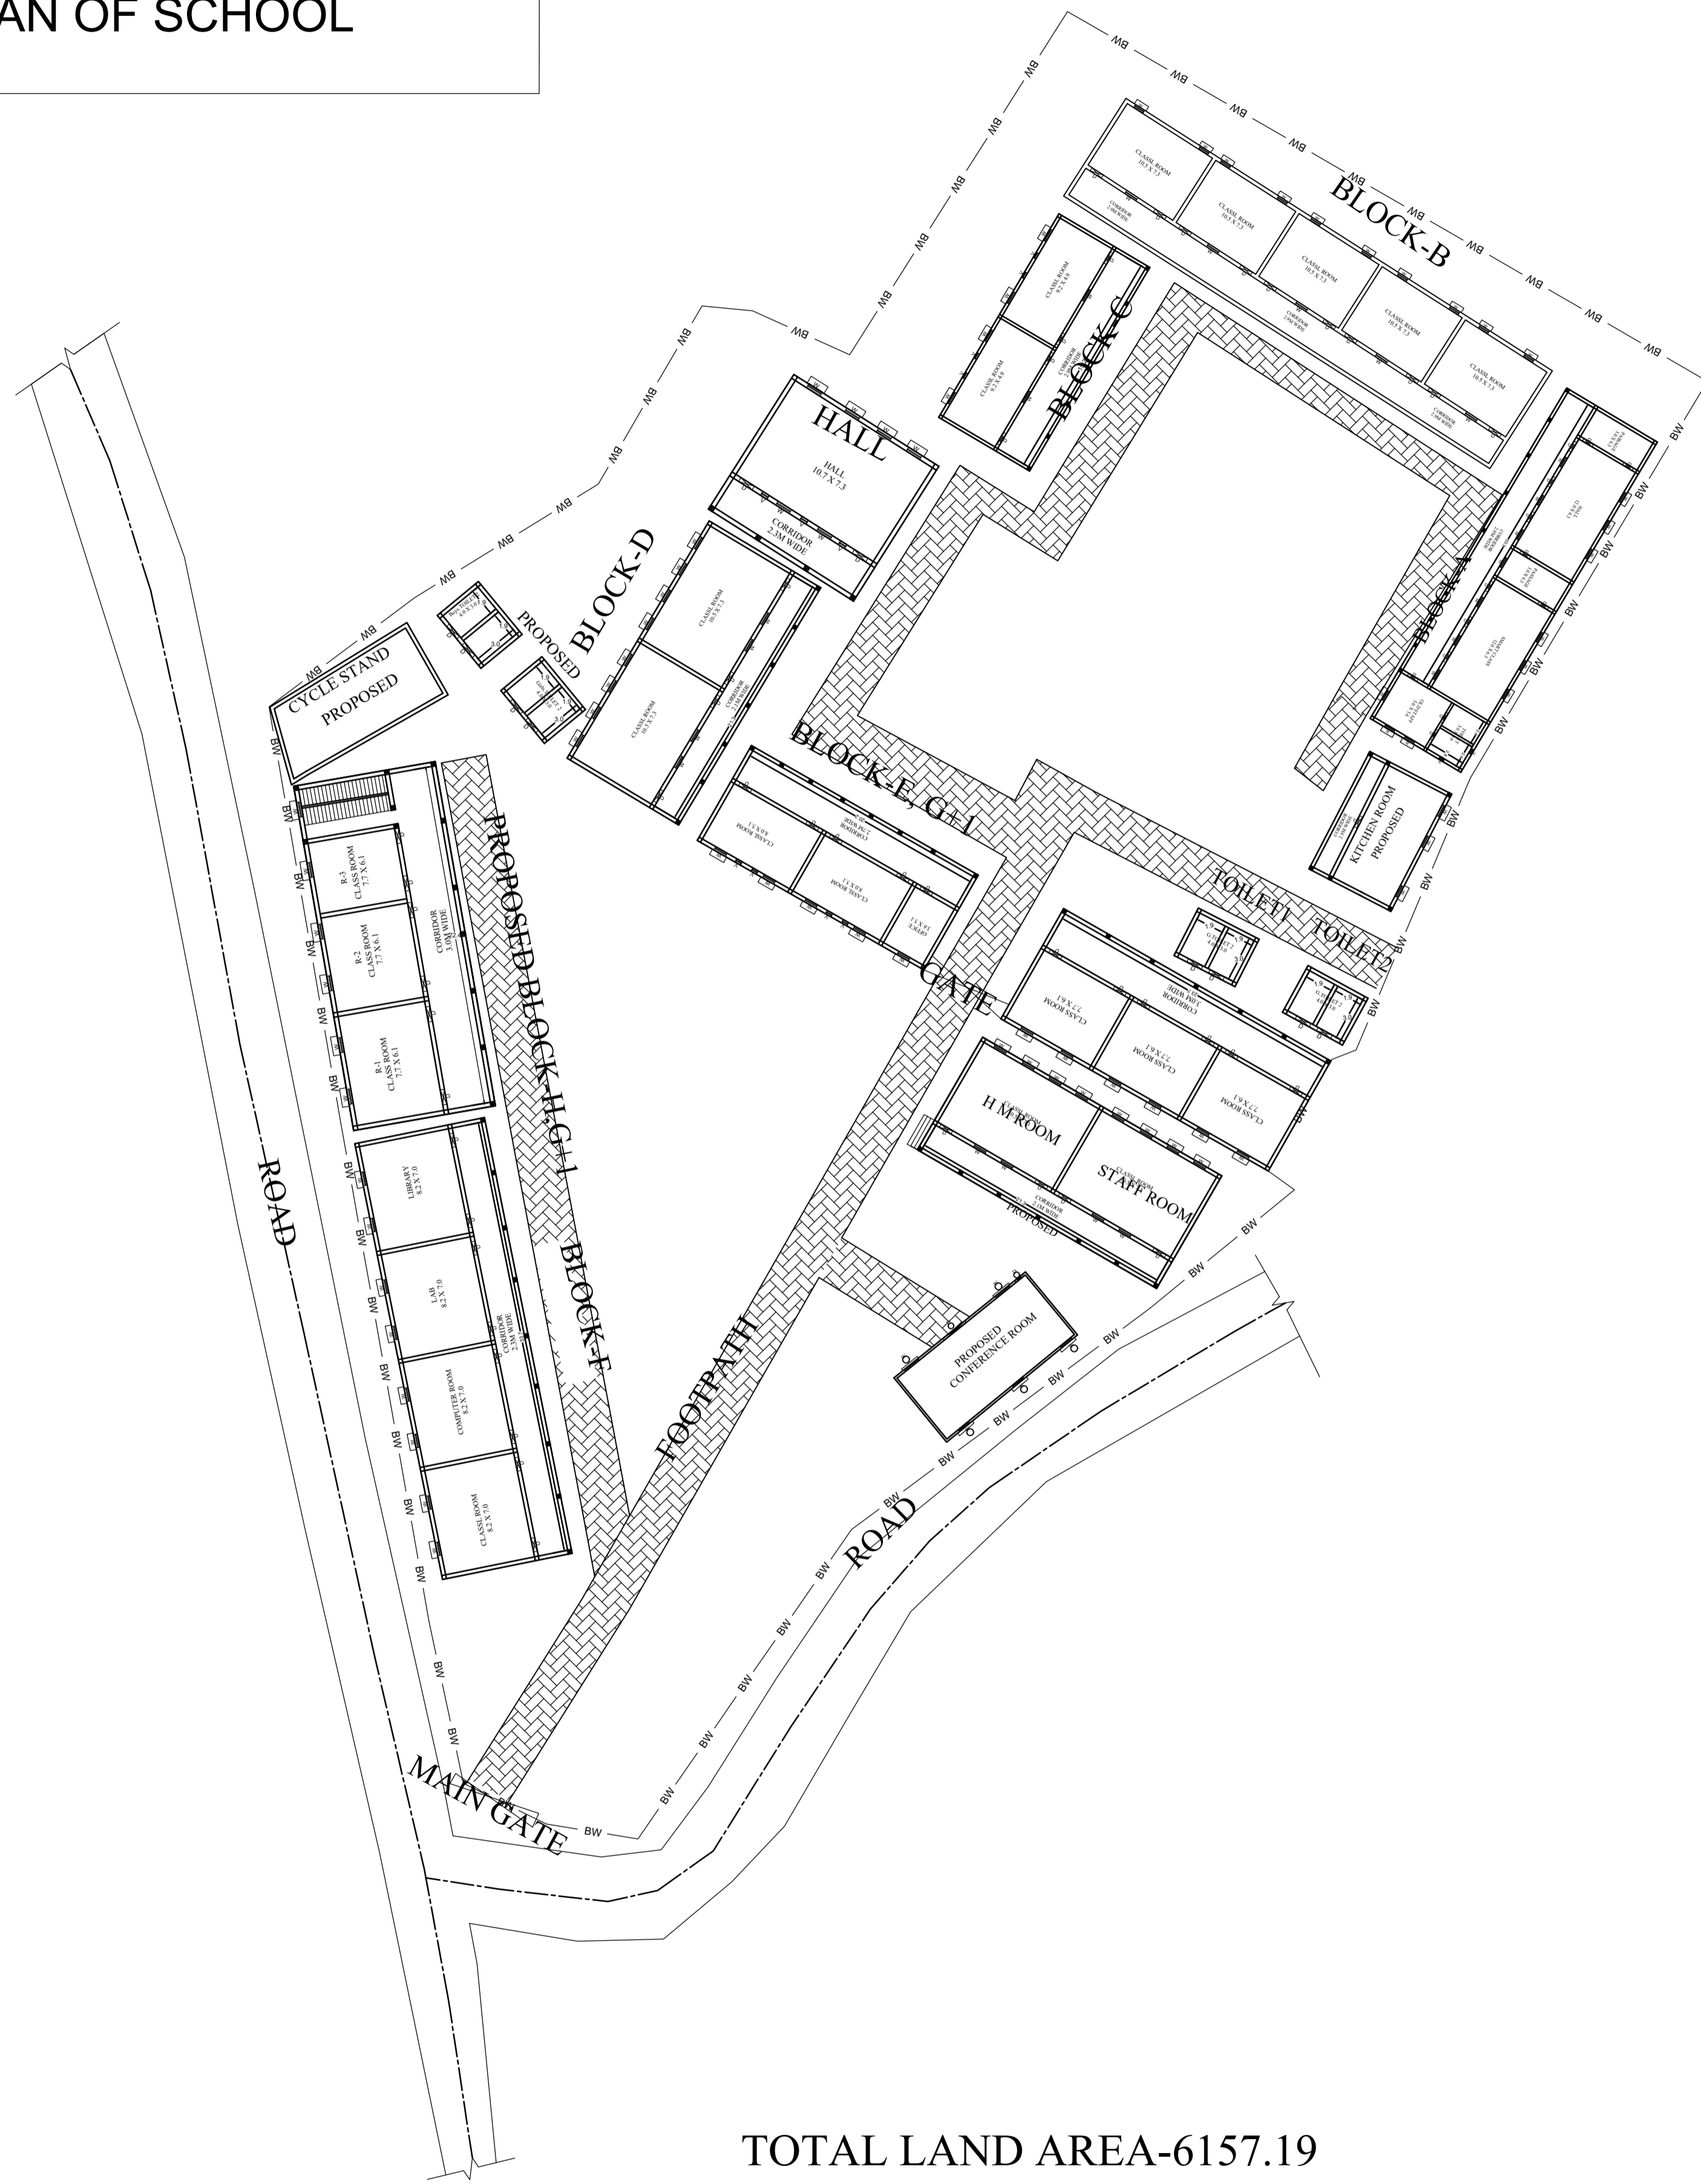

TOTAL LAND AREA-6157.19

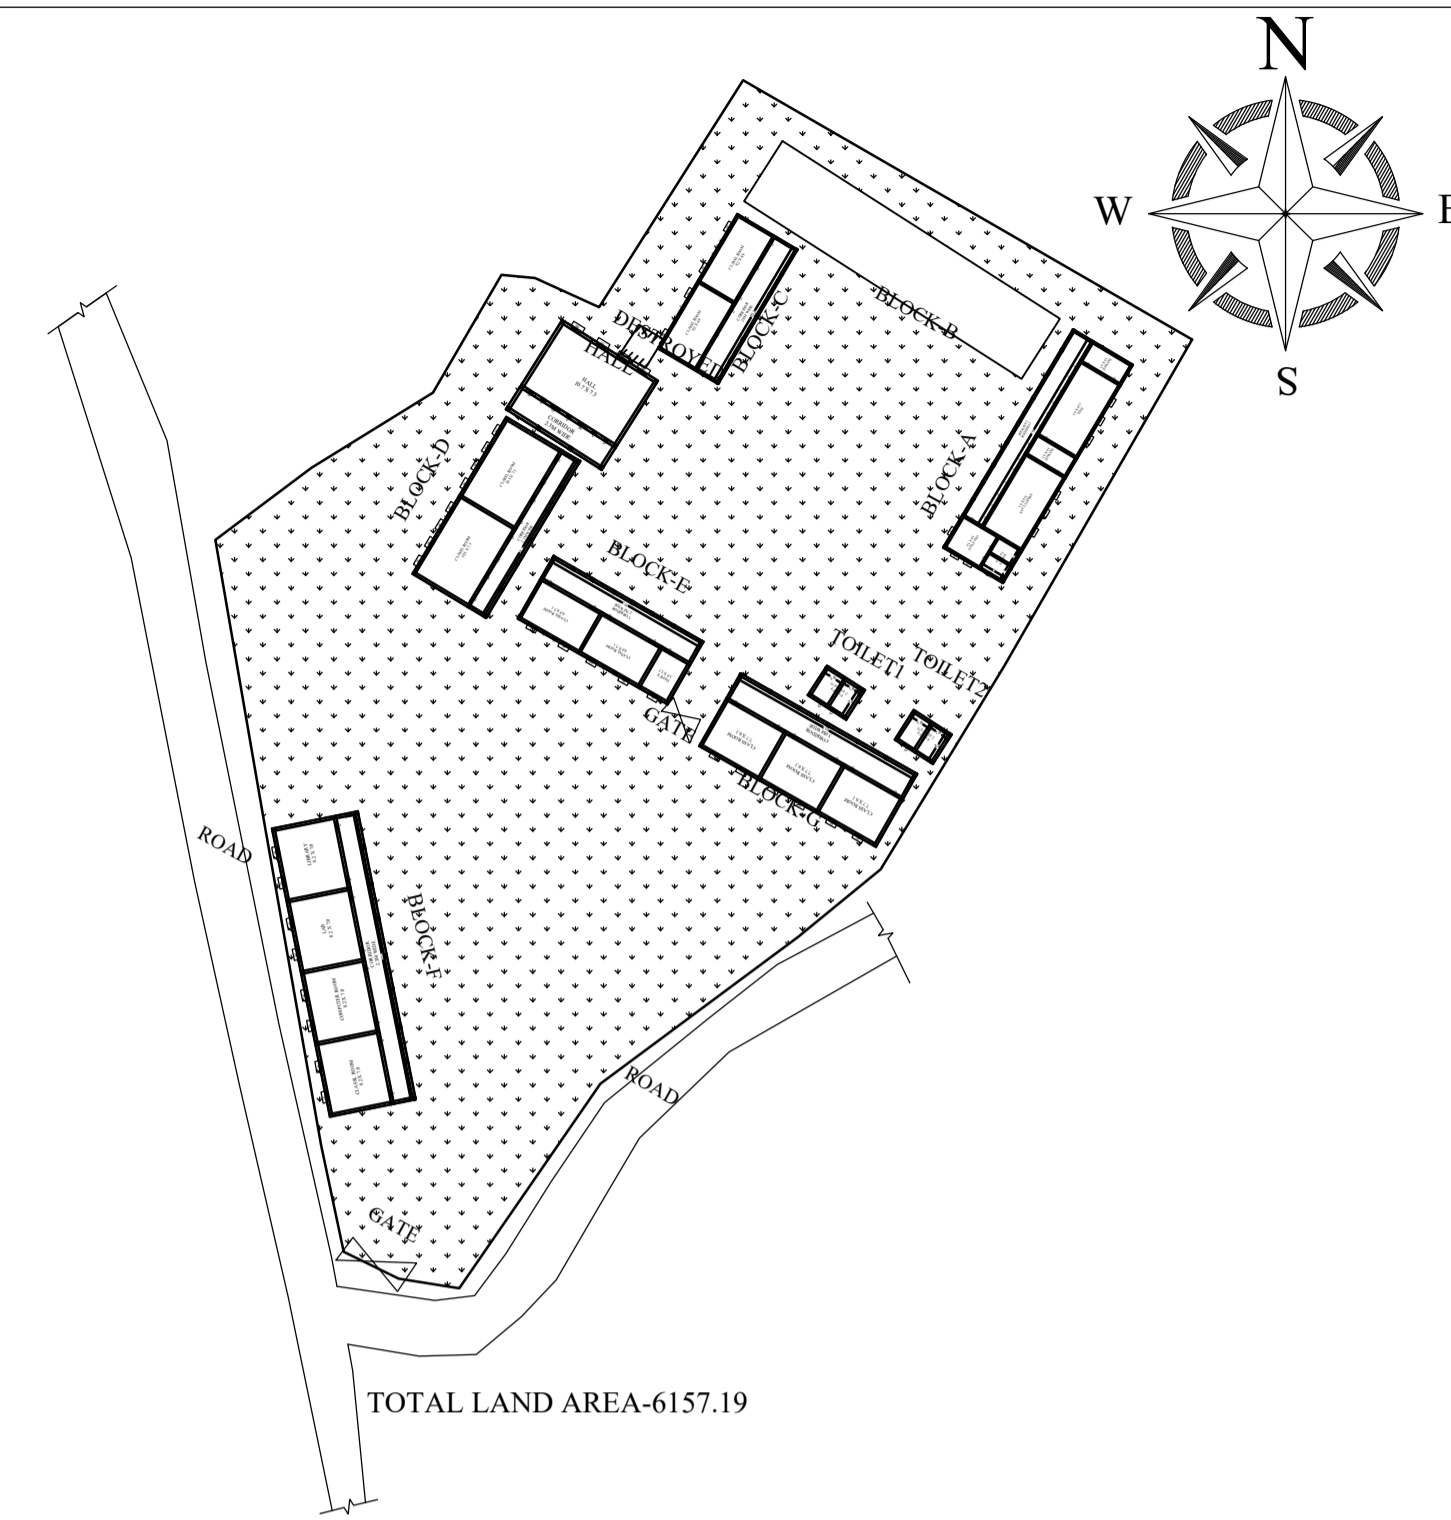

LEGENDS

BLOCK NO	BLOCK NAME	AREA(In m)	TYPE
1	BLOCK - A	371.68	G. FLOOR
2	BLOCK - B	344.26	G. FLOOR
3	BLOCK - C	163.73	G. FLOOR
4	BLOCK - D	225.57	G.FLOOR
5	BLOCK - E	296.6	G+1 FLOOR
6	BLOCK - F	349.6	G. FLOOR
7	BLOCK - G	243.0	G. FLOOR
8	HALL	118.6	G. FLOOR
9	TOILET-1	24.8	G. FLOOR
10	TOILET-2	24.8	G. FLOOR

CONSULTANT :



MaRS Planning & Engineering Services Pvt. Ltd.
287/C Yash Padm Beside Hill Top Motors Ashok Nagar,
Ranchi- 834002, Jharkhand, India.
Jharkhand@marsconsultancy.com

SCHOOL NAME : S.S.K.B.C. H.S. NIRSA

DISTRICT : - DHANBAD

BLOCK : -NIRSA

FORWARDED BY : MaRS

PAGE : A4