

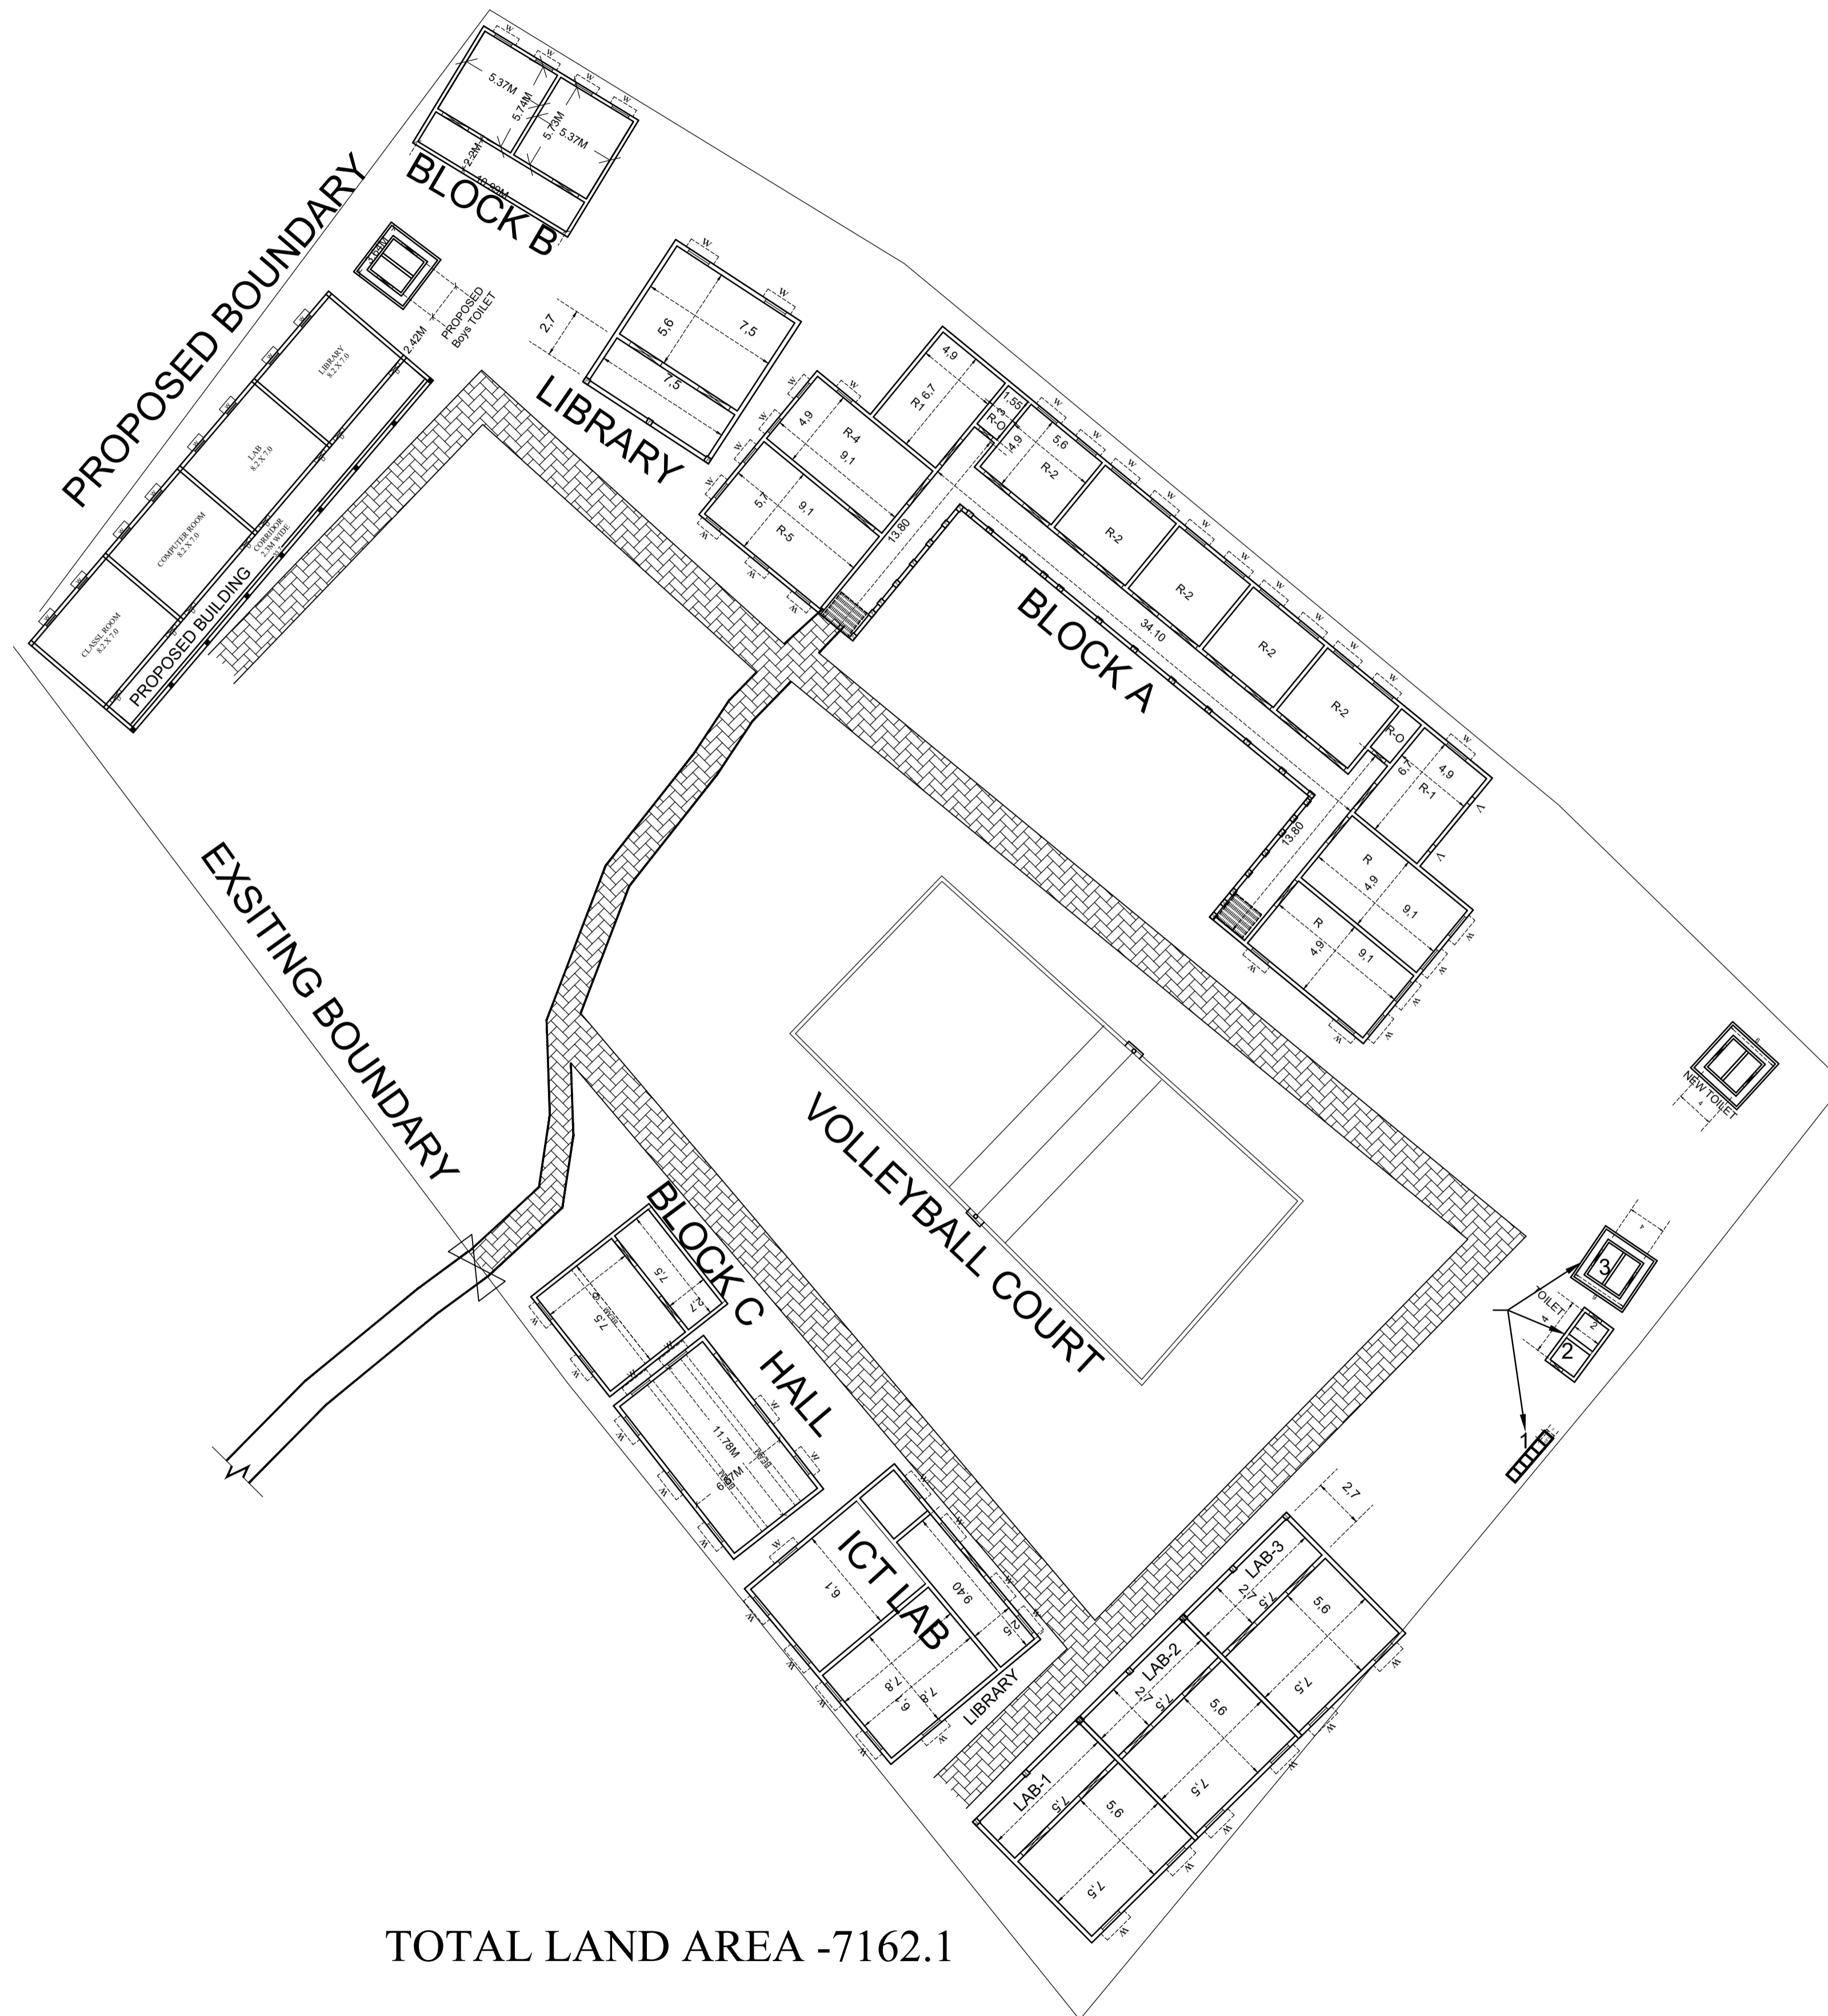


PROPOSED SITE PLAN OF SCHOOL

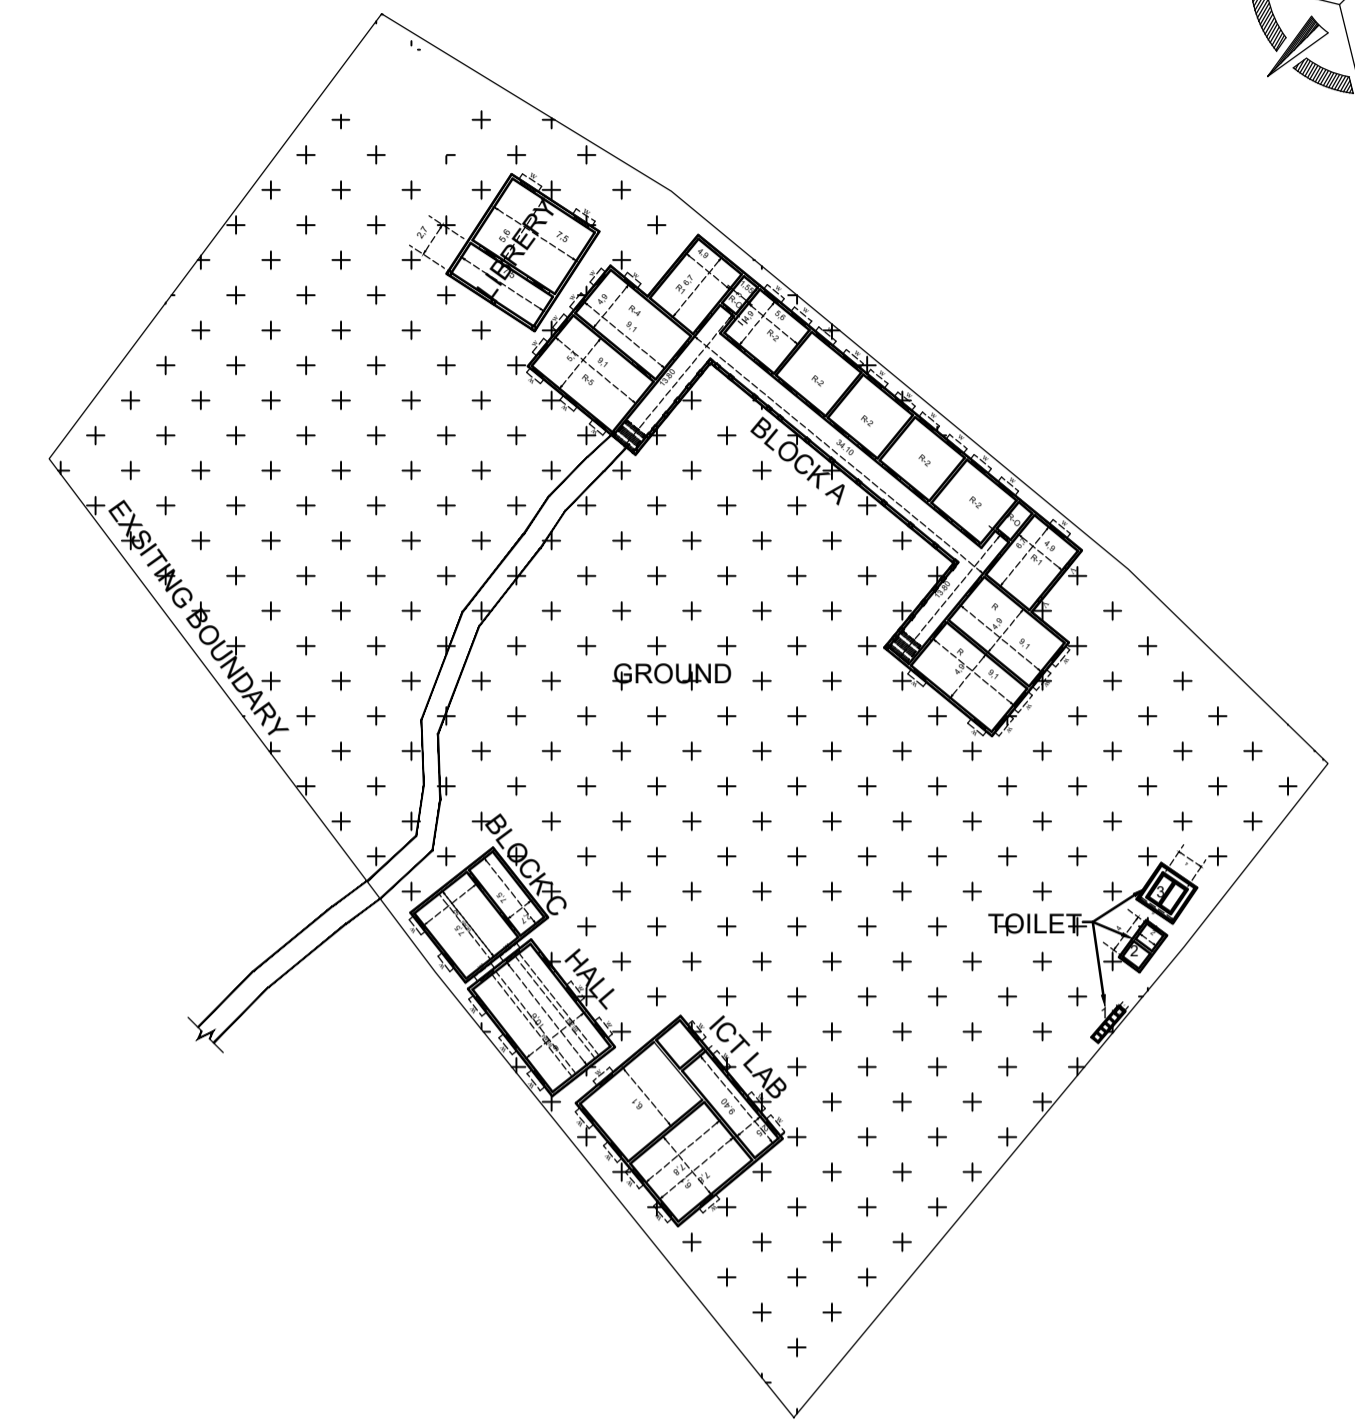

TOTAL LAND AREA -7162.1

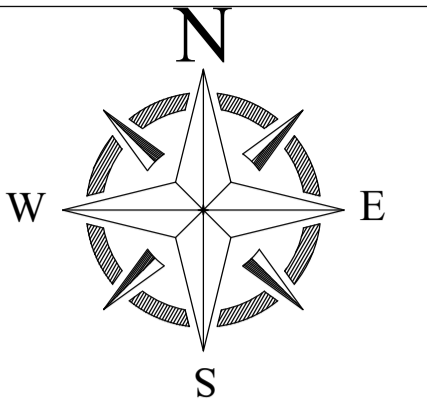

LEGENDS

BLOCK NO	BLOCK NAME	AREA(In m)	TYPE
1	BLOCK - A	595.2	G. FLOOR
2	BLOCK - B	108.4	G. FLOOR
3	BLOCK - C	75.5	G. FLOOR
4	ICT	143.0	G. FLOOR
5	HALL	72.0	G. FLOOR
6	LIBRARY	72.3	G. FLOOR
7	TOILET-1	29.4	G. FLOOR
8	TOILET-2	11.2	G. FLOOR
9	TOILET-3	42.2	G. FLOOR

CONSULTANT :



MaRS Planning & Engineering Services Pvt. Ltd.
 287/C Yash Padm Beside Hill Top Motors Ashok Nagar,
 Ranchi- 834002, Jharkhand, India.
Jharkhand@marsconsultancy.com

SCHOOL NAME : J.K.R.R.+2 H.S. CHIRKUNDA (DHANBAD)

DISTRICT : - DHANBAD

BLOCK : - EGARKUND

FORWARDED BY : MaRS

PAGE : A4