
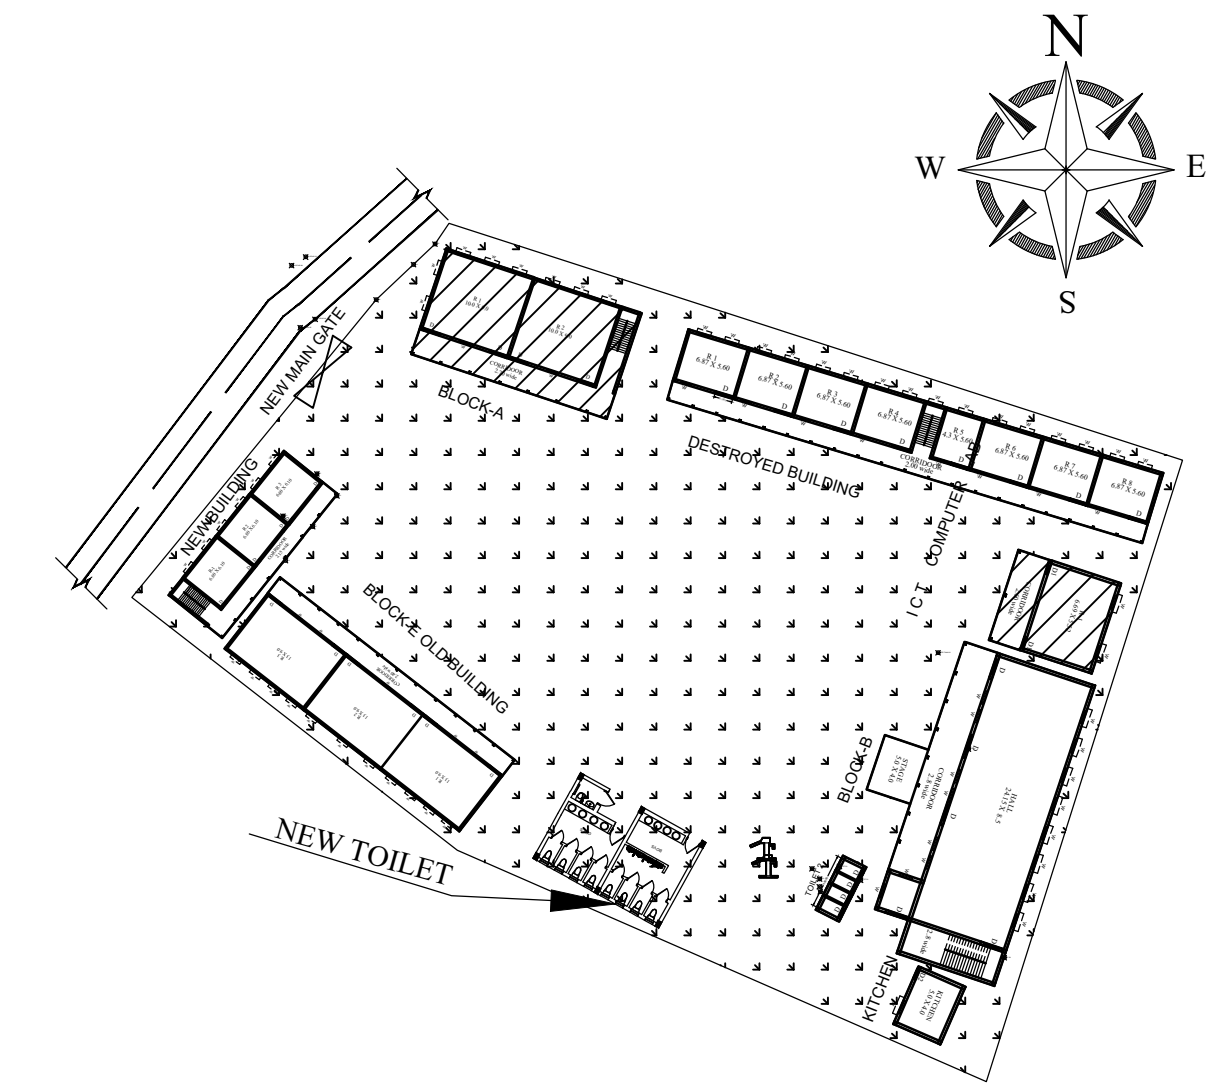


PROPOSED SITE PLAN OF SCHOOL

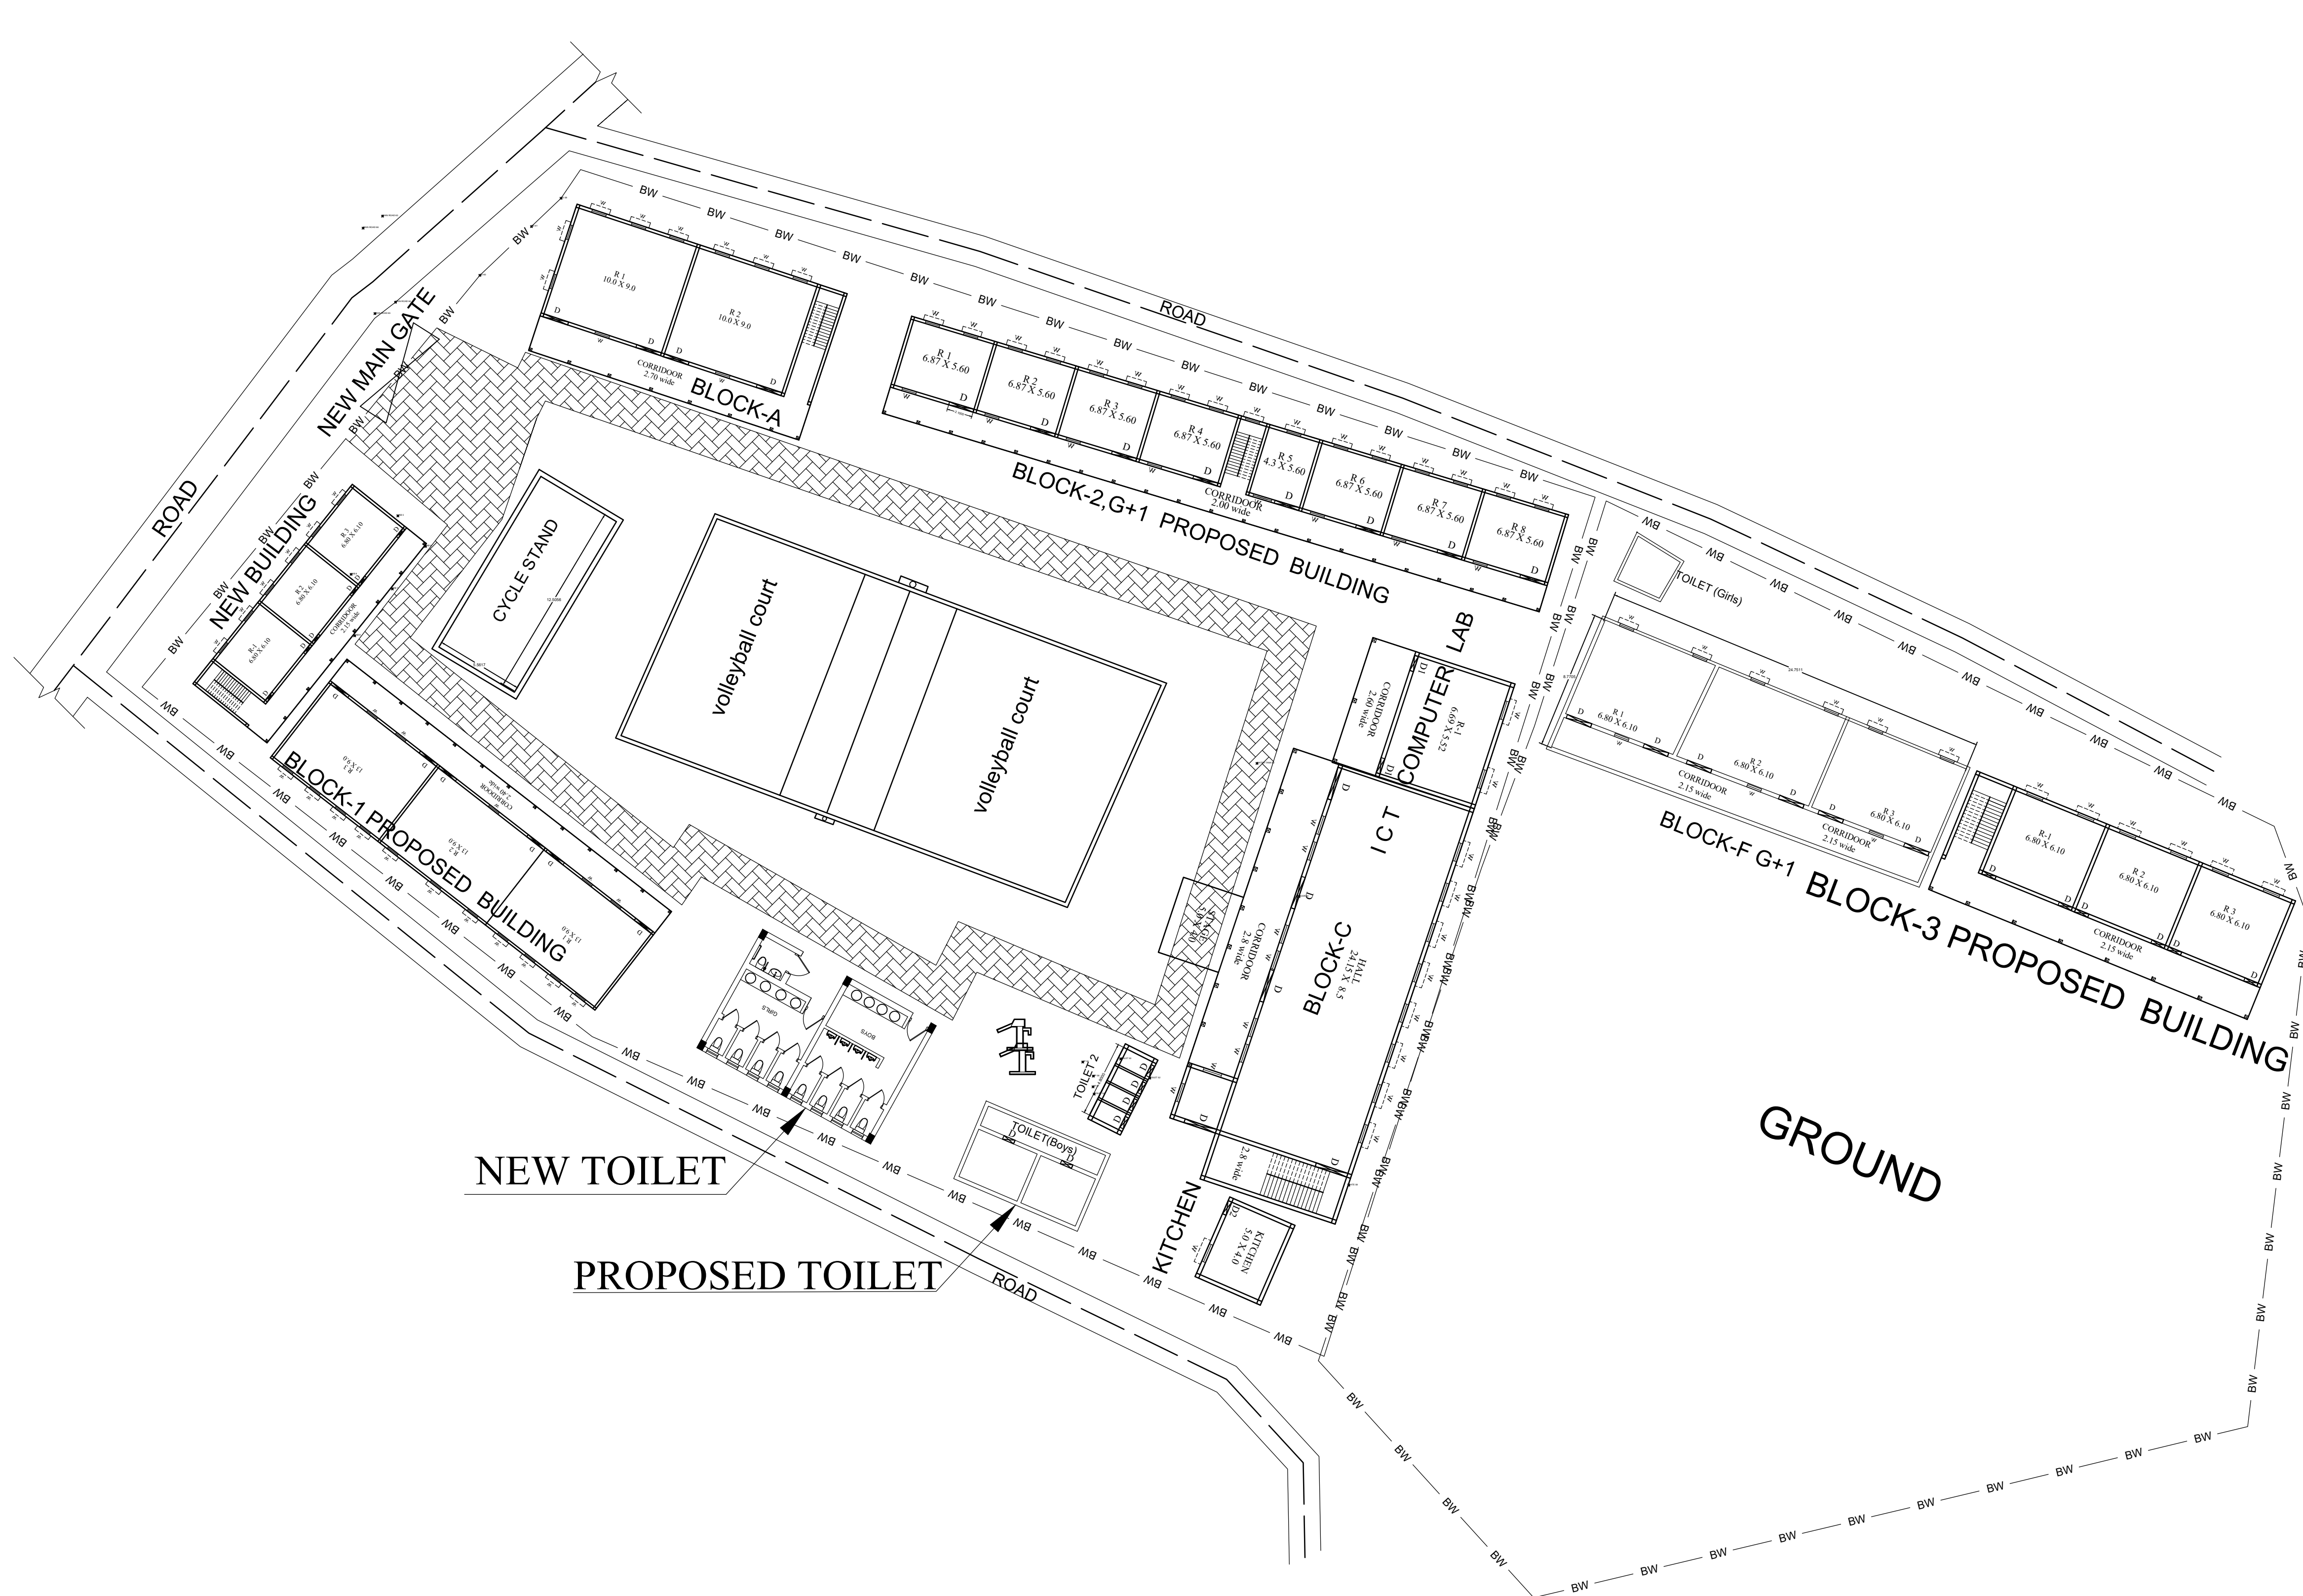

BLOCK NO	BLOCK NAME	AREA(In m)	TYPE
1	BLOCK - A	572.7	G+1FLOOR
2	DESTROYED BUILDING	943.5	G+1FLOOR
3	I C T COMPUTER LAB	78.4	G. FLOOR
4	BLOCK-B	678.26	G+1FLOOR
5	KITCHEN	24.7	G. FLOOR
6	BLOCK-A OLD BUILDING	486.0	G. FLOOR
7	NEW BUILDING	435.6	G+1FLOOR
8	TOILET 2	12.1	G. FLOOR

CONSULTANT : **MaRS** Planning & Engineering Services Pvt. Ltd.
 287/C Yash Padm Beside Hill Top Motors Ashok Nagar,
 Ranchi- 834002, Jharkhand, India.
Jharkhand@marsconsultancy.com

TITLE : -HIGH SCHOOL KUMARDHUBI DHANBAD

FORWARDED BY : MaRS